


KILN ROAD

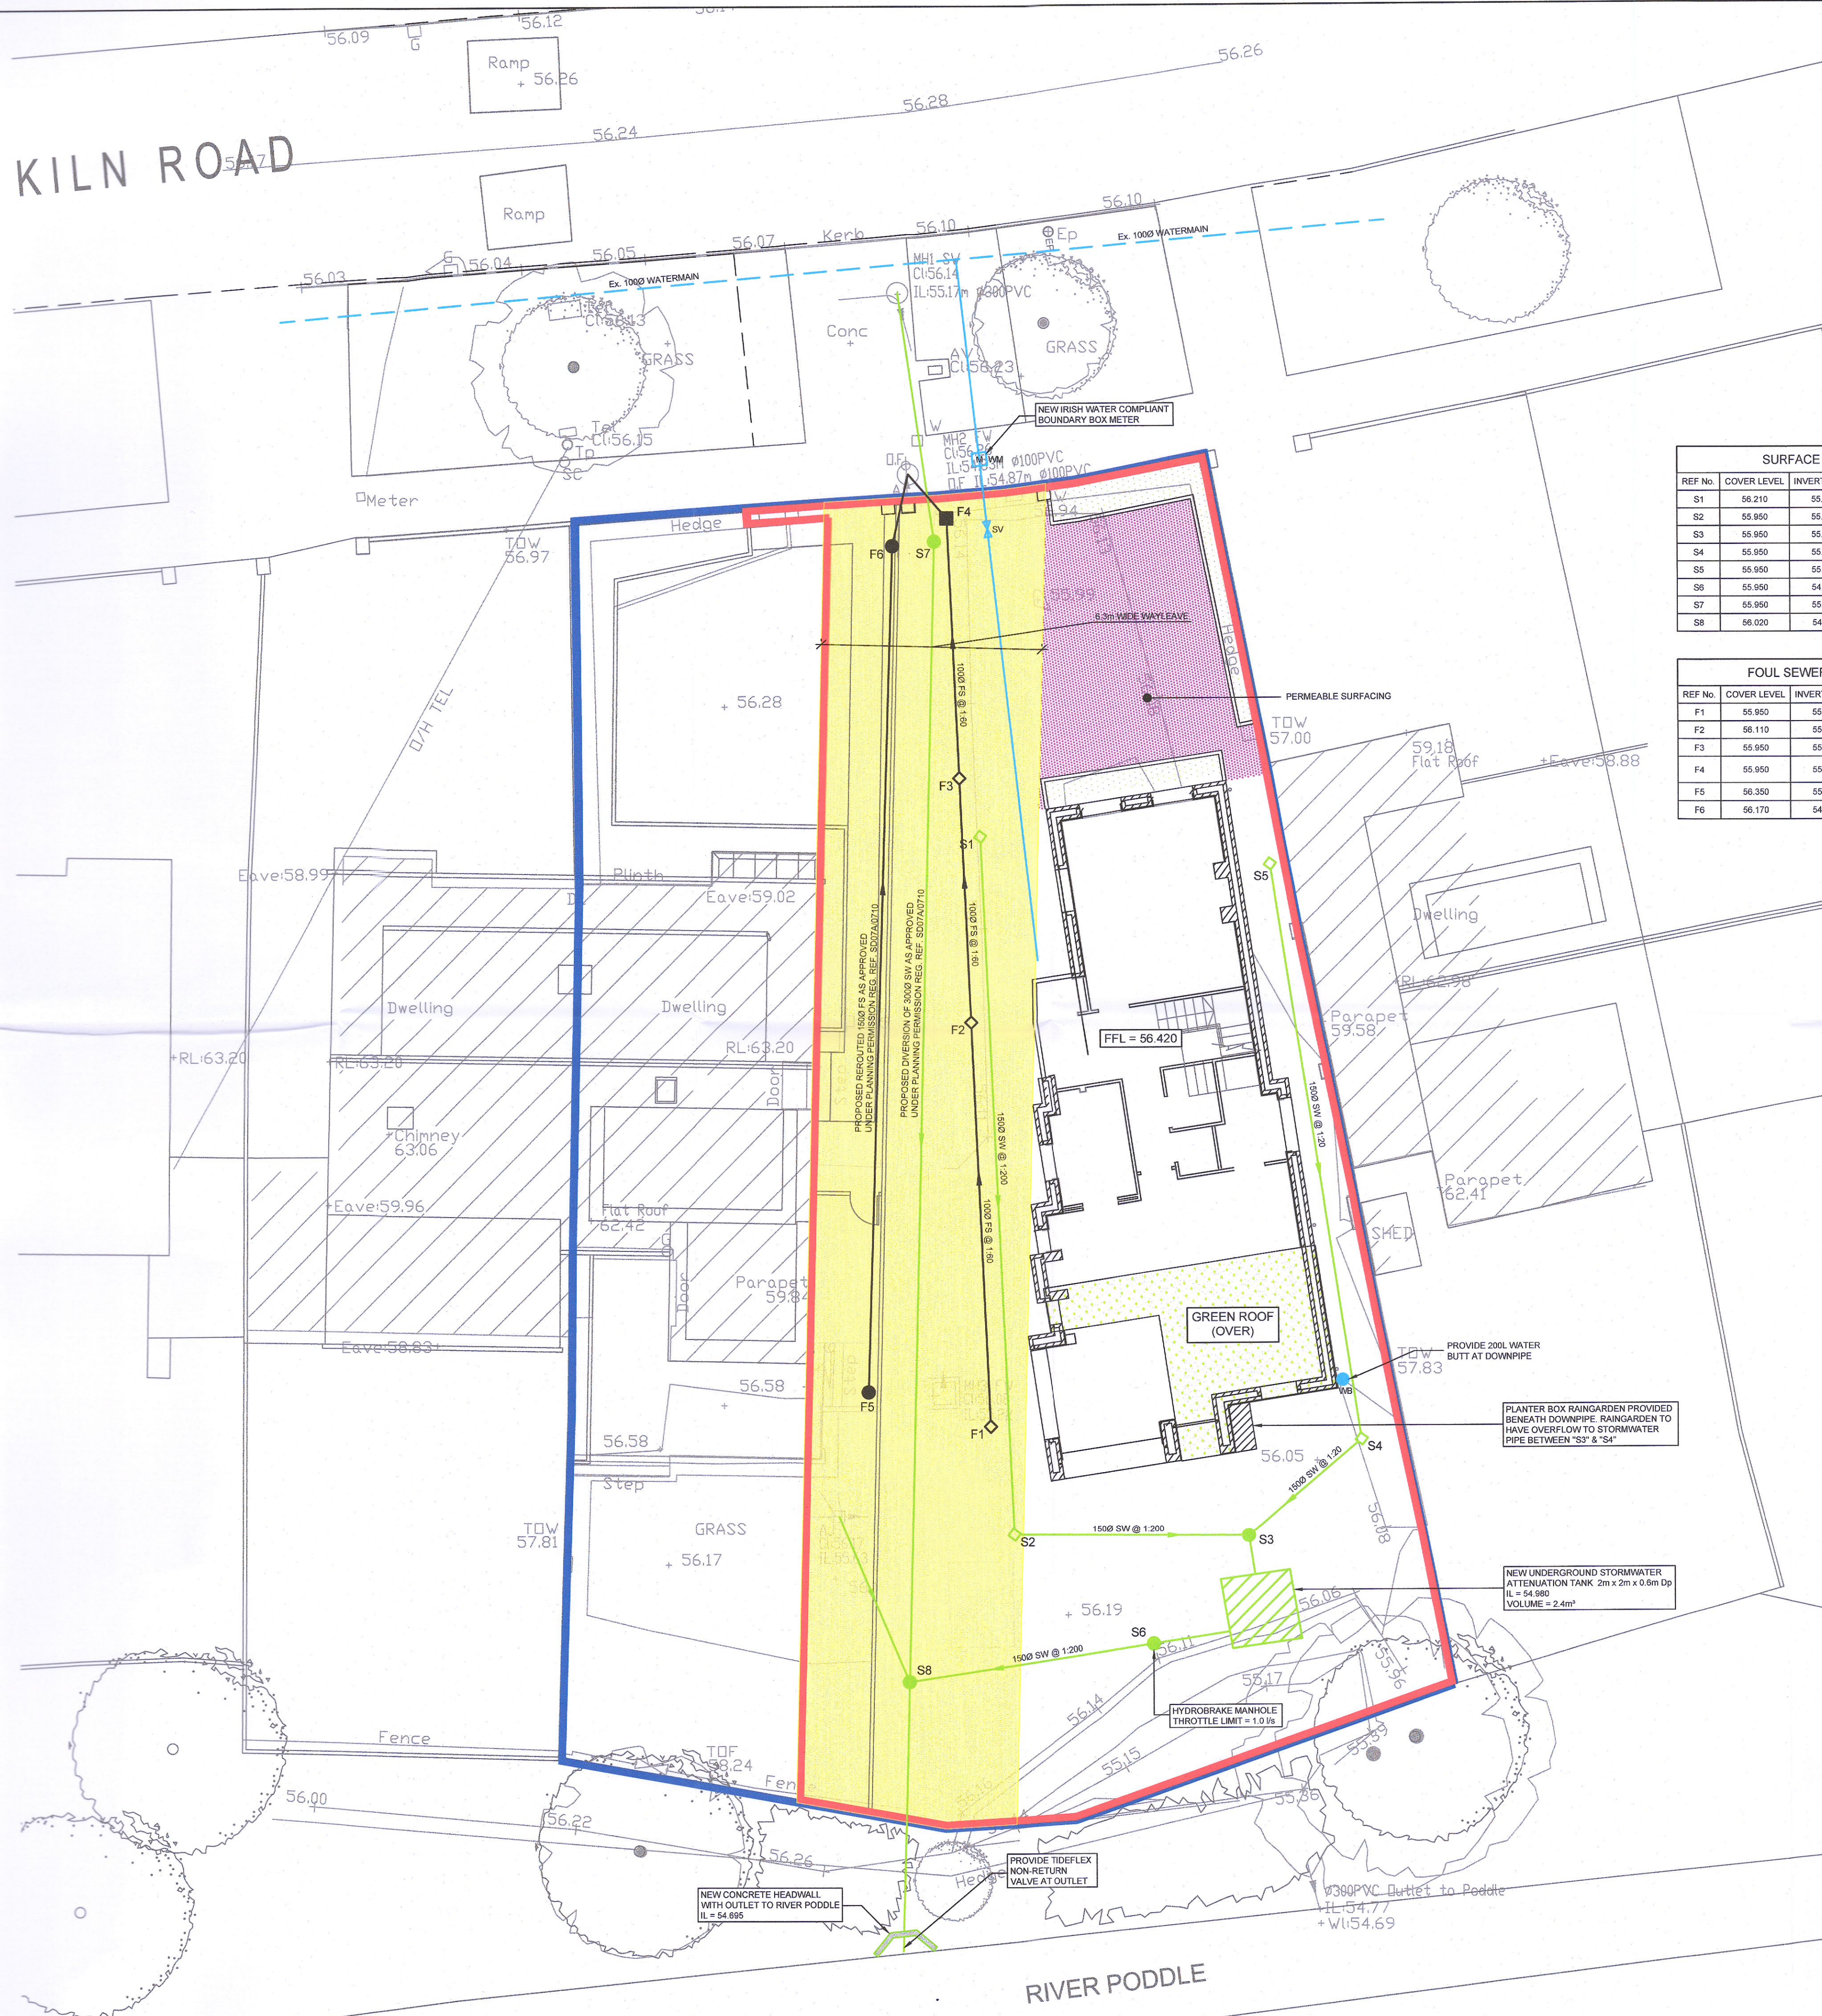

SURFACE WATER MANHOLE SCHEDULE			
REF No.	COVER LEVEL	INVERT LEVEL	COMMENTS
S1	56.210	55.760	
S2	55.980	55.495	
S3	55.960	55.465	
S4	55.950	55.490	
S5	55.950	55.530	HYDROBRAKE MANHOLE
S6	55.950	54.980	
S7	55.950	55.099	
S8	56.020	54.781	

FOUL SEWER MANHOLE COLUMN SCHEDULE			
REF No.	COVER LEVEL	INVERT LEVEL	COMMENTS
F1	55.980	55.500	
F2	56.110	55.530	
F3	55.950	55.180	
F4	55.950	55.080	NEW IRISH WATER COMPLIANT BOUNDARY BOX WITHIN 1m OF BOUNDARY
F5	56.350	55.220	
F6	56.170	54.860	

- NOTES**
- THIS DRAWING IS TO BE READ IN CONJUNCTION WITH RELEVANT ARCHITECTS AND ENGINEERS DRAWINGS.
 - FIGURED DIMENSIONS ONLY TO BE TAKEN FROM THIS DRAWING. ALL DIMENSIONS TO BE CHECKED ON SITE. ENGINEER TO BE INFORMED IMMEDIATELY OF ANY DISCREPANCIES BEFORE ANY WORK PROCEEDS.
 - REFER TO DRAWING 21019-DOW-0000 FOR PROJECT SPECIFICATION.



- LEGEND**
- EXISTING FOUL WATER SEWER
 - EXISTING SURFACE WATER
 - EXISTING COMBINED SEWER
 - EXISTING WATERMAIN
 - PROPOSED FOUL SEWER PIPE
 - PROPOSED SURFACE WATER PIPE
 - PROPOSED COMBINED SEWER
 - PROPOSED NEW WATERMAIN
 - DENOTES EXISTING SERVICES TO BE DIVERTED/ROUTED
 - EXISTING FOUL SEWER MANHOLE
 - EXISTING SURFACE WATER MANHOLE
 - PROPOSED FOUL SEWER MANHOLE
 - PROPOSED SURFACE WATER MANHOLE
 - HYDRANT
 - PROPOSED FOUL A.J.
 - PROPOSED SURFACE WATER A.J.
 - ROAD GULLY
 - BACK INLET GULLY TRAP
 - SILT TRAP
 - RAIN WATER PIPE
 - SOIL STACK
 - YARD GULLY
 - ROODING EYE/ACCESS HATCH
 - PROPOSED LEVEL
 - EXISTING LEVEL
 - WATER METER
 - SLUICE VALVE
 - THRUST BLOCK
 - WATER BUTT
 - FIRE MAIN WATER SUPPLY
 - METERED WATER SUPPLY
 - DENOTES PERMEABLE SURFACING

Rev	Date	Amendments	by	chkd
P03	12.08.22	MINOR REVISIONS	AG	IC
P02	08.09.22	MINOR REVISIONS	AG	IC
P01	07.07.22	ISSUED FOR PLANNING	AG	IC

PROJECT
PROPOSED DWELLING AT No. 46 LIMELIKN ROAD, DUBLIN 12

CLIENT
JOHN McWEENEY

DRAWING TITLE
PROPOSED SITE LAYOUT & WATER SERVICES

drawn by: AG date: 07.07.22 scale: 1:100 @ A1 chk: IC

LIME - DOW - 00 - XX-DR-CE			
Project	Originator	Volume	Level
21019	5001		P03
DOW Project No.	drg. no.		rev.

S4: SUITABLE FOR PLANNING

Suitability Status: Code - Description

Cashel Business Centre,
 Cashel Road, Kimmage, Dublin 12
 T 01 4901611
 E admin@downesassociates.ie
 www.downesassociates.ie

