




EXISTING CONTIGUOUS FRONT ELEVATIONS  
Scale 1:100

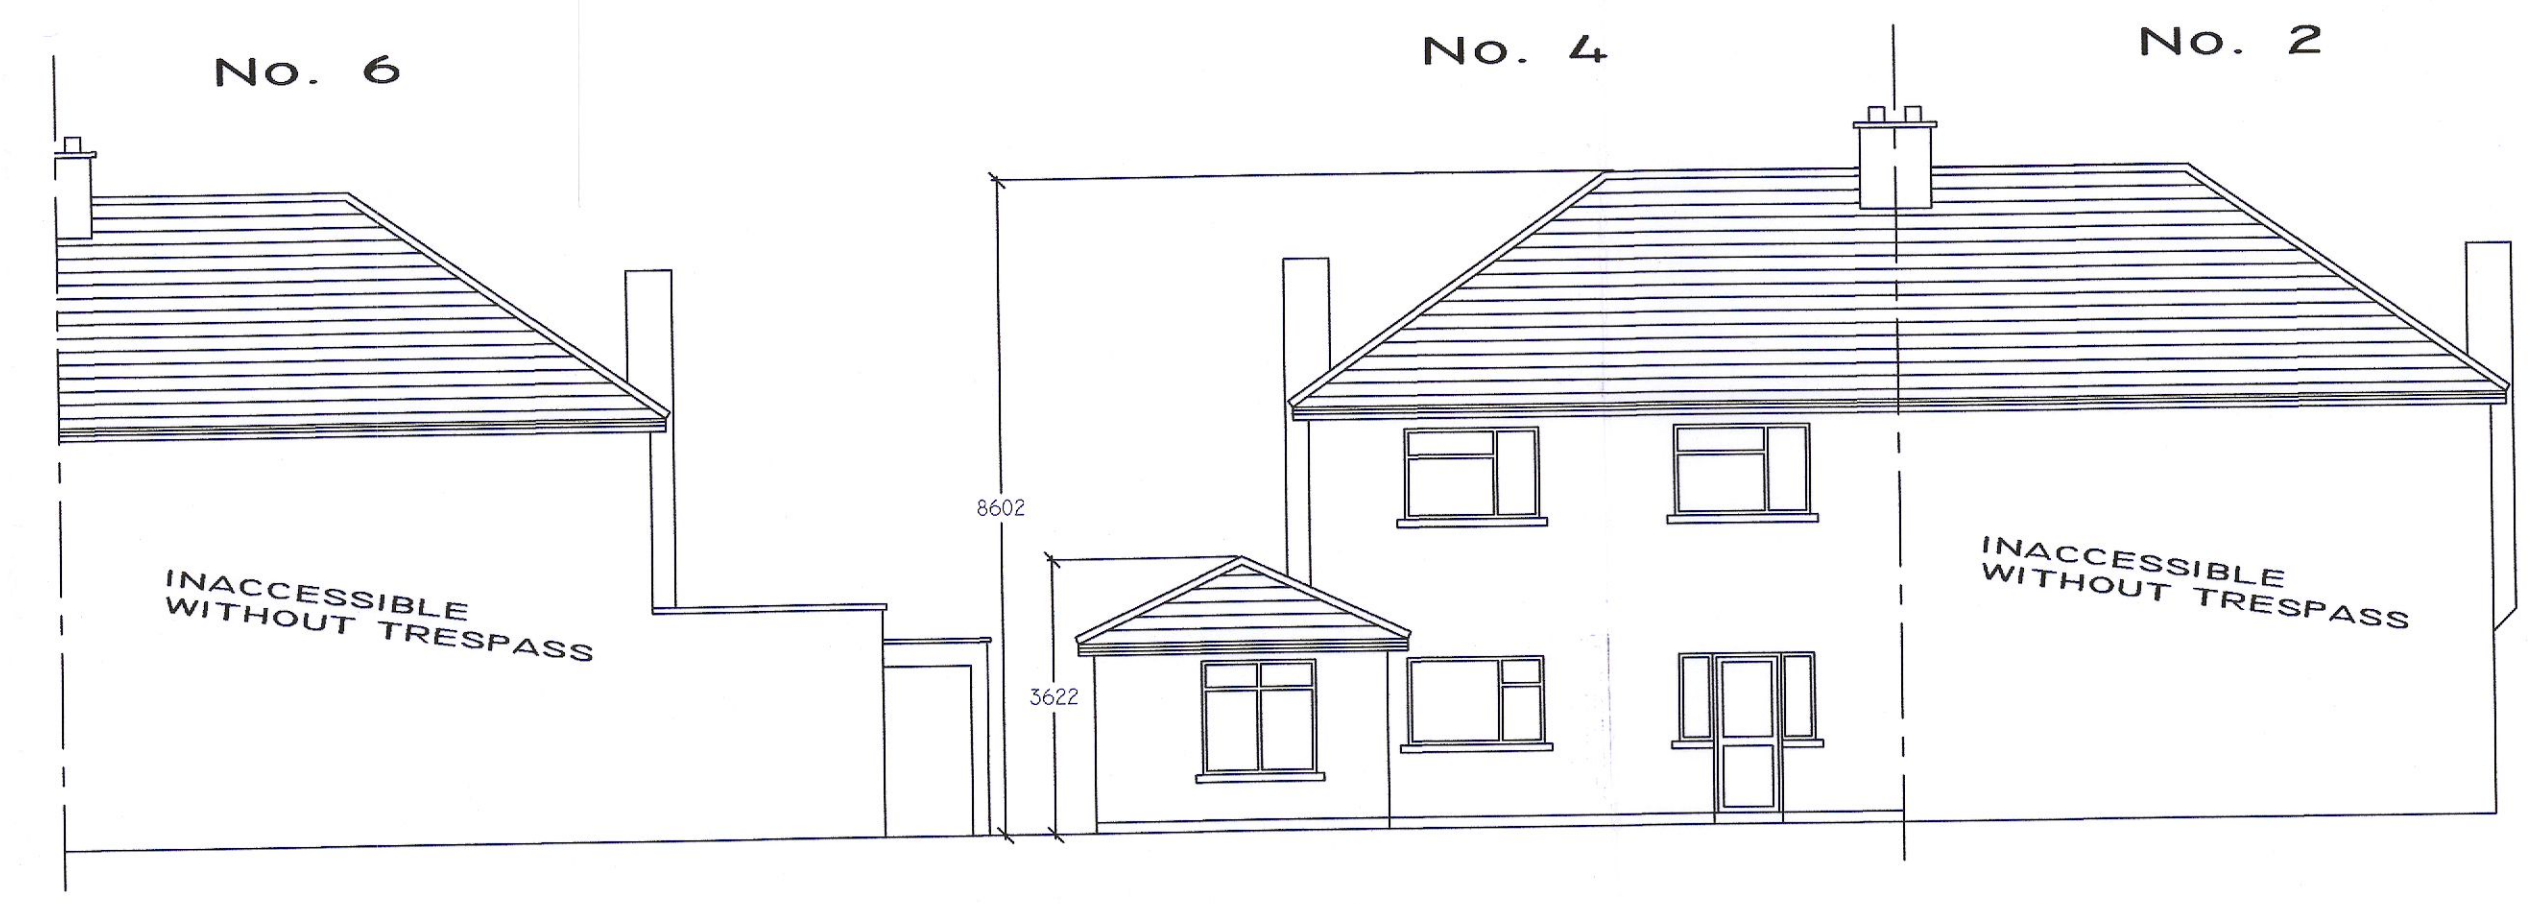


EXISTING CONTIGUOUS REAR ELEVATIONS  
Scale 1:100

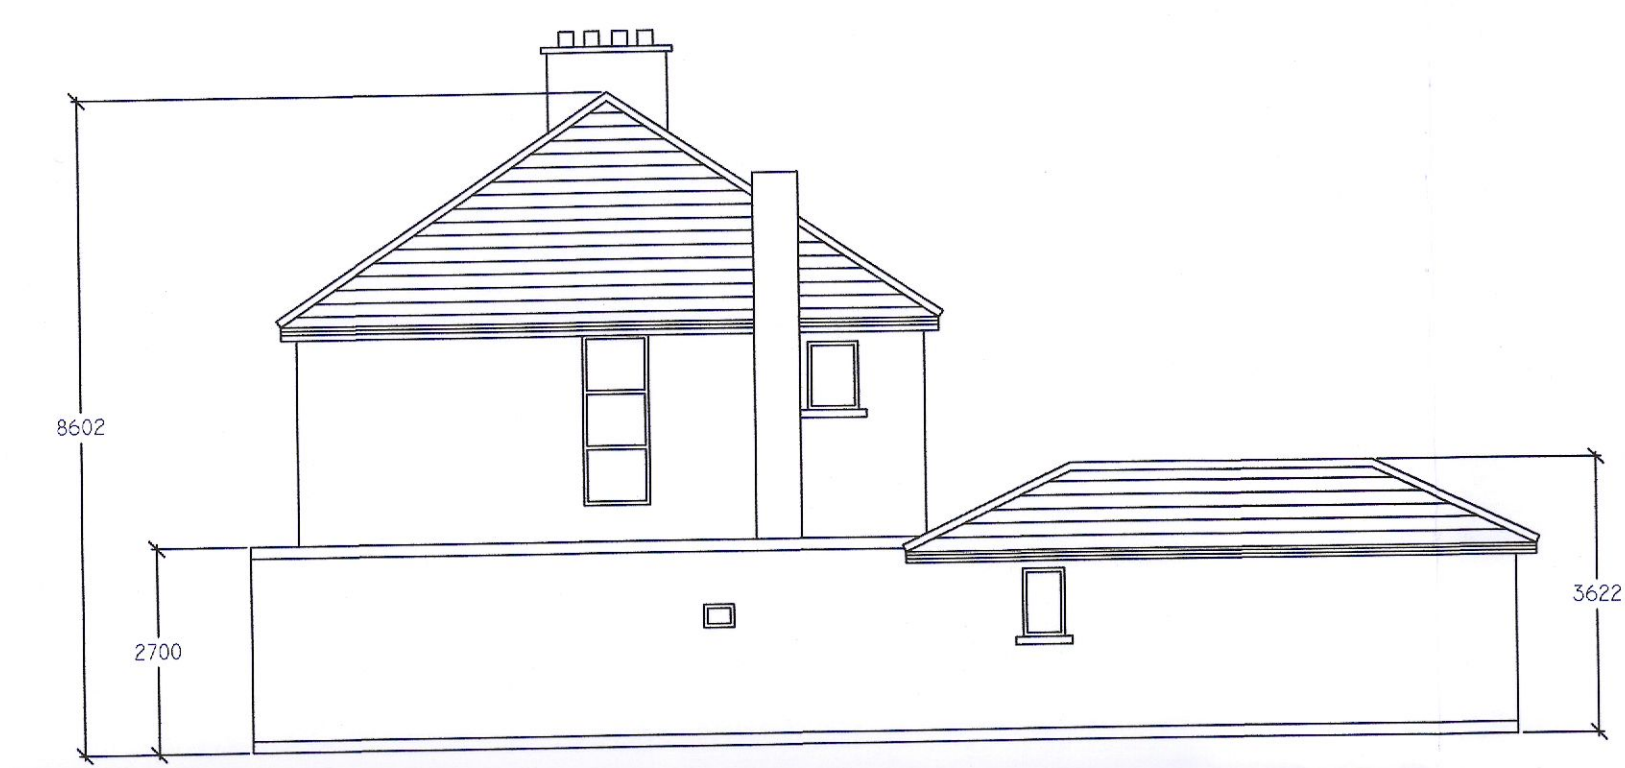


EXISTING SIDE ELEVATION  
Scale 1:100

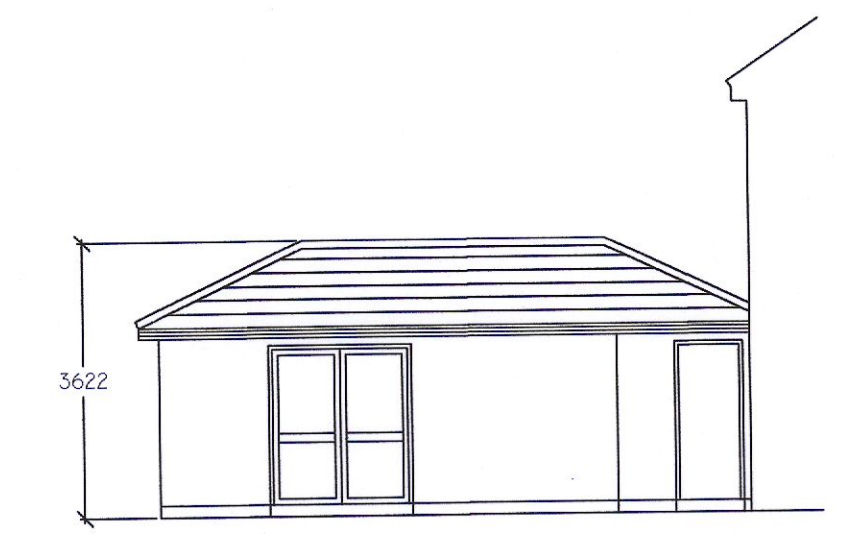


EXISTING SIDE ELEVATION  
Scale 1:100

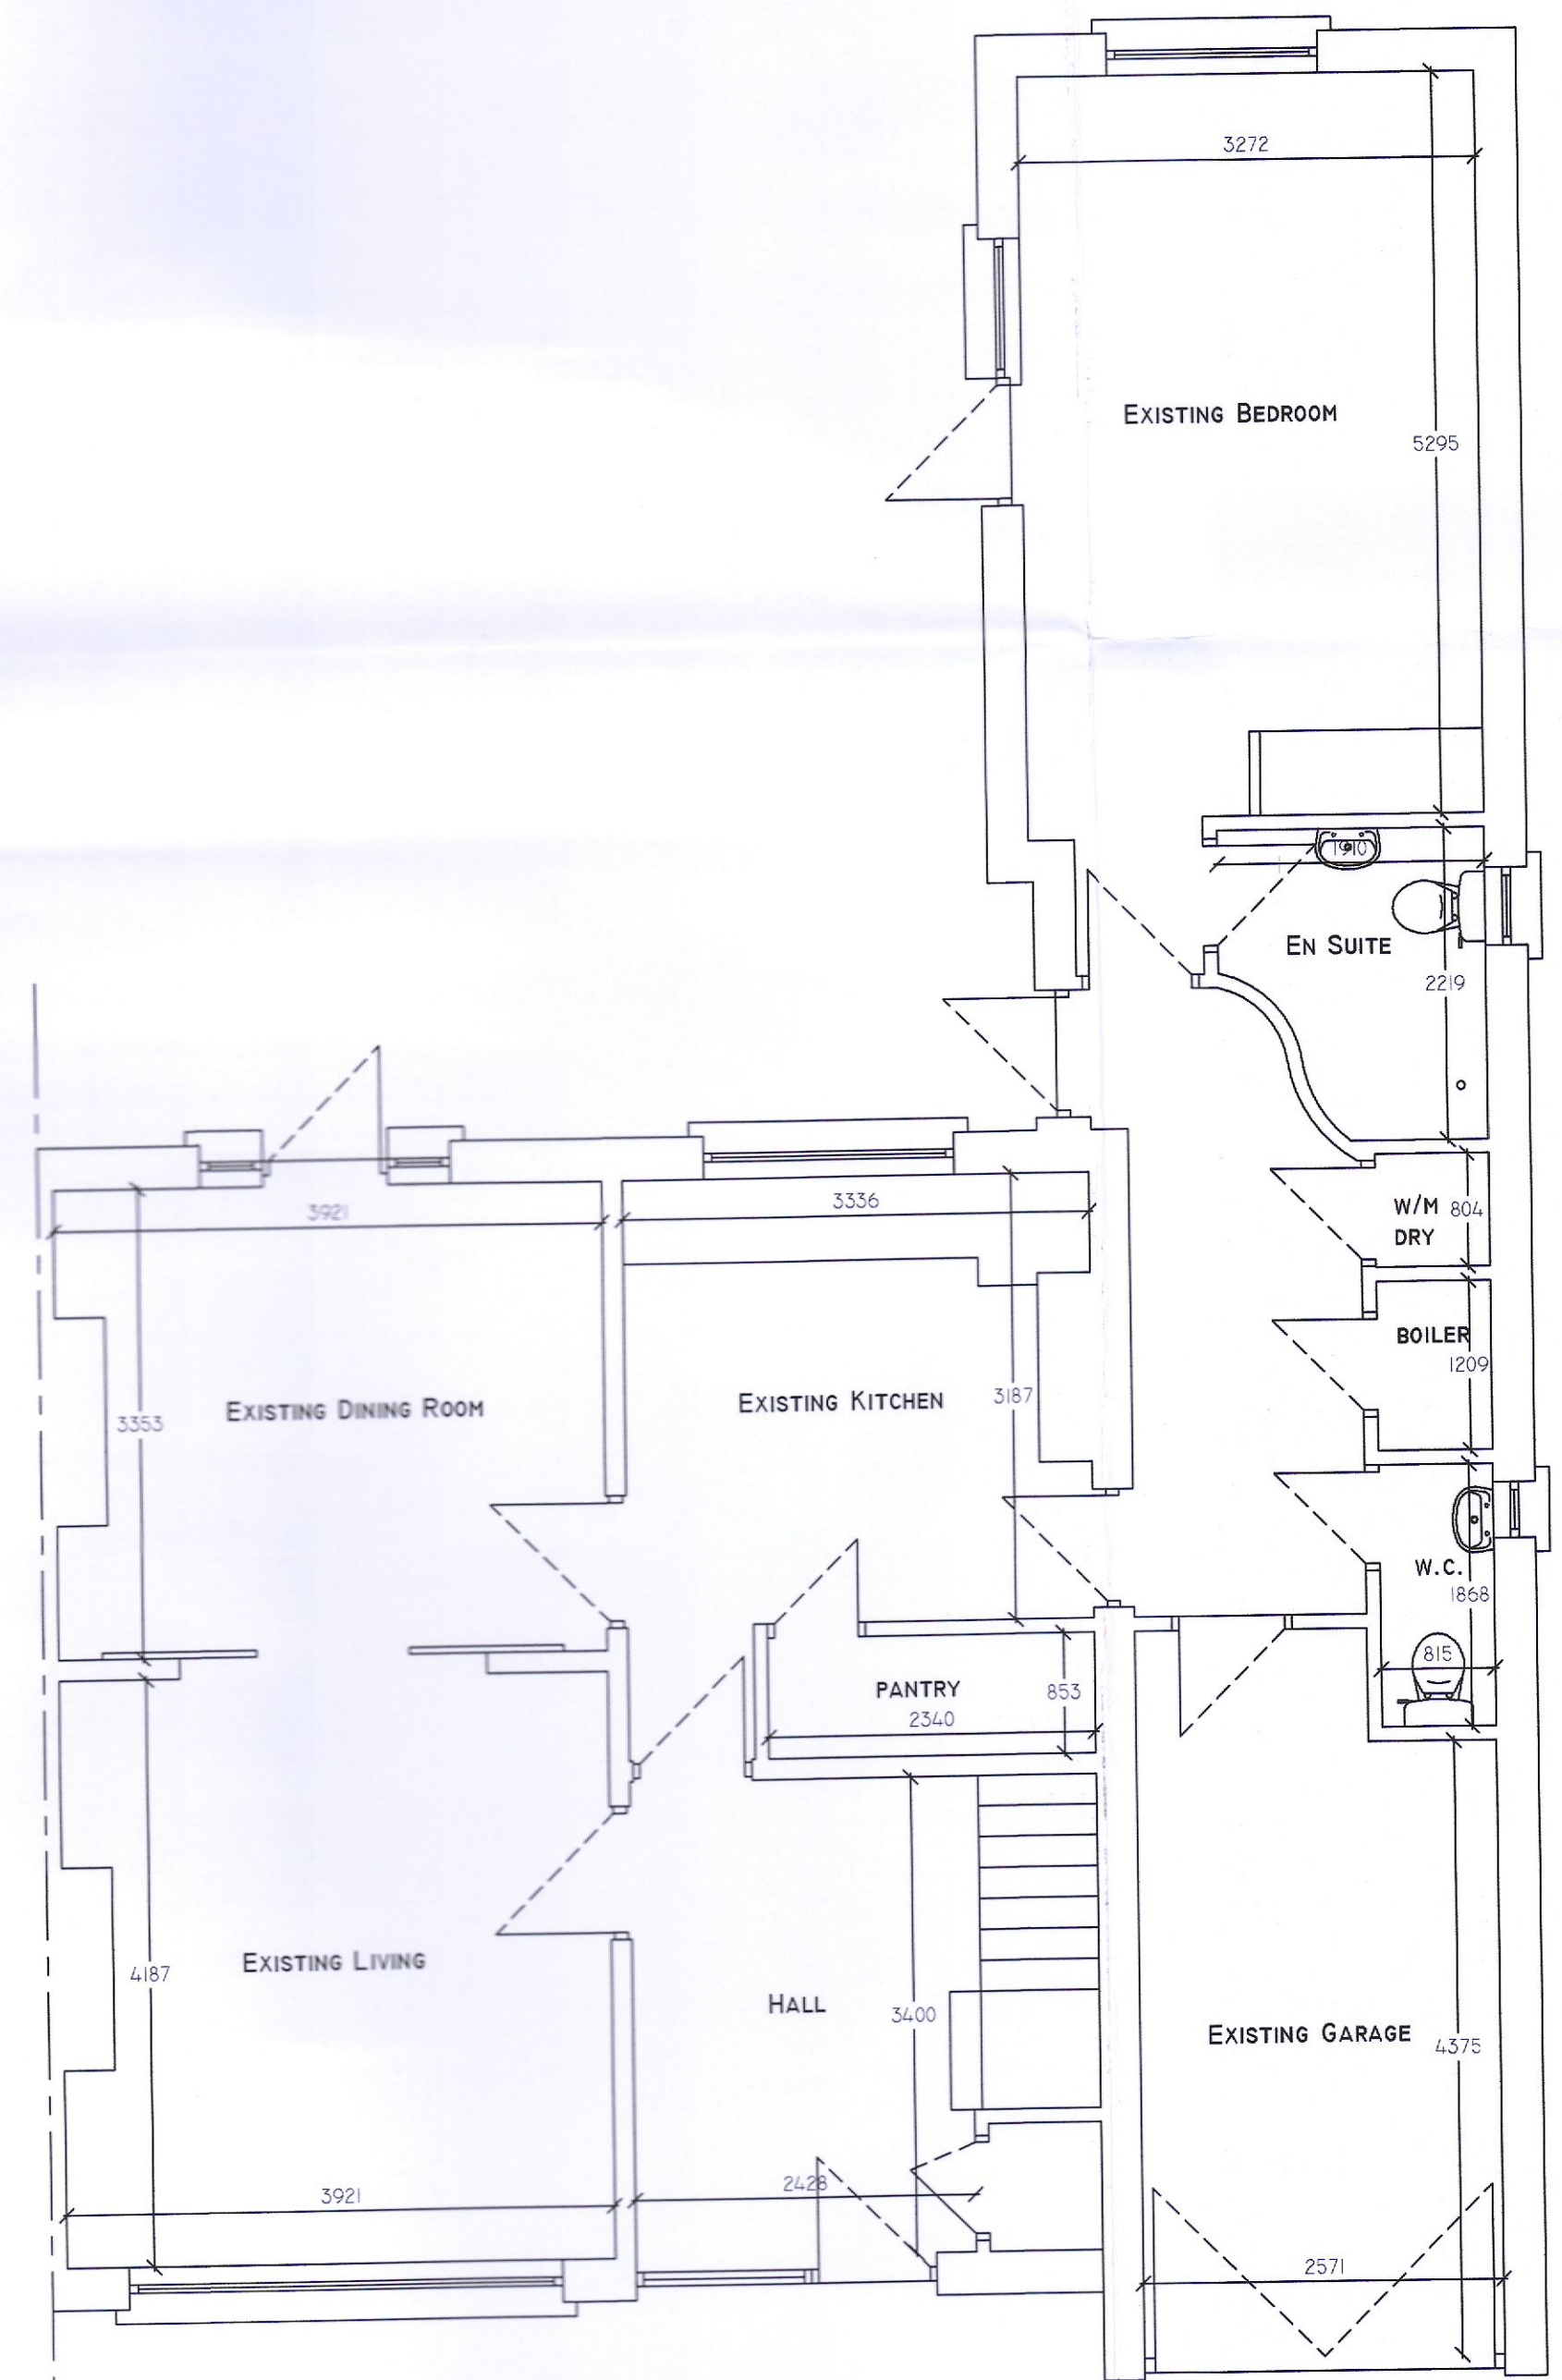

EXISTING GROUND FLOOR PLAN  
Scale 1:50  
AREA = 107.27 sq. m.

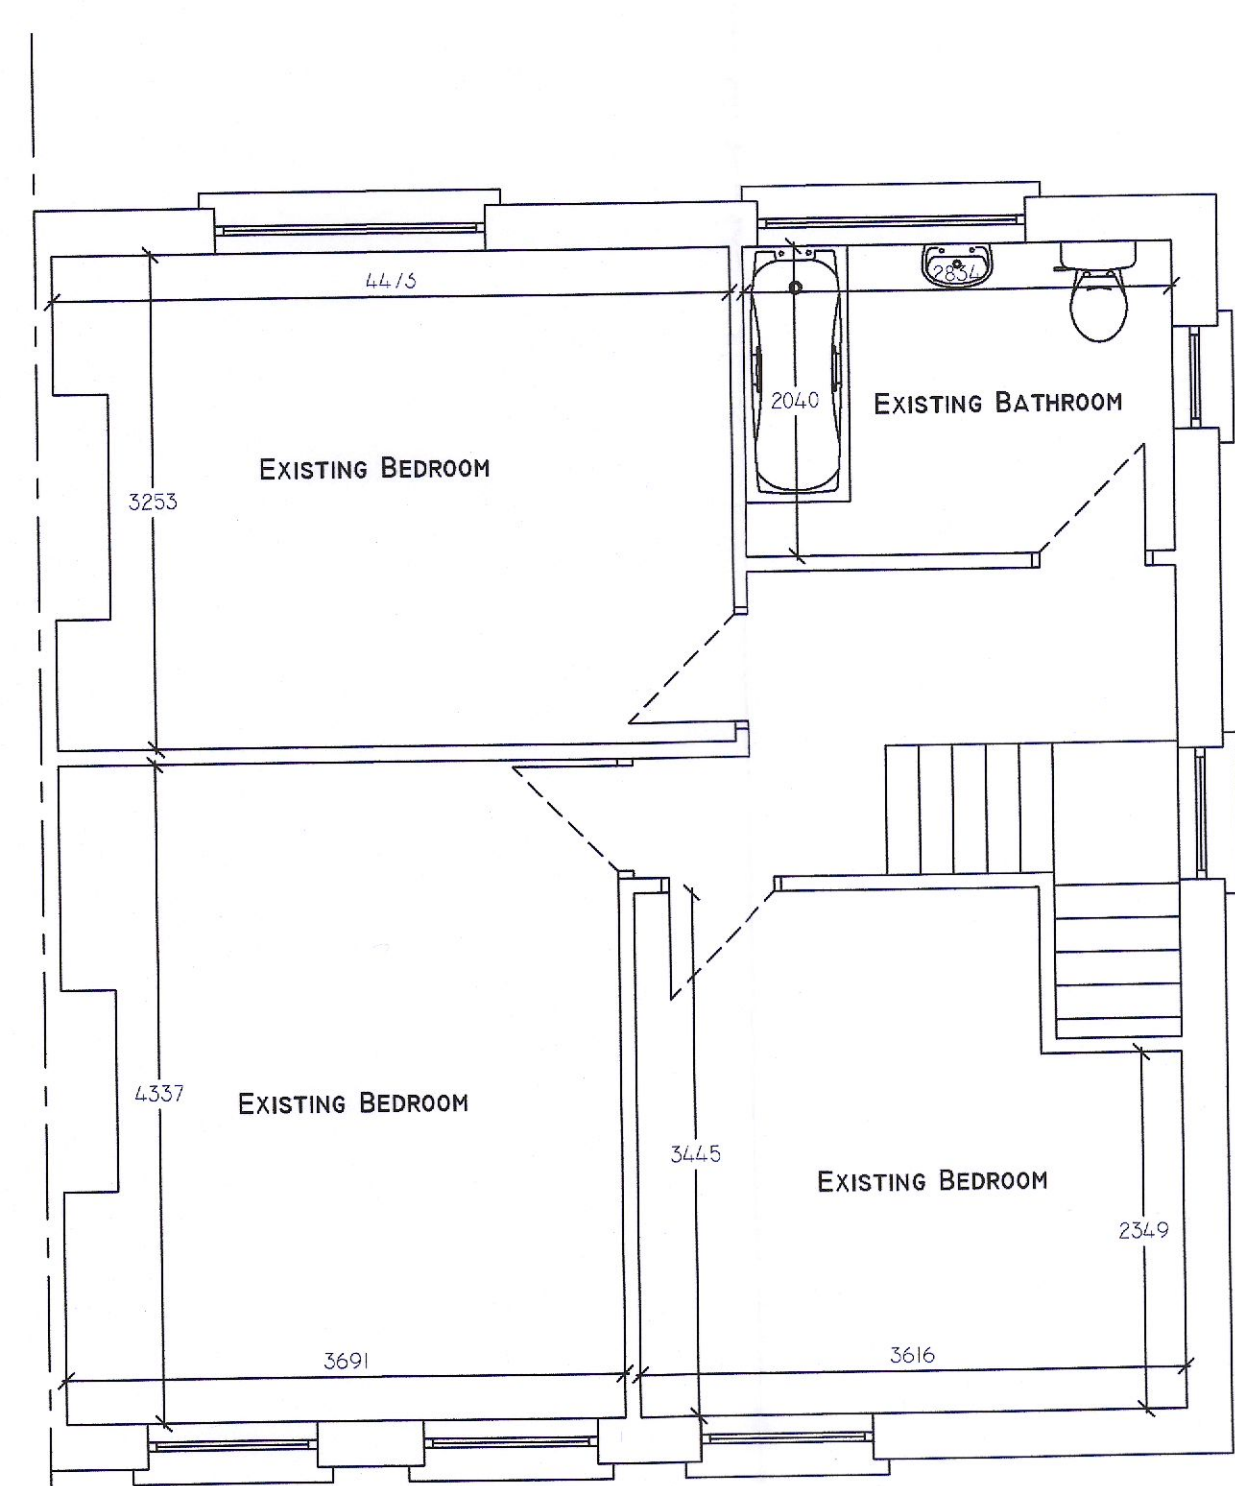

EXISTING FIRST FLOOR PLAN  
Scale 1:50  
AREA = 56.96 sq. m.

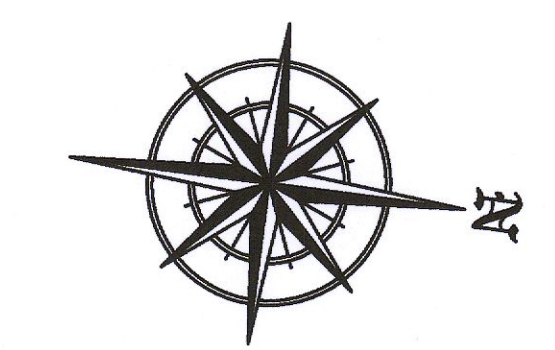

Rev.	Date	By	Description
Scale	1:100, 1:50		PROPOSED WORKS AT 4 NEWLANDS DRIVE, CLONDALKIN, DUBLIN 22.
Date	OCT. 2022		
Drawn by	D.C.		SURVEY OF EXISTING
Org. No.	22-1455-04	Rev.	Client JENNIFER DUFFY

© DaCad DESIGNS  
DESIGN, PLANNING &  
FIRE SAFETY CONSULTANTS  
55 LUDFORD DRIVE, BALLINTEER, DUBLIN 16.  
TEL: 086 8147081  
Email: dacaddesigns@gmail.com