


EXISTING GROUND FLOOR PLAN
1:100

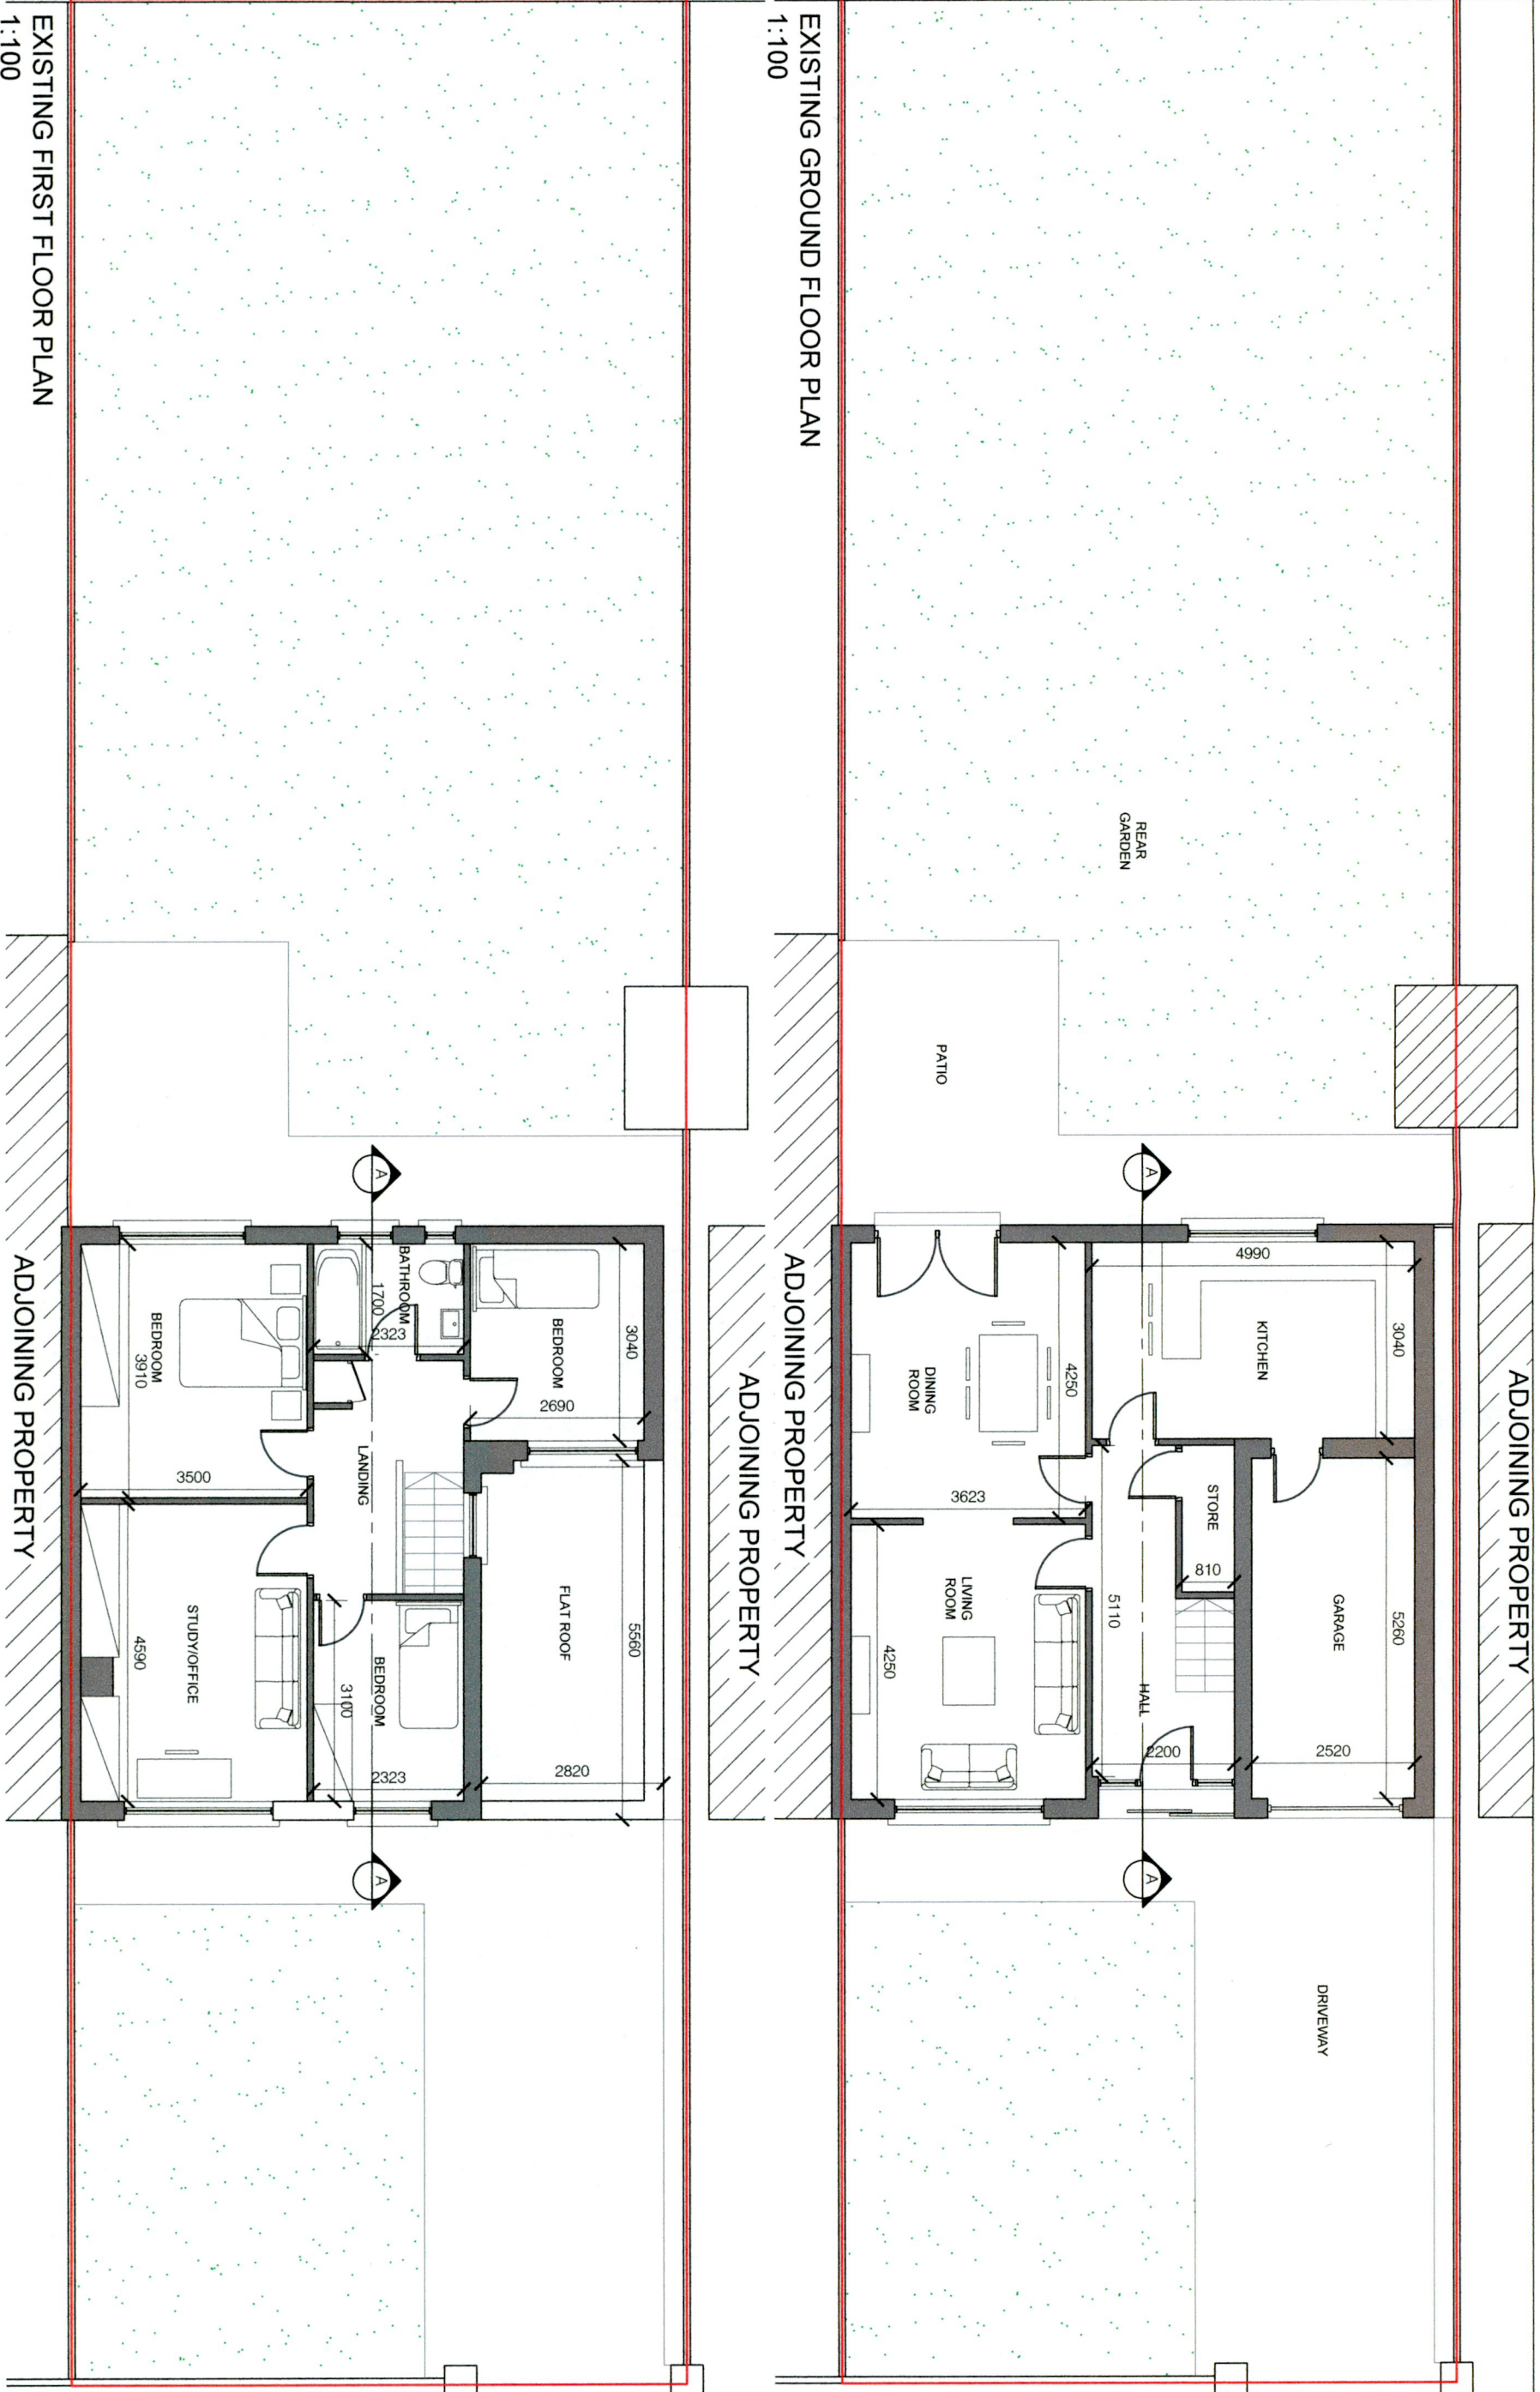


EXISTING FIRST FLOOR PLAN
1:100

NOTES / LEGEND

— SITE BOUNDARY
OUTLINED IN RED

█ EXISTING WALLS

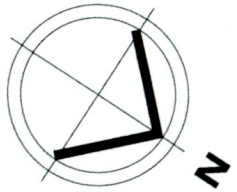

Revision	Date	Description	By


EXISTING DRAWINGS

CEARDEAN
a r c h i t e c t s


Client: WILL & UNA MERRIMAN
Project: 6 SPRINGFIELD DRIVE, TEMPLECOCK DUBLIN
Drawing: Existing Floor Plans

Date: 03 10 22 Scale: 1:100 Sheet: A3
Drawn by: PA Date: 22015 Scale: 1:110
Checked by: JB

© COPYRIGHT This drawing or design may not be reproduced without permission

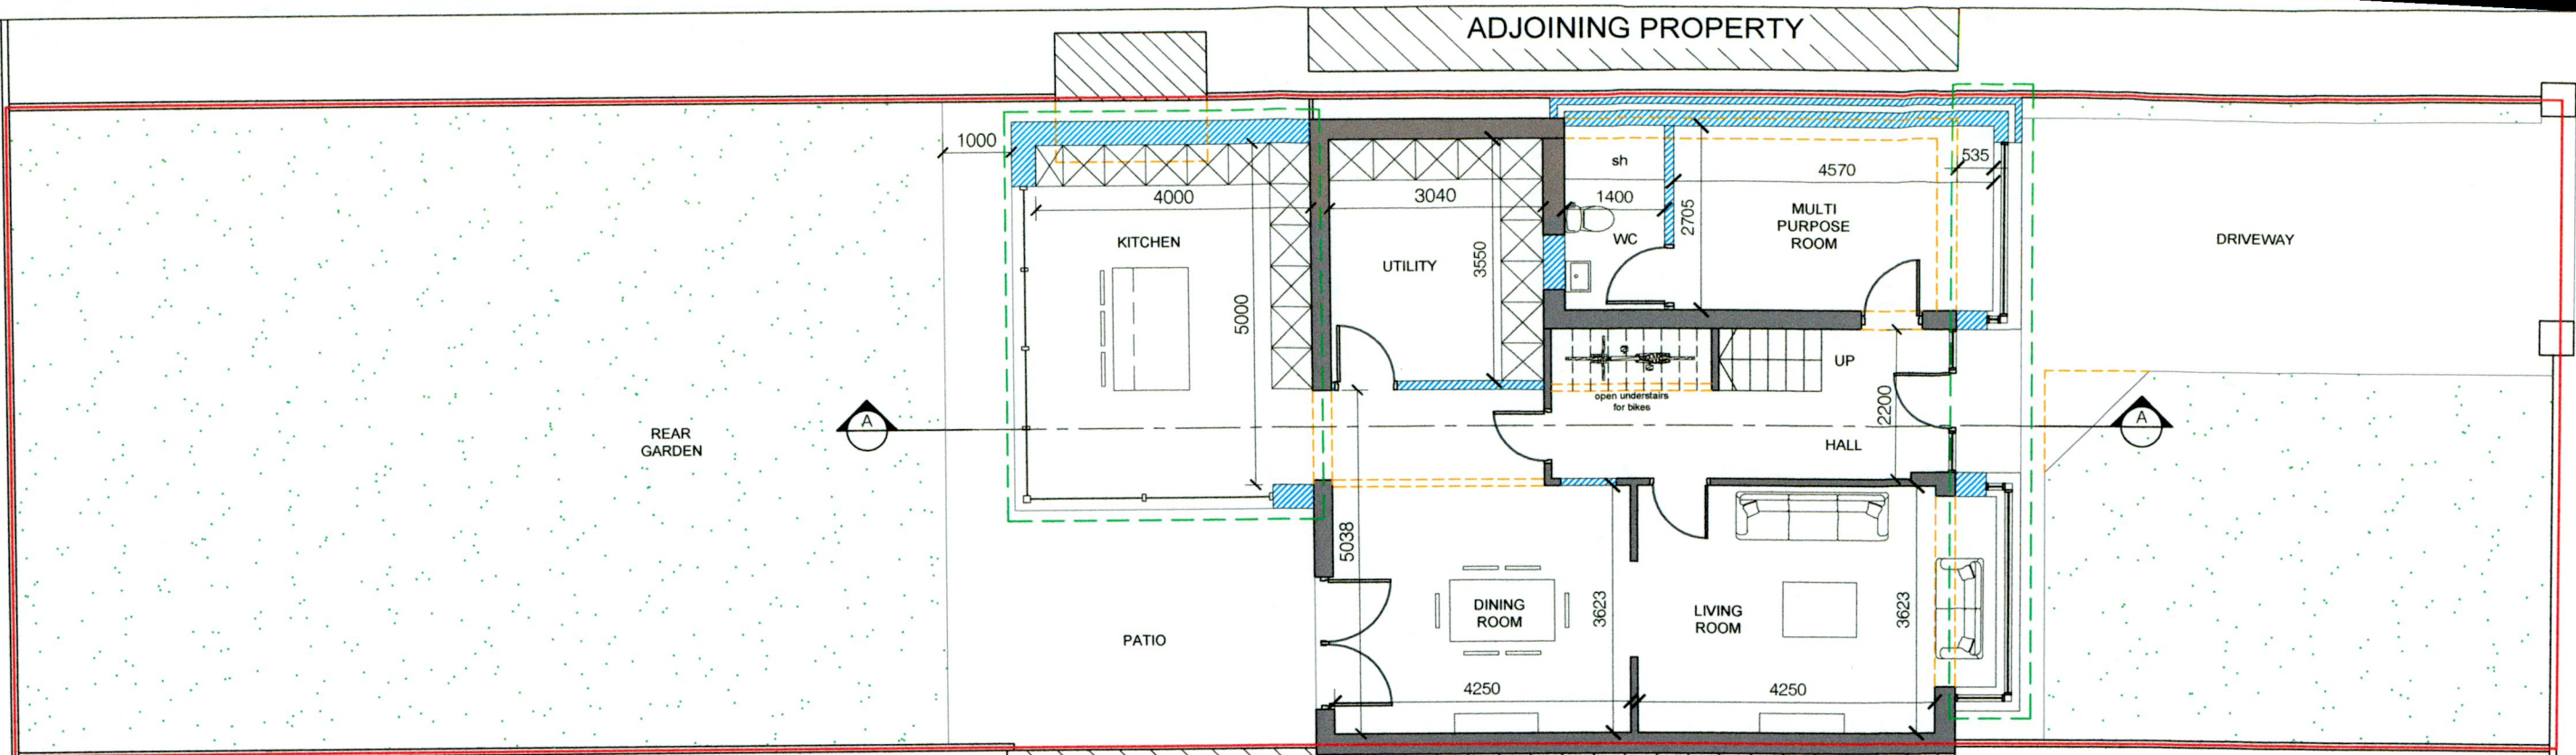



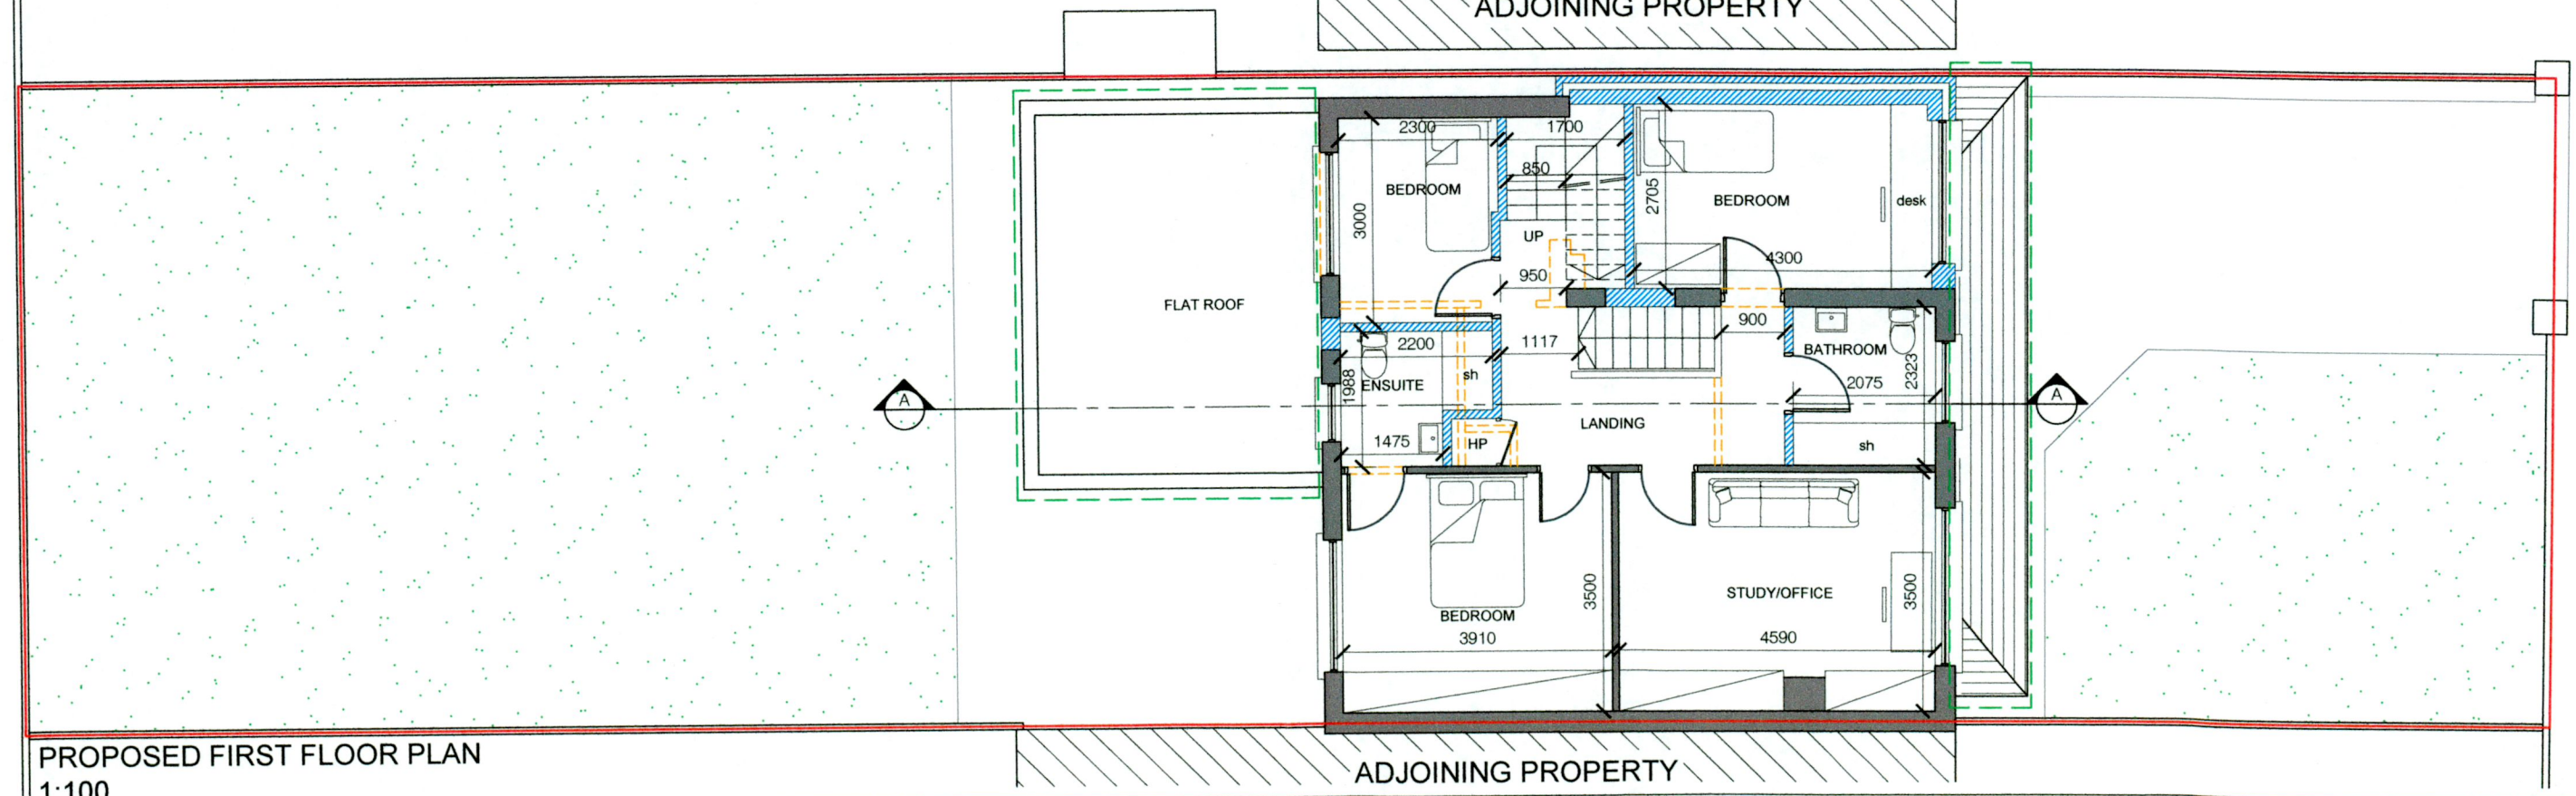


PROPOSED GROUND FLOOR PLAN
1:100



PROPOSED FIRST FLOOR PLAN
1:100

NOTES / LEGEND

-  SITE BOUNDARY OUTLINED IN RED
-  NEW BUILT
-  EXISTING WALLS
-  NEW WALLS

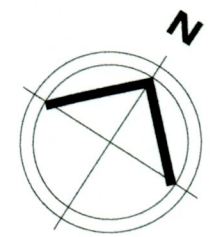

Revision	Date	Description	By	Drawing Status

PROPOSED DRAWINGS

Reply Address: Ceardean
28 Studios
9 Dolphin's Barn
Dublin 8
Tel: 00 353 (0)1 5324183
Web: www.ceardean.com

Note:
Do not scale.
Use figured dimensions only.
This drawing is to be read in conjunction with all relevant specifications and drawings.
All dimensions to be checked on site.
In the event of any discrepancies between drawings the contractor is to inform the Architect immediately.

CEARDEAN
architects

Client:	WILL & UNA MERRIMAN		
Project:	6 SPRINGFIELD DRIVE, TEMPLEOGUE, DUBLIN		
Drawing:	Proposed Ground & First Floor Plans		
Date:	03.10.22	Scale:	1:100
Discipline:	A	Page No.:	PA 22015
Sheet No.:	2_210	Drawn by:	JB
Check:		Scale:	

© COPYRIGHT This drawing or design may not be reproduced without permission