



1 THIS DRAWING IS COPYRIGHT
2 DO NOT SCALE OFF THIS DRAWING

LEGEND

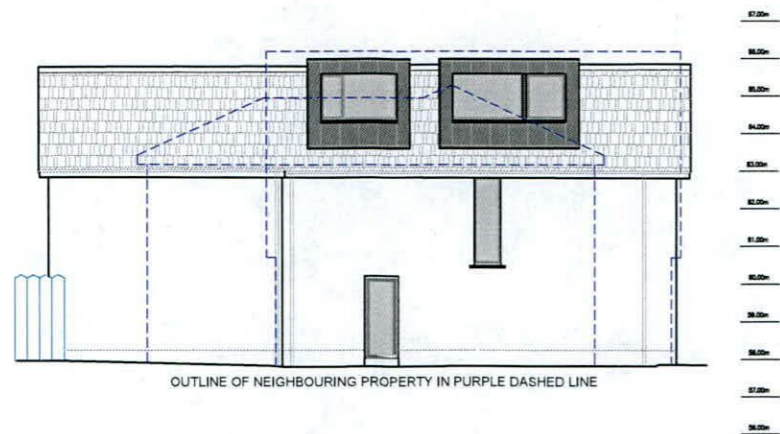

OUTLINE OF NEIGHBOURING PROPERTY IN PURPLE DASHED LINE

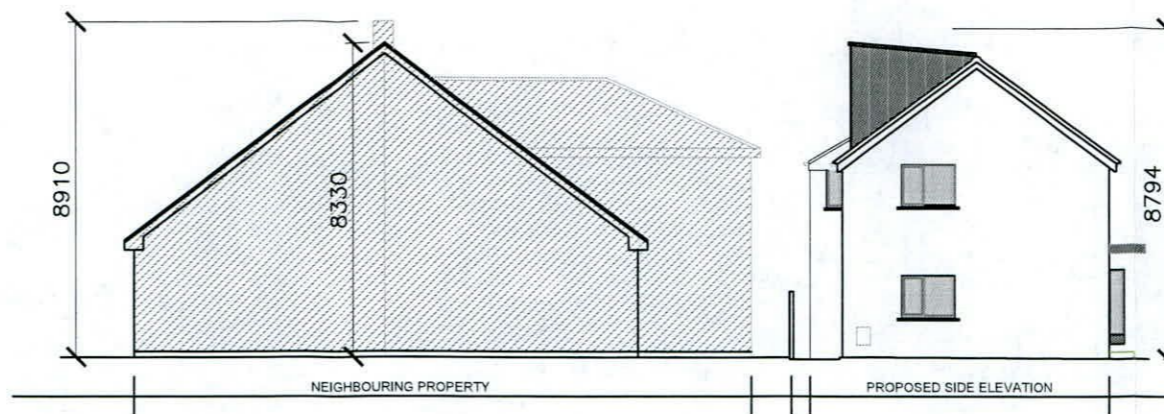


NEIGHBOURING PROPERTY

PROPOSED SIDE ELEVATION

2 VIEW A SHOWING NEIGHBOURS PROPERTY
SCALE 1/200 @ A3

3 VIEW B SHOWING NEIGHBOURING PROPERTY
SCALE 1/200 @ A3

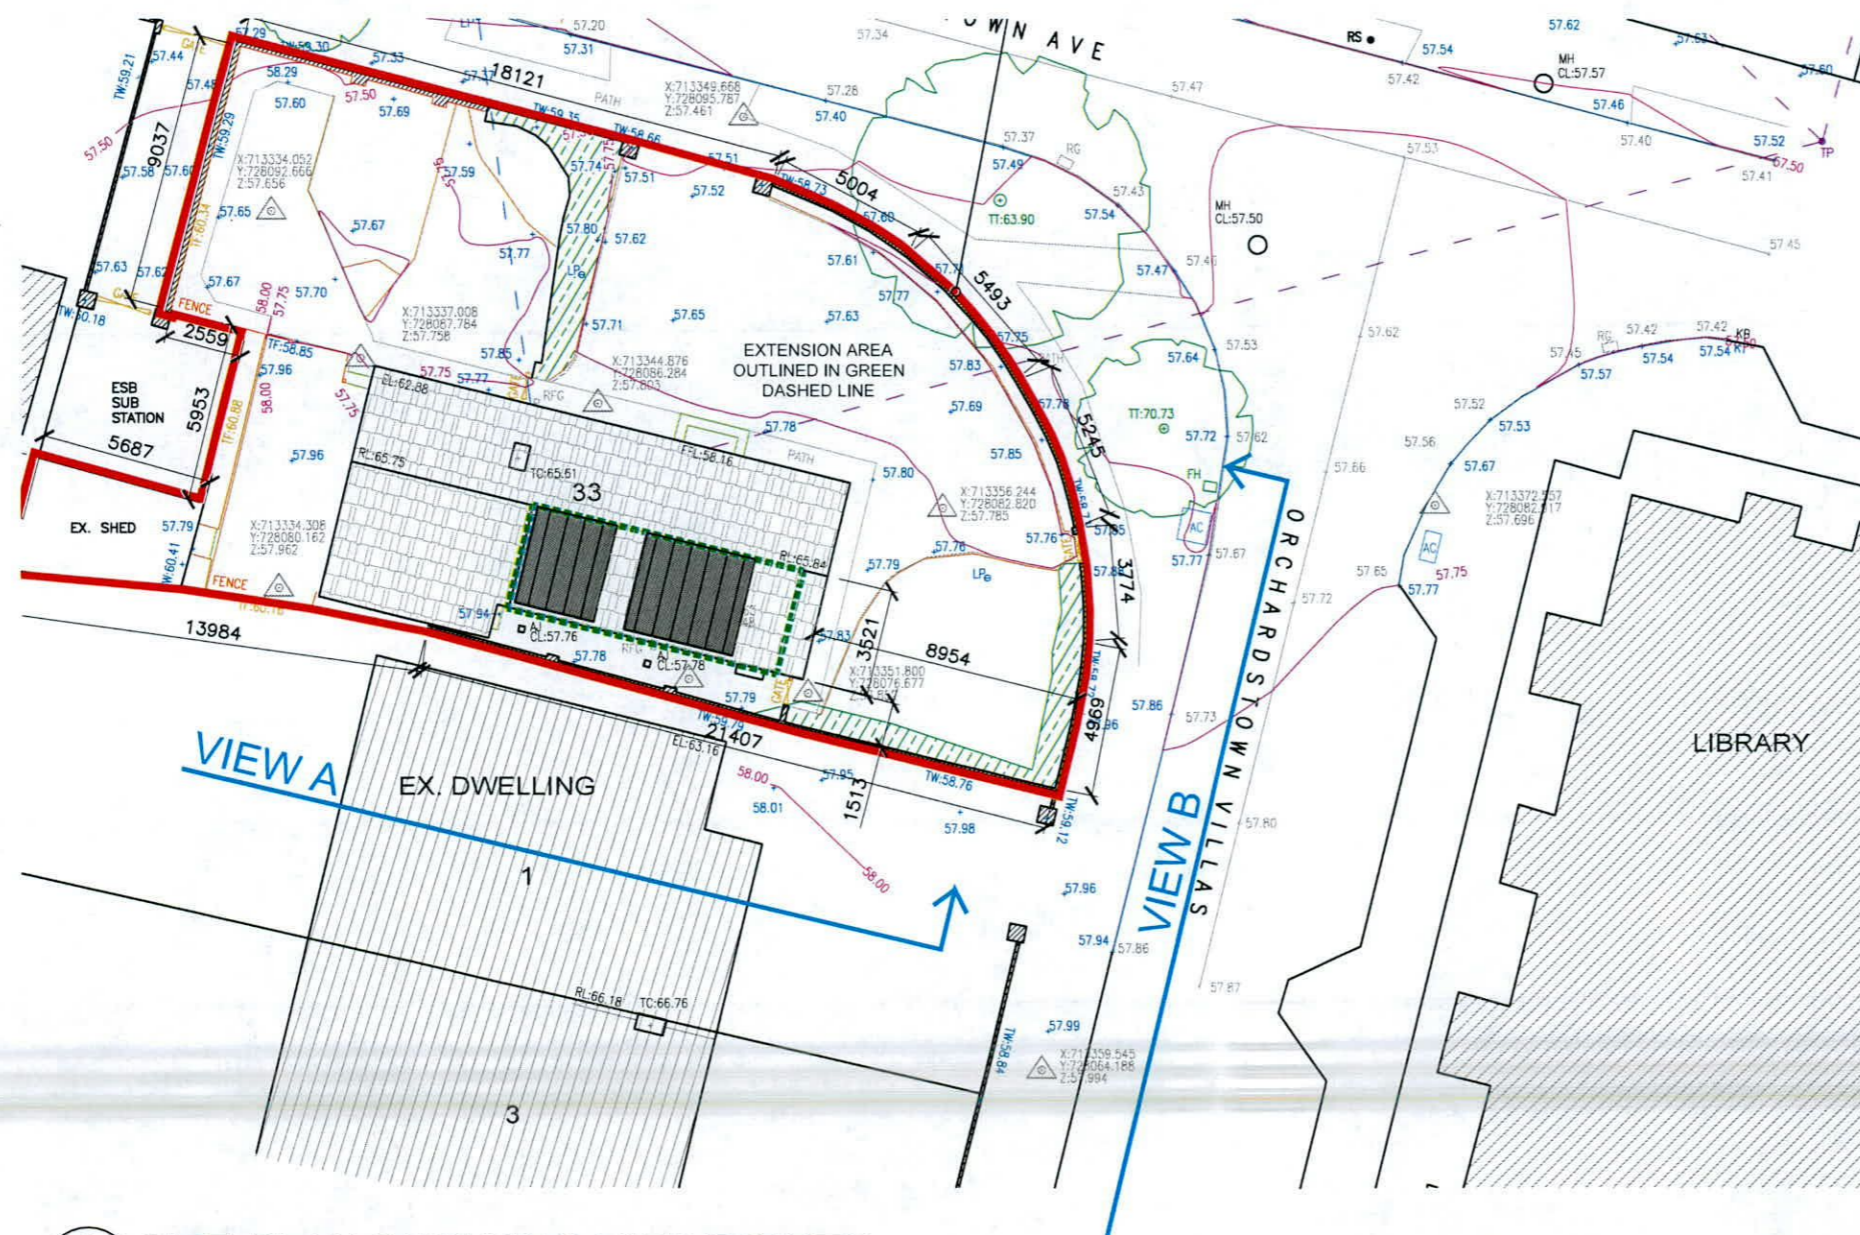

1 SITE PLAN SHOWING VIEWPOINTS
SCALE 1/250 @ A3



PLANNING ISSUE
DATE: 10.10.2022

Rev	Date	INL	Revision
-	-	-	-

Drawn By:	JN	Checked:	AMcC
Scale:	Date:	Stage:	PLANNING
Scale as noted	10.10.2022		

MosArt

Wicklow County Council
Clerront House,
Fethard, Co. Wicklow,
Ireland
A87 1566

Tel: +353 (0) 404 25 777
Email: info@mosart.ie
Web: www.mosart.ie

ARCHITECTURE LANDSCAPE URBAN DESIGN

Job Title:
RETROFIT & EXT. AT 33 ORCHARDSTOWN AVE,
RATHFARNHAM, DUBLIN.

Client:
PIA WARD & DAVID PHELAN

Drawing:
PROPOSED ELEVATIONS IN CONTEXT

Job No:	Drawing No:	Revision:
798-3	P.06	-