




UNIT TYPE A1 + A2 - TERRACED UNITS 3 TO 6 - PROPOSED FLOOR PLANS + SECTION

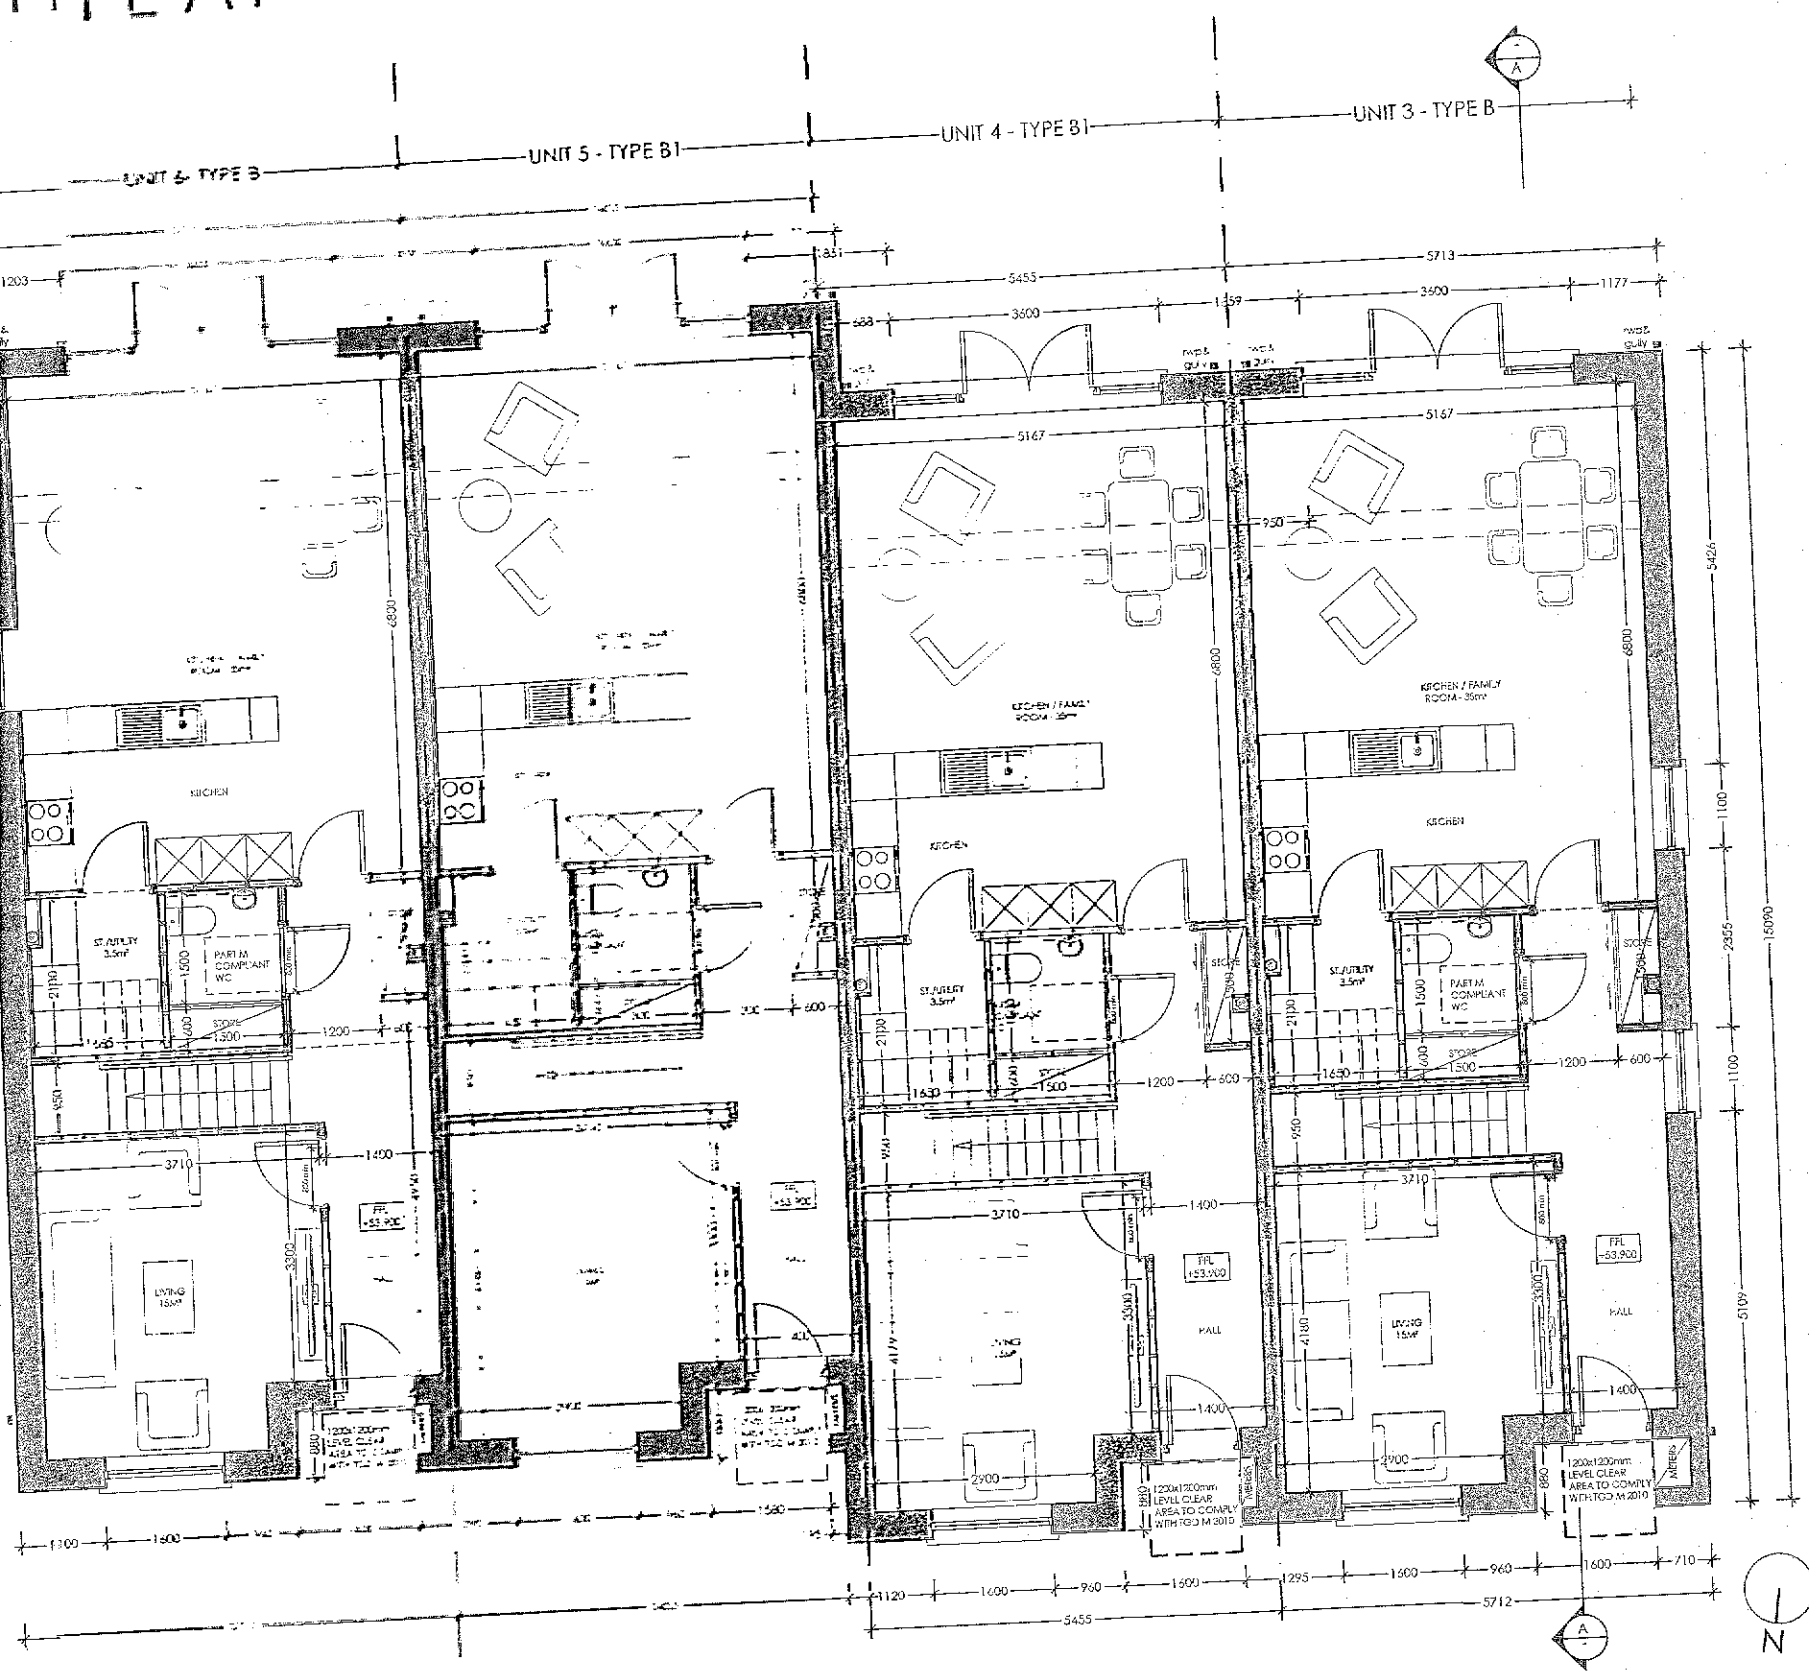


GENERAL ARRANGEMENT - GROUND FLOOR PLAN
AREA - 72.5m²

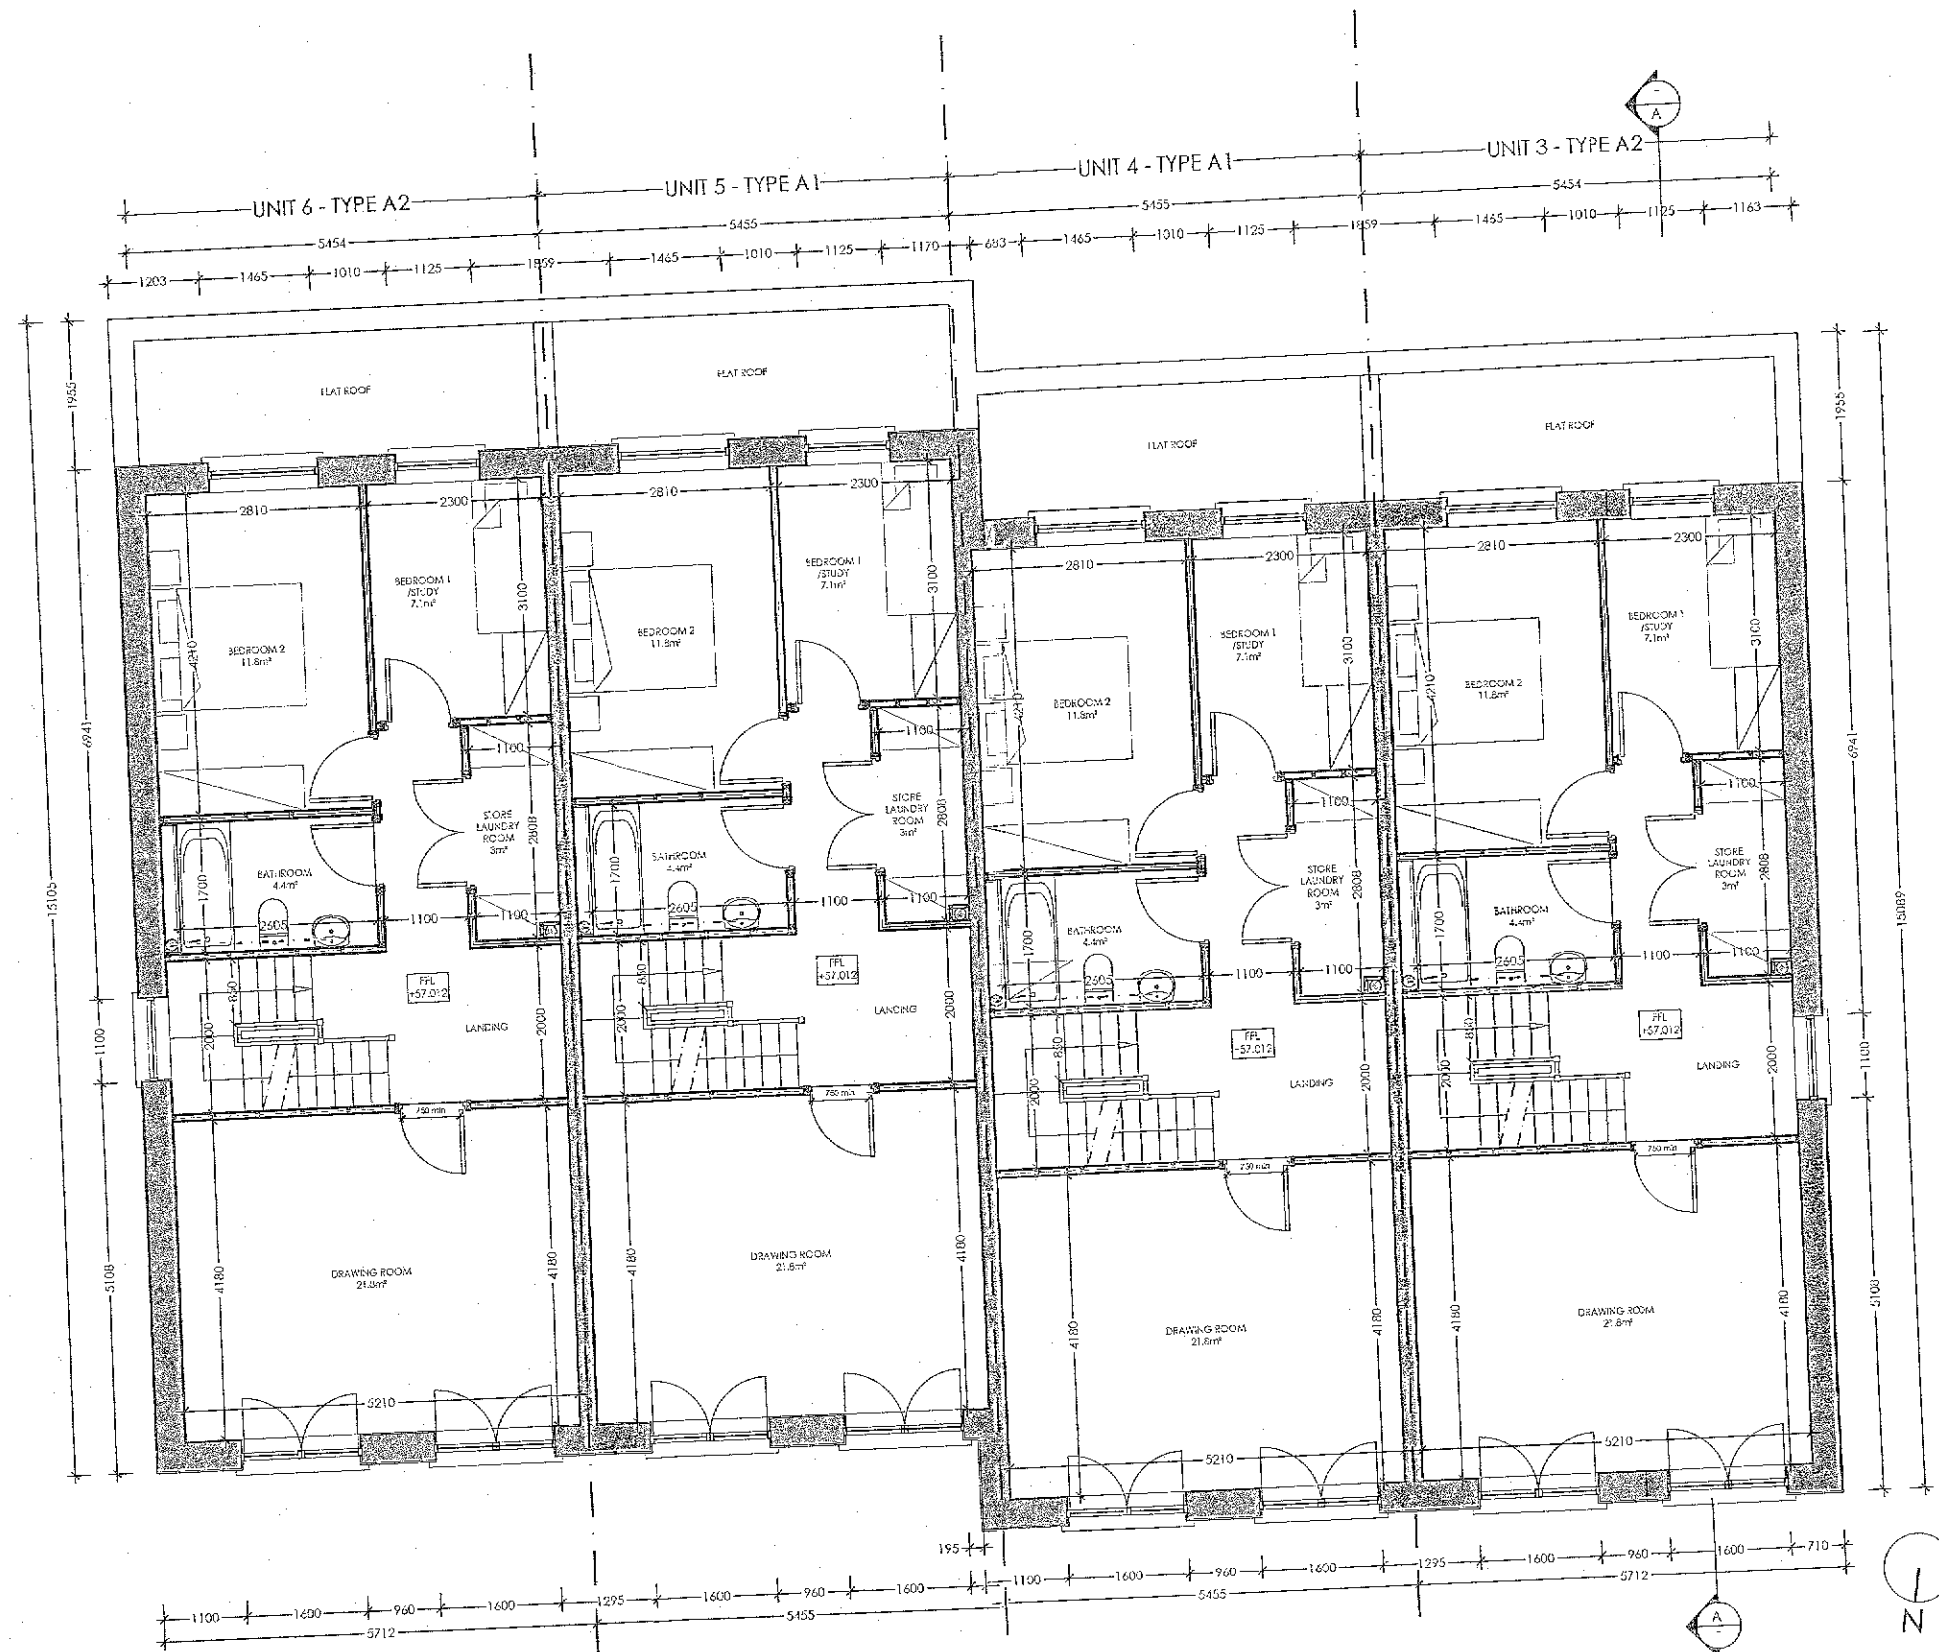

GENERAL ARRANGEMENT - FIRST FLOOR PLAN
AREA - 64.5m²

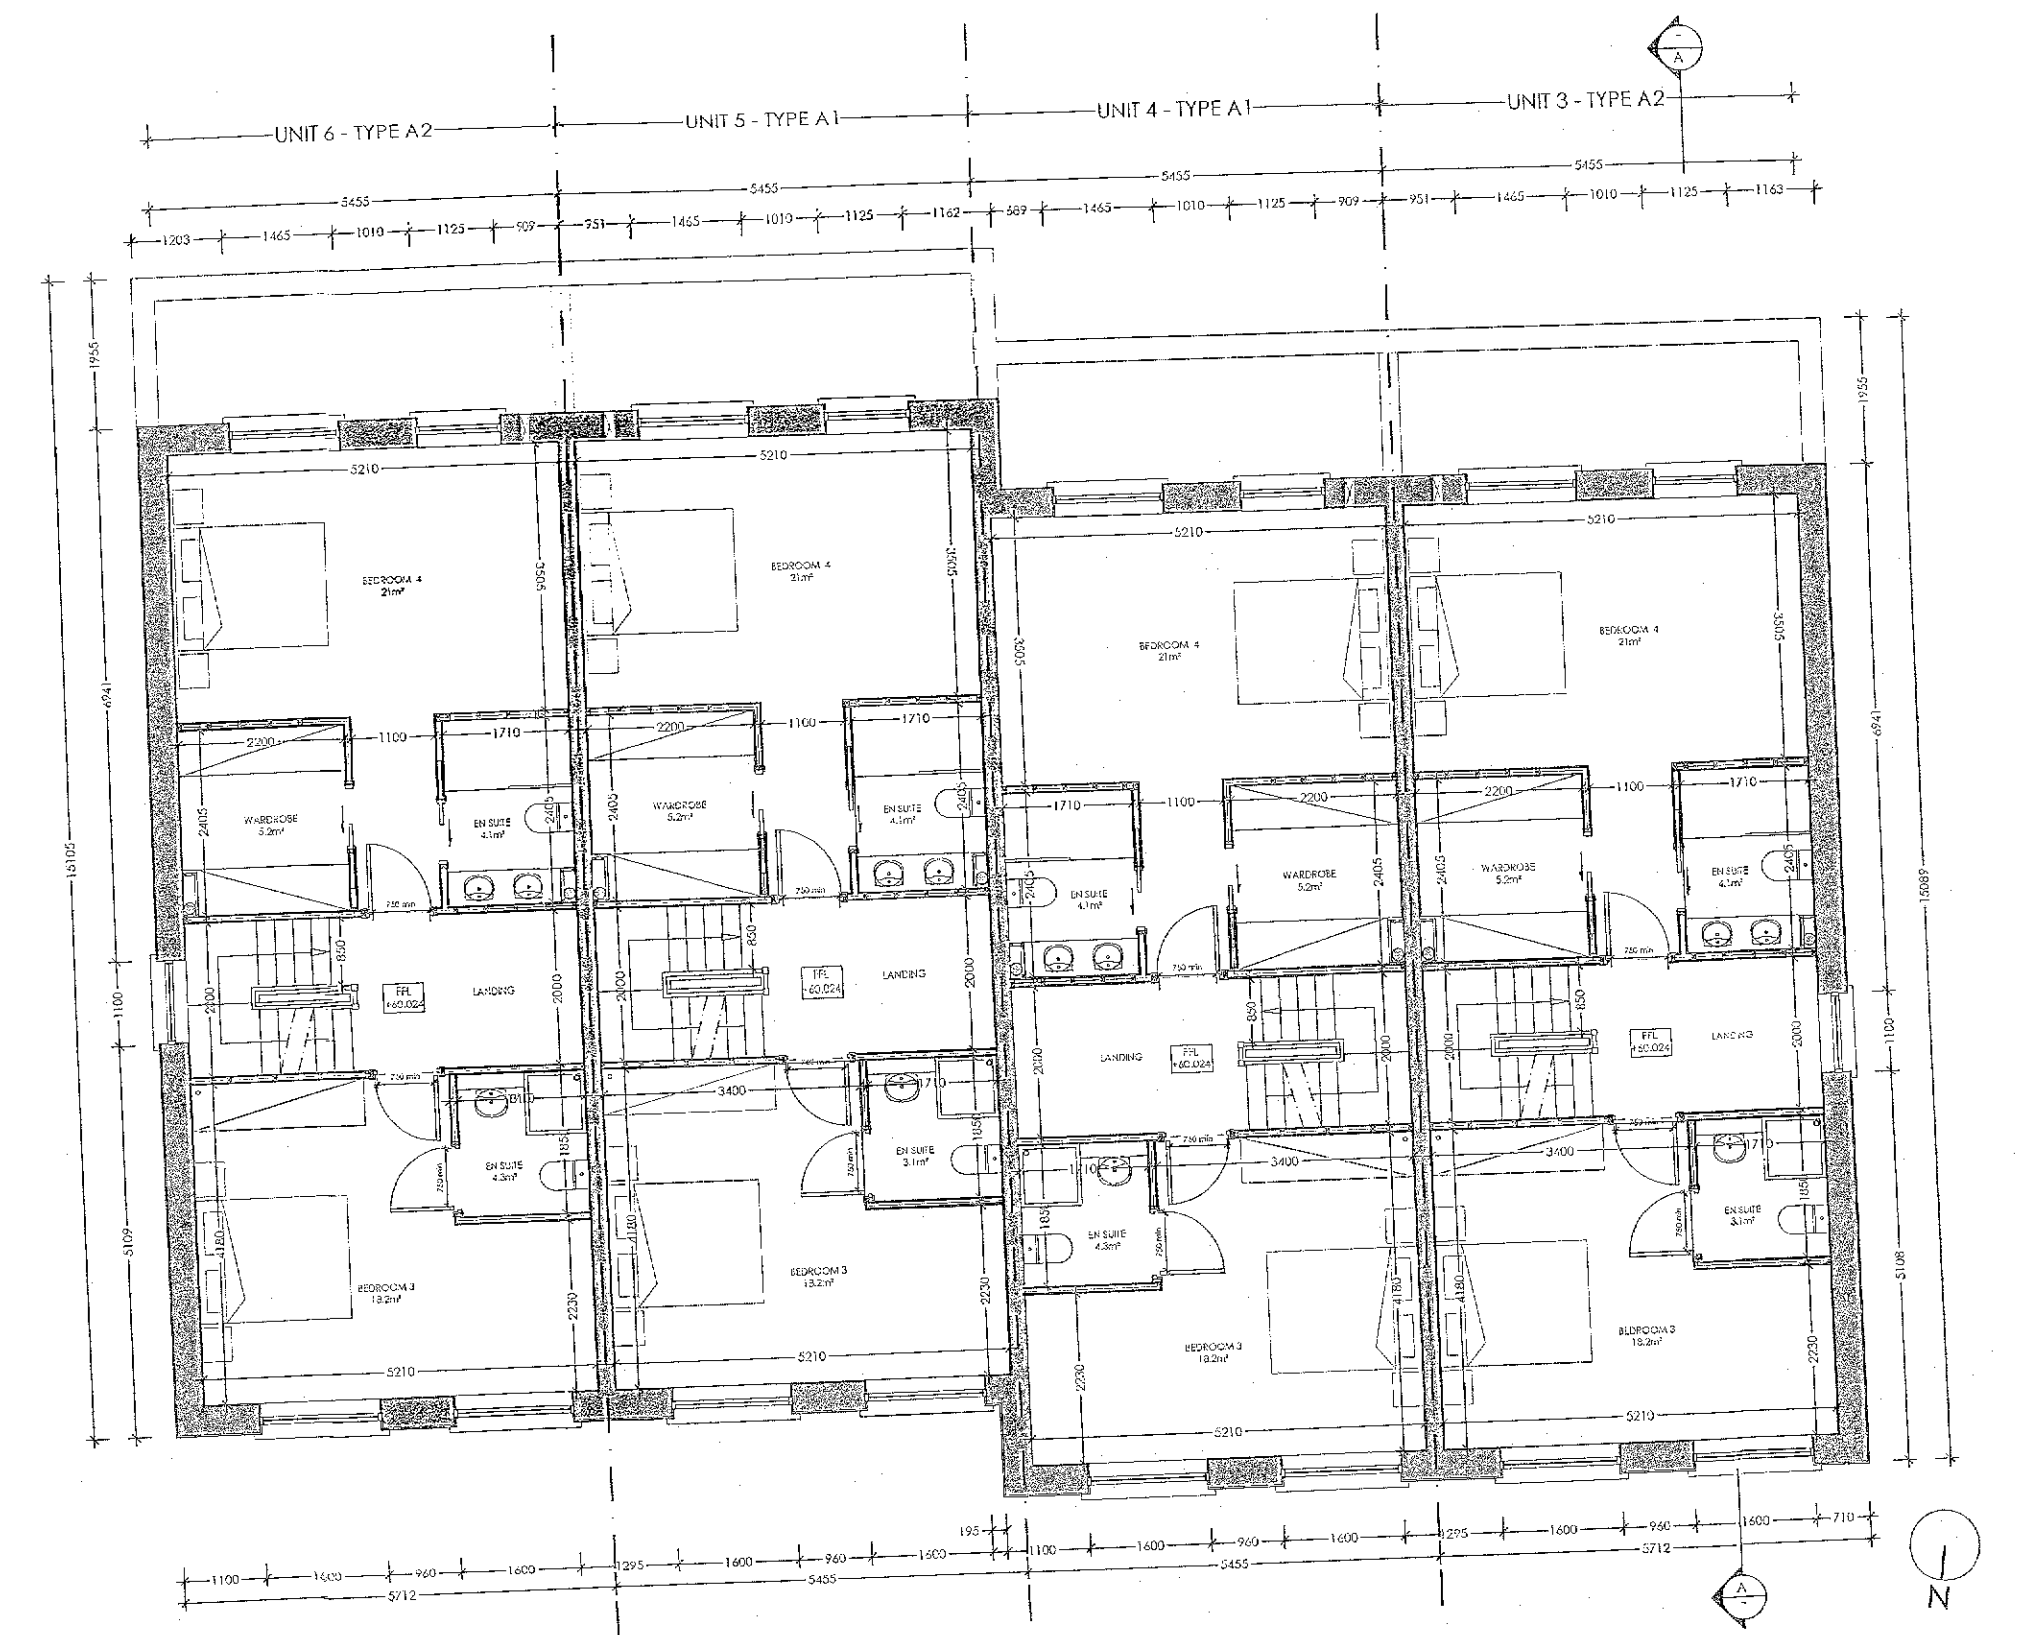


GENERAL ARRANGEMENT - SECOND FLOOR PLAN
AREA - 64.5m²

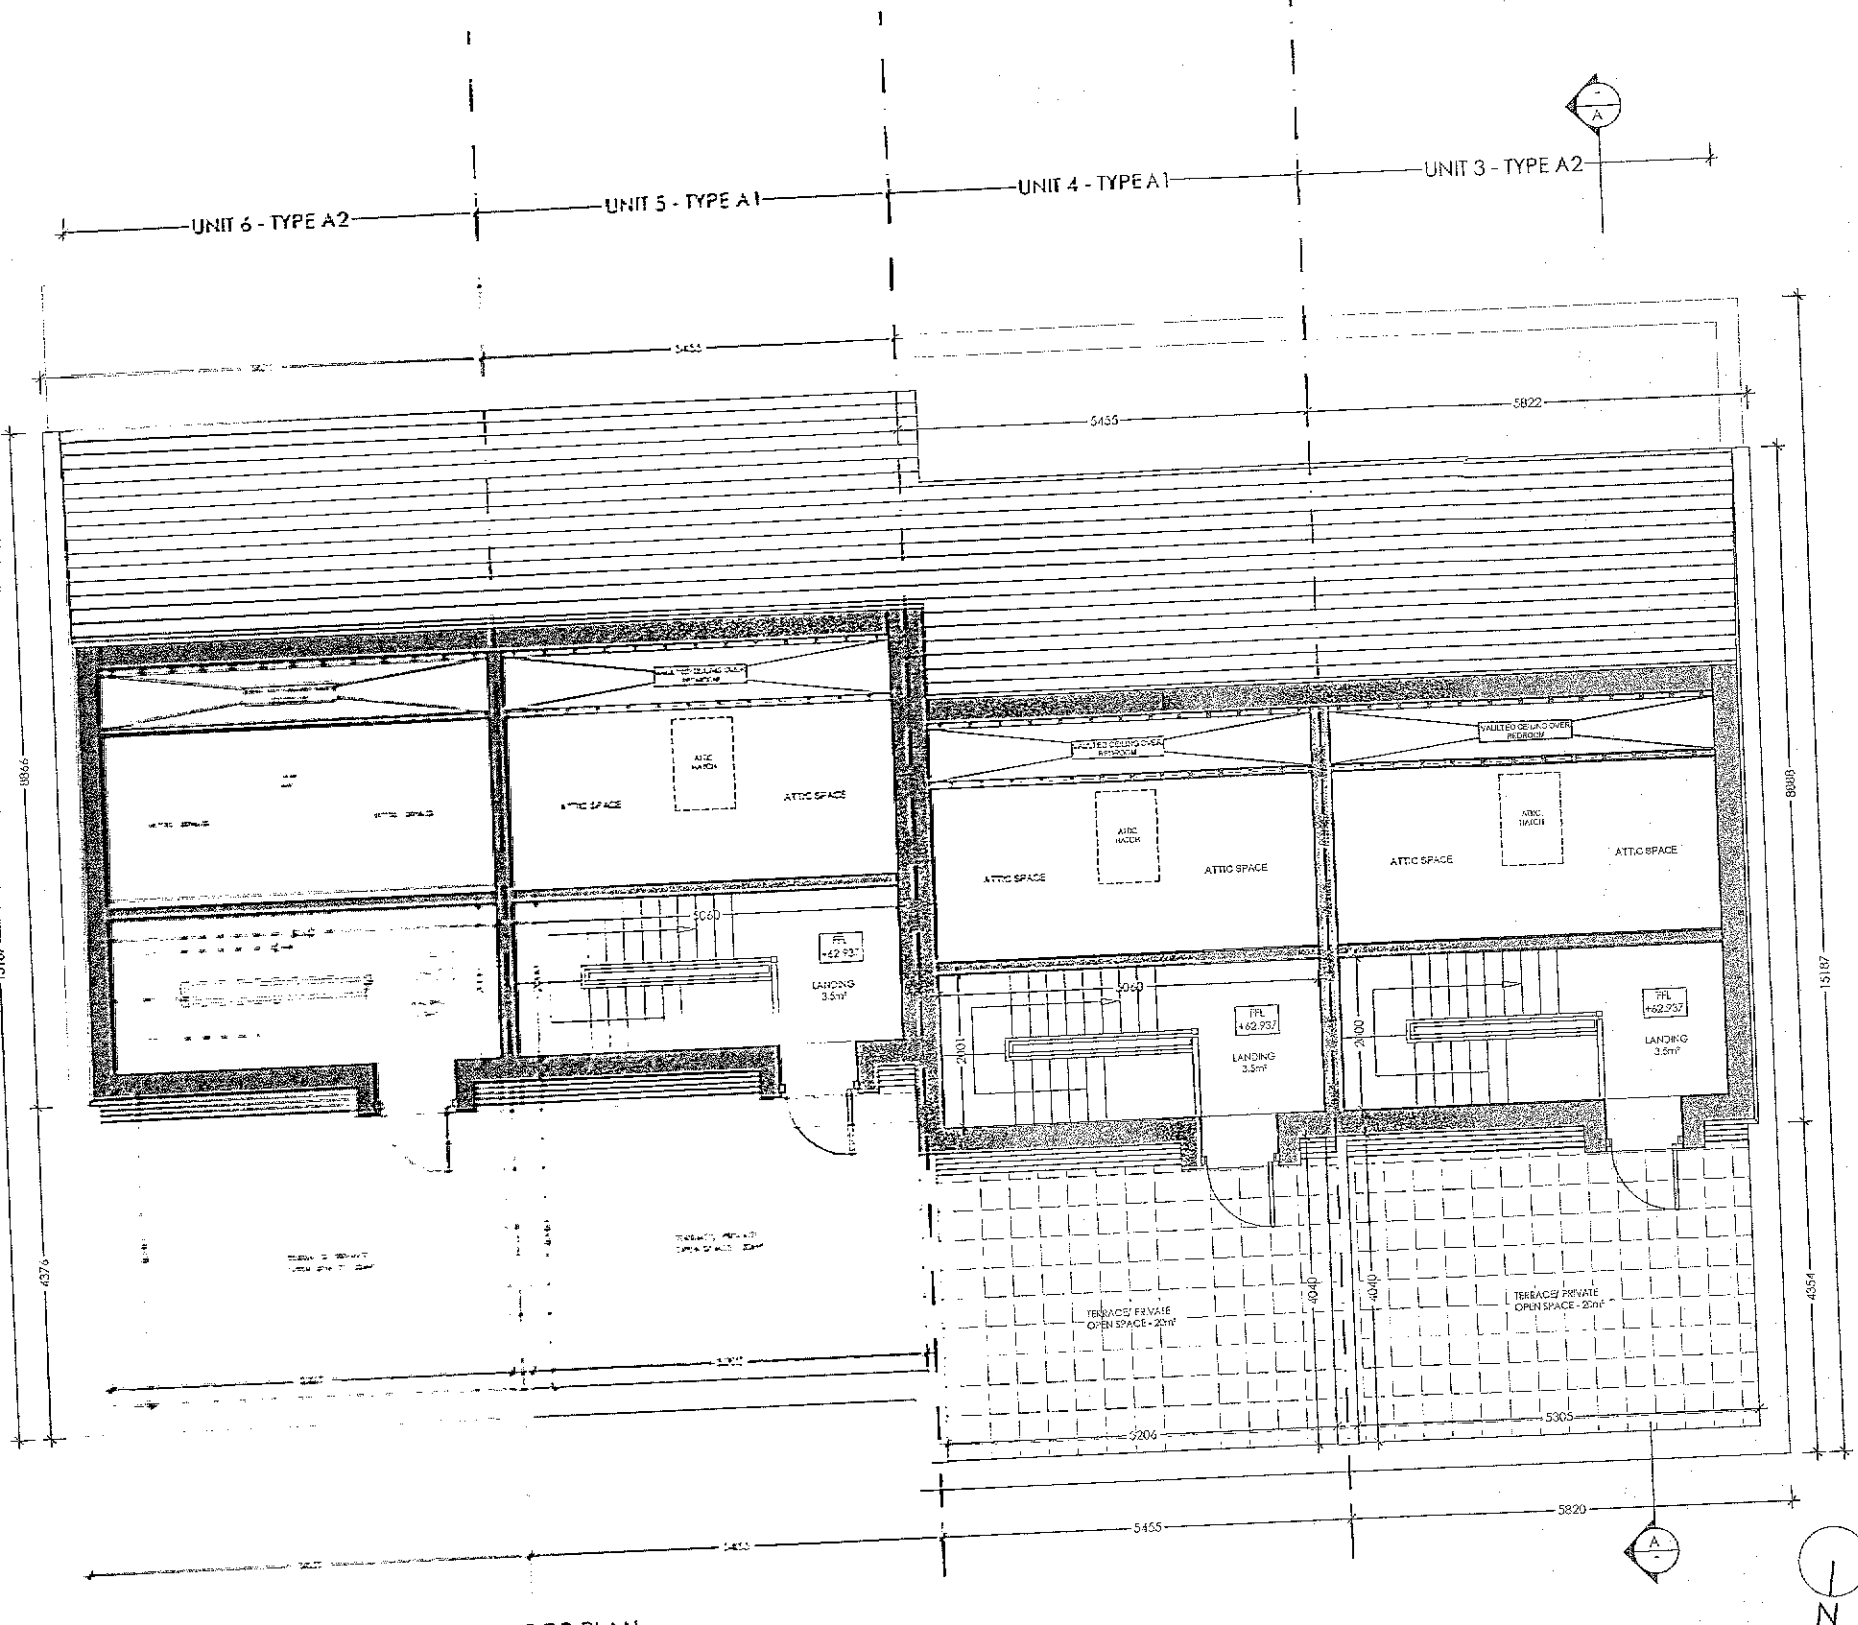

GENERAL ARRANGEMENT - THIRD FLOOR PLAN
LANDING AREA - 3.5m²
TERRACE PRIVATE OPEN SPACE - 20m²



GENERAL ARRANGEMENT - ROOF PLAN

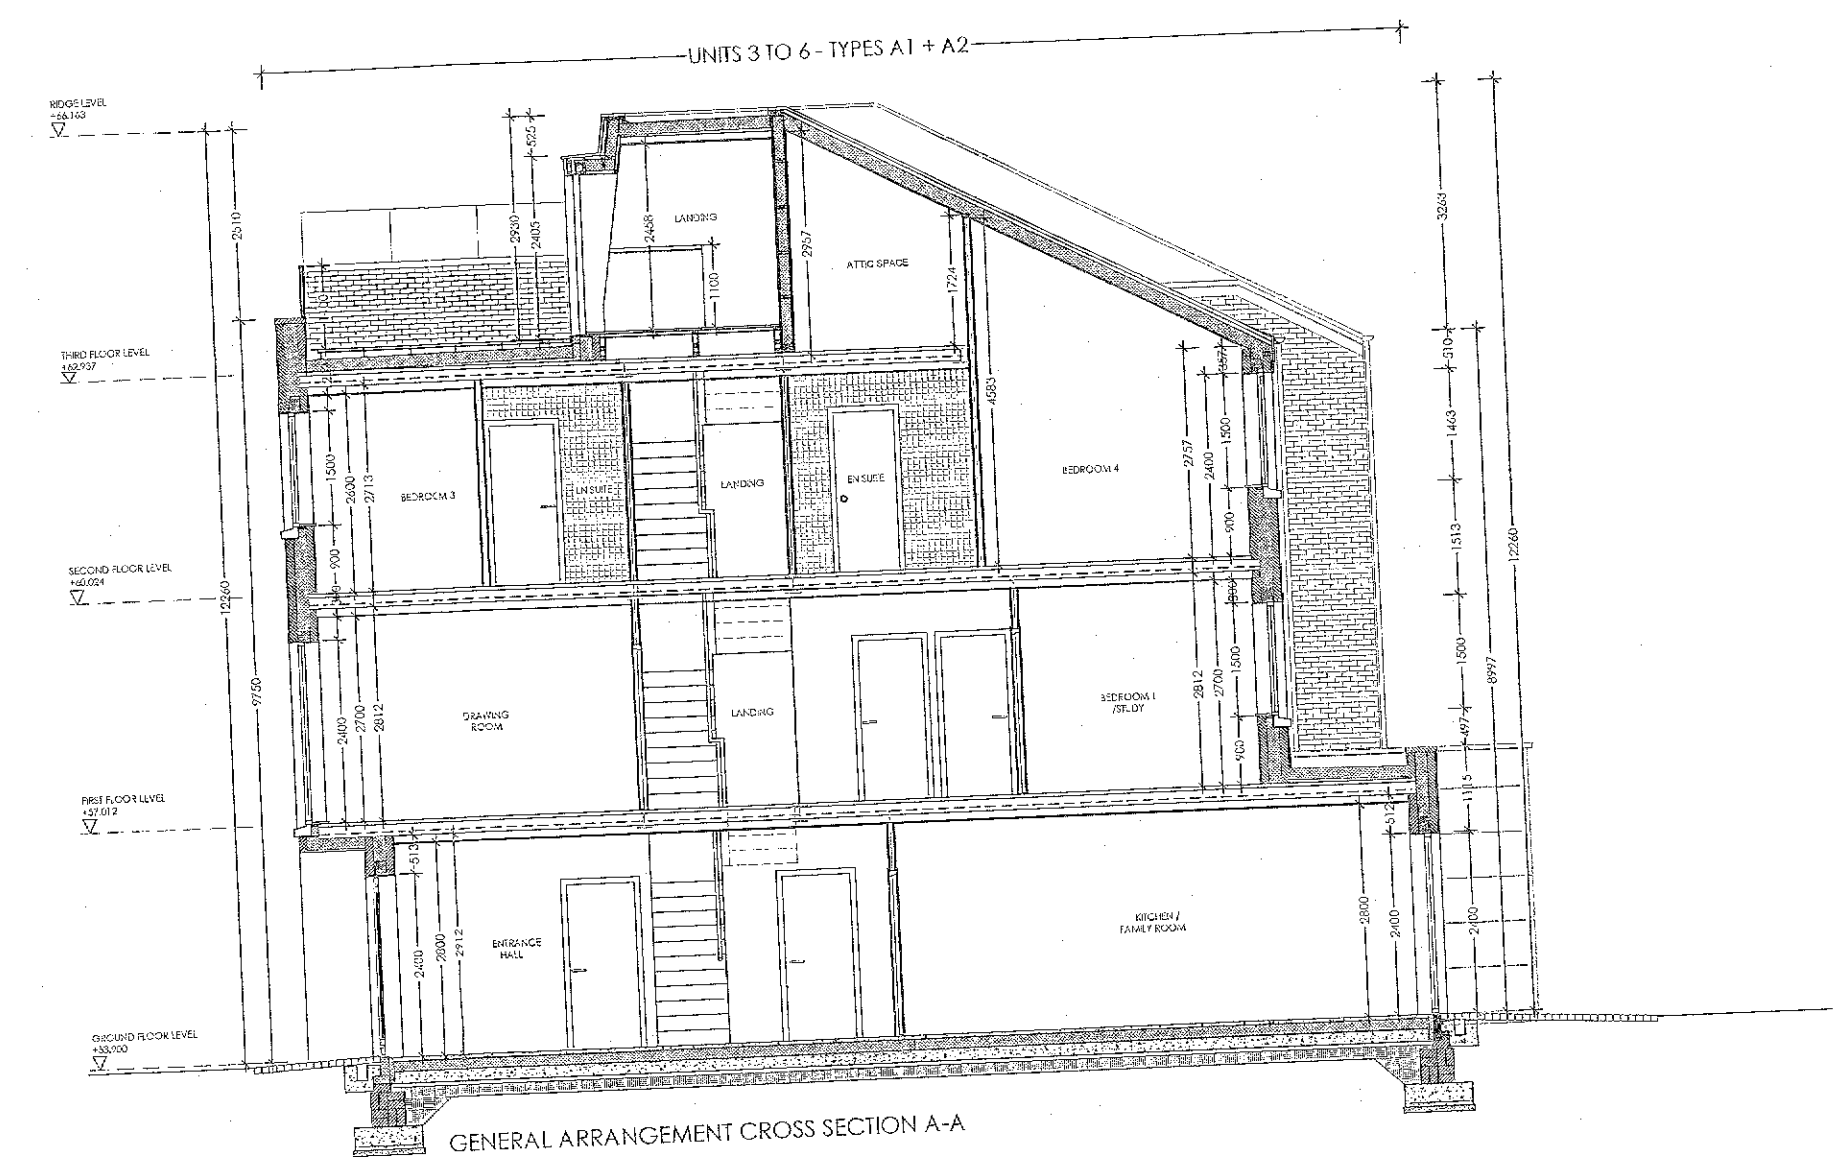

GENERAL ARRANGEMENT CROSS SECTION A-A

NOTE: PLEASE REFER TO SITE LAYOUT AND ENGINEERS DRAWINGS FOR FLOOR LEVELS AND ORIENTATION


DO NOT SCALE OFF THIS DRAWING. ONLY STATED DIMENSIONS ARE TO BE USED. DIMENSIONS TO BE VERIFIED ON SITE BY MAIN CONTRACTOR BEFORE THE COMMENCEMENT OF WORKS.

REPORT ALL DISCREPANCIES TO ARCHITECT IMMEDIATELY. THIS DRAWING IS TO BE READ WITH ALL RELATED ARCHITECTS AND ENGINEERS DRAWINGS AND OTHER RELEVANT INFORMATION.

ALL COPYRIGHT AND RIGHTS TO USE THIS DOCUMENT RESERVED BY bba architecture.

CONSTRUCTION SHOULD ONLY PROCEED FROM DRAWINGS ISSUED UNDER WORKING DRAWINGS (FOR CONSTRUCTION STATUS) UNLESS PRIOR WRITTEN CONSENT IS GIVEN. SHOULD ANY SITE PERSONNEL OR THOSE EMPLOYED TO CARRY OUT WORKS ON THEIR OWN BEHALF, CHOOSE ALTERNATIVE MATERIALS OR COMPONENTS TO THOSE SPECIFIED BY ARCHITECT, CHOOSE ALTERNATIVE MATERIALS OR COMPONENTS TO THOSE SPECIFIED BY ARCHITECT.

- EXTERNAL FINISHES LEGEND:**
- 1) SLATE/ RECONSTITUTED SLATE
 - 2) STANDING SEAM METAL CLADDING
 - 3) ALUMINIUM FASCIA/ SOFFITS/ GUTTERS & DOWNPIPES
 - 4) UPVC/ HARDWOOD TIMBER/ ALU-CLAD EXTERNAL WINDOWS AND DOORS
 - 5) SELF COLOURED RENDER/ PAINTED NAPP PLASTER FINISH
 - 6) HARDWOOD TIMBER/ UPVC DOOR
 - 7) SELECTED BRICKWORK FINISH
 - 8) PRECAST CONCRETE CILLS
 - 9) SELECTED BRICK FINISH
 - 10) SELECTED SMOOTH RENDER PLASTER BANDS
 - 11) TOUGHENED GLASS BALUSTRADE
 - 12) SELECTED STONE BAND
 - 13) SELECTED BRICKWORK SOLDIER COURSE
 - 14) TERRACE ACCESS DOOR CLADDIED TO BLEND IN WITH ROOF FINISH

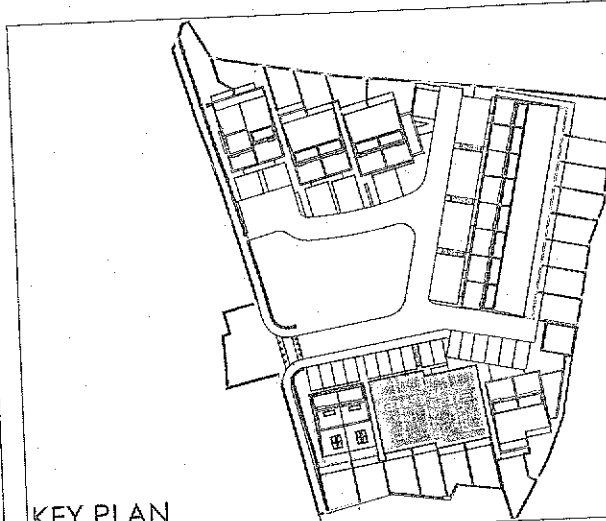

KEY PLAN

REV	DESCRIPTION	BY	DATE

CLIENT: DUNGREY LTD			
PROJECT: RESIDENTIAL SCHEME @ SILVERCARE, WHITECHURCH ROAD, RATHFARNHAM, DUBLIN 14			
DRAWING TITLE: UNIT TYPE A1 + A2 - TERRACED UNITS 3 - 6 PROPOSED FLOOR PLANS + SECTION			
DRAWN BY: LR	CHECKED BY: MB	SCALE: 1:100 @ A1	DATE: OCT 22

bba architecture
 Suite 3, Eden Gate Centre, Delgany, Co. Wicklow, A63 C966
 ☐ (01) 287 6949 / 287 6950 ☐ info@bba.ie ☐ www.bba.ie

DRAWING No: D-122-BP-HT-A1-A2-200
 REVISION: A

BORD APPEAL ISSUE