
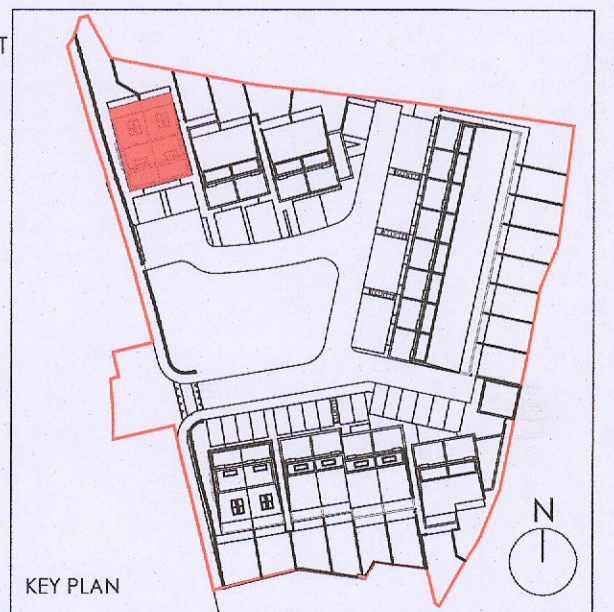
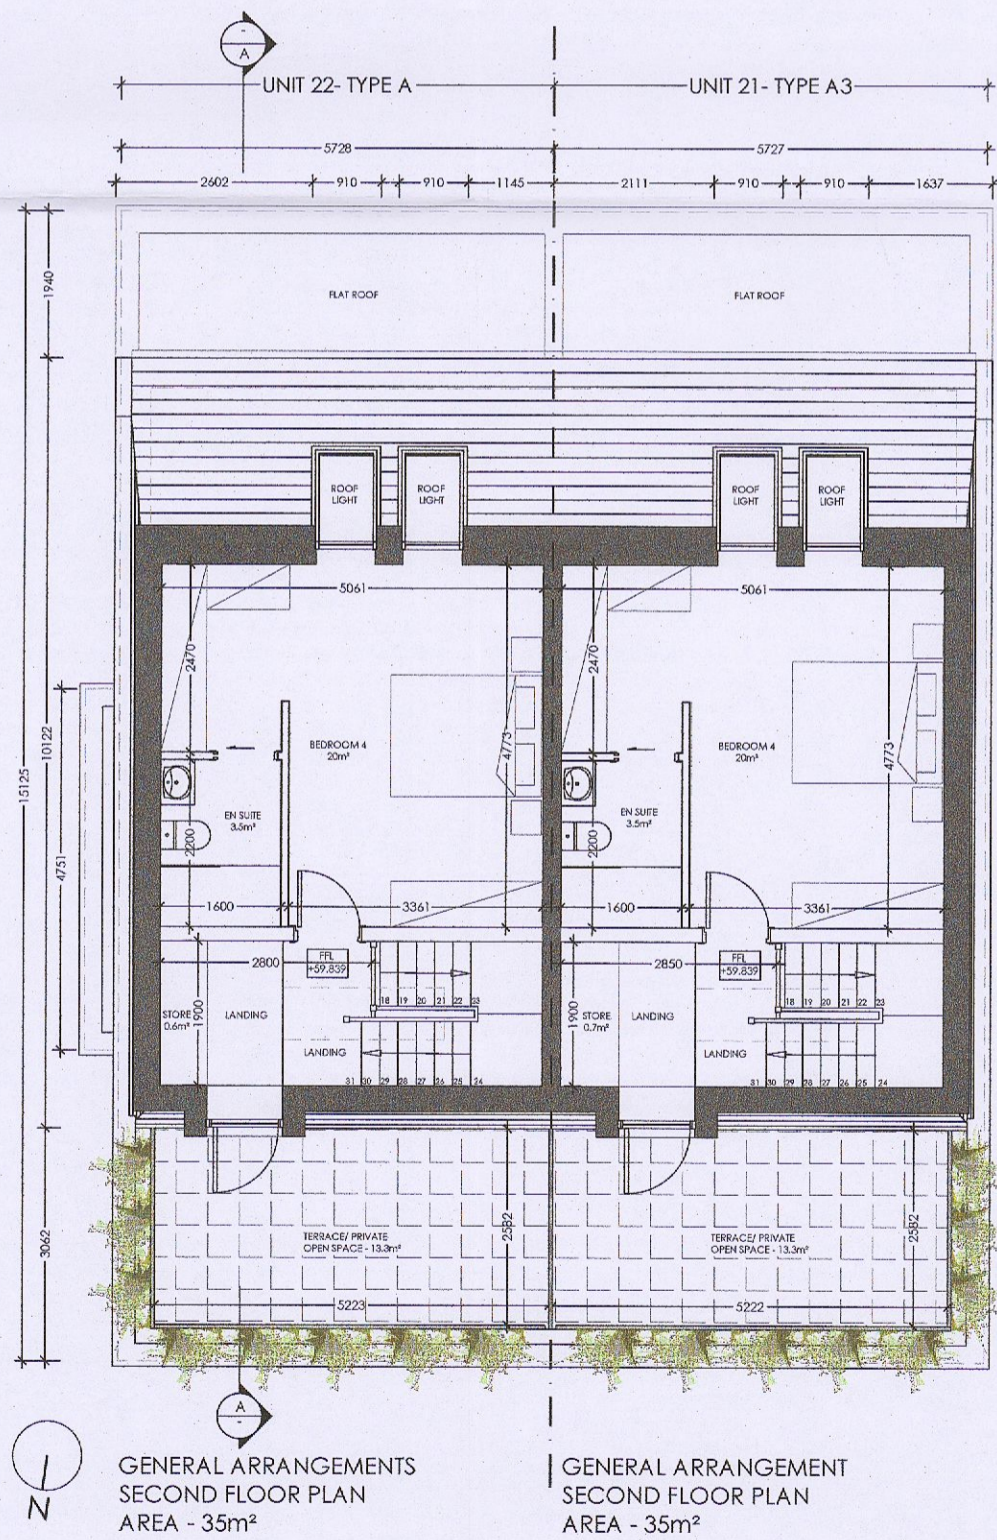
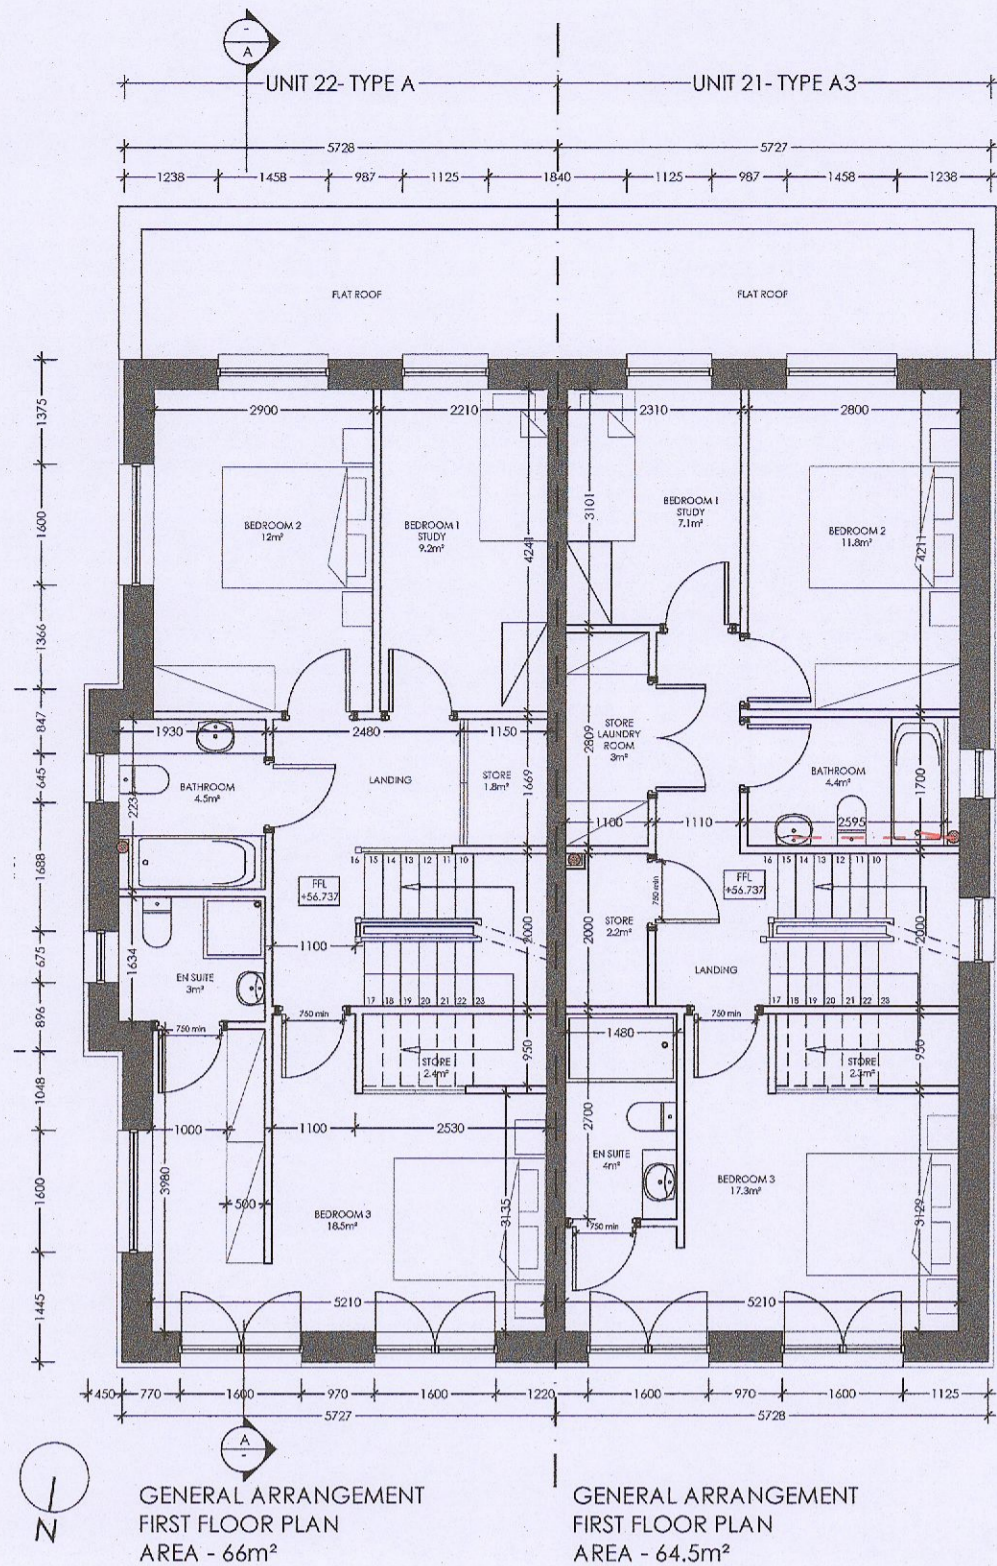


# UNIT TYPE A + A3- SEMI-DETACHED UNITS 21-22 - PROPOSED FLOOR PLANS

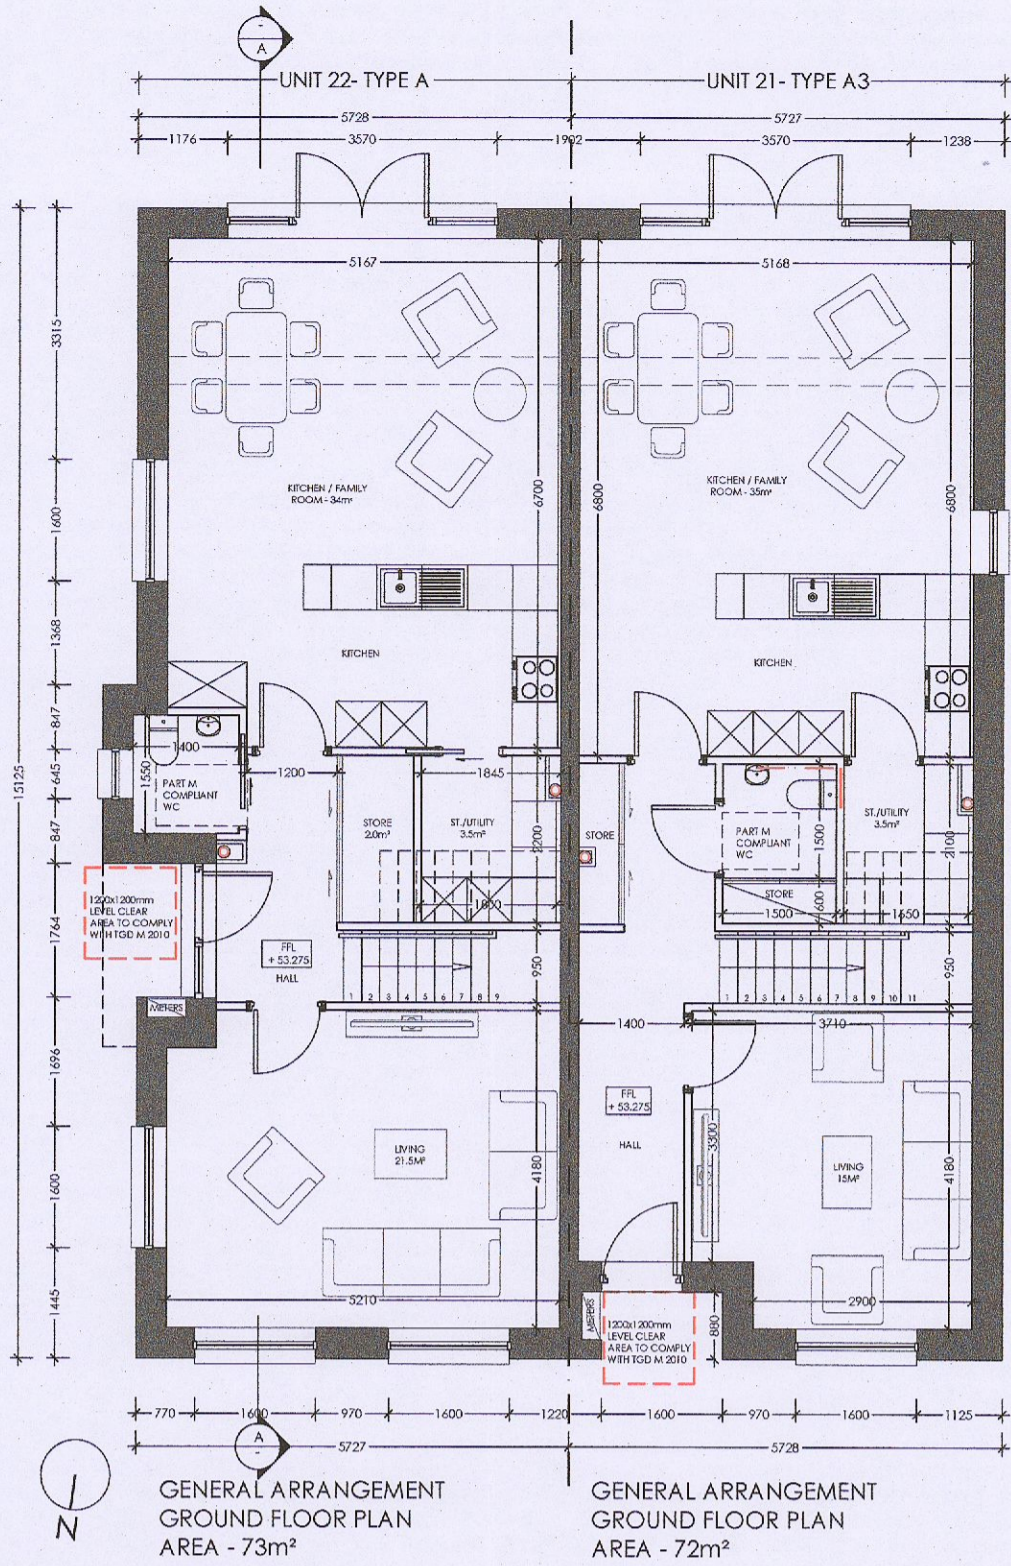

NOTE: PLEASE REFER TO SITE LAYOUT AND ENGINEERS DRAWINGS FOR FLOOR LEVELS AND

**ORIENTATION**  
ON THE SCALE OF THIS DRAWING, ONLY STATED DIMENSIONS ARE TO BE USED. ALL DIMENSIONS TO BE VERIFIED ON SITE BY MAIN CONTRACTOR BEFORE THE COMMENCEMENT OF WORKS.  
REPORT ALL DISCREPANCIES TO ARCHITECT IMMEDIATELY. THIS DRAWING IS TO BE READ WITH ALL RELATED ARCHITECTS AND ENGINEERS DRAWINGS AND OTHER RELEVANT INFORMATION  
TITLE COPYRIGHT AND RIGHT TO USE THIS DOCUMENT RESERVED BY bbaarchitecture.  
CONSTRUCTION SHOULD ONLY PROCEED FROM DRAWINGS ISSUED UNDER WORKING DRAWINGS (FOR CONSTRUCTION) STATUS, UNLESS PRIOR WRITTEN CONSENT IS GIVEN. SHOULD ANY SITE PERSONNEL, OR THOSE EMPLOYED TO CARRY OUT WORKS ON THEIR BEHALF, CHOOSE ALTERNATIVE MATERIALS OR COMPONENTS TO THOSE SPECIFIED BY bbaarchitecture WITHOUT REFERENCE AND AGREEMENT WITH bbaarchitecture, THEN THEY DO SO ENTIRELY AT THEIR OWN RISK.

REV	DESCRIPTION	BY	DATE

CLIENT: DUNGREY LTD			
PROJECT: RESIDENTIAL SCHEME @ SILVERCARE, WHITECHURCH ROAD, RATHFARNHAM, DUBLIN 14			
DRAWING TITLE: UNIT TYPE A + A3- SEMI-DETACHED UNITS 21-22 - PROPOSED FLOOR PLANS			
DRAWN BY: LR	CHECKED BY: MB	SCALE: 1:100 @ A2	DATE: OCT 22

**bba** architecture  
Suite 3, Eden Gate Centre, Delgany, Co. Wicklow, A63 C966  
☎ (01) 2876949 / 2876950    ✉ info@bba.ie    🌐 www.bba.ie

DRAWING No: D-122-BP-HT-A-A3-205	REVISION: A
-------------------------------------	----------------

**BORD APPEAL ISSUE**