
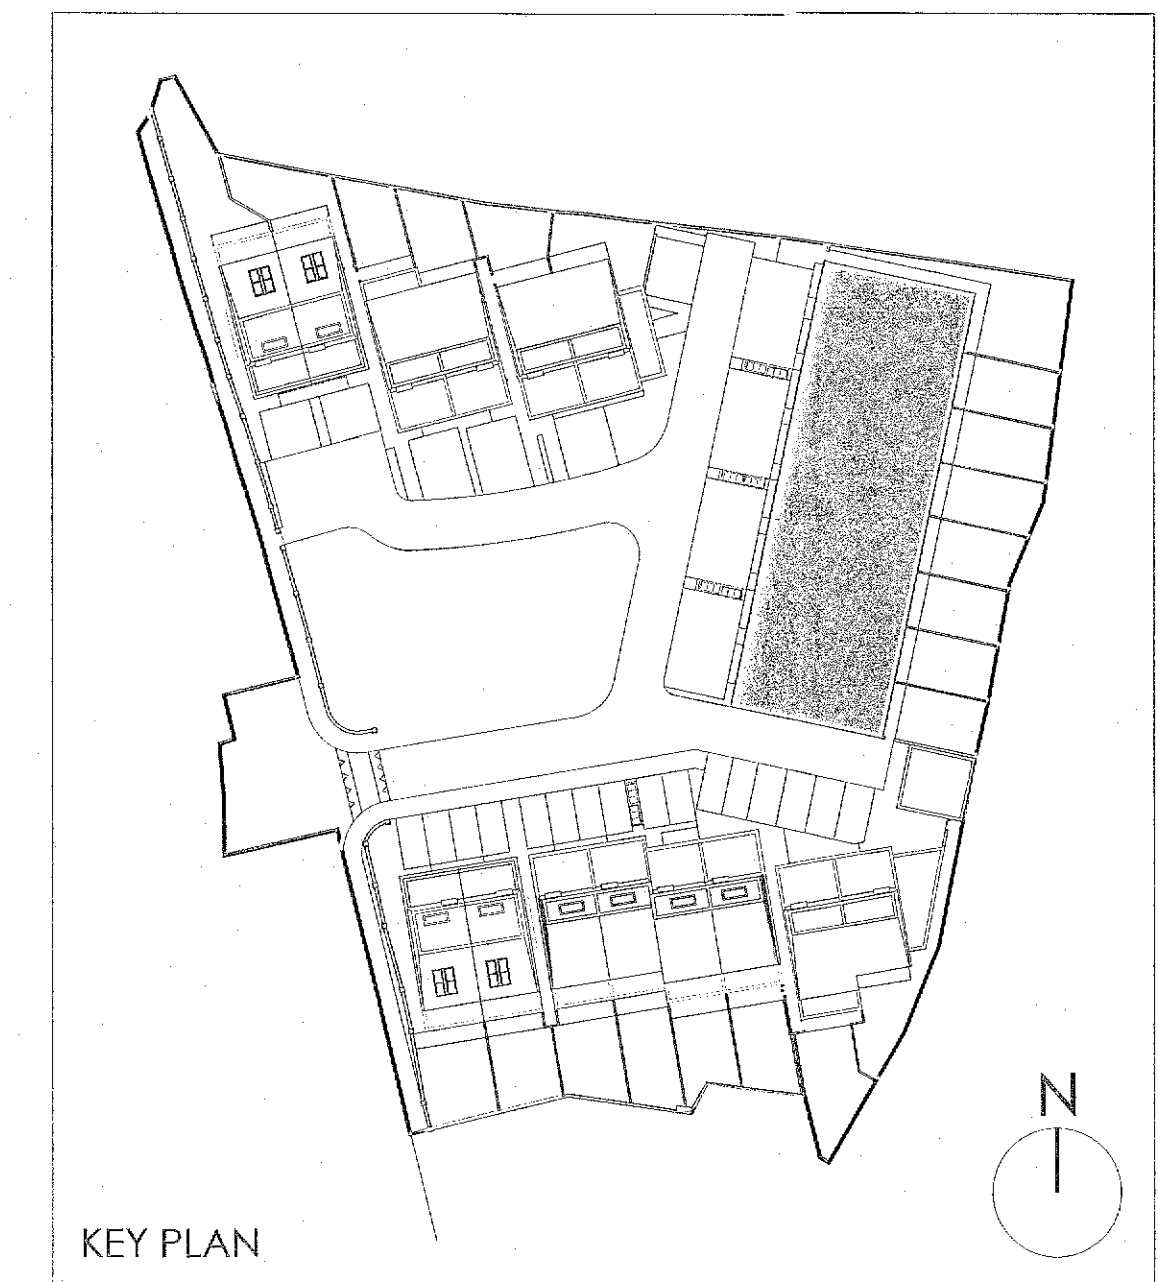


# UNIT TYPE A1 + A2 - PROPOSED GROUND & FIRST FLOOR PLAN TERRACED UNITS 9 TO 16

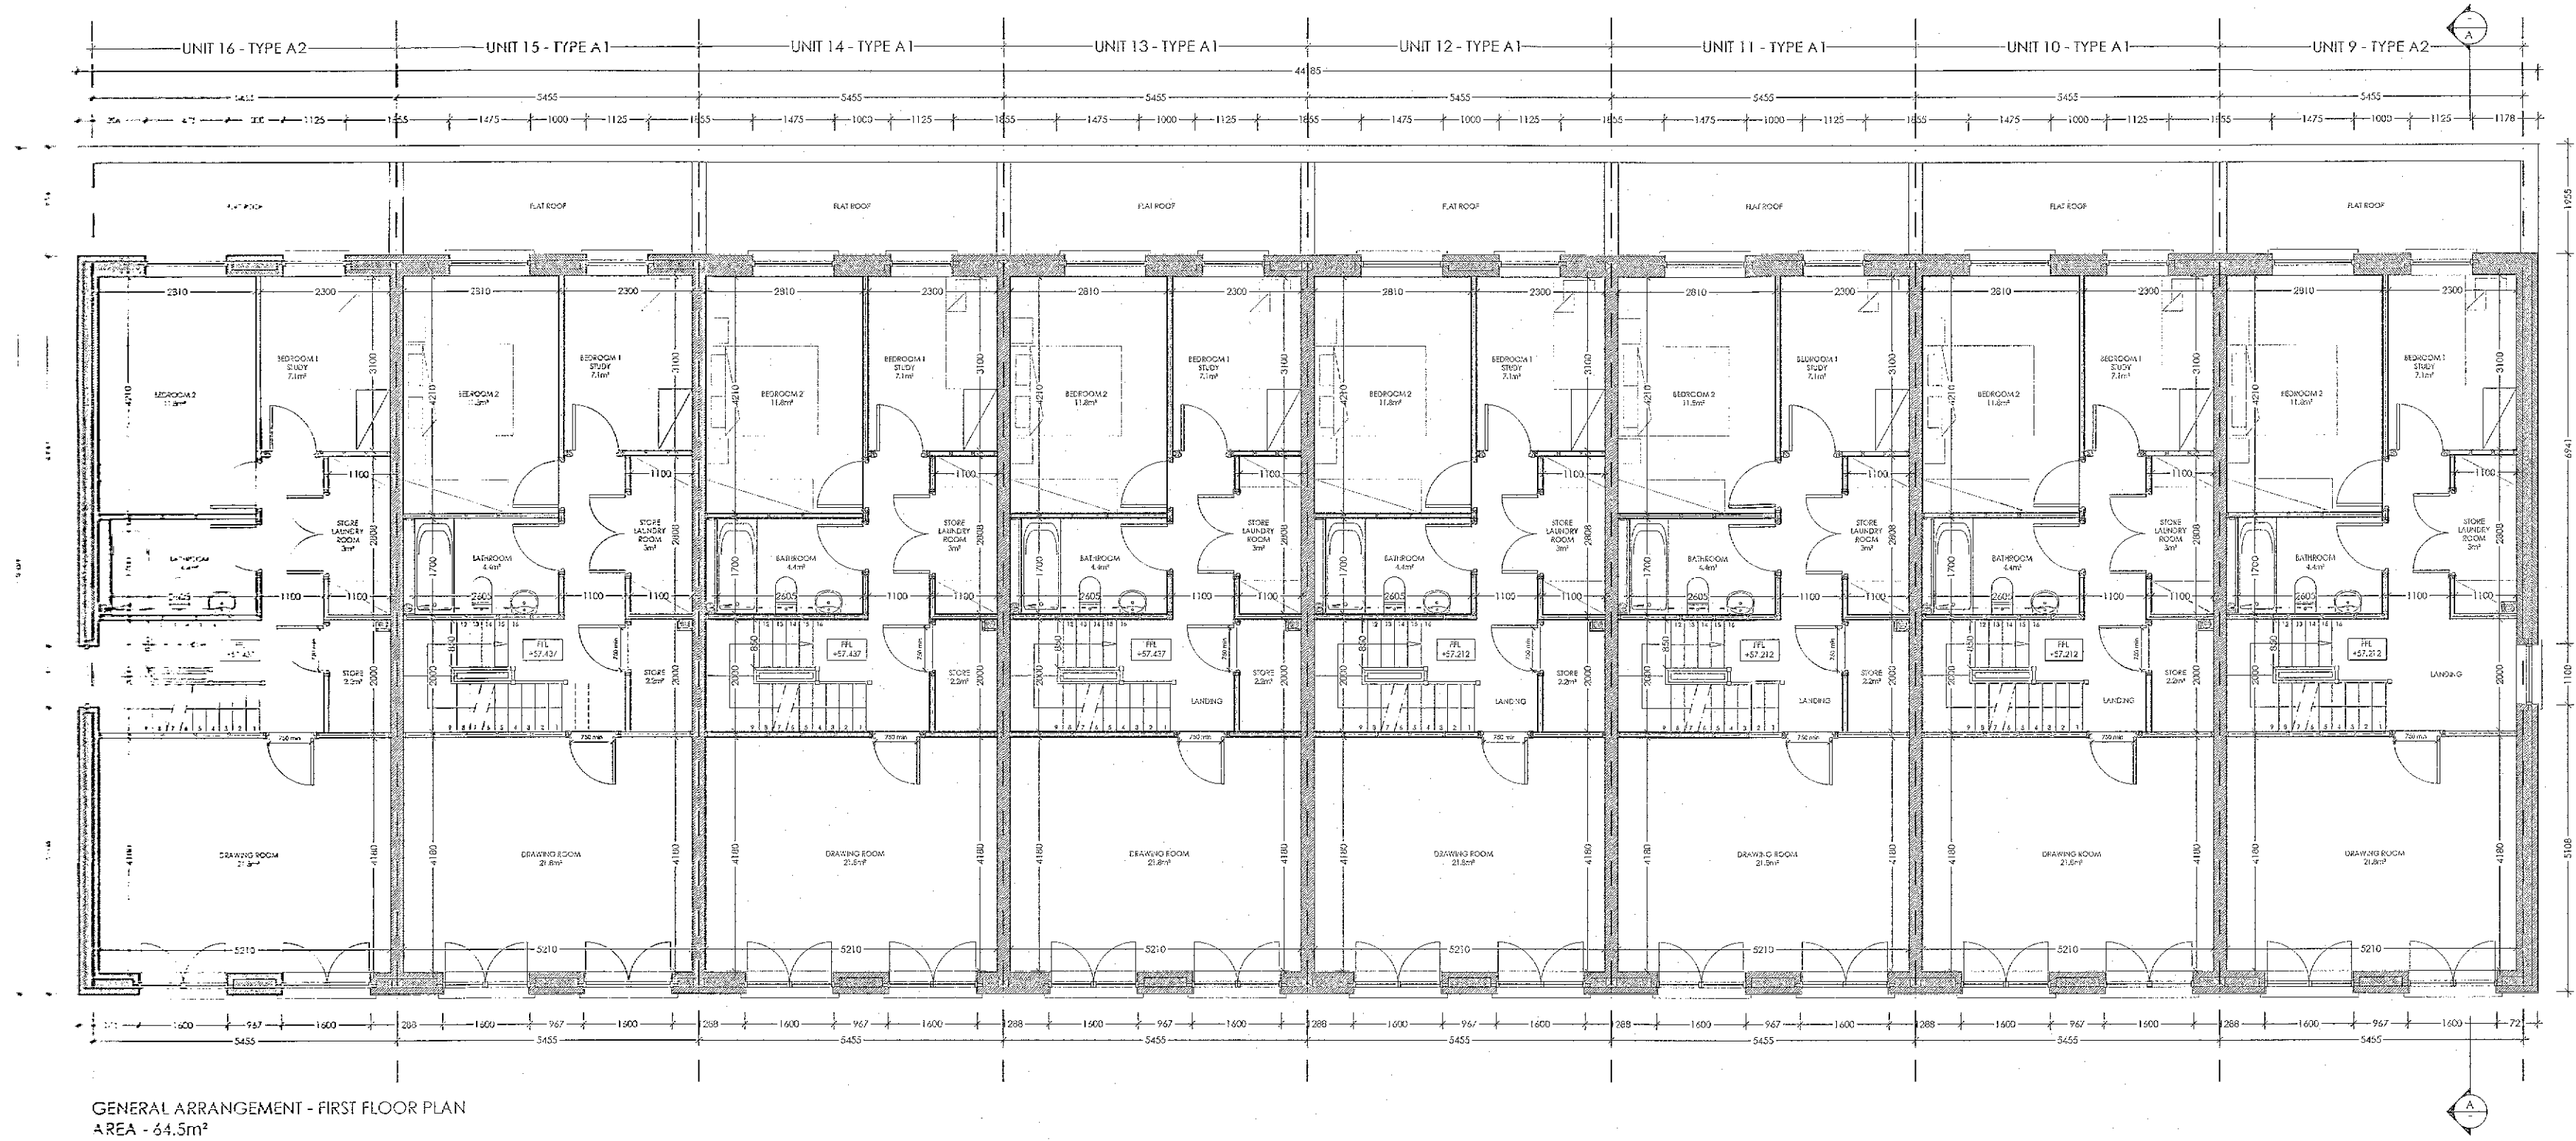

DO NOT SCALE OFF THIS DRAWING. ONLY STATED DIMENSIONS ARE TO BE USED. ALL DIMENSIONS TO BE VERIFIED ON SITE BY MAIN CONTRACTOR BEFORE THE COMMENCEMENT OF WORKS.

REPORT ALL DISCREPANCIES TO ARCHITECT IMMEDIATELY. THIS DRAWING IS TO BE READ WITH ALL RELATED ARCHITECT AND ENGINEERS DRAWINGS AND OTHER RELEVANT INFORMATION.

TITLE COPYRIGHT AND RIGHT TO USE THIS DOCUMENT RESERVED BY **bbarchitecture**.

CONSTRUCTION SHOULD ONLY PROCEED FROM DRAWINGS ISSUED UNDER WORKING DRAWINGS (FOR CONSTRUCTION STATUS) UNLESS PRIOR WRITTEN CONSENT IS GIVEN. SHOULD ANY SITE PERSONNEL OR THOSE EMPLOYED TO CARRY OUT WORKS ON THEIR BEHALF, CHOOSE ALTERNATIVE MATERIALS OR COMPONENTS TO THOSE SPECIFIED BY **bbarchitecture** WITHOUT REFERENCE AND AGREEMENT WITH **bbarchitecture** THEN THEY DO SO ENTIRELY AT THEIR OWN RISK.

- EXTERNAL FINISHES LEGEND:**
- 1) SLATE/ RECONSTITUTED SLATE
  - 2) STANDING SEAM METAL CLADDING
  - 3) ALUMINIUM FASCIA/ SOFFITS/ GUTTERS & DOWNPIPES
  - 4) UPVC/ HARDWOOD TIMBER/ ALU-CLAD EXTERNAL WINDOWS AND DOORS
  - 5) SELF COLOURED RENDER/ PAINTED NAPP PLASTER FINISH
  - 6) HARDWOOD TIMBER/ UPVC DOOR
  - 7) SELECTED BRICKWORK FINISH
  - 8) PRECAST CONCRETE CILLS
  - 9) SELECTED BRICK FINISH
  - 10) SELECTED SMOOTH RENDER PLASTER BANDS
  - 11) TOUGHENED GLASS BALUSTRADE
  - 12) SELECTED STONE BAND
  - 13) SELECTED BRICKWORK SOLDIER COURSE
  - 14) TERRACE ACCESS DOOR CLADDED TO BLEND IN WITH ROOF FINISH
  - 15) 1.1M HIGH BLOCK WALL WITH TOUGHENED OBSCURE GLASS PANEL ABOVE TO SEPARATE PATIO AREAS

| REV | DESCRIPTION | BY | DATE |
|-----|-------------|----|------|
|     |             |    |      |
|     |             |    |      |
|     |             |    |      |
|     |             |    |      |

CLIENT:  
DUNGREY LTD

PROJECT:  
RESIDENTIAL SCHEME @ SILVERCARE, WHITECHURCH ROAD,  
RATHFARNHAM, DUBLIN 14

DRAWING TITLE:  
UNIT TYPE A1 + A2 - TERRACED UNITS 9 - 16  
GROUND & FIRST FLOOR PLAN

DRAWN BY:  
LR

CHECKED BY:  
MB

SCALE:  
1:100 @ A1

DATE:  
OCT 22

**bba** architecture  
Suite 3, Eden Gate Centre, Deilany, Co. Wicklow, A63 C966  
☎ (01) 2876949 / 2876950    ✉ info@bba.ie    🌐 www.bba.ie

DRAWING No:  
D-122-BP-HT-A1-A2-205

REVISION:  
A

**BORD APPEAL ISSUE**