




ground floor

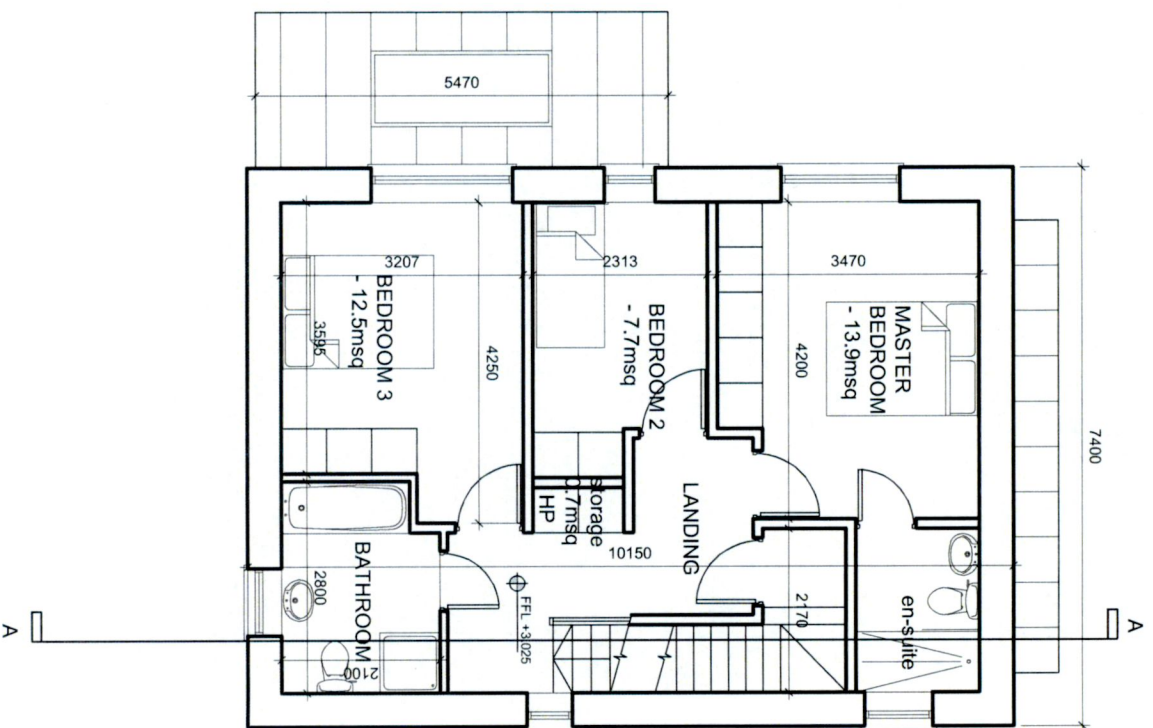

first floor

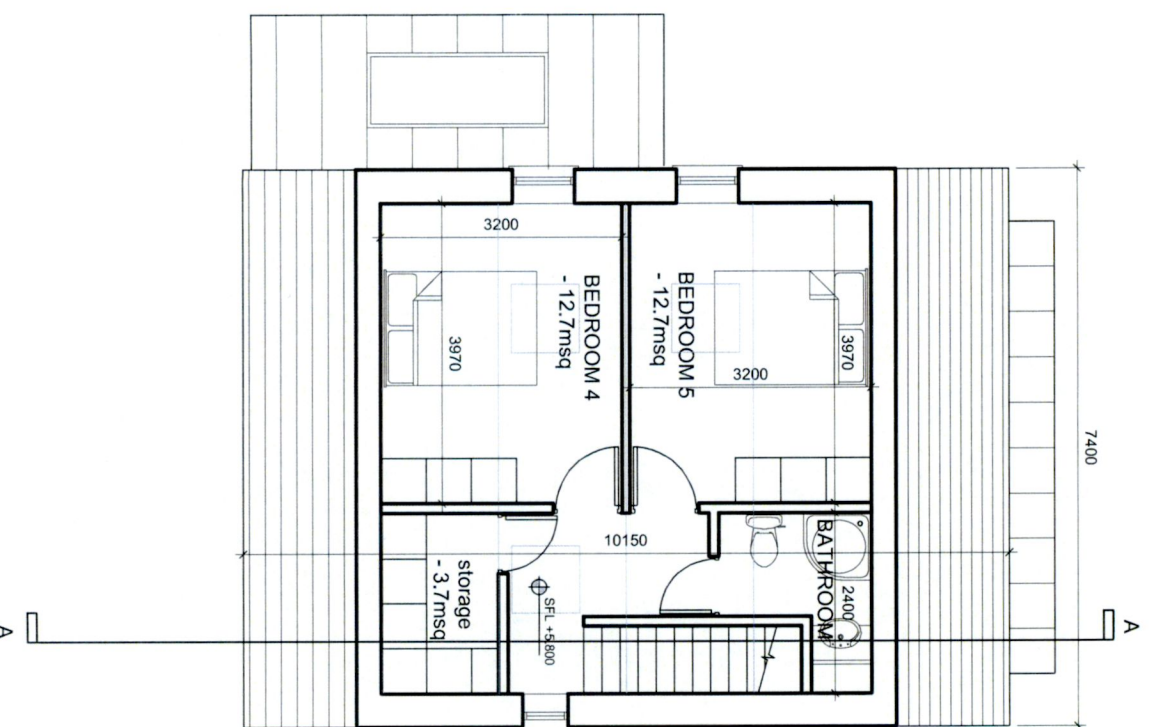

second floor

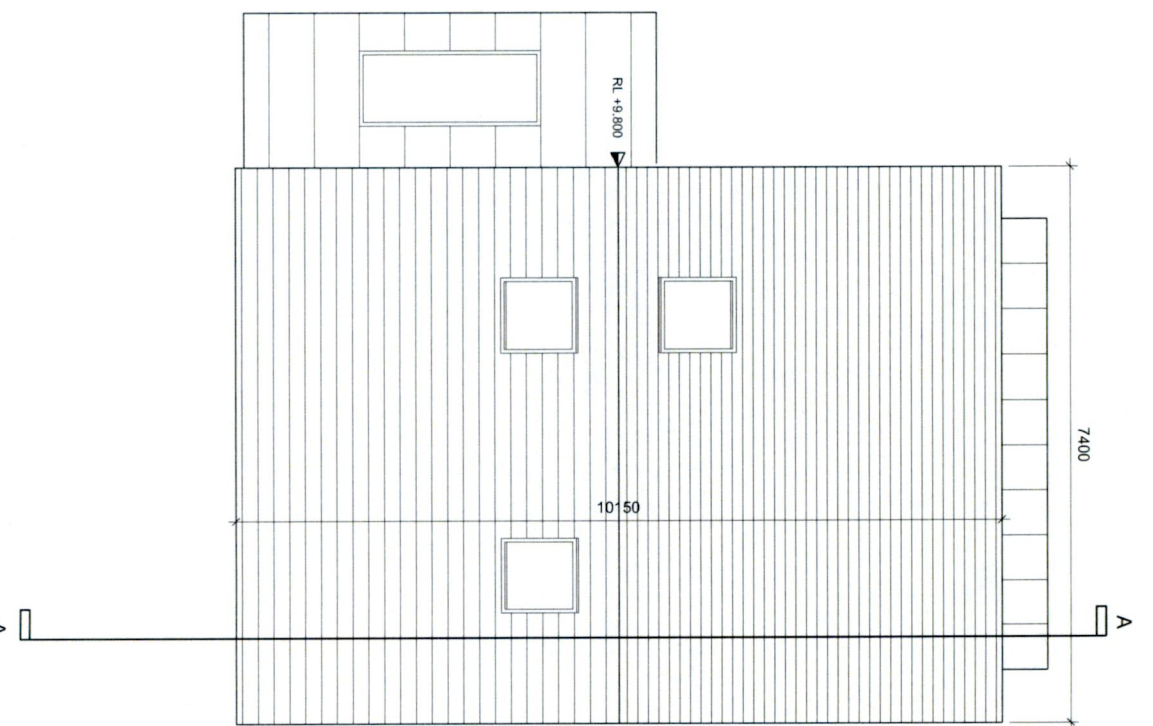

roof

House 1 - proposed gross internal floor area - 178.5msq  
1:100 @ A3

1. Read in conjunction with Engineers and other Contract Drawings and with Specification.
2. Refer to the book for rent of information on this drawing.
3. Any anomalies between drawings, or drawings and specification, to be referred to Architect for clarification.
4. Do not scale, Use figured dimensions only. All dimensions to be checked on site.
5. This drawing is copyright protected.

Rev.	Date	Drawn

Project: Proposed Development Clonbrone, Lucan Newlands Road, K78 Y5C2  
 Client: Nacul Developments Ltd.  
 Drawing: House 1 - plans  
 Scale: 1:100 @ A3  
 Date: Feb 2022  
 8 Bridge Court, City Gate, Dublin 8, Telephone 49111022  
 E-mail: info@cea-architects.ie Website: http://www.cea-architects.ie



**CREAN SALLEY**  
ARCHITECTS

Drawing No.


85675-PL2-010

Rev.


CHK HH

E-mail: info@cea-architects.ie Website: http://www.cea-architects.ie




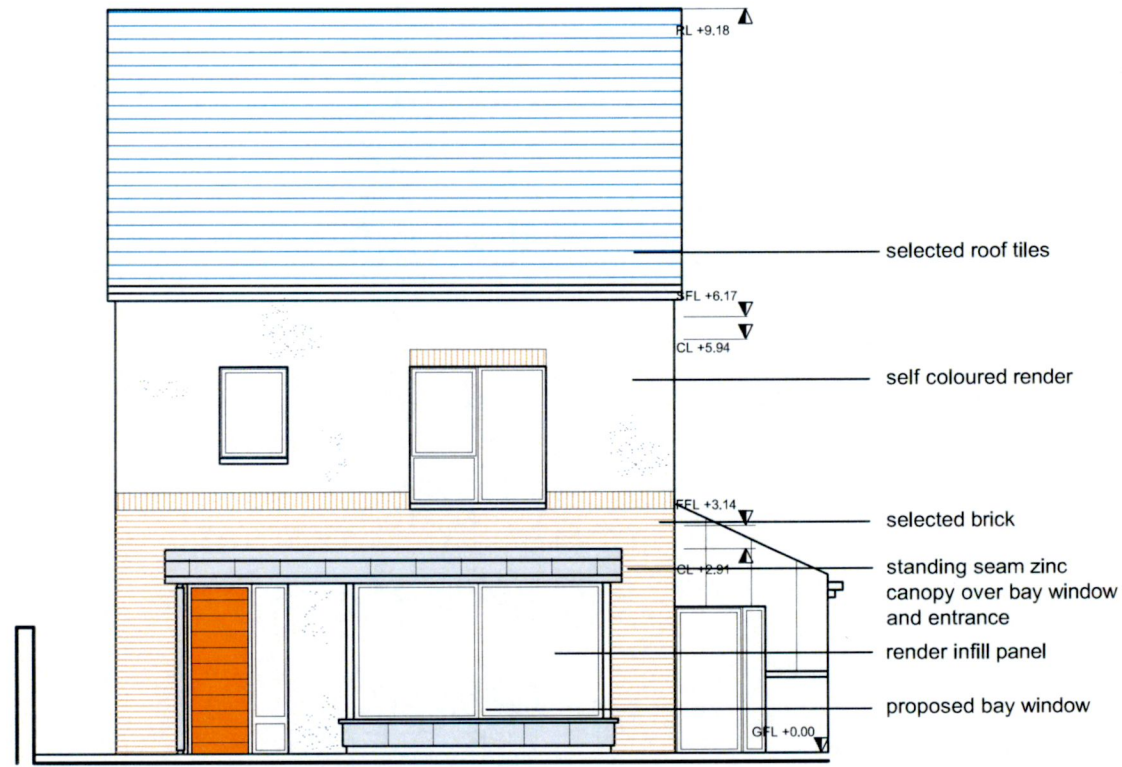

north elevation - 1:100@A3

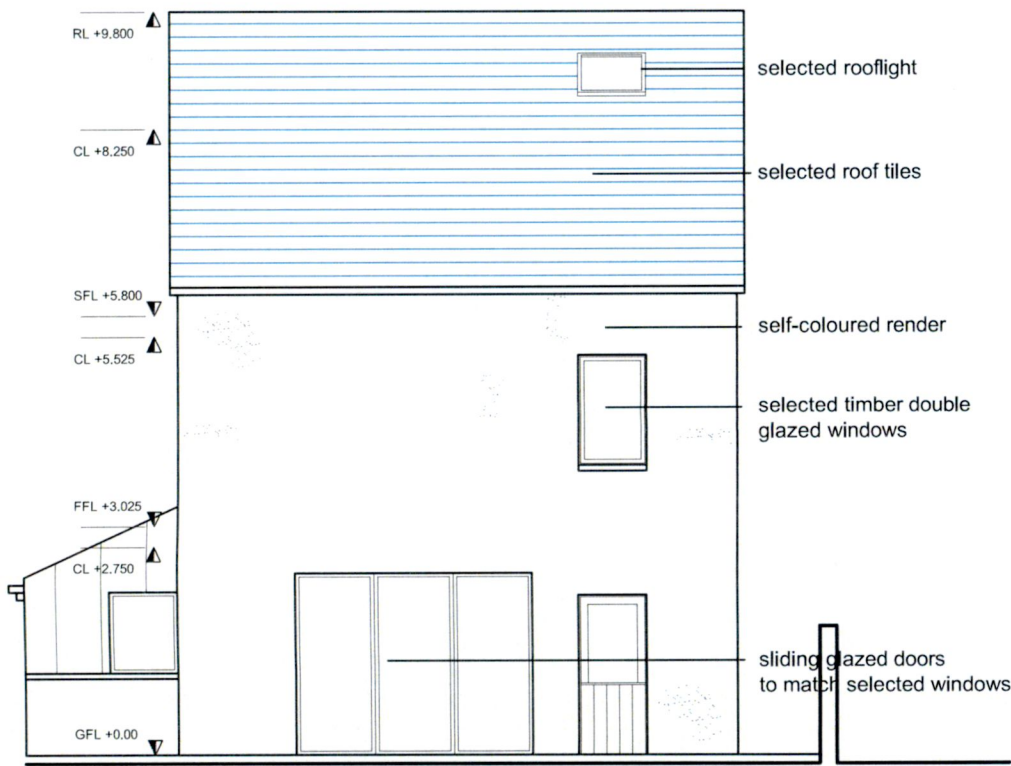


south elevation - 1:100@A3

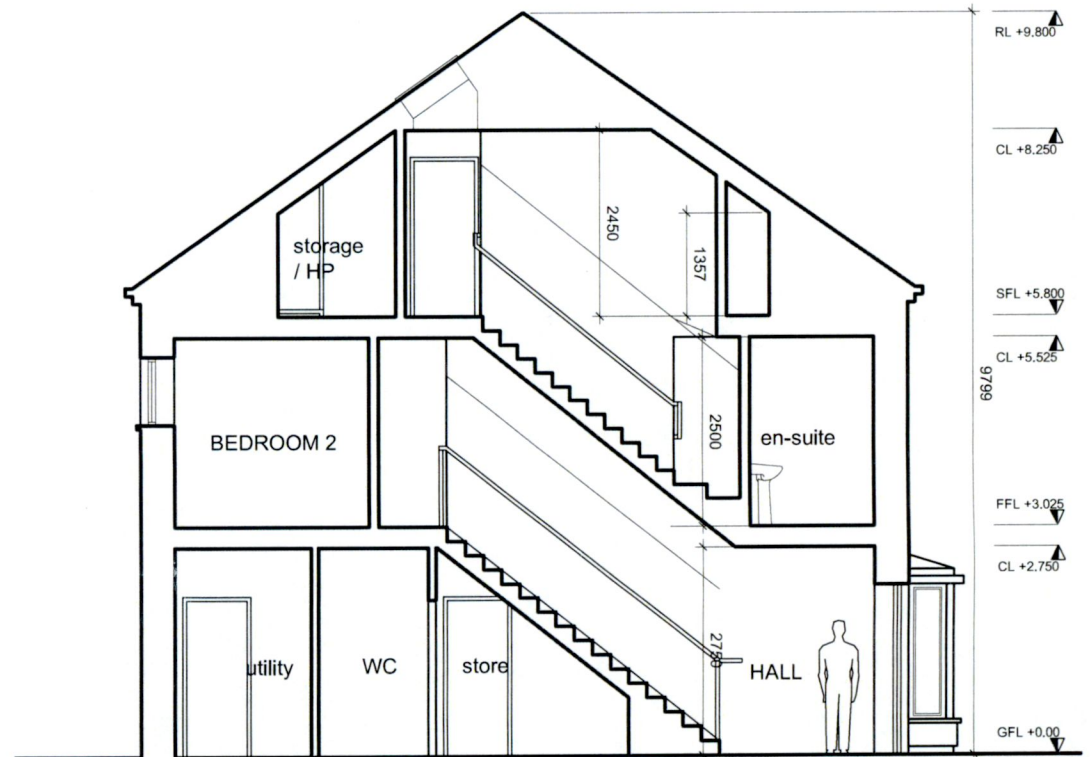

section A-A - 1:100@A3



west elevation - 1:100@A3

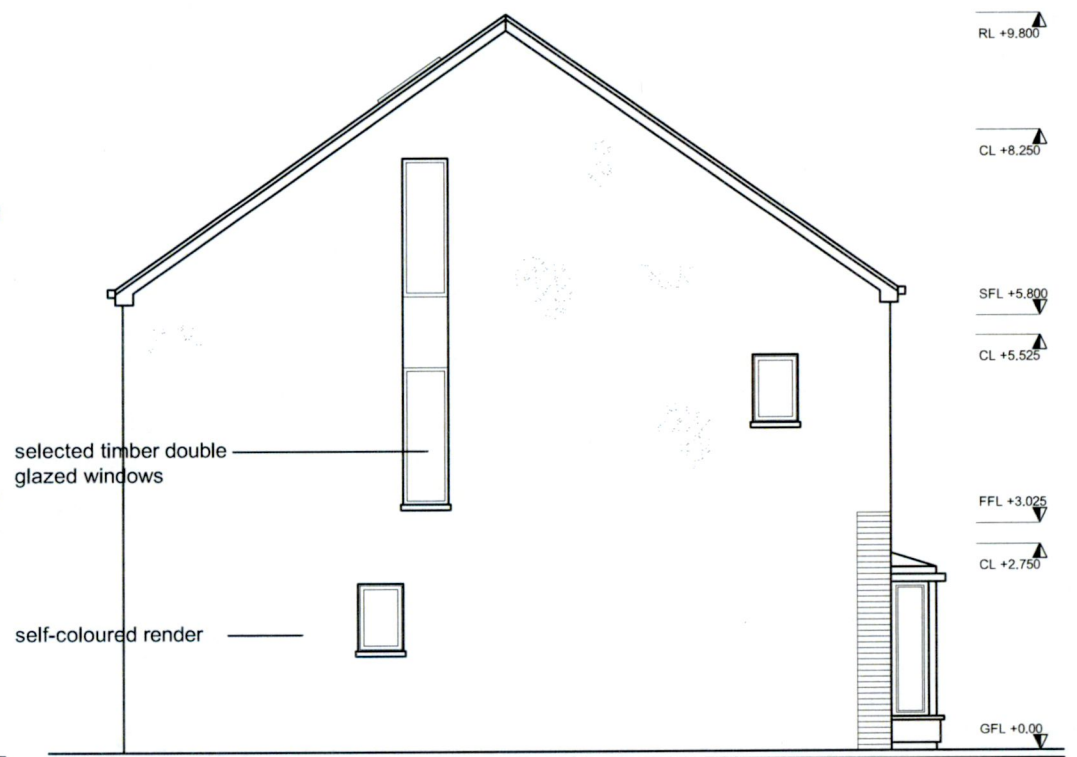

east elevation - 1:100@A3

HOUSE No. 1 - proposed gross floor area: 178.5msq

Rev.	Date	Drawn

1. Read in conjunction with Engineers and other Contract Drawings and with Specification.
2. Refer to title block for remit of information on this drawing.
3. Any anomalies between drawings, or drawings and specification, to be referred to Architect for clarification.
4. Do not scale. Use figured dimensions only. All dimensions to be checked on site.
5. This drawing is copyright protected.

