




ground floor

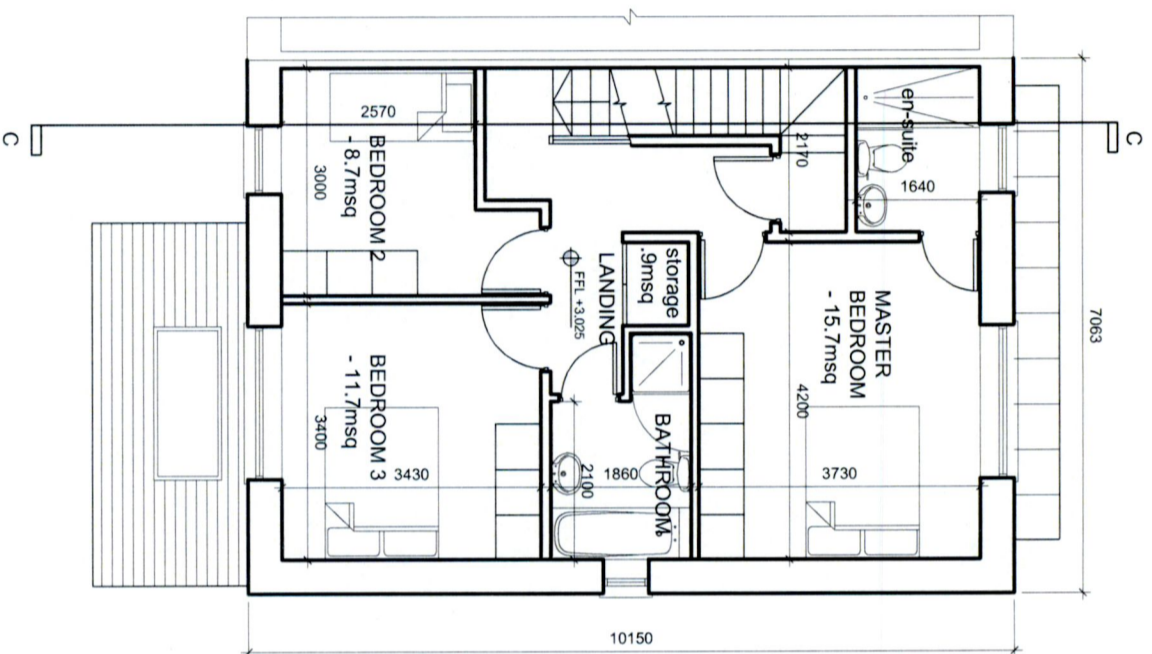

first floor

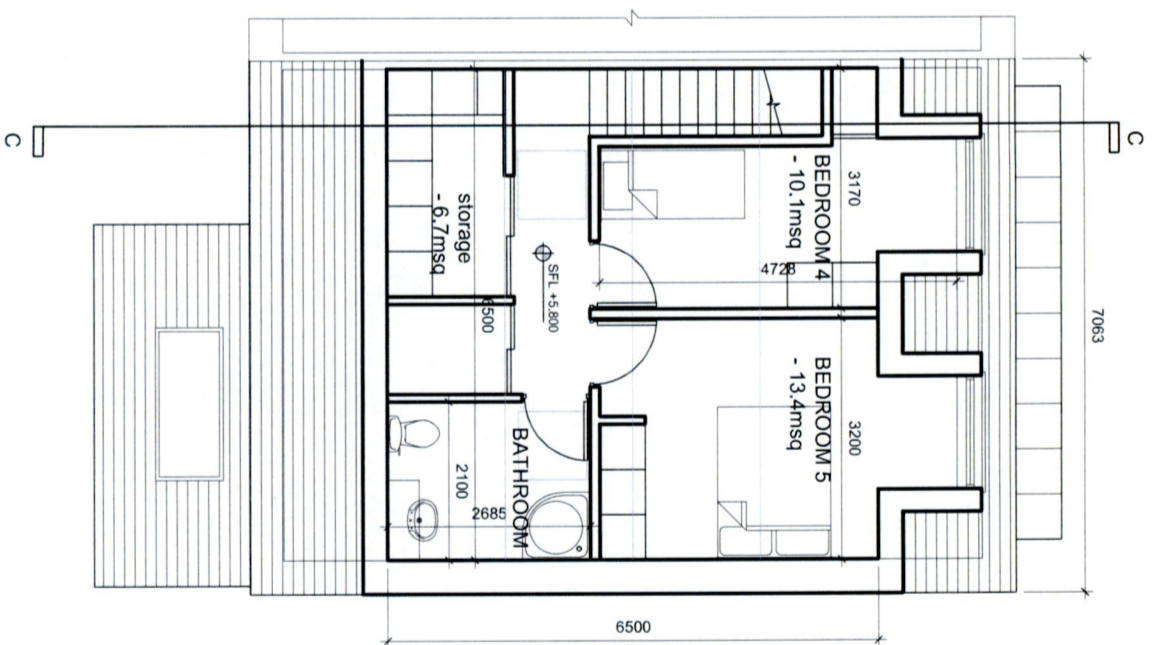

second floor

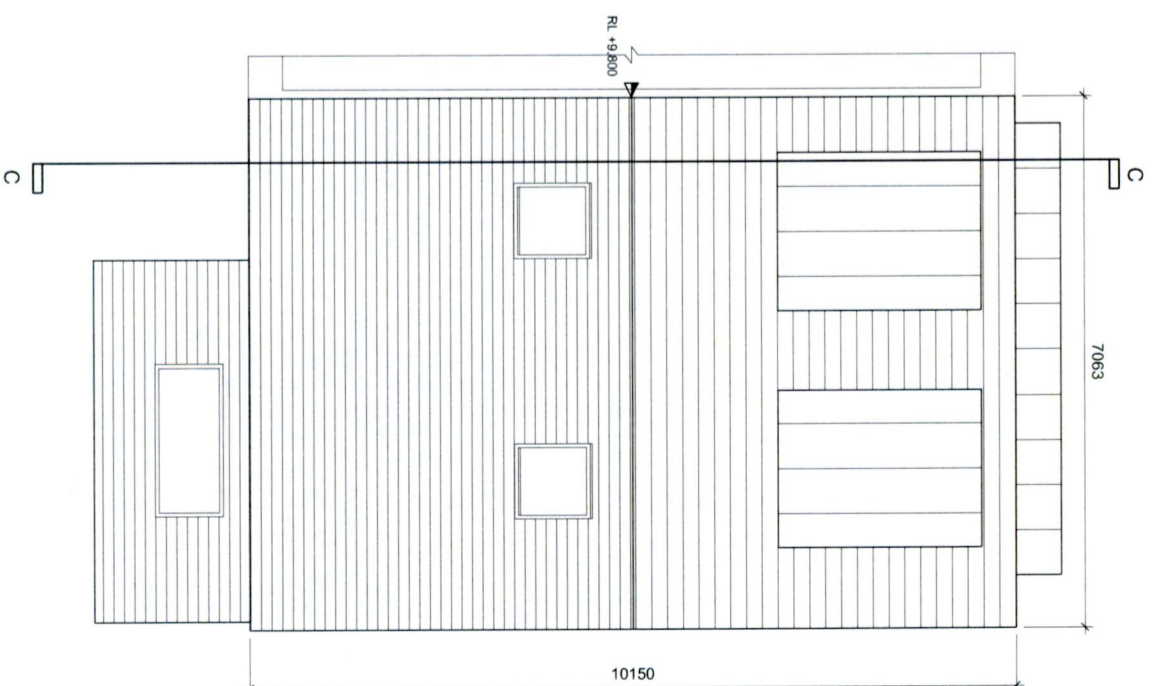

roof

House 3 & house 6 - proposed gross internal floor area - 178.5msq  
1:100 @ A3

1. Read in conjunction with Engineers and other Contract Drawings and with Specification.
2. Refer to title block for details of information on this drawing.
3. Any anomalies between drawings, or drawings and specification, to be referred to Architect for clarification.
4. Do not scale. Use figured dimensions only. All dimensions to be checked on site.
5. This drawing is copyright protected.

| Rev. | Date | Drawn |
|------|------|-------|
|      |      |       |
|      |      |       |
|      |      |       |

Project: Proposed Development Clontarf, Lucan Newlands Road, K78 Y5C2  
 Client: Nacul Developments Ltd.  
 Drawing: House 3 & 6 - plans  
 Scale: 1:100 @ A3  
 Date: Feb 2022  
 Drawing No.: 85675-PL2-014  
 Rev.:



CREAN SALLEY  
ARCHITECTS


8 Bridge Court, City Gate, Dublin 8, Telephone 49111022  
 E-mail: info@crean-salleys.com Website: http://www.crean-salleys.com

for planning application only


Drawing No. 85675-PL2-015 Rev.




north elevation - 1:100@A3

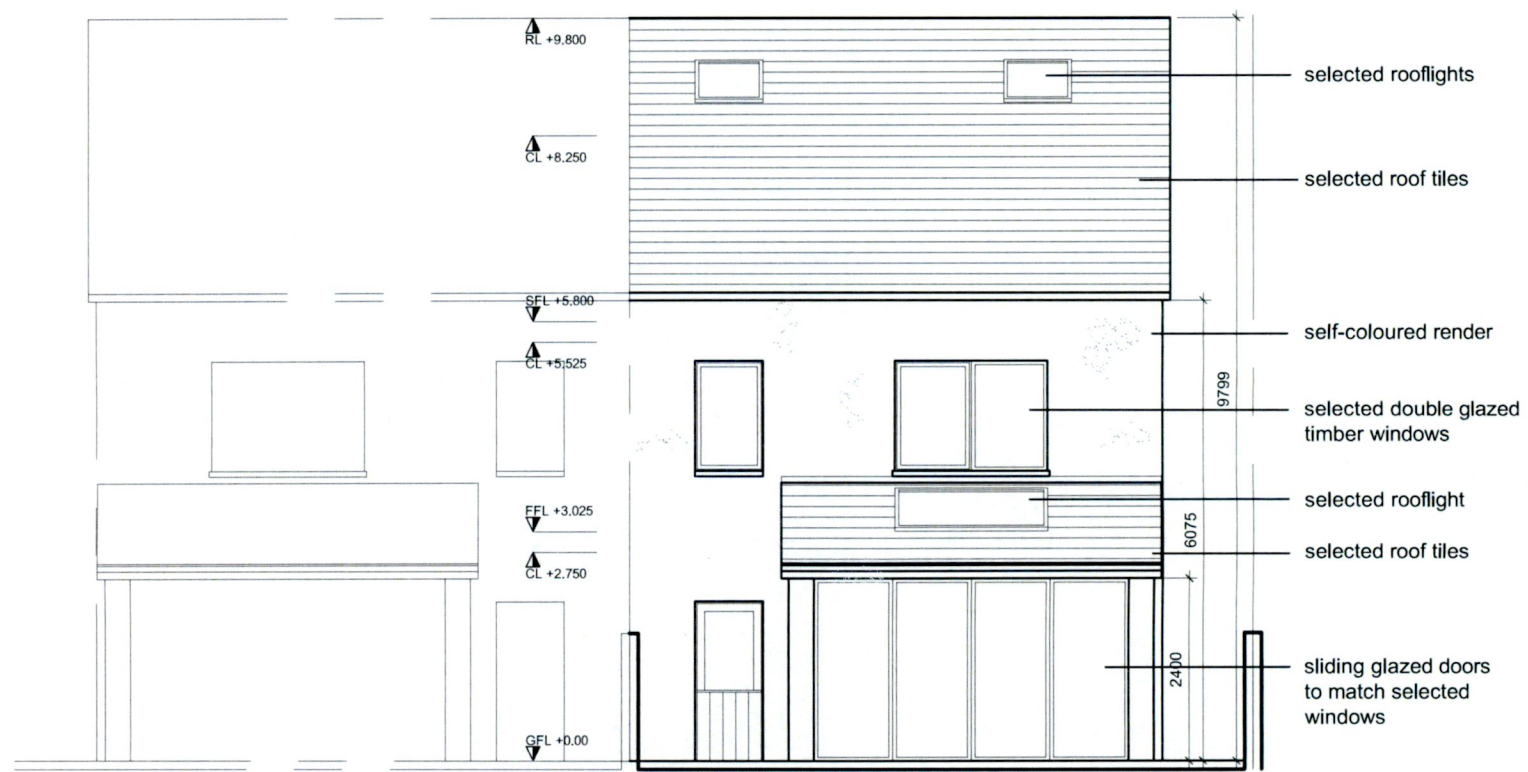

south elevation - 1:100@A3

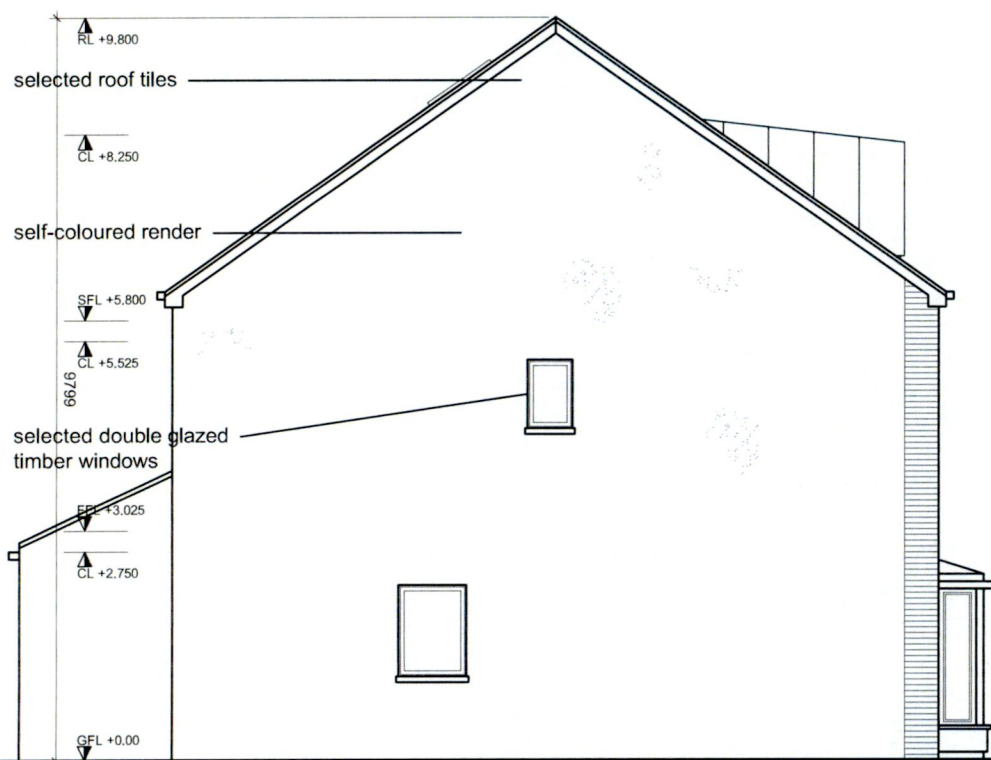

west elevation - 1:100@A3

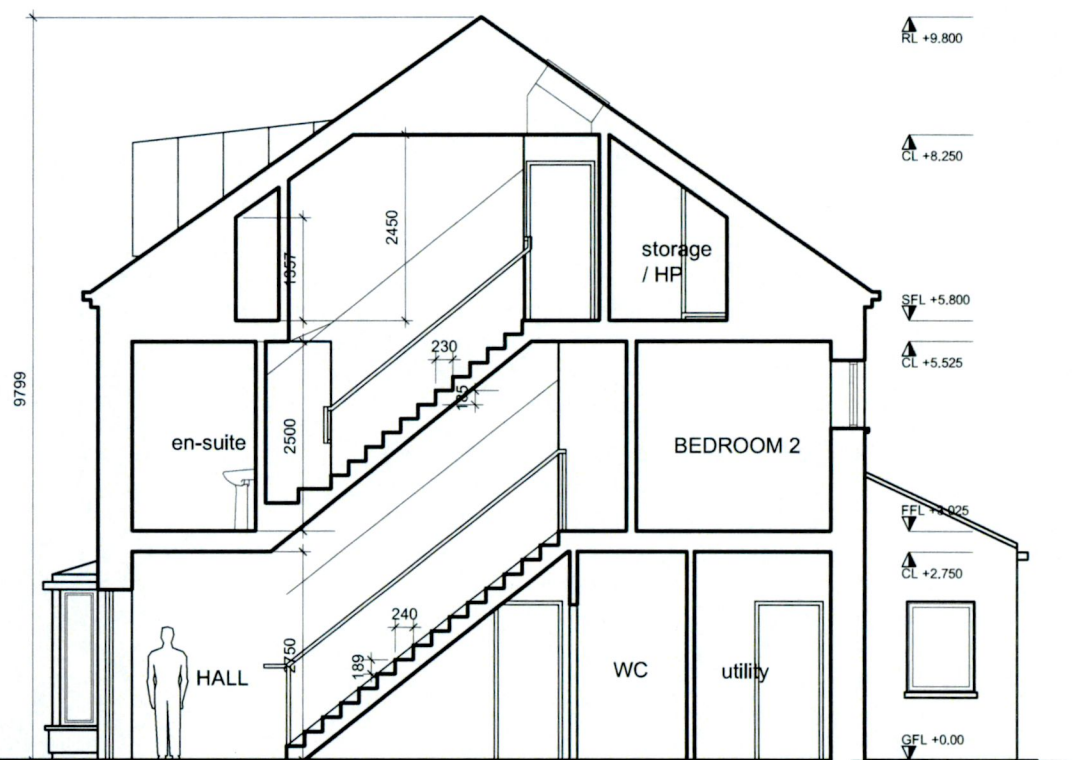

section C-C - 1:100@A3

HOUSE No. 3 & 6 - proposed gross floor area: 178.5msq

| Rev. | Date | Drawn |
|------|------|-------|
|      |      |       |
|      |      |       |
1. Read in conjunction with Engineers and other Contract Drawings and with Specification.
2. Refer to title block for remit of information on this drawing.
3. Any anomalies between drawings, or drawings and specification, to be referred to Architect for clarification.
4. Do not scale. Use figured dimensions only. All dimensions to be checked on site.
5. This drawing is copyright protected.

**CREAN SALLEY**  
ARCHITECTS

Project: PROPOSED RESIDENTIAL DEVELOPMENT AT CLONBRONE  
 Client: Nacul Developments Ltd.  
 Drawing: House 3 & 6 - section and elevations  
 Scale: 1:100 @ A3 Date: Feb 2022 Drawn: HH  
 Drawing No.: 85675-PL2-015 Rev.  
 Chk: PC  
 8 Bridge Court, City Gate, Dublin 6, Telephone 4911022  
 E-mail: info@csa-architects.ie Website: http://www.csa-architects.ie