

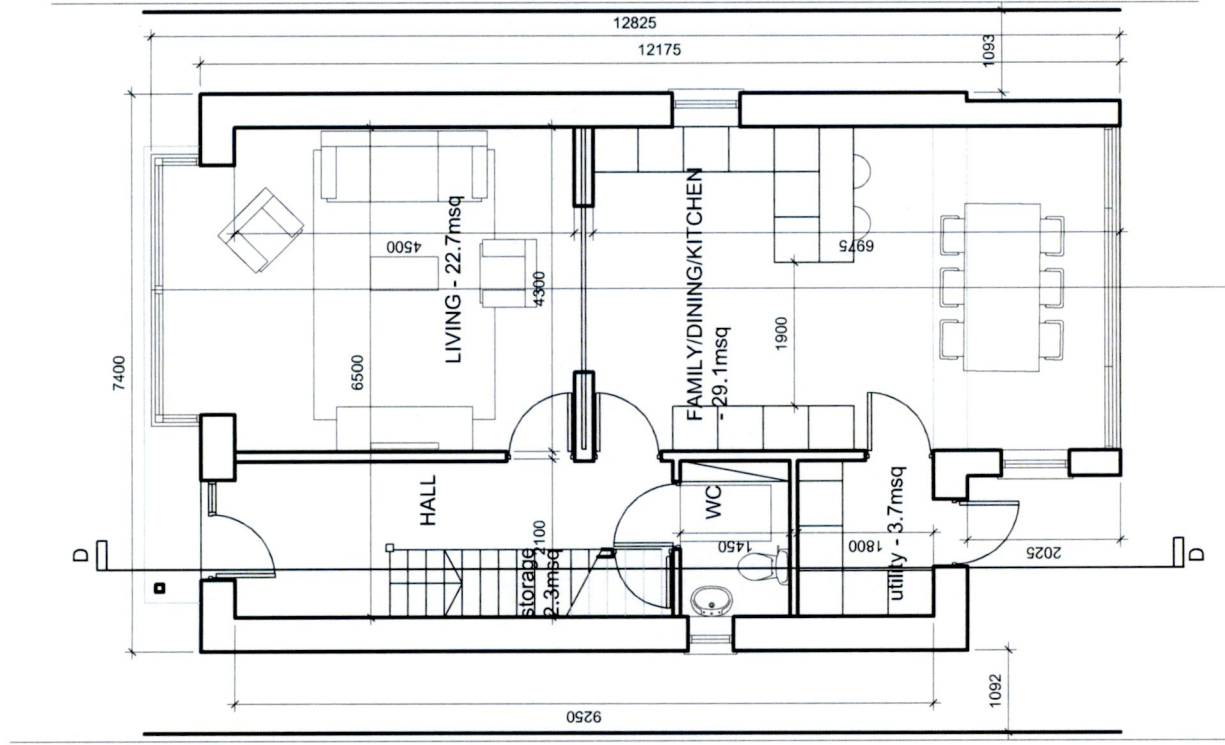



for planning application only

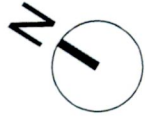


ground floor

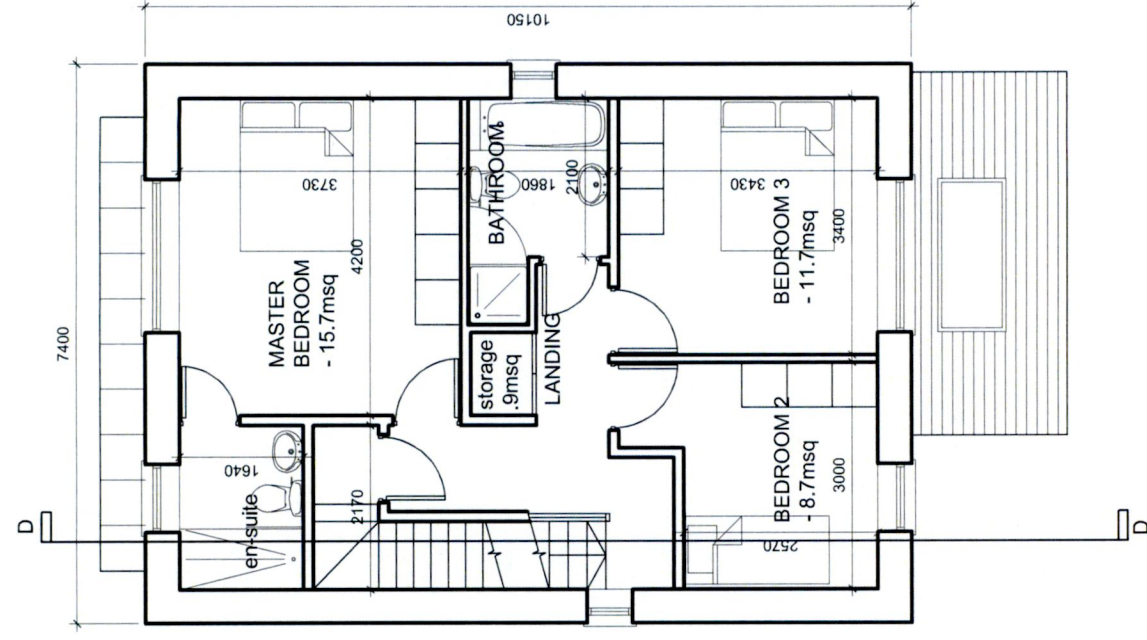

first floor

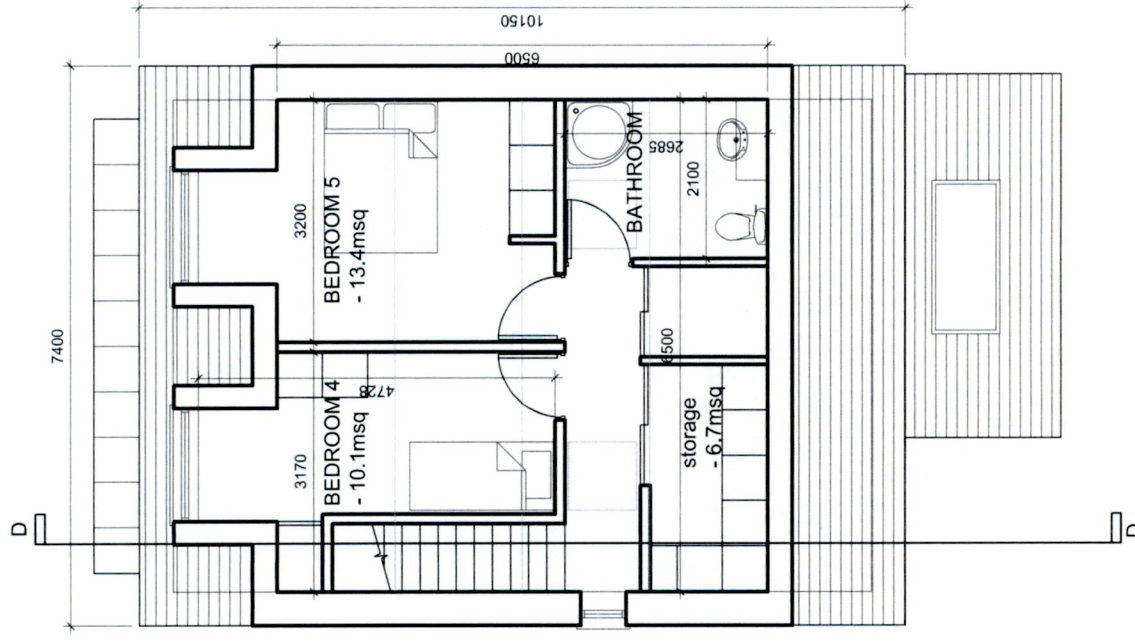

second floor

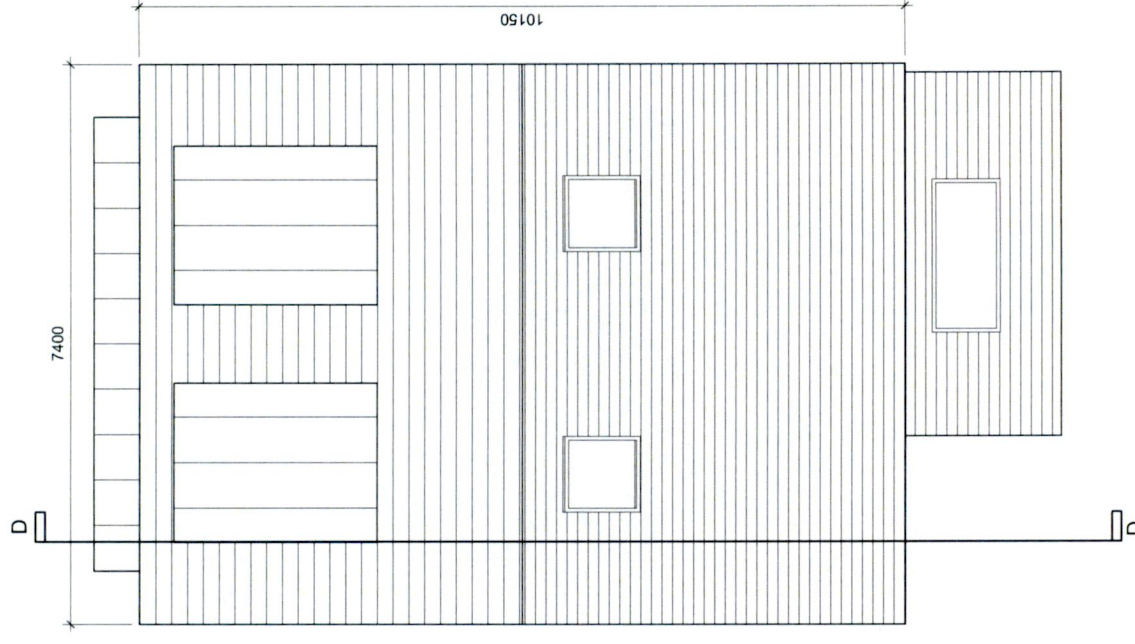

roof

House 4 - proposed gross internal floor area - 178.5msq
1:100 @ A3



CREAN SALLEY
ARCHITECTS

Project: Proposed Development Clonbrone, Lucan Newlands Road, K78 Y5C2
Client: Nacul Developments Ltd.
Drawing: House 4 - plans
Scale: 1:100 @ A3
Date: Feb 2022
Drawn: PC
Chk: HH
Rev. Drawing No. 85675-PL2-016
E-mail: info@csa-architects.ie
Website: http://www.csa-architects.ie


1. Read in conjunction with Engineers and other Contract Drawings and with Specification.
2. Refer to title block for remit of information on this drawing.
3. Any anomalies between drawings, or drawings and specification, to be referred to Architect for clarification.
4. Do not scale. Use figured dimensions only. All dimensions to be checked on site.
5. This drawing is copyright protected.

for planning application only


Drawing No. 85675-PL2-017




north elevation - 1:100@A3

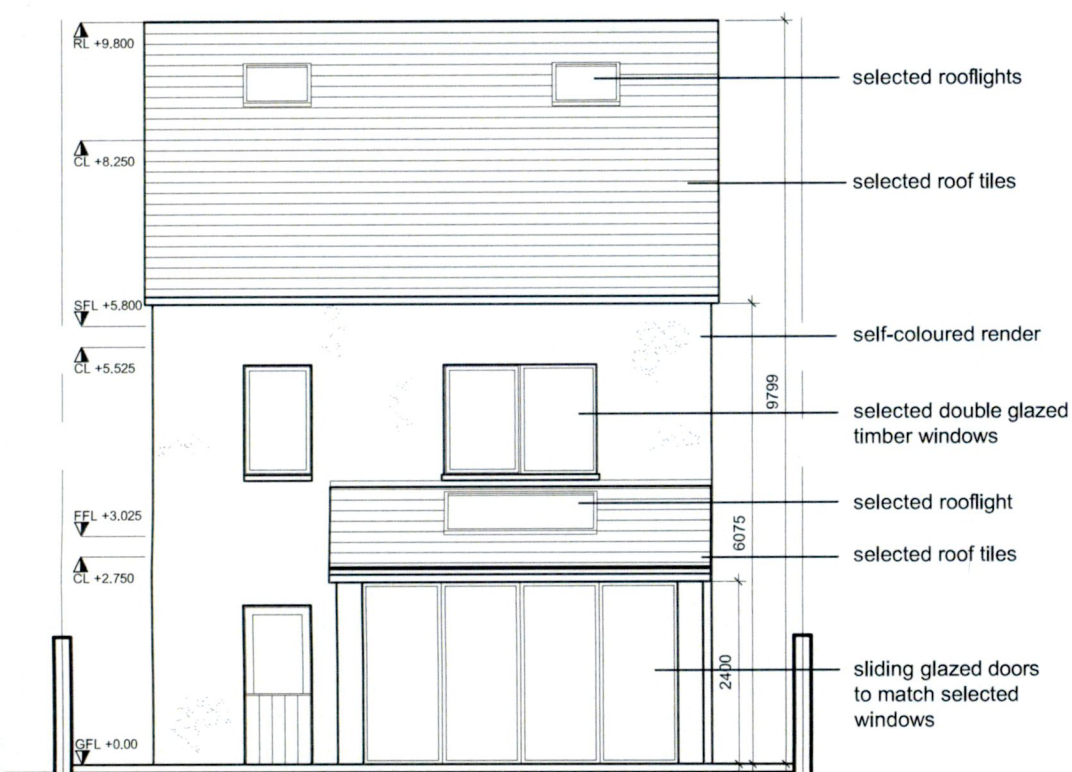


south elevation - 1:100@A3

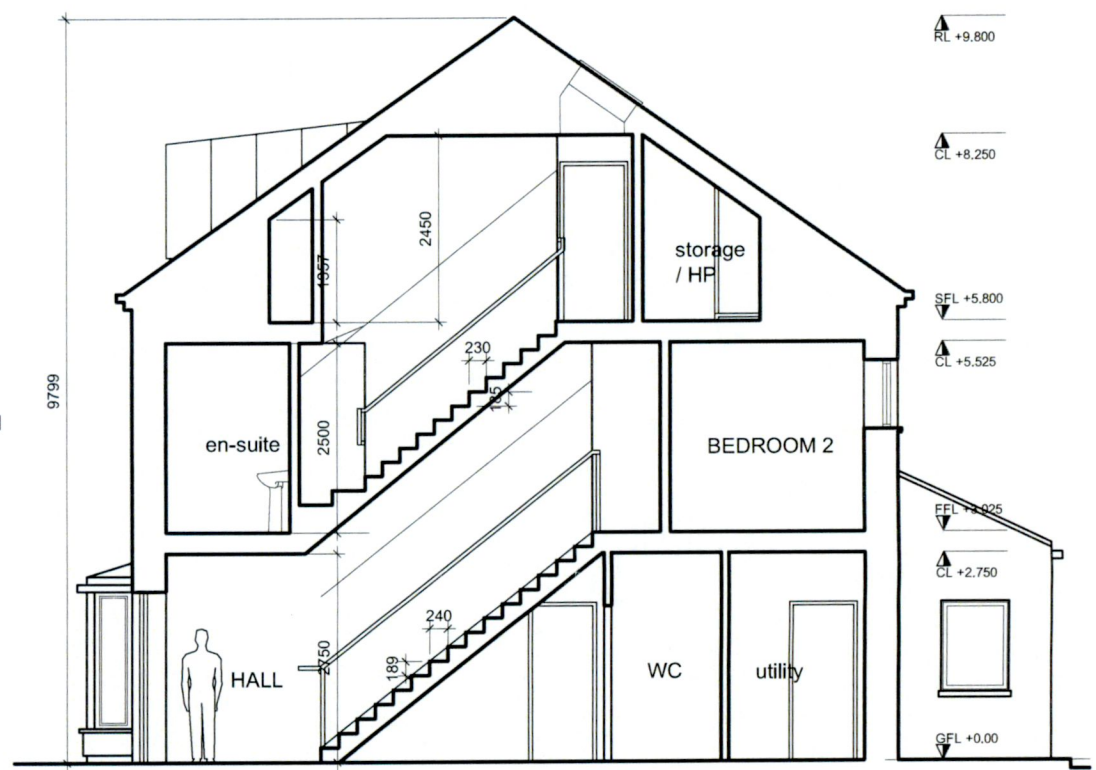

section D-D - 1:100@A3

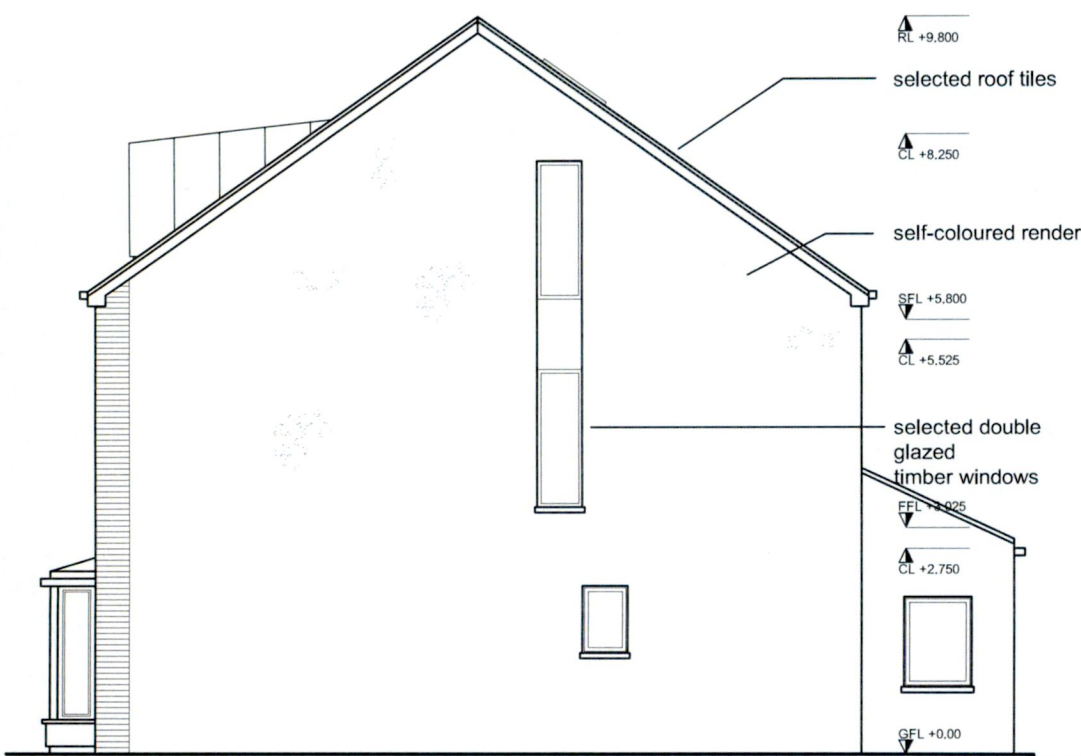

west elevation - 1:100@A3

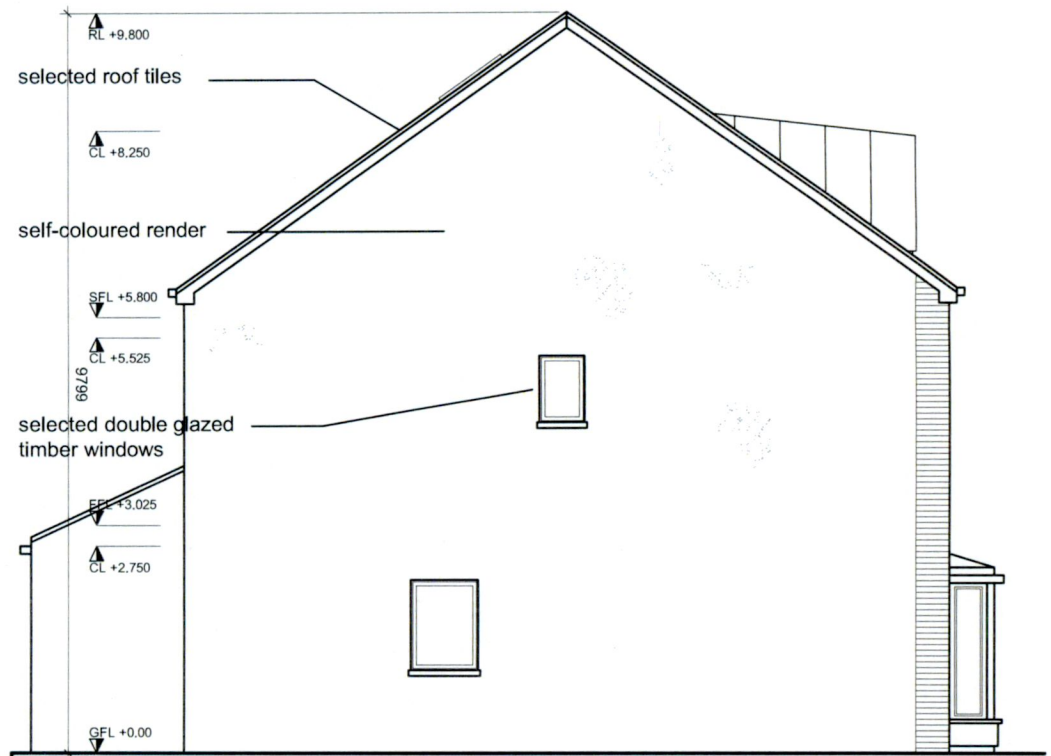

east elevation - 1:100@A3

HOUSE No. 4 - proposed gross floor area: 178.5msq

Rev.	Date	Drawn

1. Read in conjunction with Engineers and other Contract Drawings and with Specification.
2. Refer to title block for remit of information on this drawing.
3. Any anomalies between drawings, or drawings and specification, to be referred to Architect for clarification.
4. Do not scale. Use figured dimensions only. All dimensions to be checked on site.
5. This drawing is copyright protected.



Project: PROPOSED RESIDENTIAL DEVELOPMENT AT CLONBRONE
 Client: Nacul Developments Ltd.
 Drawing: House 4 - section and elevations
 Scale: 1:100 @ A3 Date: Feb 2022 Drawn: HH Chk: PC
 Drawing No. 85675-PL2-017
 8 Bldge Court, City Gate, Dublin 6. Telephone 4911022 E-mail: info@csa-architects.ie Website: http://www.csa-architects.ie