



ground floor

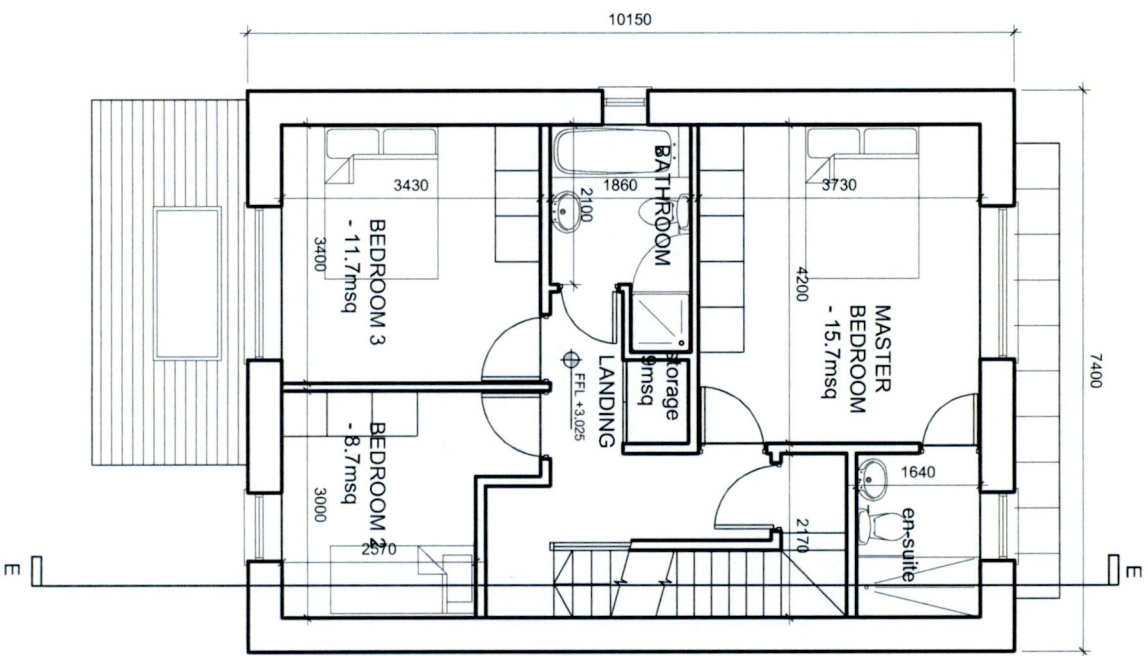

first floor

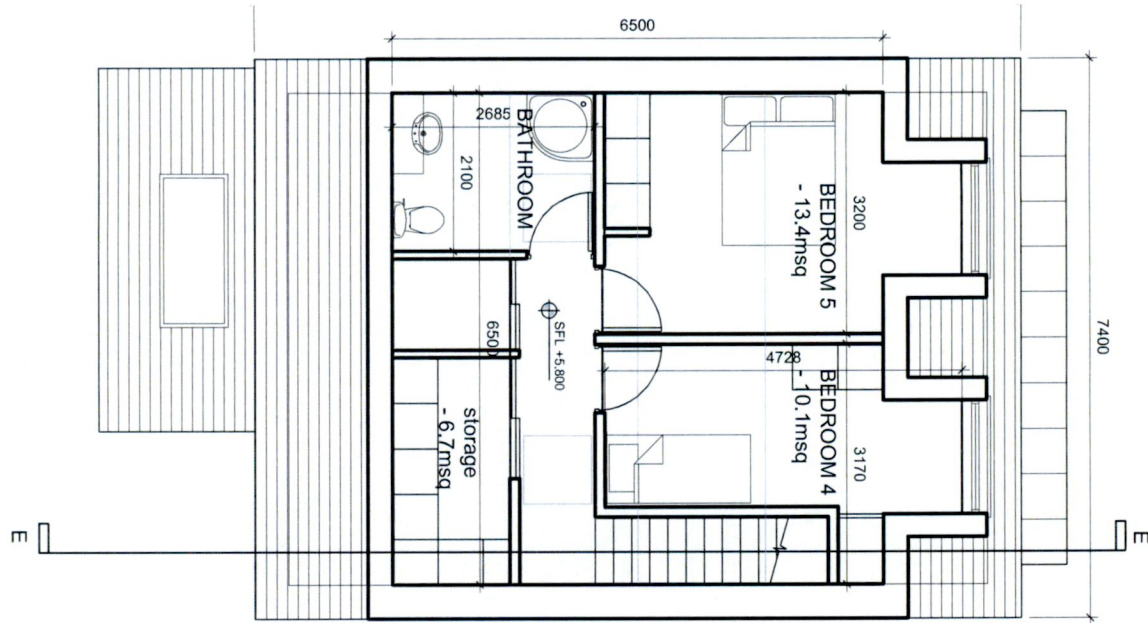

second floor



roof

House 7 - proposed gross internal floor area - 178.5msq

1:100 @ A3

1. Read in conjunction with Engineers and other Contract Drawings and with Specification.
2. Refer to title block for name of information on this drawing.
3. Any anomalies between drawings, or drawings and specification, to be referred to Architect for clarification.
4. Do not scale. Use figured dimensions only. All dimensions to be checked on site.
5. This drawing is copyright protected.

Rev.	Date	Drawn




CREAN SALLEY
ARCHITECTS

Project: Proposed Development Clontarf, Lucan Newlands Road, K78 Y5C2
 Client: Nacul Developments Ltd.
 Drawing: House 7 - plans
 Scale: 1:100 @ A3
 Date: Feb 2022
 Drawing No.: 85675-PL2-018
 Rev.:


8 Bridge Court, City Gate, Dublin 8, Telephone 4911022
 E-mail: info@crean-salleys.com Website: http://www.crean-salleys.com




north elevation - 1:100@A3

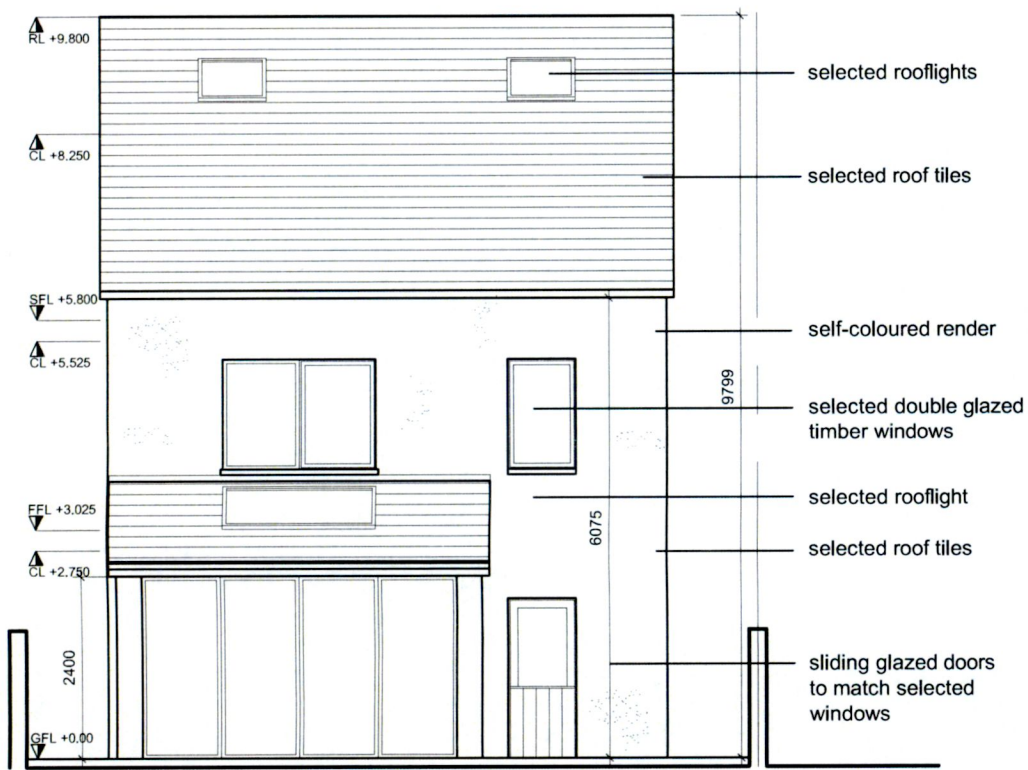


south elevation - 1:100@A3

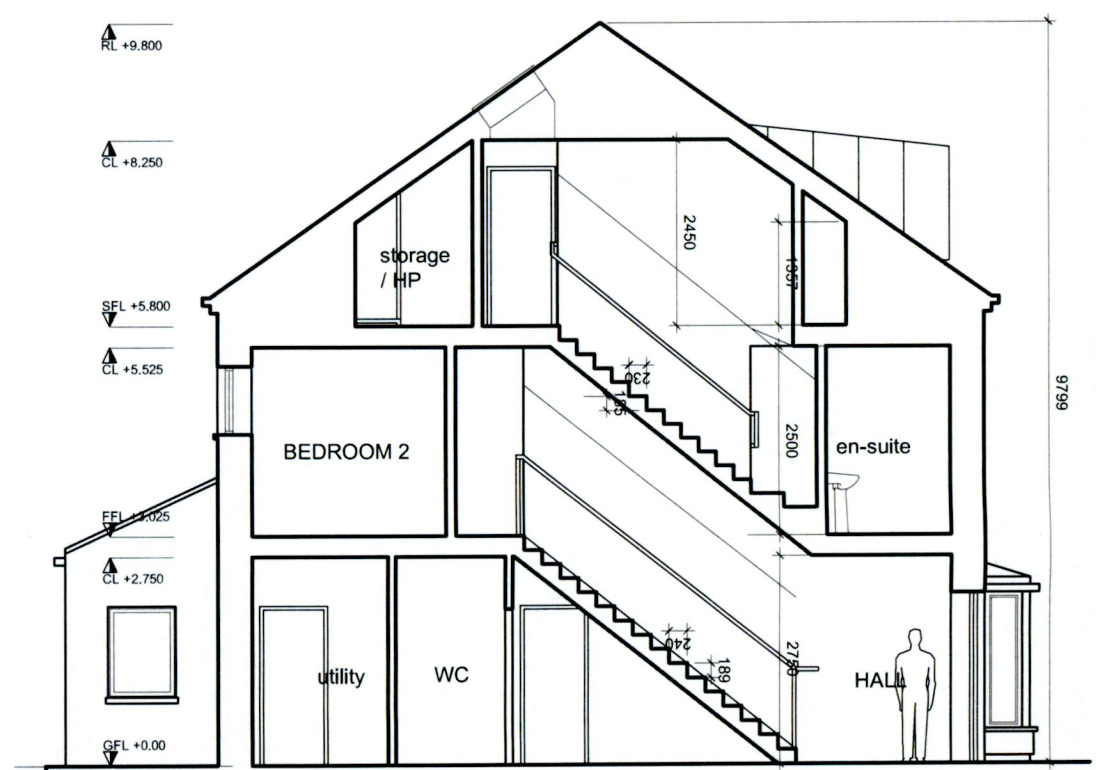

section A-A - 1:100@A3

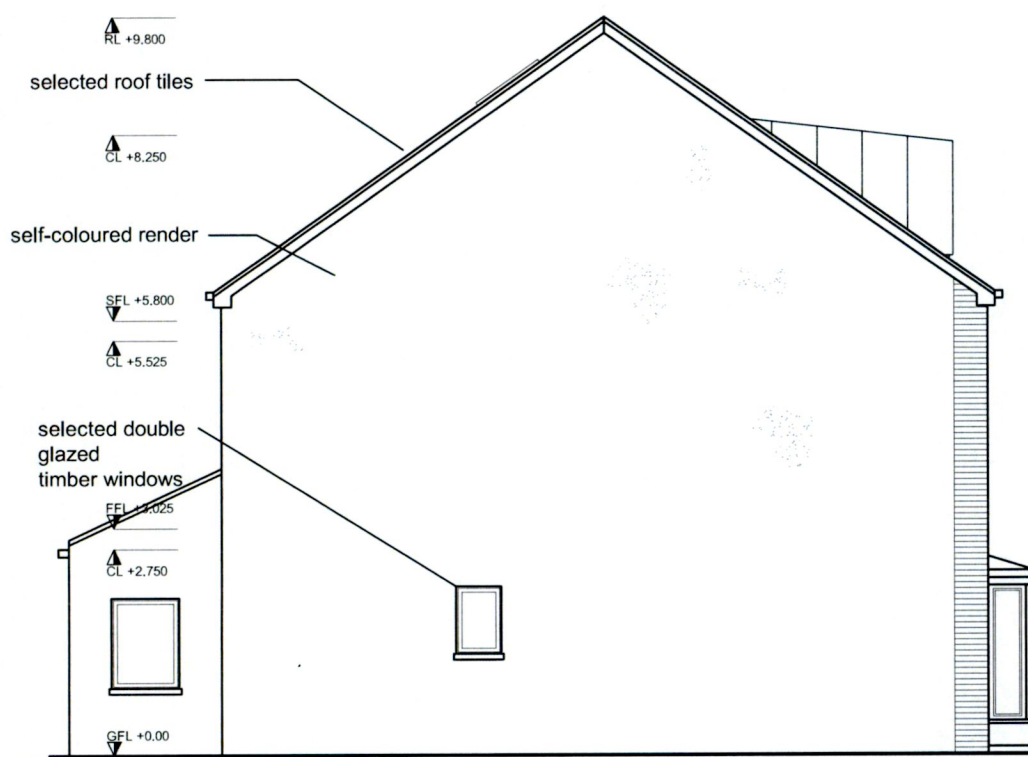

east elevation - 1:100@A3

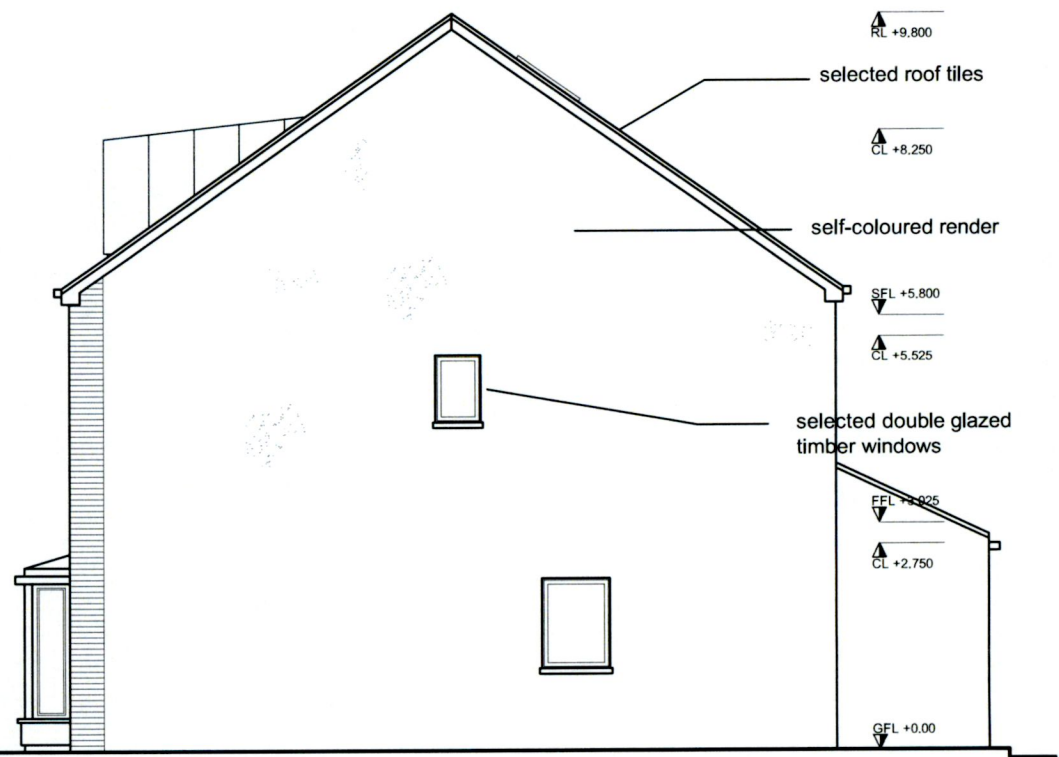

west elevation - 1:100@A3

HOUSE No. 7 - proposed gross floor area: 178.5msq

Rev.	Date	Drawn

1. Read in conjunction with Engineers and other Contract Drawings and with Specification.
2. Refer to title block for remit of information on this drawing.
3. Any anomalies between drawings, or drawings and specification, to be referred to Architect for clarification.
4. Do not scale. Use figured dimensions only. All dimensions to be checked on site.
5. This drawing is copyright protected.

