


PROPOSED GROUND FLOOR

READ IN-CONJUNCTION WITH SURVEY PLANS

NOTE: AREAS RELATING TO SUBJECT PLANNING SHADED BLUE


→ NORTH

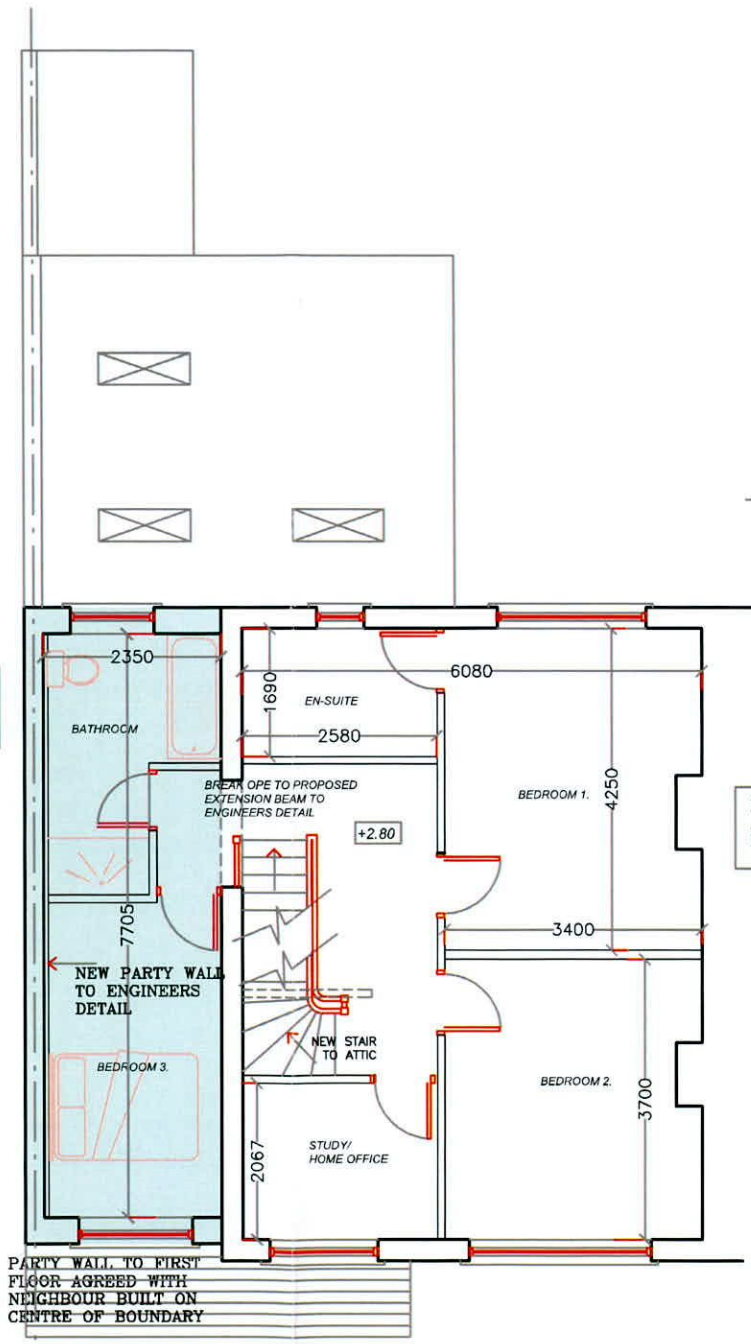

PROPOSED FIRST FLOOR PLAN

→ NORTH

NOTE: AREAS RELATING TO SUBJECT PLANNING SHADED BLUE

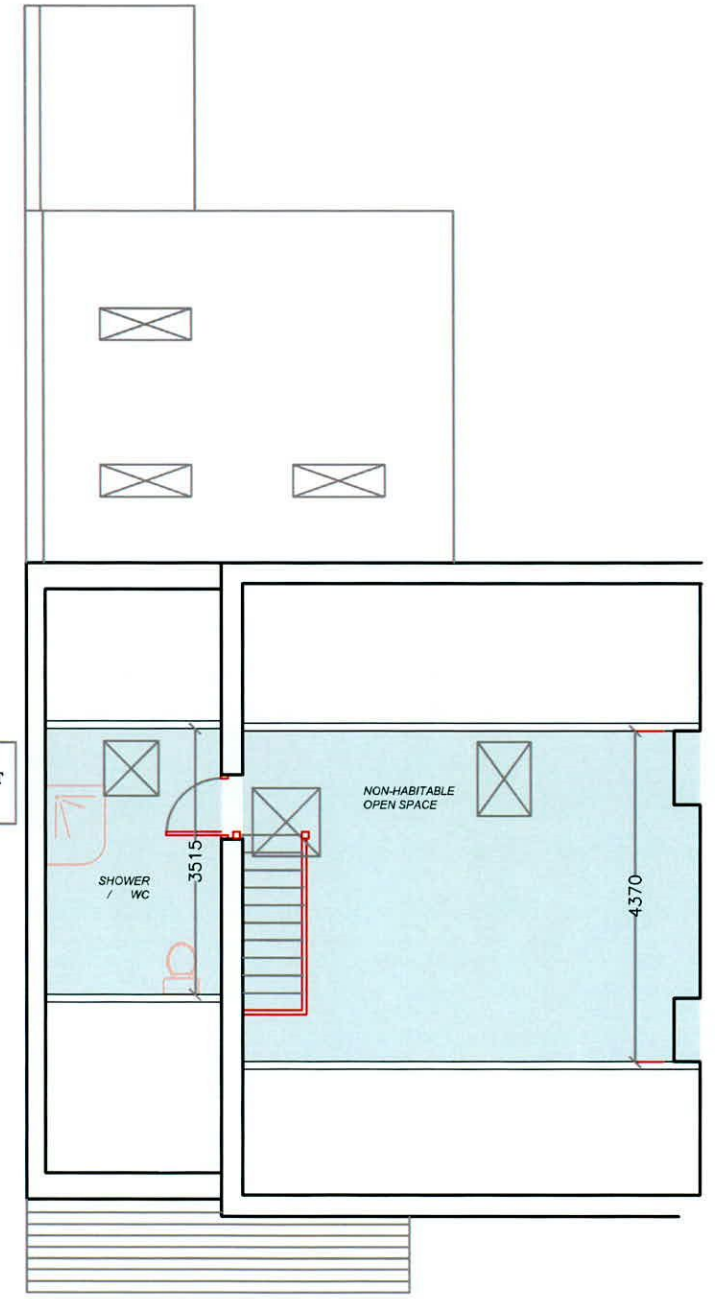

PROPOSED ATTIC LEVEL PLAN

ELAINE WARD
087 662 4860
elaineward@hotmail.com

ADDRESS 38 FERNHILL ROAD		PROJECT REAR & SIDE EXTENSION FRONT PORCH & GATE WIDENING	
SCALE 1:100	JOB NO.	DRG. NO. 12	TITLE PROPOSED PLANS
DRWN. EW	DATE SEPT. 2022	REV.	