



01 EXISTING GROUND FLOOR DESK PLAN
SCALE = 1:200

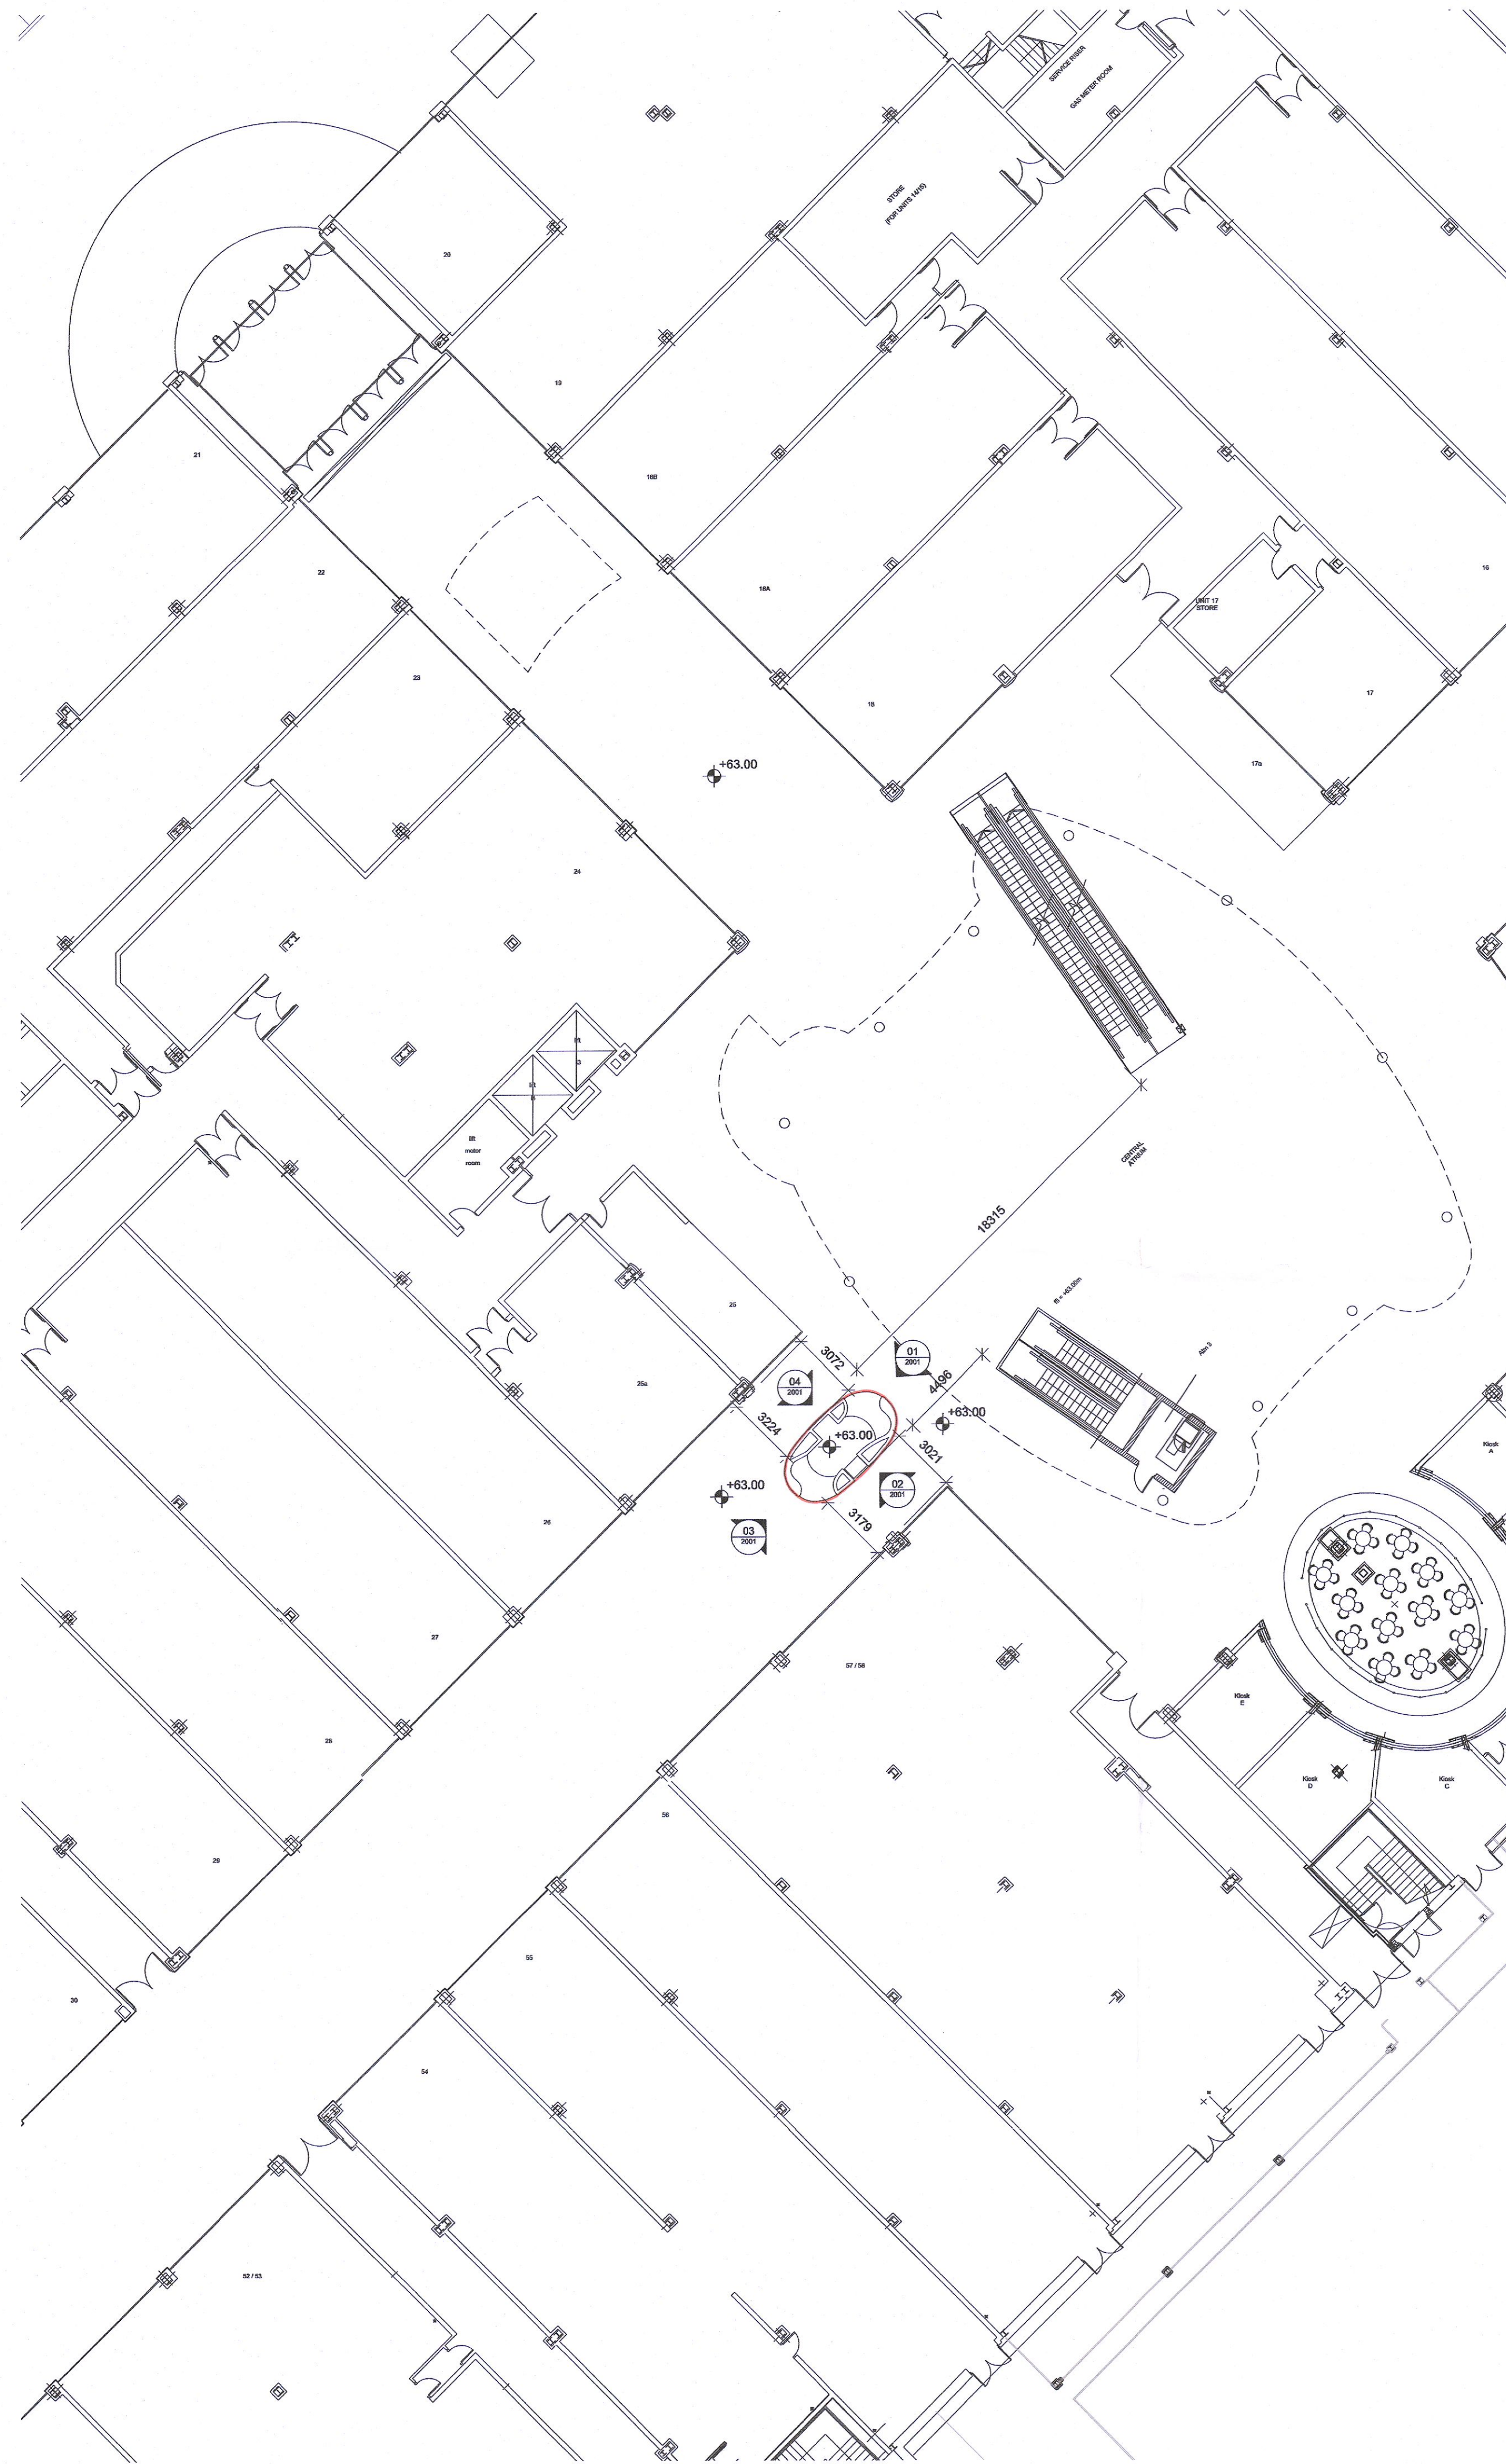

02 PROPOSED GROUND FLOOR DESK PLAN
SCALE = 1:200

ALL DIMENSIONS TO BE CHECKED ON SITE
NO DIMENSIONS TO BE SCALED FROM THIS DRAWING
DRAWING IS TO BE READ IN CONJUNCTION WITH RELEVANT CONSULTANTS DRAWINGS

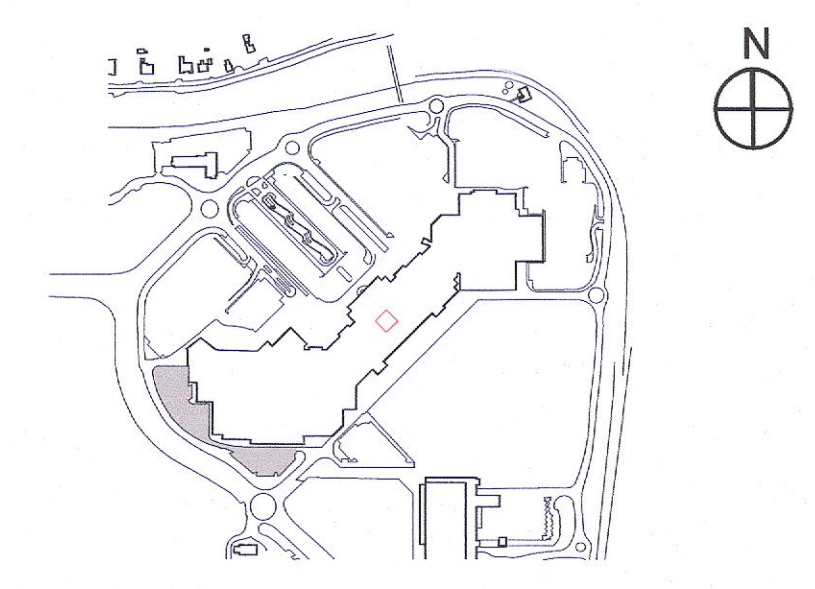

SITE KEYPLAN NOT TO SCALE

- LEGEND:**
- Planning application site boundary
 - Area of Existing Reception Desk

REV	DATE	DESCRIPTION	DRN	CHK
C01	17/10/2022	ISSUED FOR PLANNING APPROVAL	RB	CM

STATUS CODE DESCRIPTION
PLANNING

CLIENT
LIFFEY VALLEY MANAGEMENT LTD.

PROJECT
LIFFEY VALLEY RECEPTION DESK RELOCATION

DRAWING
GROUND FLOOR PLAN
CENTRAL ATRIUM
EXISTING & PROPOSED PLANS

PROJECT NUMBER: 950744 DATE: OCTOBER 2022
SCALE@ A1: 1:200 DRAWN/CHECKED: RB / CM

STATUS CODE	DRAWING NUMBER	REVISION
A1	LVSC-HJL-RD-00-DR-A-1000	C01

Henry J Lyons

Architects + Interiors henryjlyons.com +353 1 888 3333 info@henryjlyons.com 51-54 Parnassus Street Dublin D02 K465