




ALL DIMENSIONS TO BE CHECKED ON SITE  
 NO DIMENSIONS TO BE SCALED FROM THIS DRAWING  
 DRAWING IS TO BE READ IN CONJUNCTION WITH RELEVANT CONSULTANTS DRAWINGS

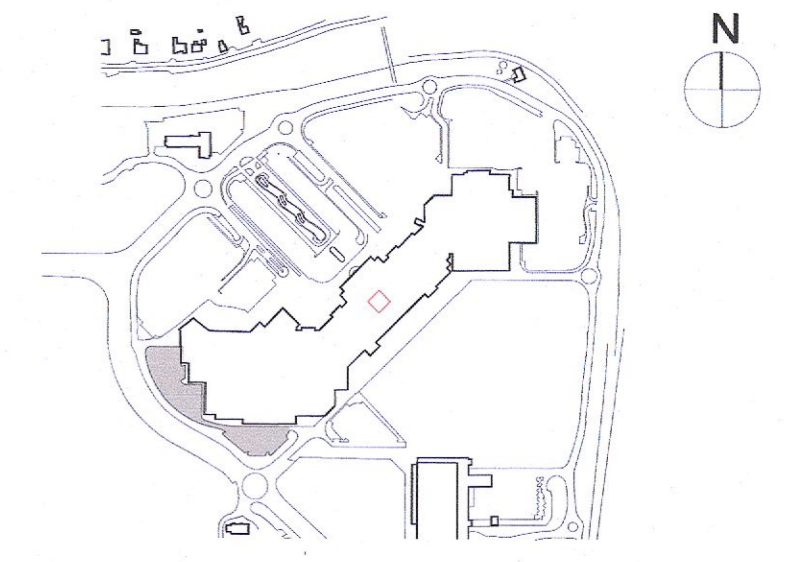


SITE KEYPLAN NOT TO SCALE

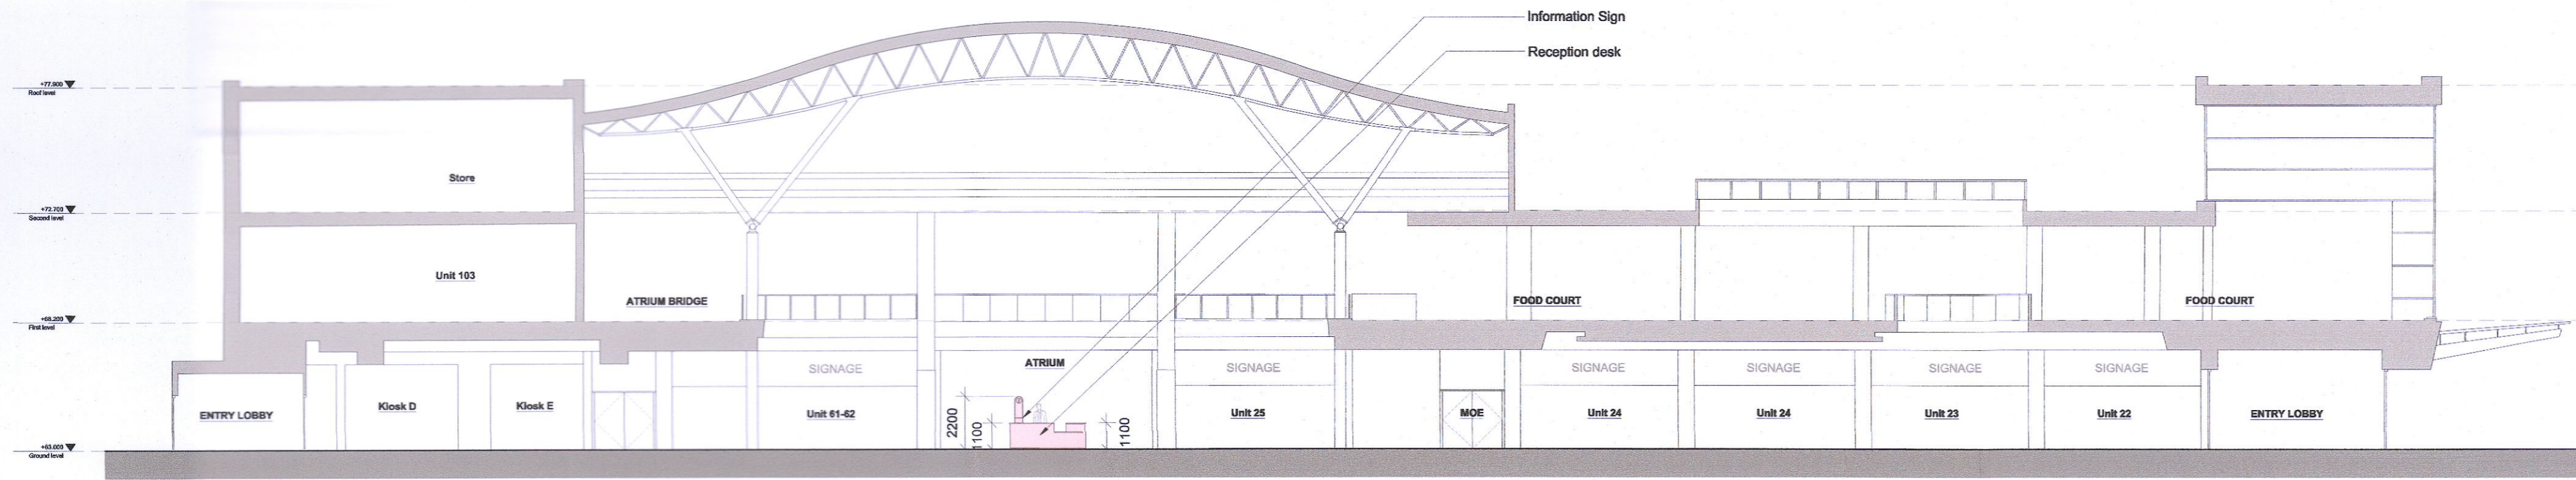


01 PROPOSED WEST ELEVATION  
 SCALE = 1:200

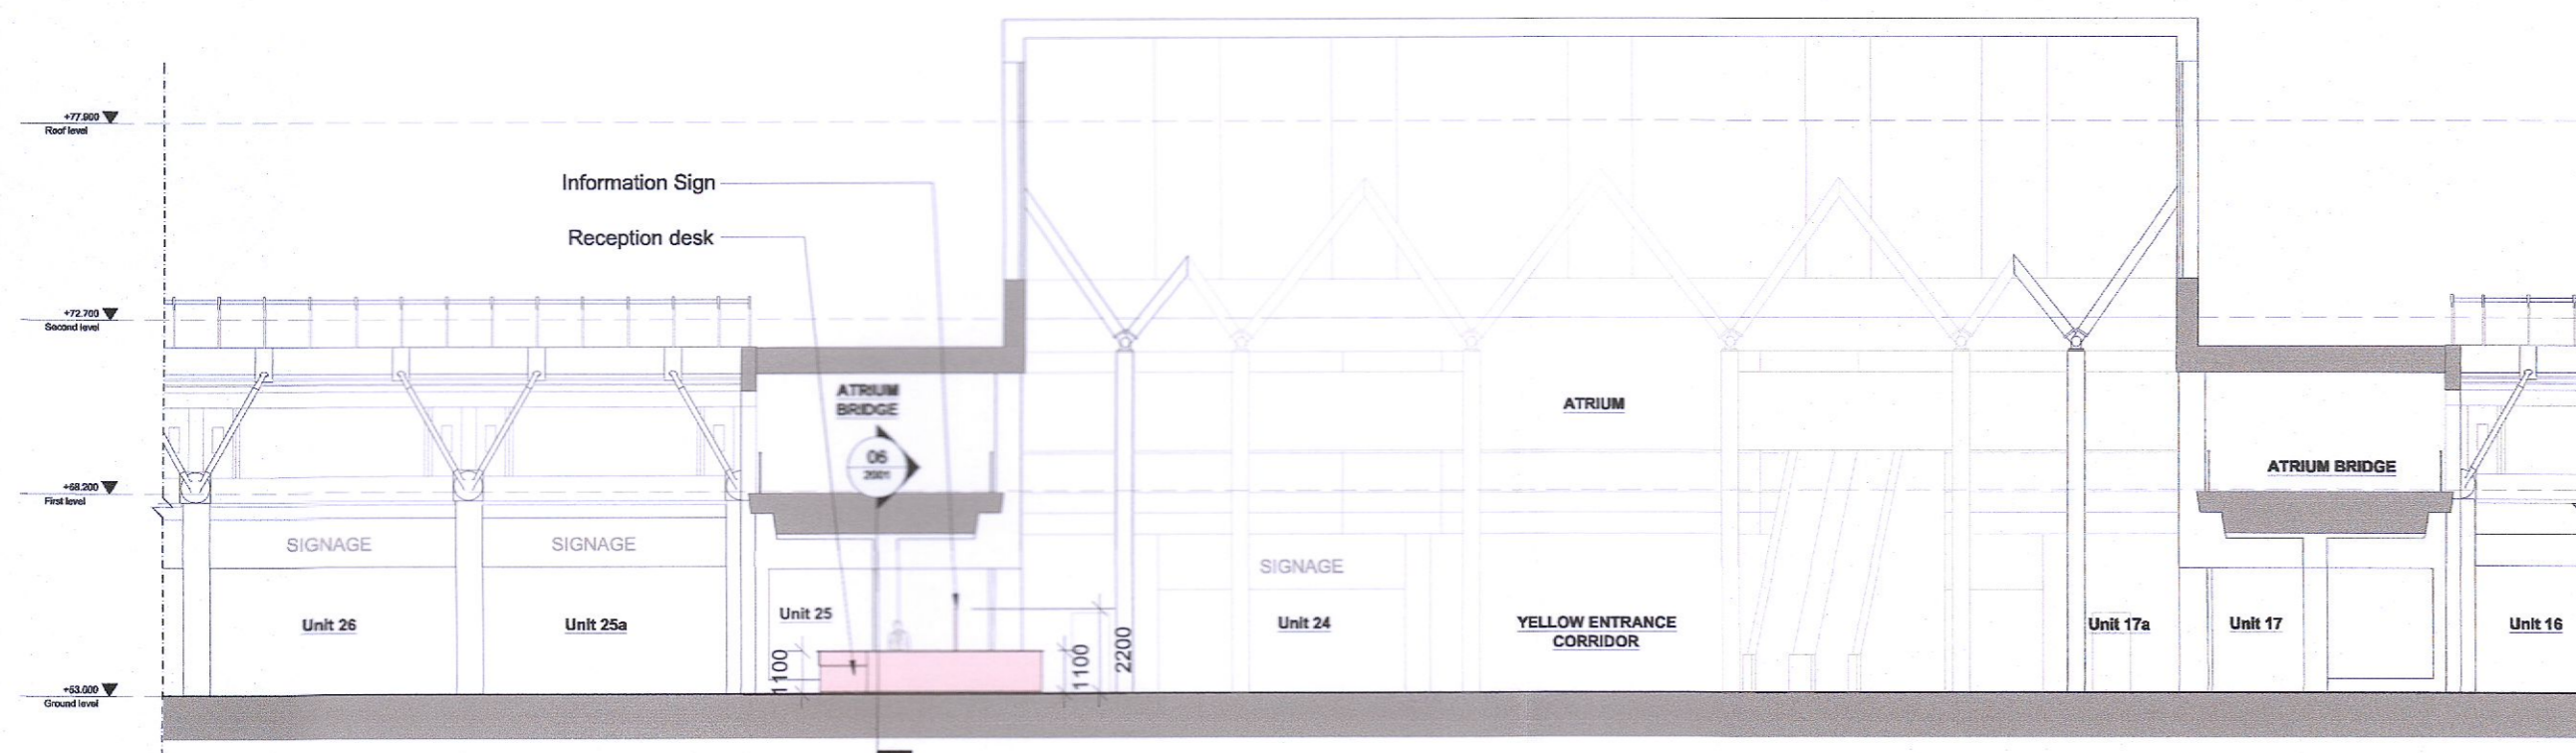


02 PROPOSED SOUTH ELEVATION  
 SCALE = 1:200

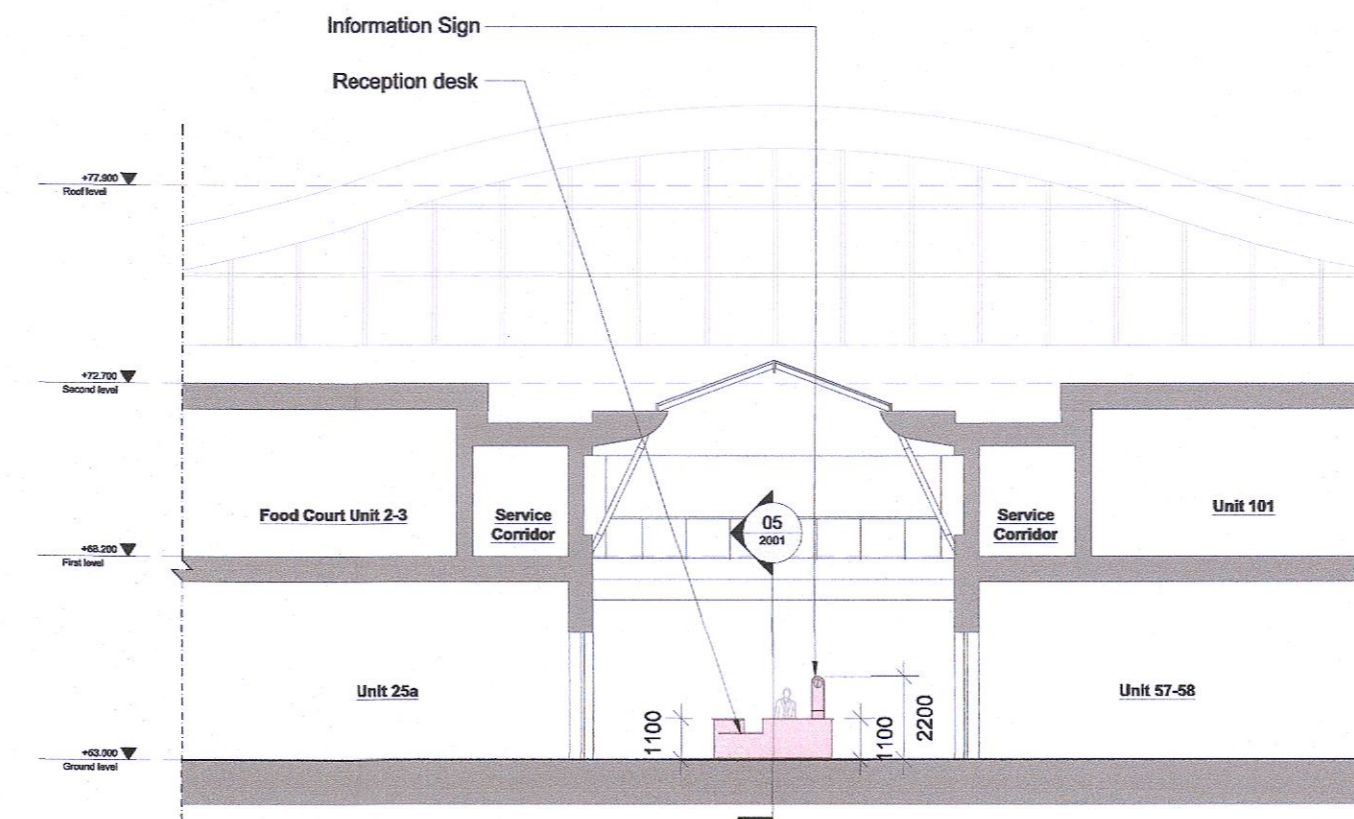


03 PROPOSED EAST ELEVATION  
 SCALE = 1:200

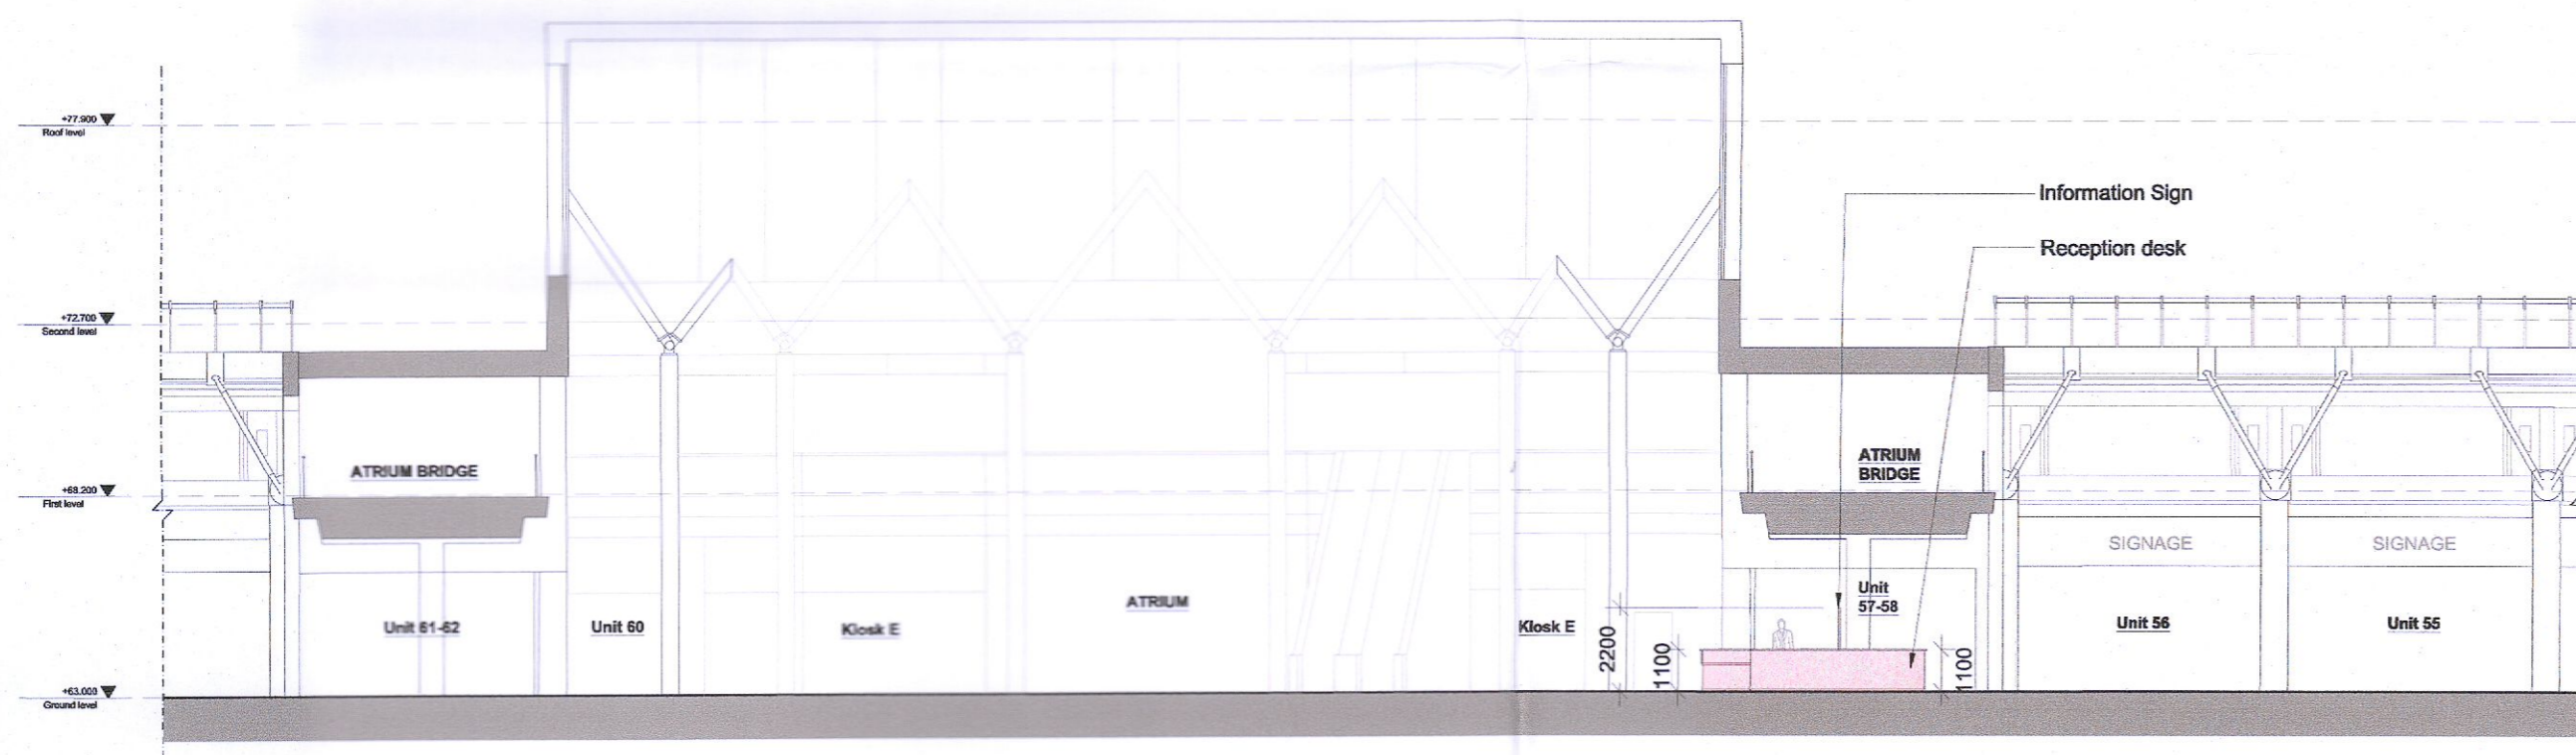

04 PROPOSED NORTH ELEVATION  
 SCALE = 1:200

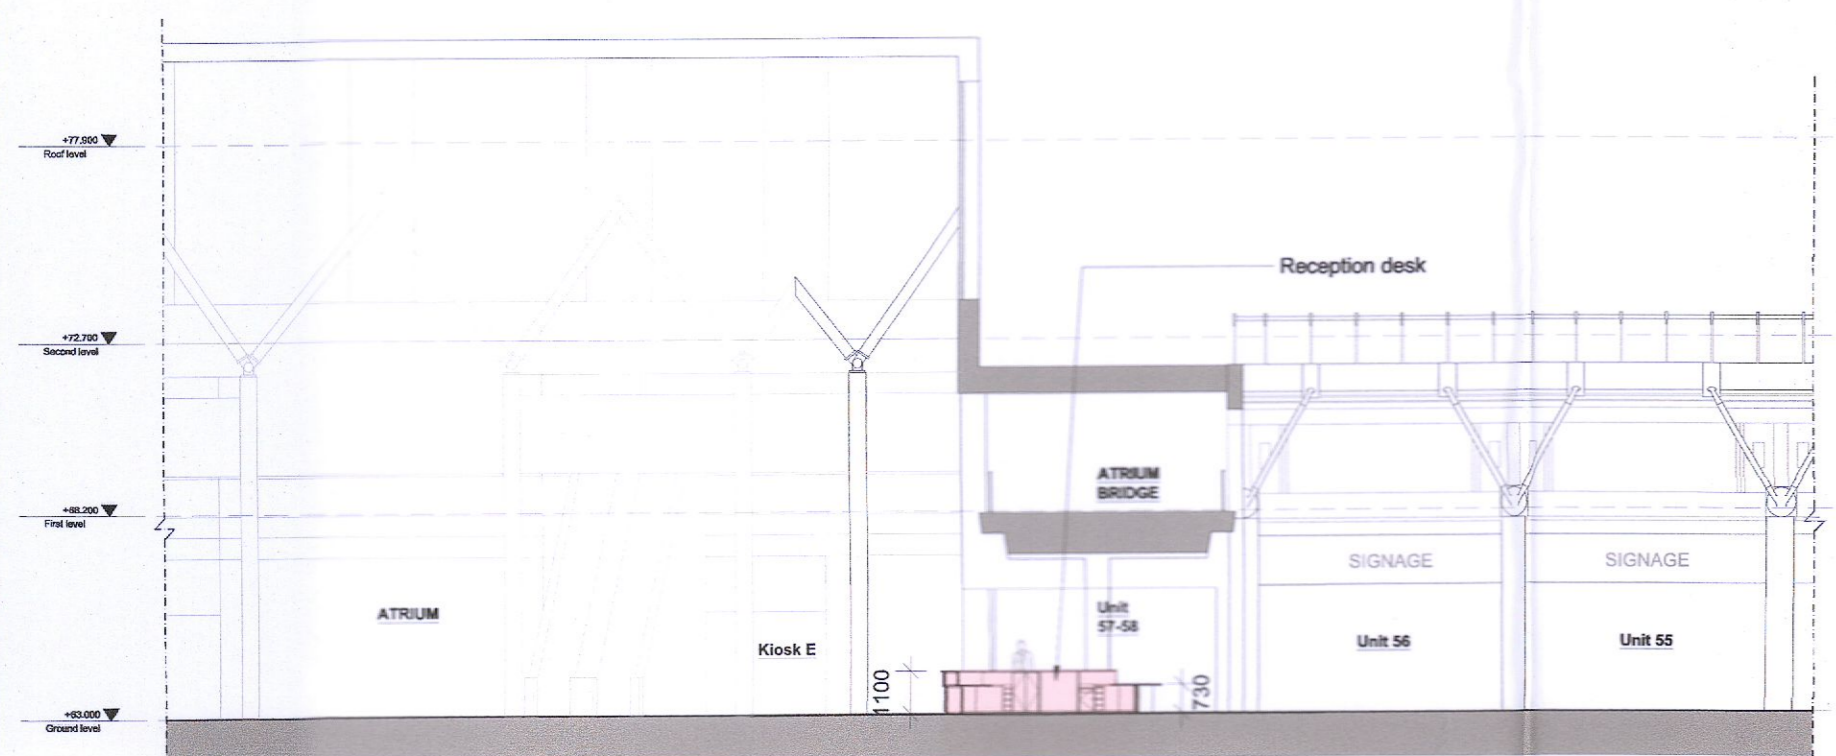

05 PROPOSED SECTION A-A  
 SCALE = 1:200

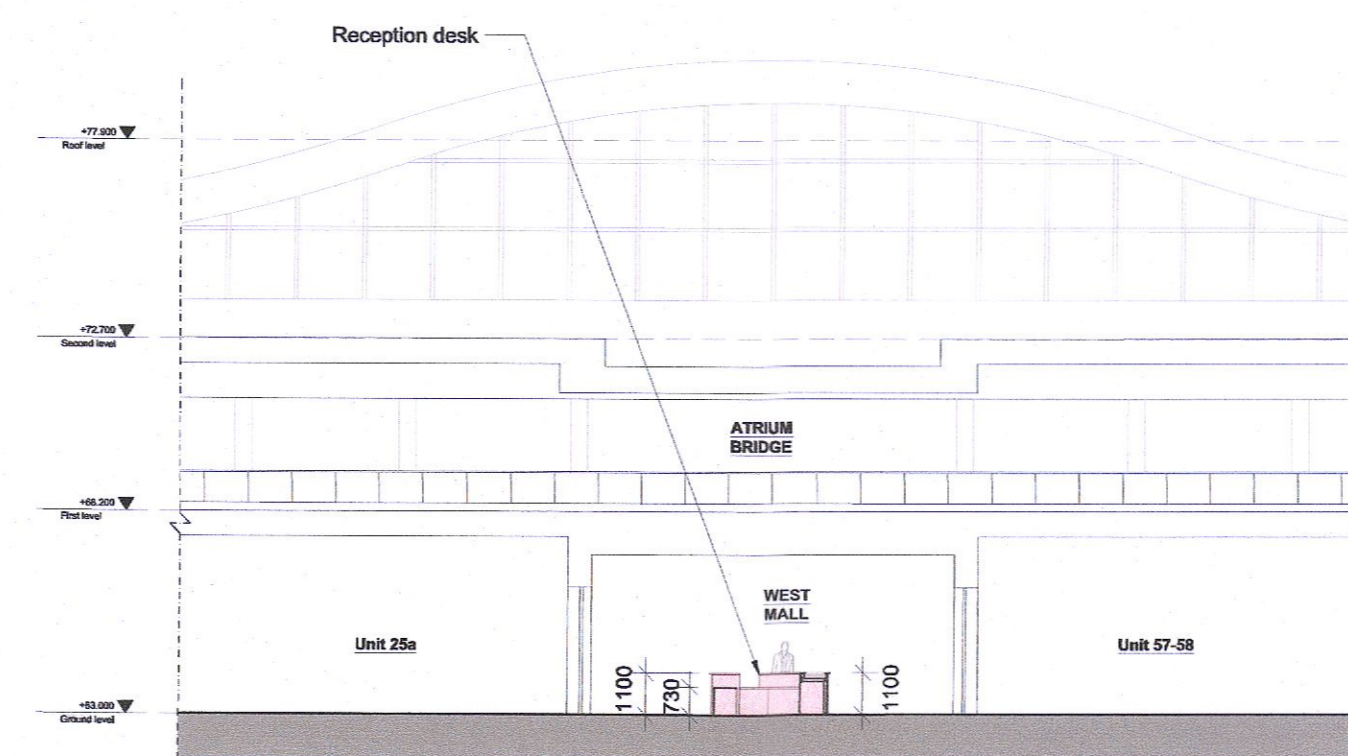

06 PROPOSED SECTION B-B  
 SCALE = 1:200

REV	DATE	DESCRIPTION	DRN	CHK
C01	17/10/2022	ISSUED FOR PLANNING APPROVAL	RB	CM

STATUS CODE DESCRIPTION

**PLANNING**

CLIENT  
 LIFFEY VALLEY MANAGEMENT LTD.

PROJECT  
 LIFFEY VALLEY RECEPTION DESK RELOCATION

DRAWING  
 ELEVATIONS & SECTIONS  
 WEST MALL / CENTRAL ATRIUM  
 PROPOSED

PROJECT NUMBER: 950744 DATE: OCTOBER 2022  
 SCALE@A1: 1:50 DRAWN/CHECKED: RB / CM

STATUS CODE: A1 DRAWING NUMBER: LVSC-HJL-RD-ZZ-DR-A-2001 REVISION: C01

**Henry J Lyons**

Architecture + Interiors henryjlyons.com +353 1 888 3333 info@henryjlyons.com 51-54 Pearse Street Dublin D02 KA66