


ALL NEW DRAINAGE WILL BE ADDED TO EXISTING AND RETAINED CONNECTIONS TO THE SEPARATE FOUL AND rainwater re-cycling storage tank with overflow to BRE365 COMPLIMENT SOAKPIT.

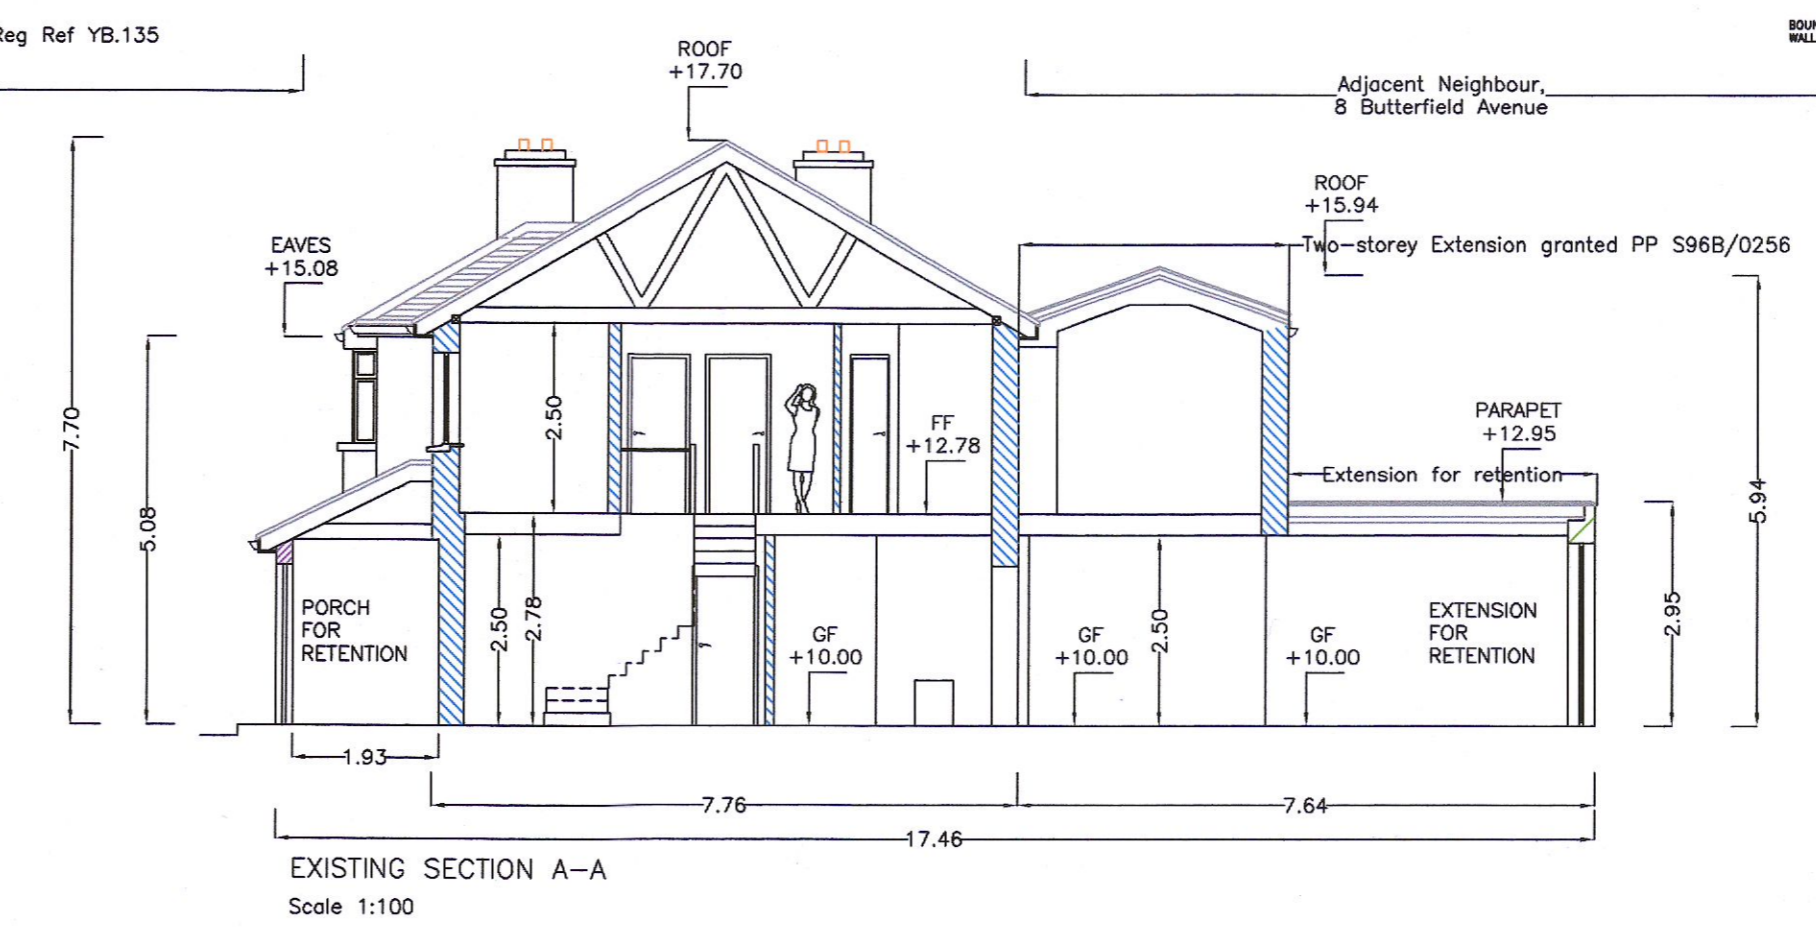

**EXISTING SECTION A-A**  
Scale 1:100

Legend:  
Existing Construction  
Extension for retention

Ref.	Date:	Revision
<b>William Doran (Tech)</b> Planning & Project Management Consultant, Land & Property Surveys, Fire Services & Disability Access Consultant. 7, St. Mary's Road South, Ballsbridge, Dublin 4. Tel: 8630288 Mobile: 087 2511 579 email: bill@willdoran.net		
Project: Existing Entrance Porch and single storey Extension to rear for Retention, 10 Butterfield Avenue, Rathfarnham, Dublin 14.		
Drawing: Existing and former Floor Plans, Existing contiguous Front and Rear Elevation Existing and former Elevations, Existing Section A-A, Existing Site Layout Plan		
Scale:	1:100 1:500	Drawing No. 6978-02
Date:	18.10.22	Rev.