

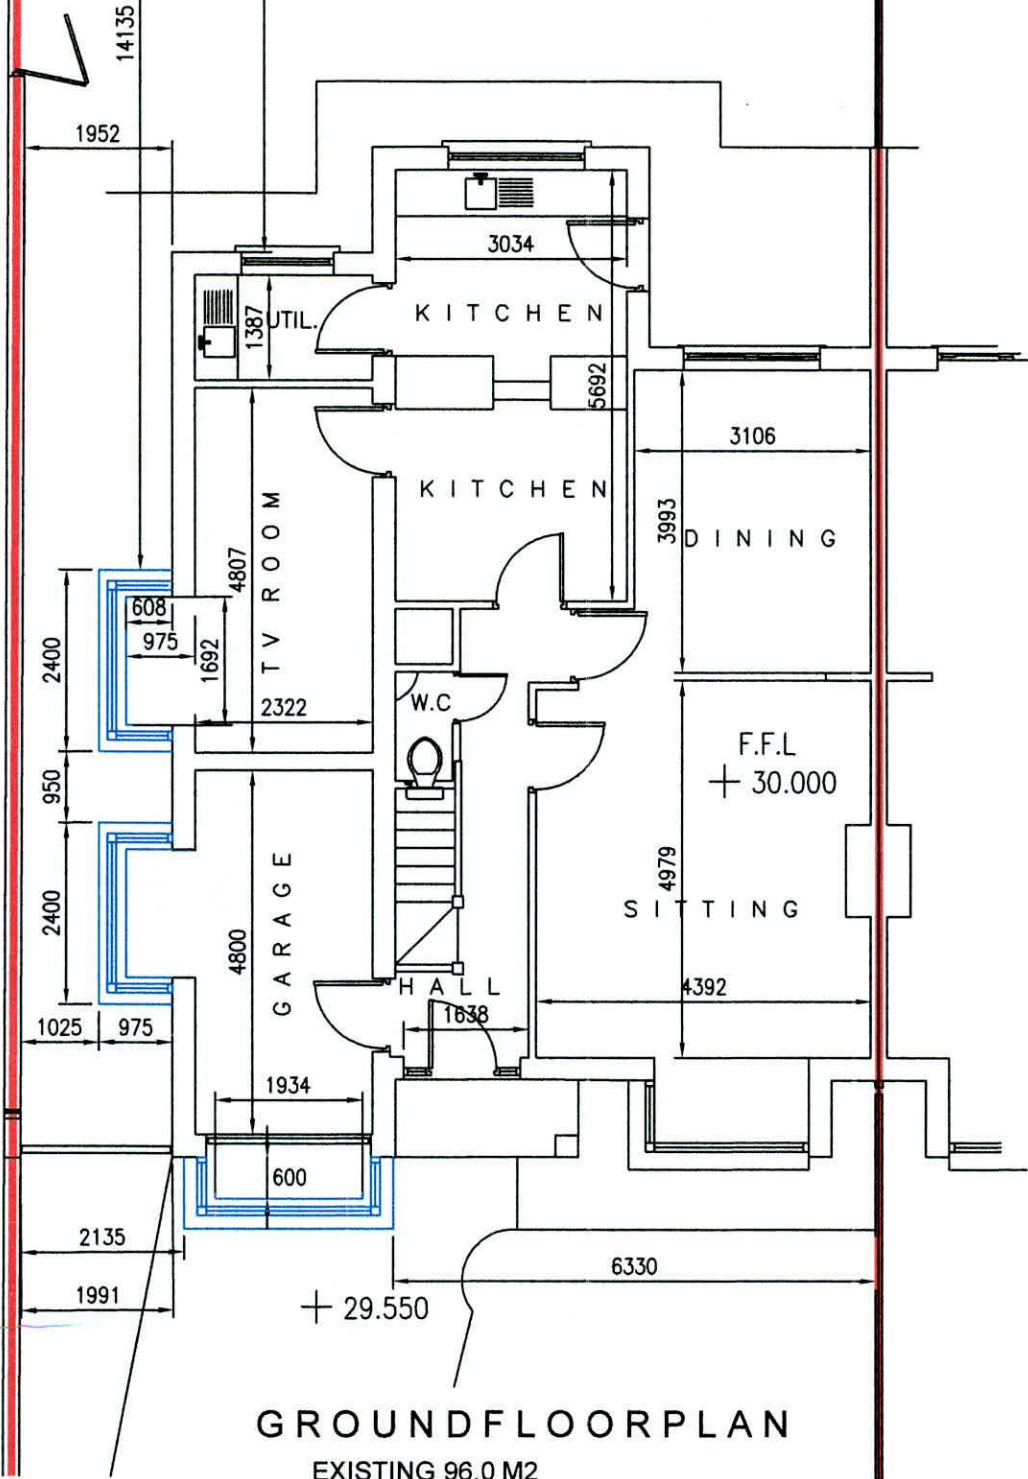


+ 29.450
- 29.700

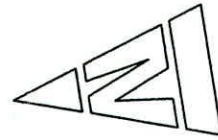

GROUND FLOOR PLAN

EXISTING 96.0 M2
EXTENSION 3.0 M2

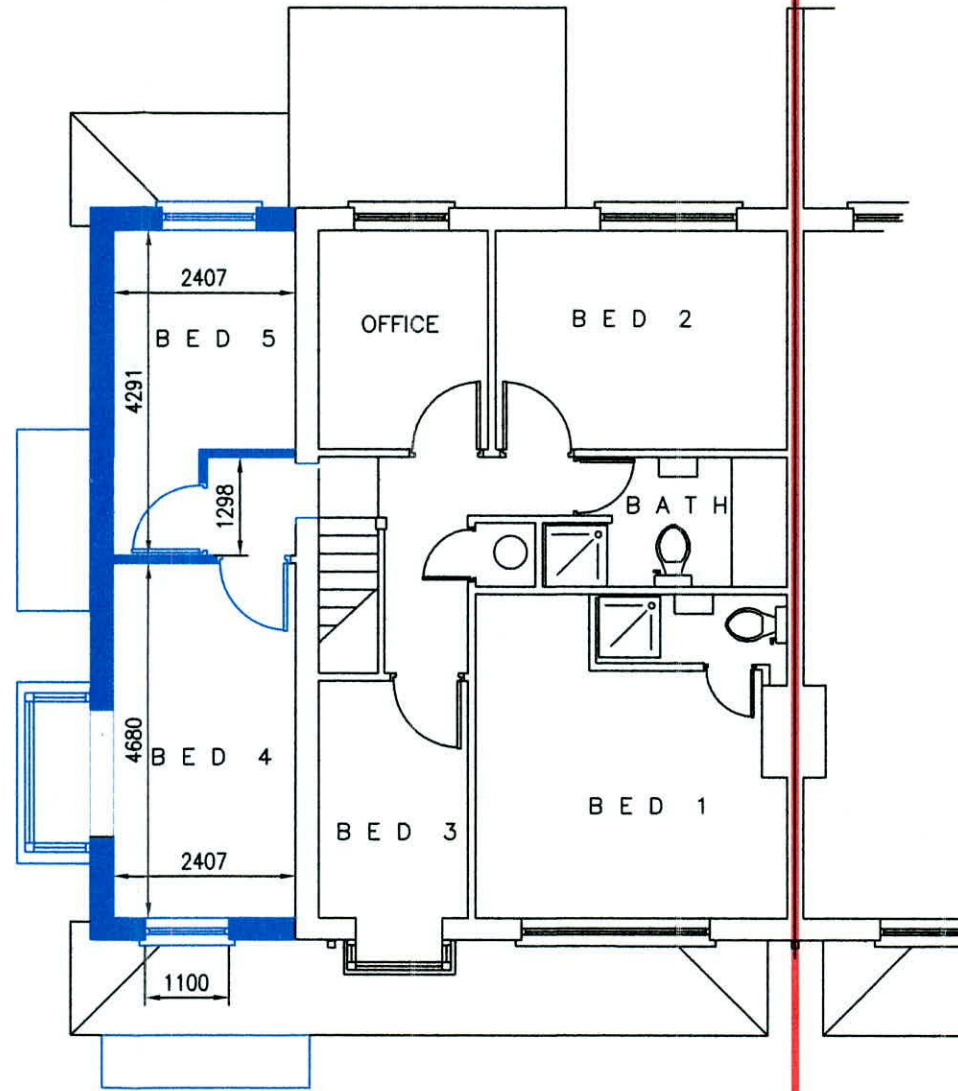


FIRST FLOOR PLAN

EXISTING 56.0 M2
EXTENSION 22.0 M2



EXISTING

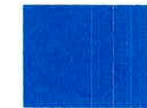

PROPOSED

REV:	BY:	AMENDMENTS:	DATE:
A	JL	for planning	sept 2021
DRAWN BY: JL		TECH. CHECK: JL	
SCALE: 1:250@A3	SIZE: A3	ENG. CHECK:	
DATE: 12.09.2022		APPROVED:	

DRAWING STATUS: **FOR PLANNING**

CLIENT: **RAYMOND WILLIAMS**

JOB TITLE: **PROPOSED MODIFICATIONS TO 1 WESTON COURT WESTON LUCAN**

DRAWING TITLE: **1:100 FLOOR PLANS**

Plan-itServices
 ARCHITECTURAL AND ENGINEERING SOLUTIONS
 BARRETTSTOWN ROAD
 NEWBRIDGE
 Co.KILDARE. W12C625
Pl/Int (045) 488077 Mob. 087 8048115 e-mail johannes.pursholme@gmail.com

JOB No: 22-RW-01	DRAWING No: 103	REV: A
----------------------------	---------------------------	------------------