




PROPOSED SECTION B-B
SCALE: 1/100

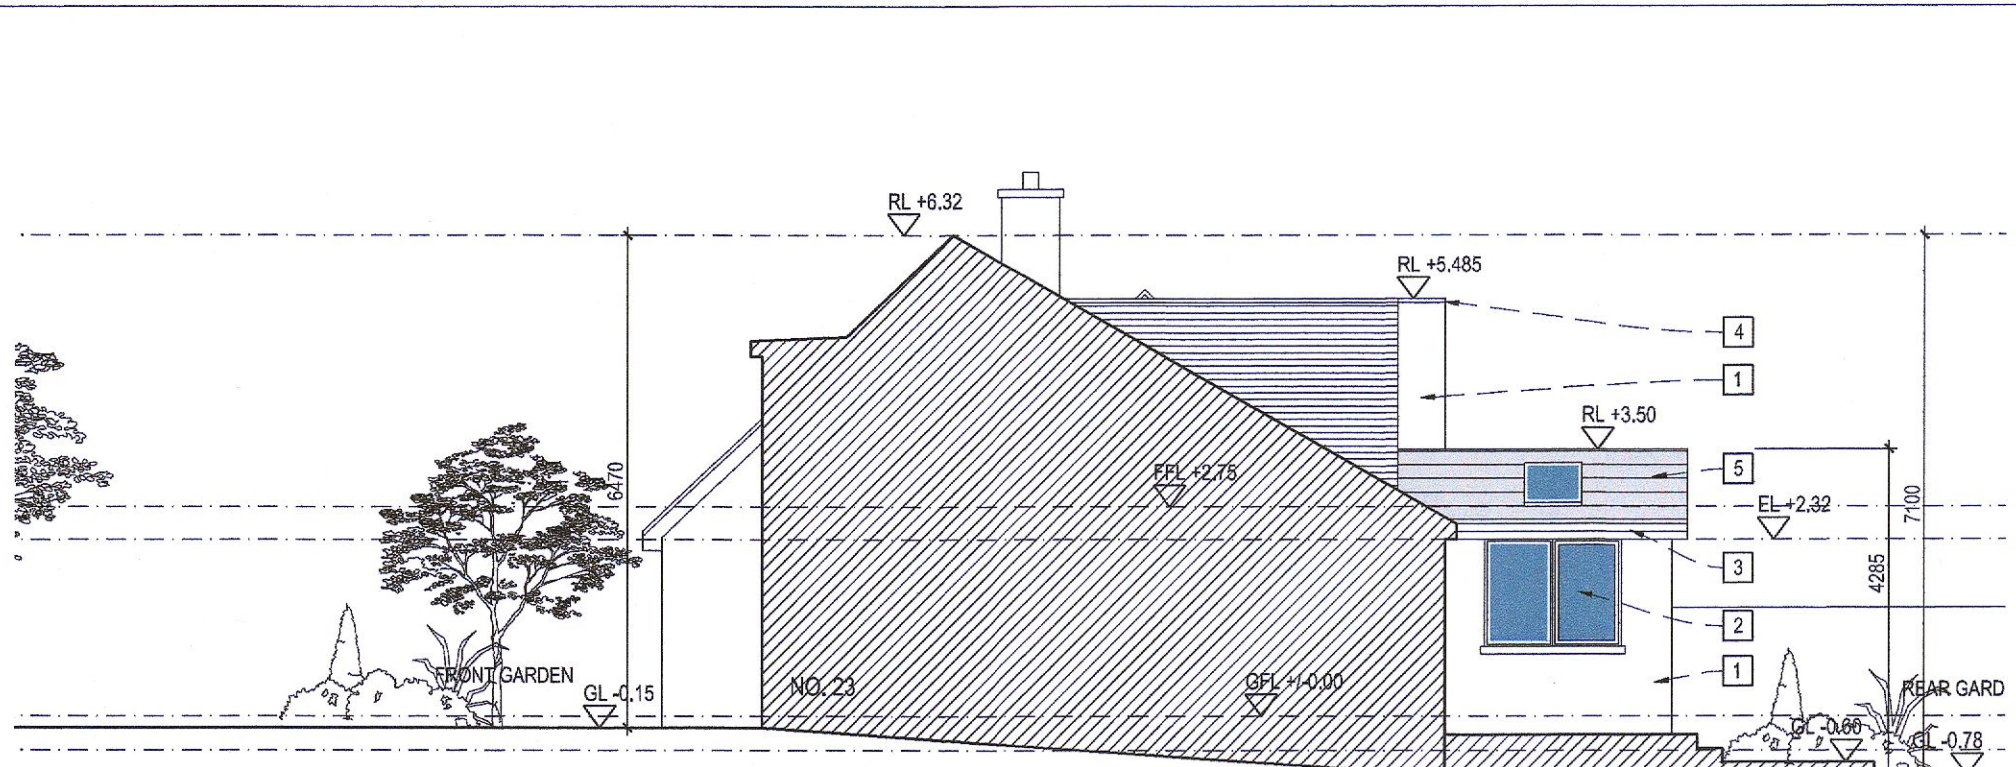


PROPOSED SIDE ELEVATION / SECTION C-C
SCALE: 1/100

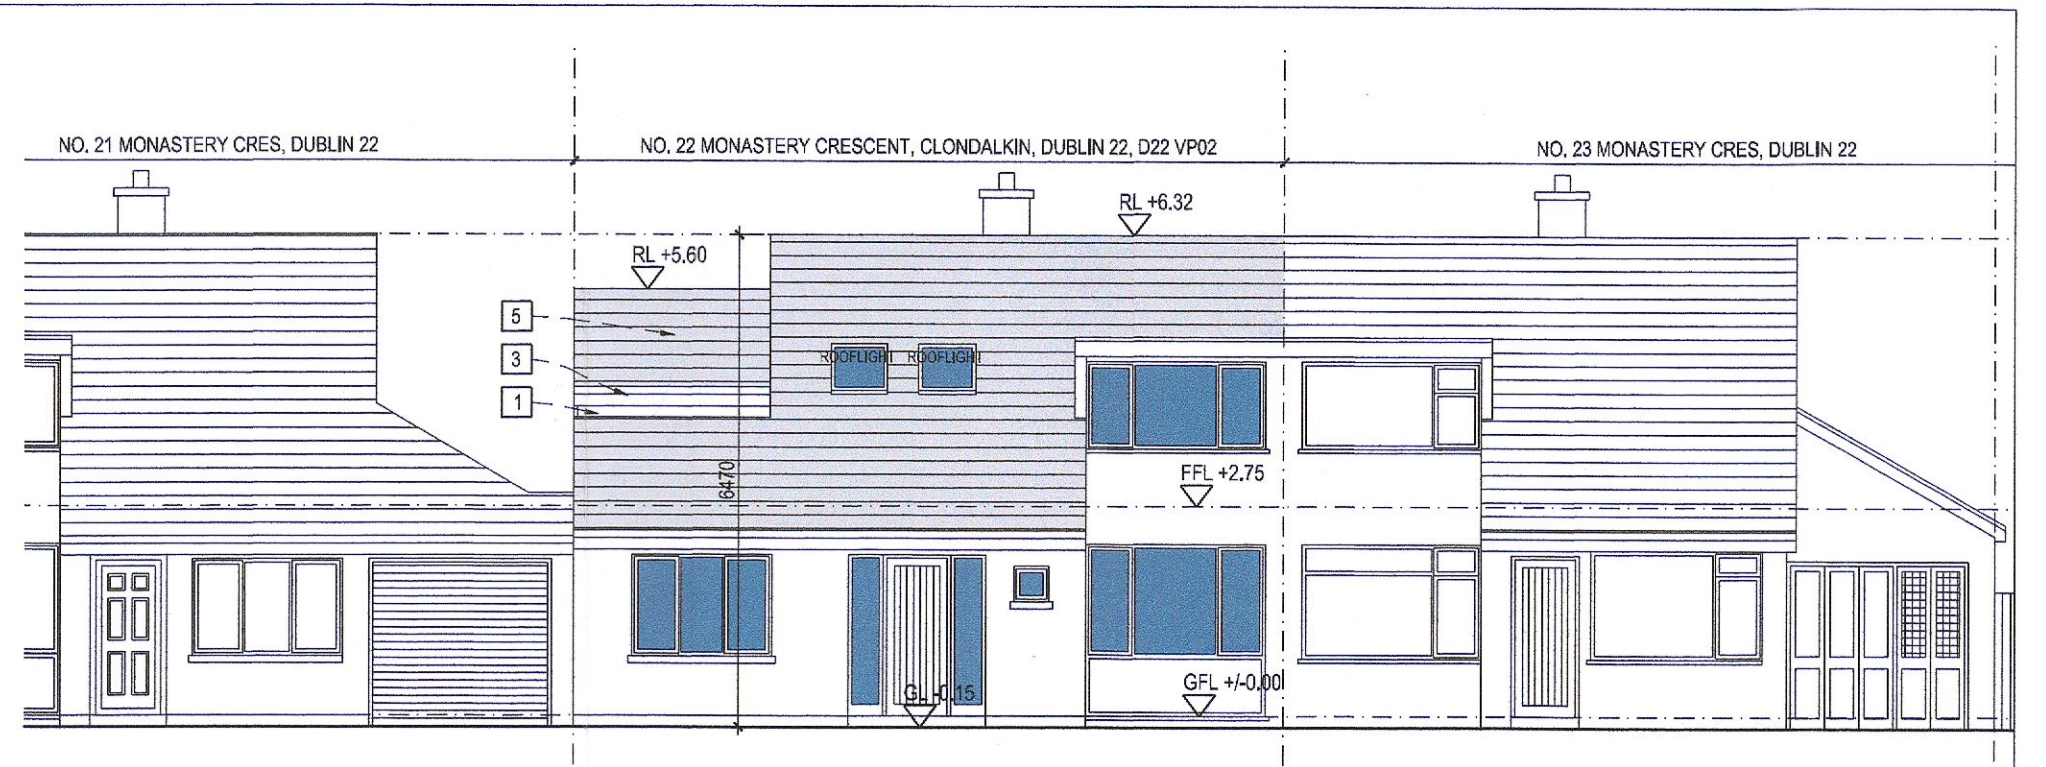


PROPOSED FRONT ELEVATION
SCALE: 1/100

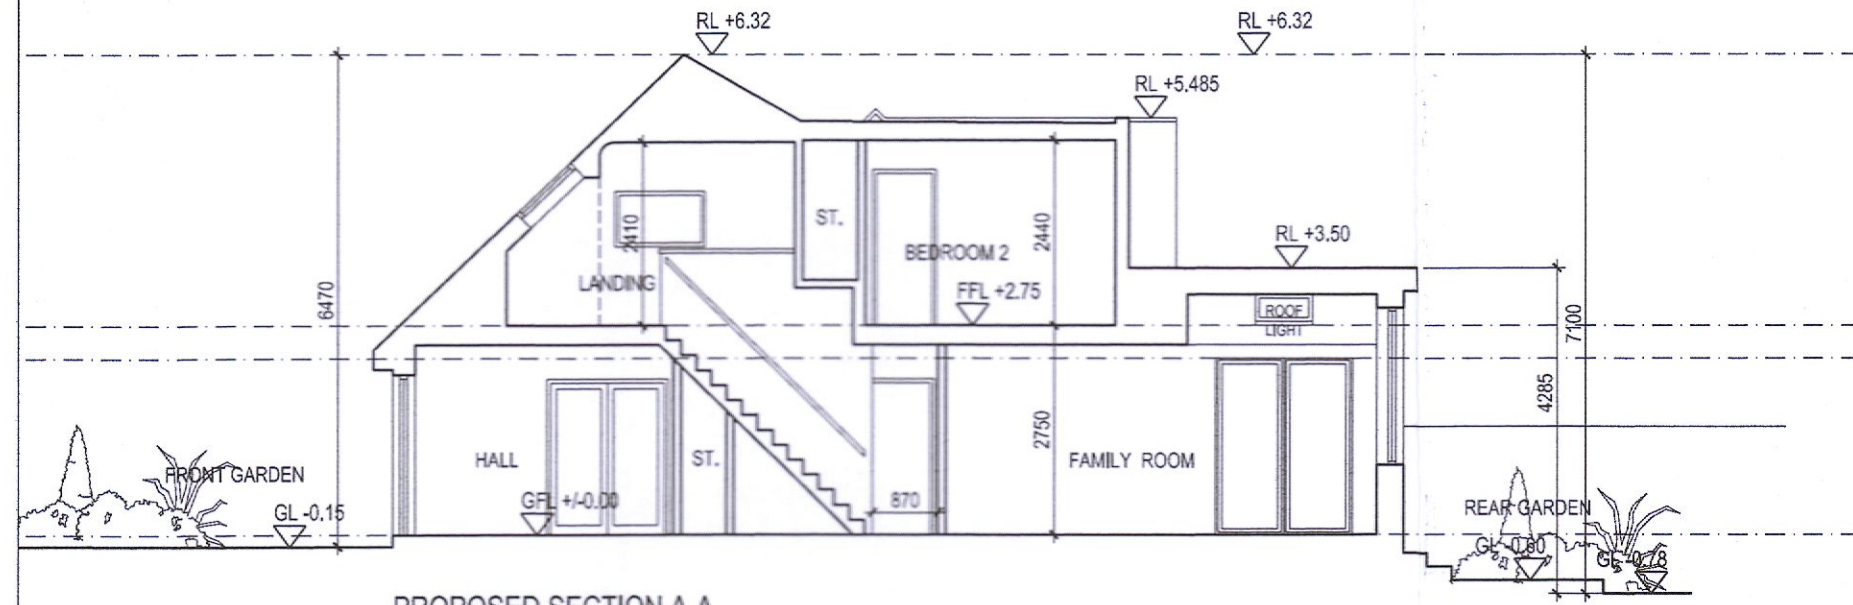


PROPOSED SECTION A-A
SCALE: 1/100

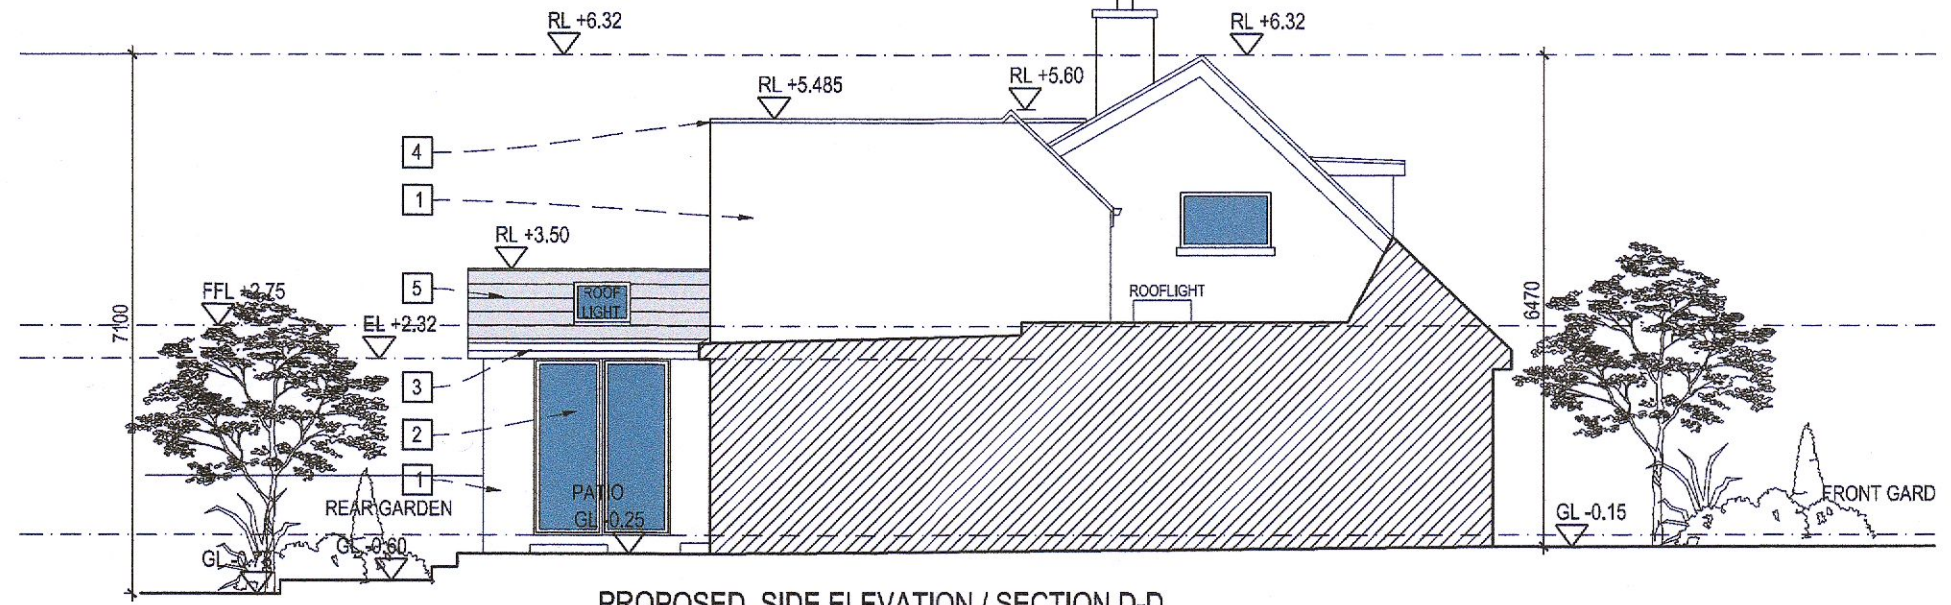


PROPOSED SIDE ELEVATION / SECTION D-D
SCALE: 1/100

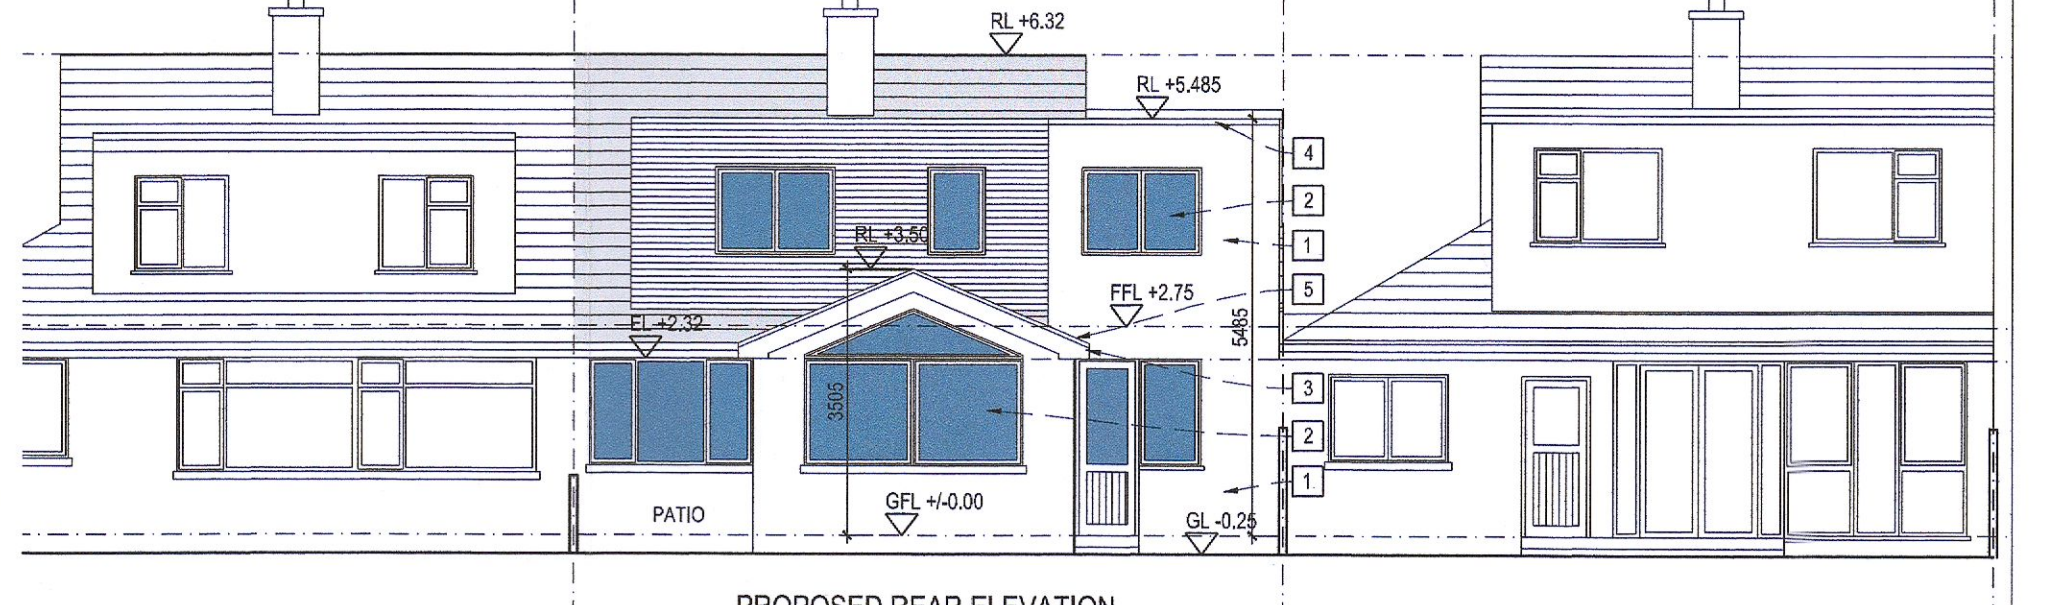

PROPOSED REAR ELEVATION
SCALE: 1/100

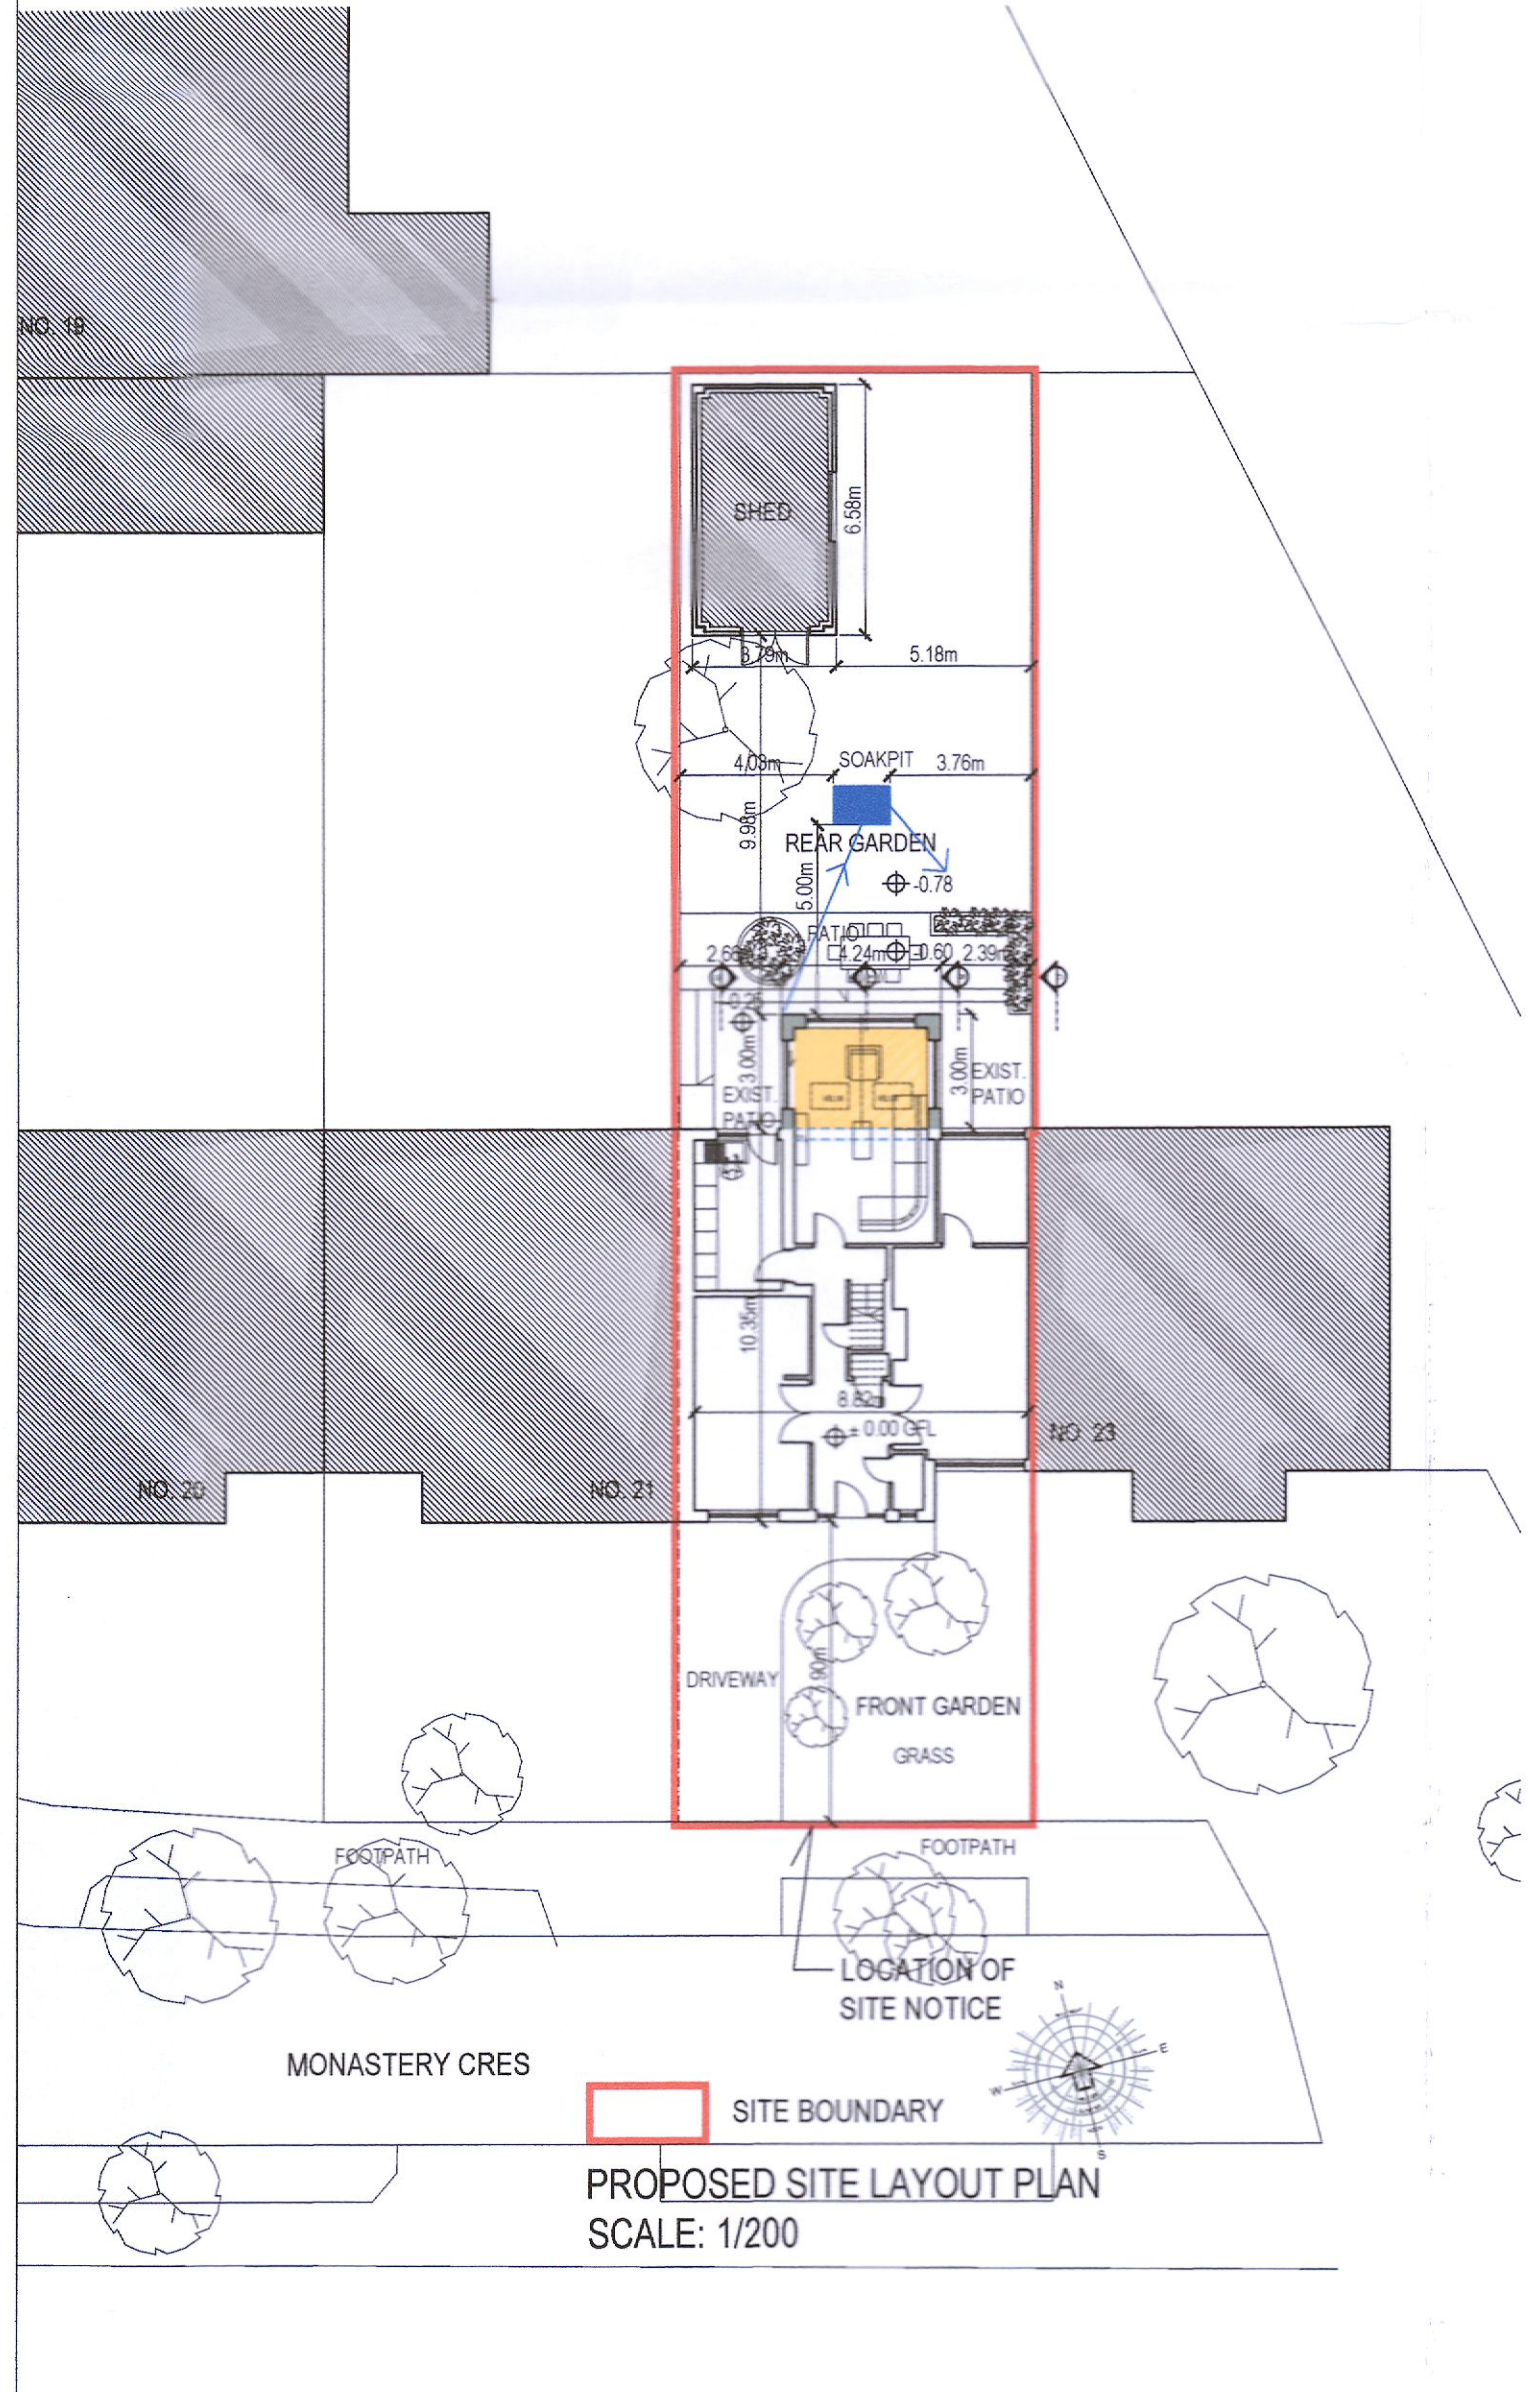


PROPOSED SITE LAYOUT PLAN
SCALE: 1/200

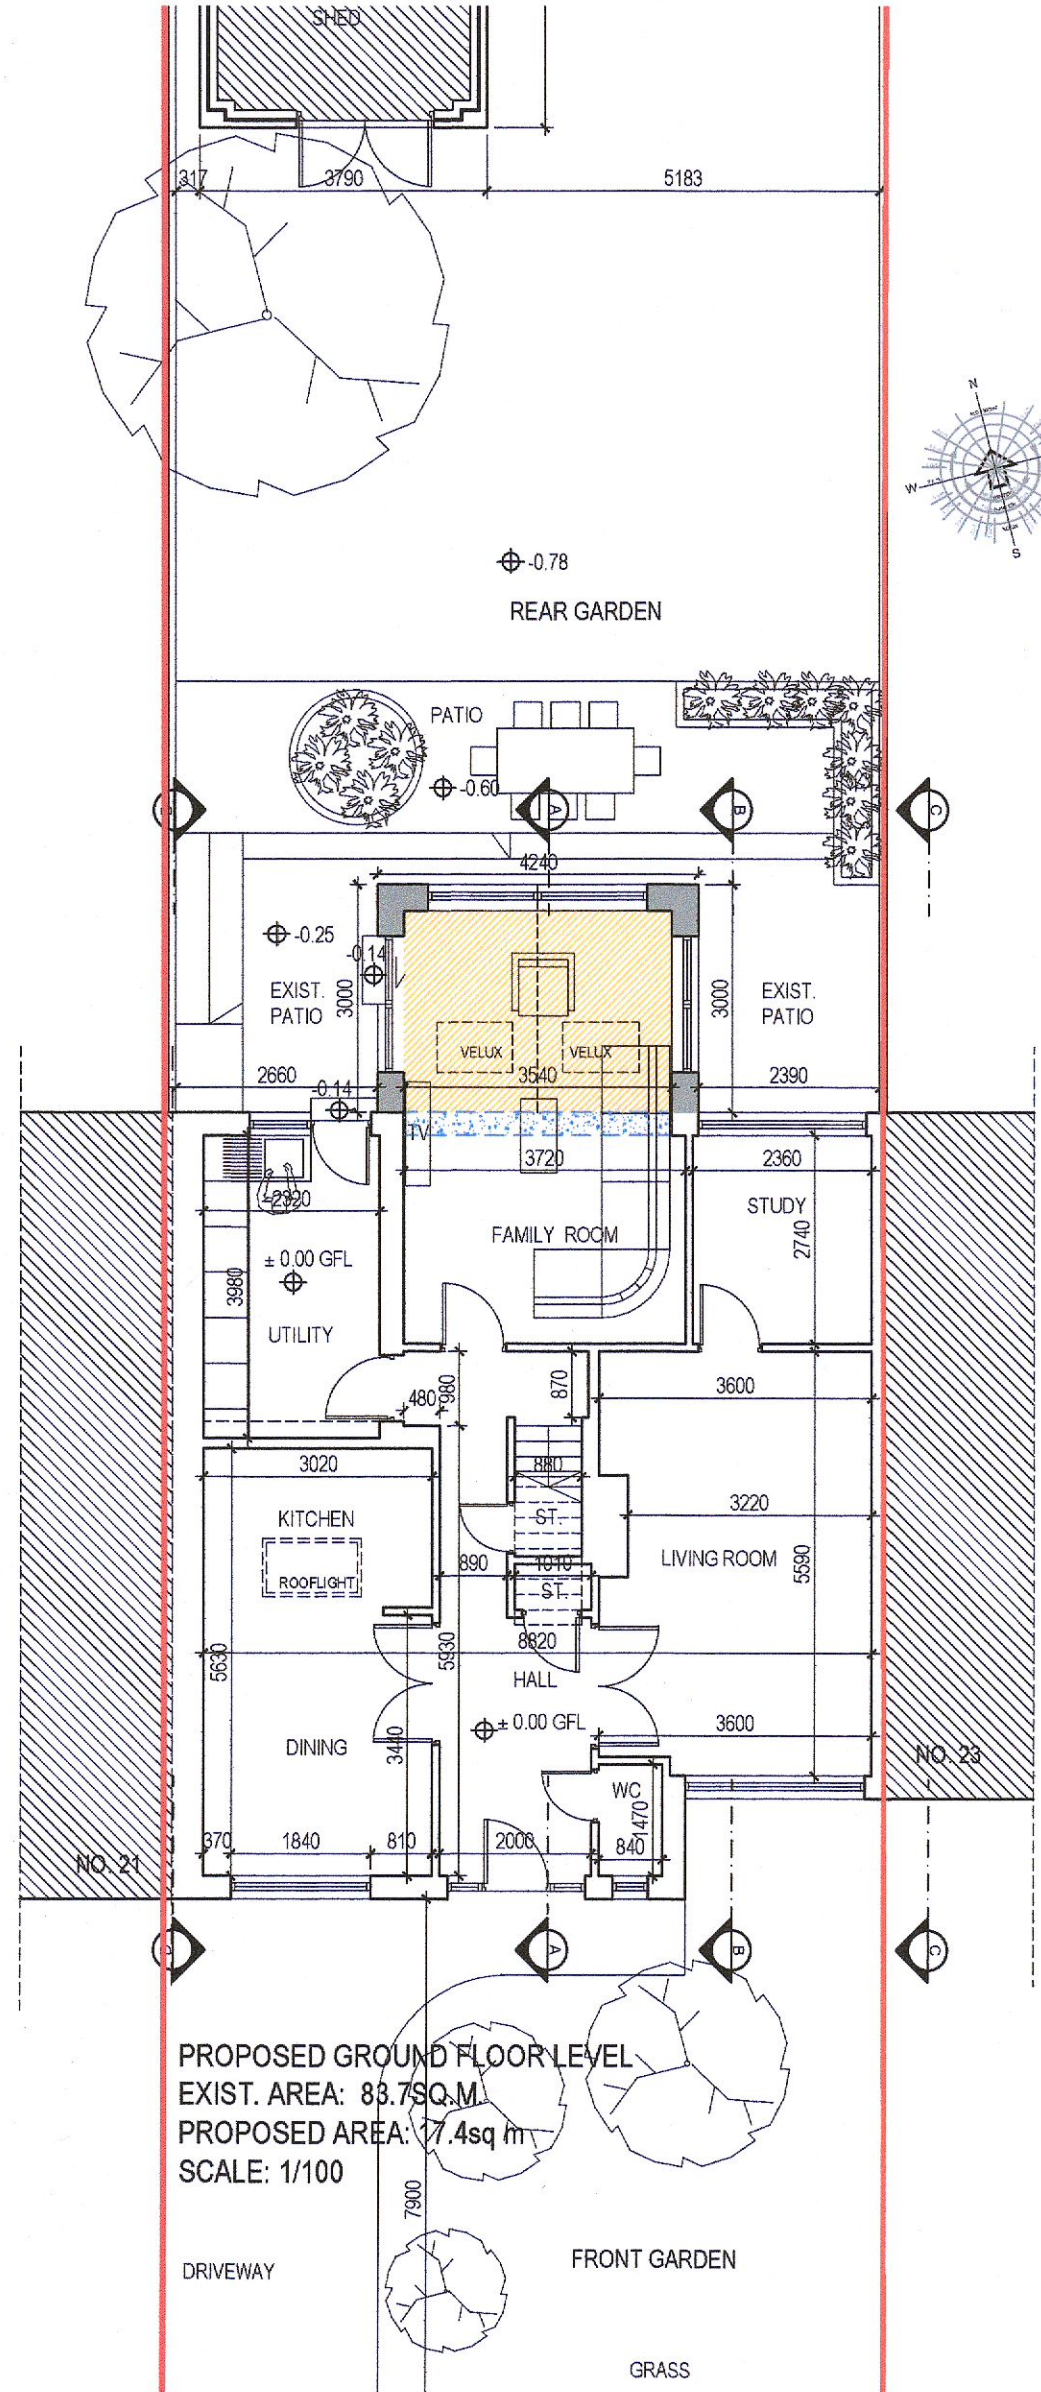


PROPOSED GROUND FLOOR LEVEL
EXIST. AREA: 88.78sq.m.
PROPOSED AREA: 17.4sq.m.
SCALE: 1/100

- LEGEND:**
- WALLS TO BE DEMOLISHED
 - NEW WALLS
 - NEW EXTENSION
 - EXISTING WALLS

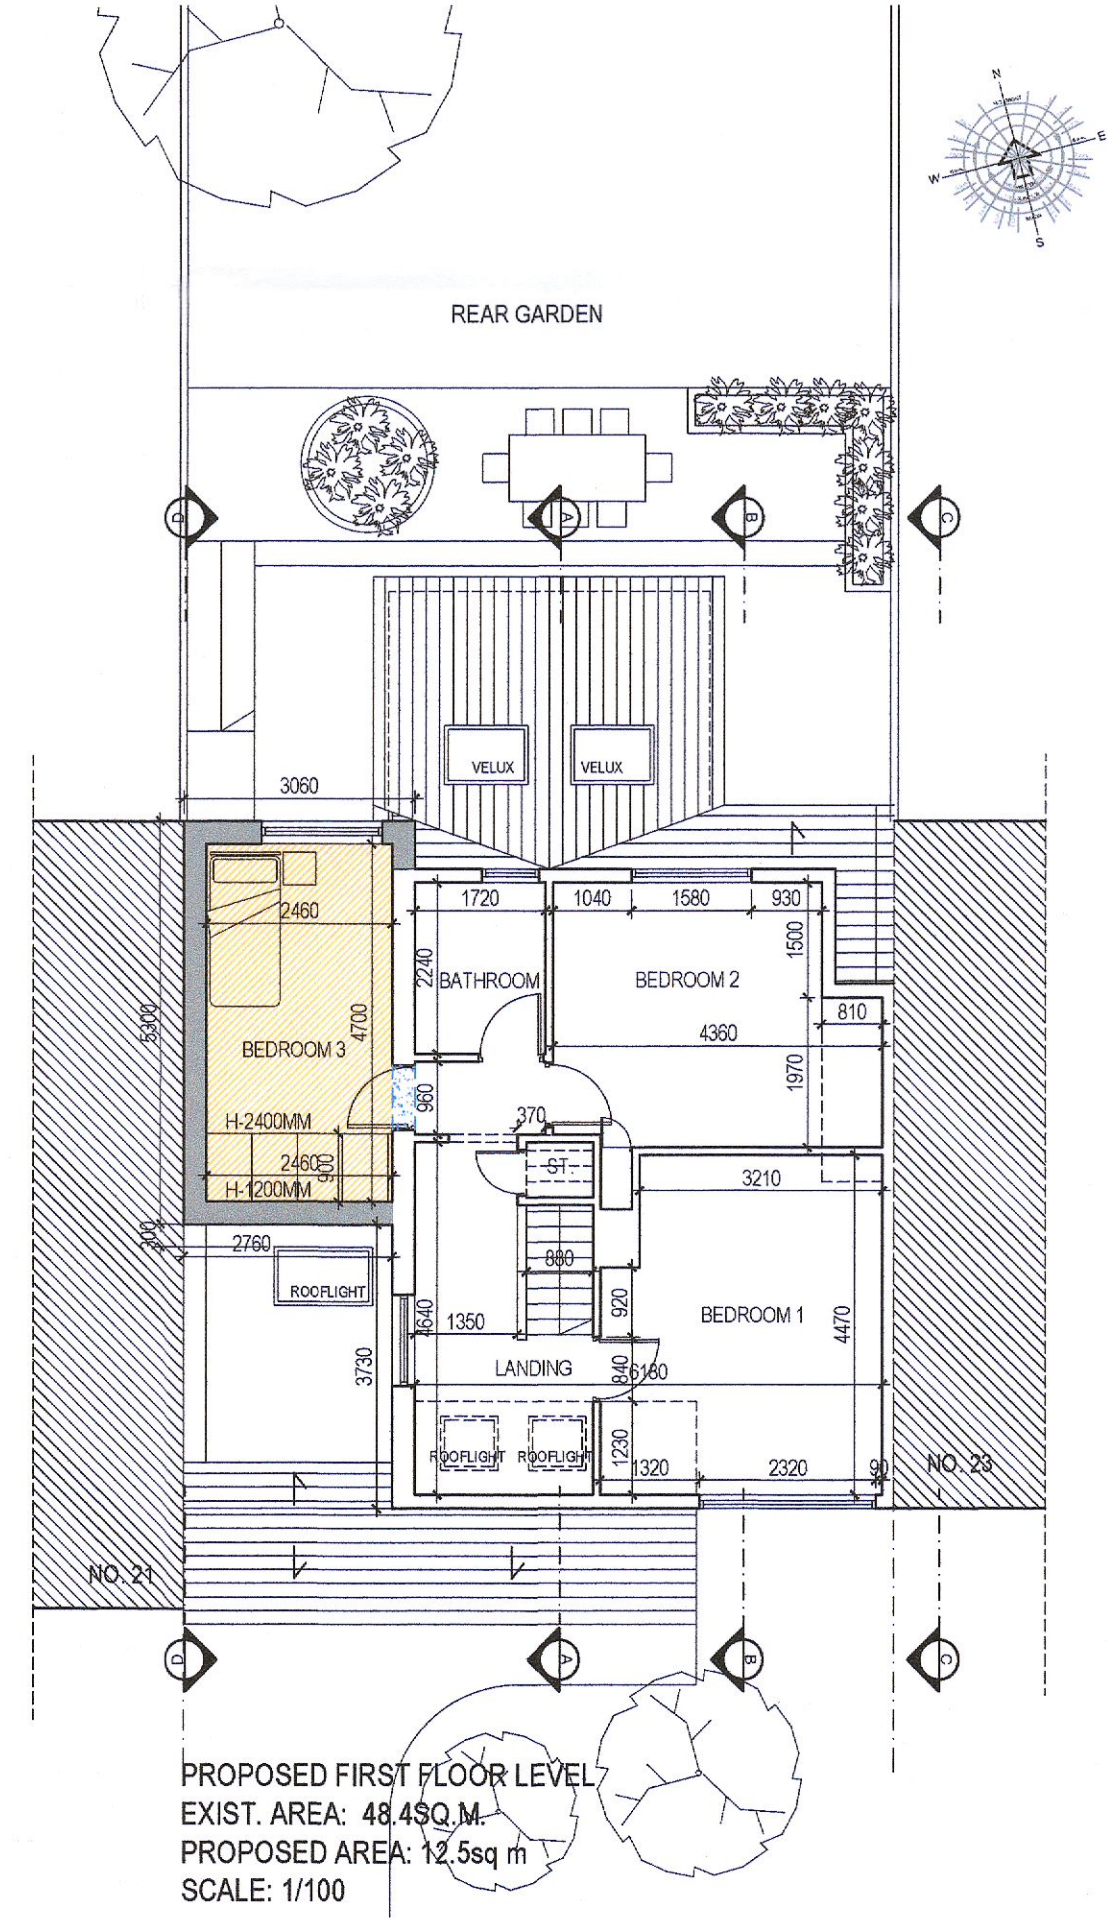

PROPOSED FIRST FLOOR LEVEL
EXIST. AREA: 48.45sq.m.
PROPOSED AREA: 12.5sq.m.
SCALE: 1/100

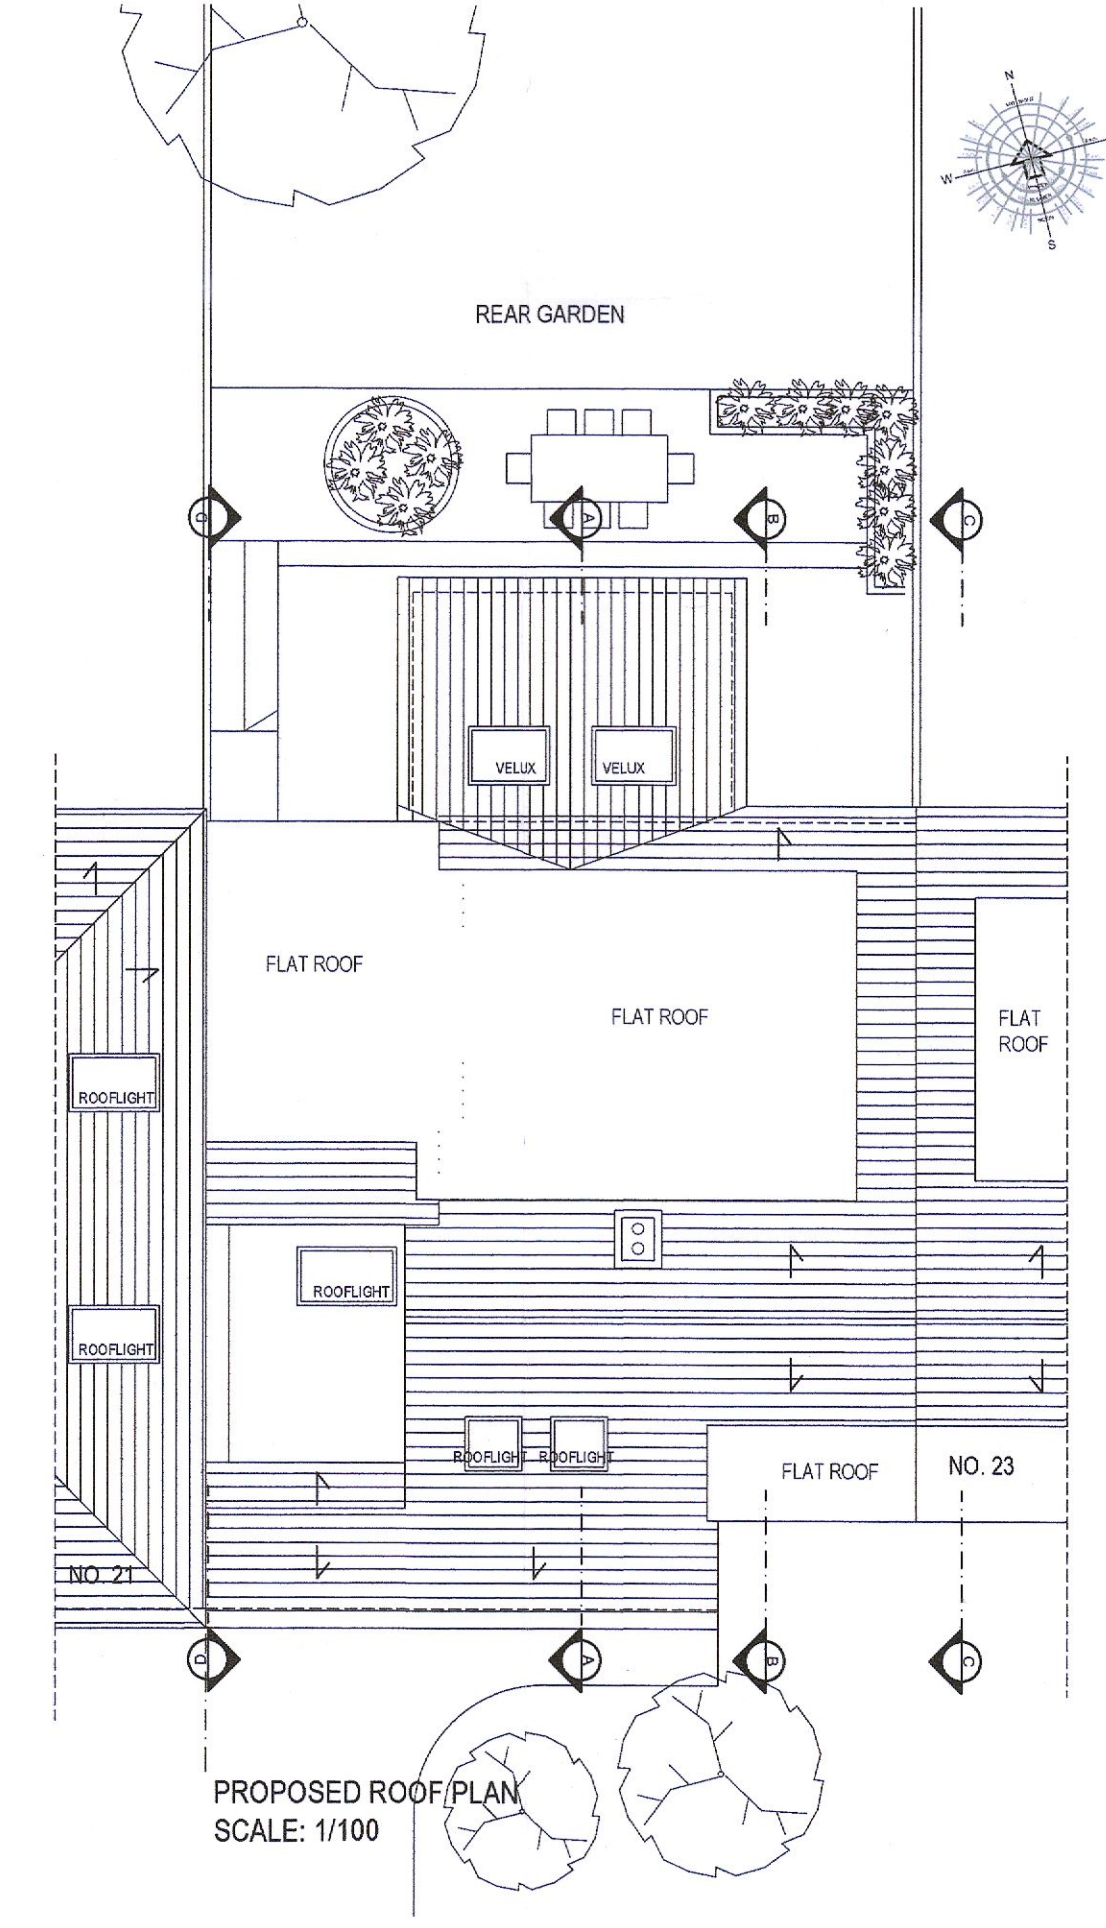

PROPOSED ROOF PLAN
SCALE: 1/100

- LEGEND:**
- RENDER FINISH & COLOR MATCH WITH EXISTING
 - SELECTED LOW-E WINDOWS/DOORS
 - GUTTERS/DOWNPIPES AND ACCESSORIES TO MATCH WITH EXISTING
 - FLAT ROOF TO BE MADE IN DRYSEAL TANKING SYSTEM
 - SELECTED ROOF TILES COLOR TO MATCH WITH EXISTING

		A1 ARCHITECTS ARCHITECTS DESIGNERS PROJECT MANAGEMENT		The Avils, 125 Drinagh Road, Walkinstown, Dublin 12, IRELAND t: +353 (0) 87 132 0994 • f: +353 (0) 87 256 8157 e: mail@a1architects.com • w: www.a1architects.com	
		CLIENT NAME: PAUL CAMPBELL PROJECT NAME: PROPOSED HOUSE EXTENSION AT NO.22 MONASTERY CRESCENT, CLONDALKIN, DUBLIN 22, D22 VP02 DRAWING TITLE: PROPOSED SITE LAYOUT PLAN, PLANS, SECTIONS & ELEVATIONS	STATUS: PLANNING DATE DRAWN: OCT '22 DRAWN BY: AB CHECKED BY: WK SCALE(S): AS SHOWN	PROJECT NUMBER: 2238 DRAWING NUMBER: P02 REVISION: 18.10.2022	© This drawing is copyright. Figured dimensions only to be taken from this drawing. All dimensions to be checked on site. Architects to be informed immediately of any discrepancies before work proceeds.