





A/2 - REAR ELEVATION - NORTH EAST

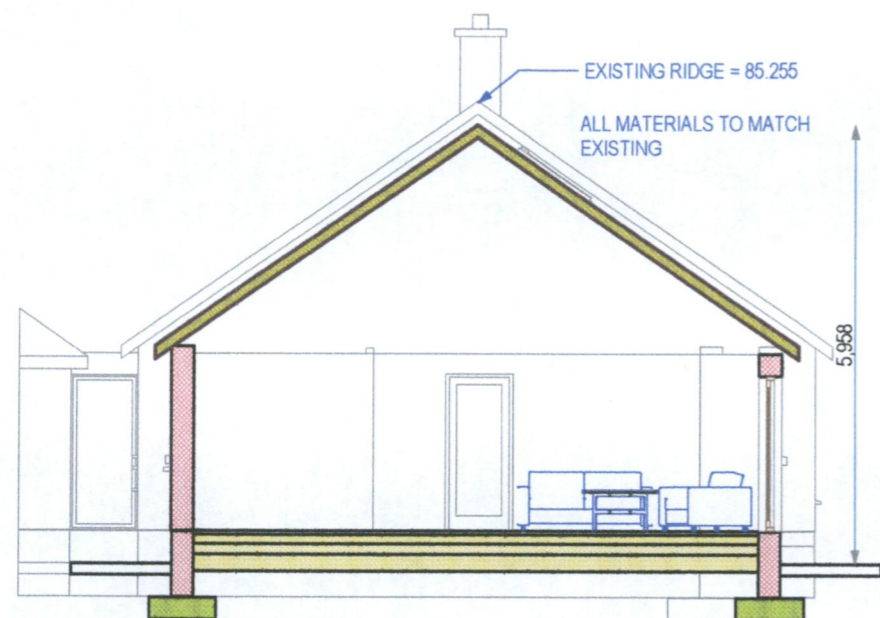

A/4 - SECTION

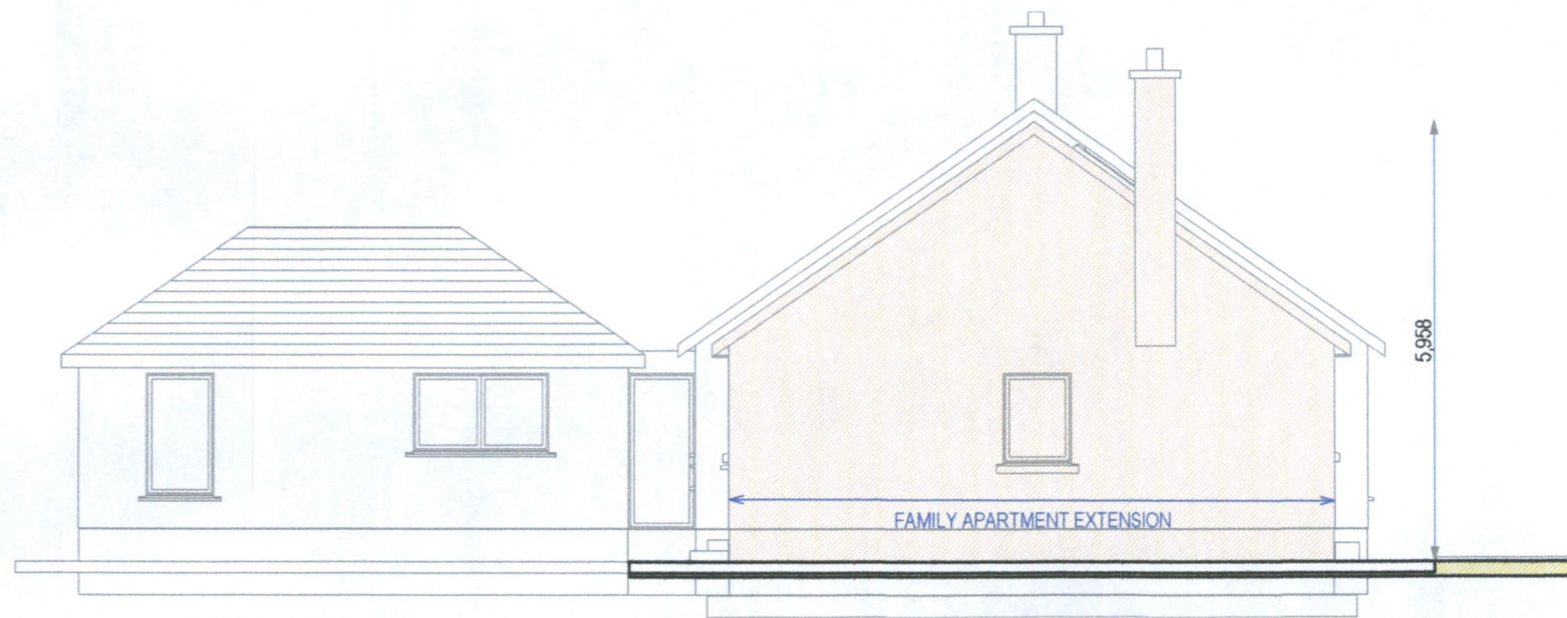

A/3 - SIDE EXTENSION - SOUTH WEST



A/1 - FRONT ELEVATION - SOUTH EAST

REV A - ALTERATION TO FRONT ELEV - A/1

**Paul C. Mealy Architects Limited**

11, THE COURTYARD,  
FRIAR'S HILL,  
WICKLOW A67 Y718  
Tel: 086-2571096  
Fax: 01-6271695  
e-mail: info@pcmealy.ie



PROJECT  
PROPOSED FAMILY APARTMENT  
AT HAZELHATCH ROAD  
NEWCASTLE  
COUNTY DUBLIN

CLIENT  
MARGARET CARRIGAN

DRAWING TITLE  
ELEVATIONS AND SECTION

REF.	DRAWN BY PAUL MEALY	DRAWING NO.
DATE	08/09/2022	2581-PL02A
SCALE	1:100	