





04 Elevation 04- Road 1
1:500 @ A1



04-A Elevation 04 - Road 1 - Part 1
1:200 @ A1

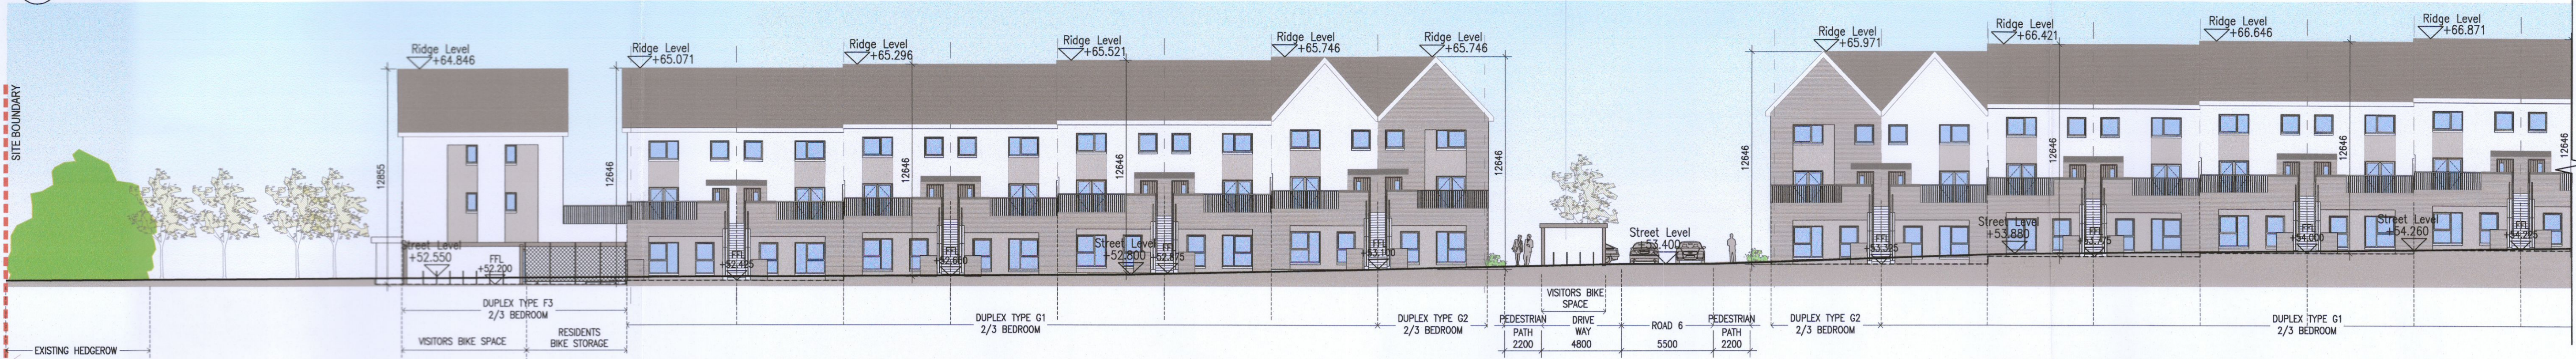

04-B Elevation 04 - Road 1 - Part 2
1:200 @ A1

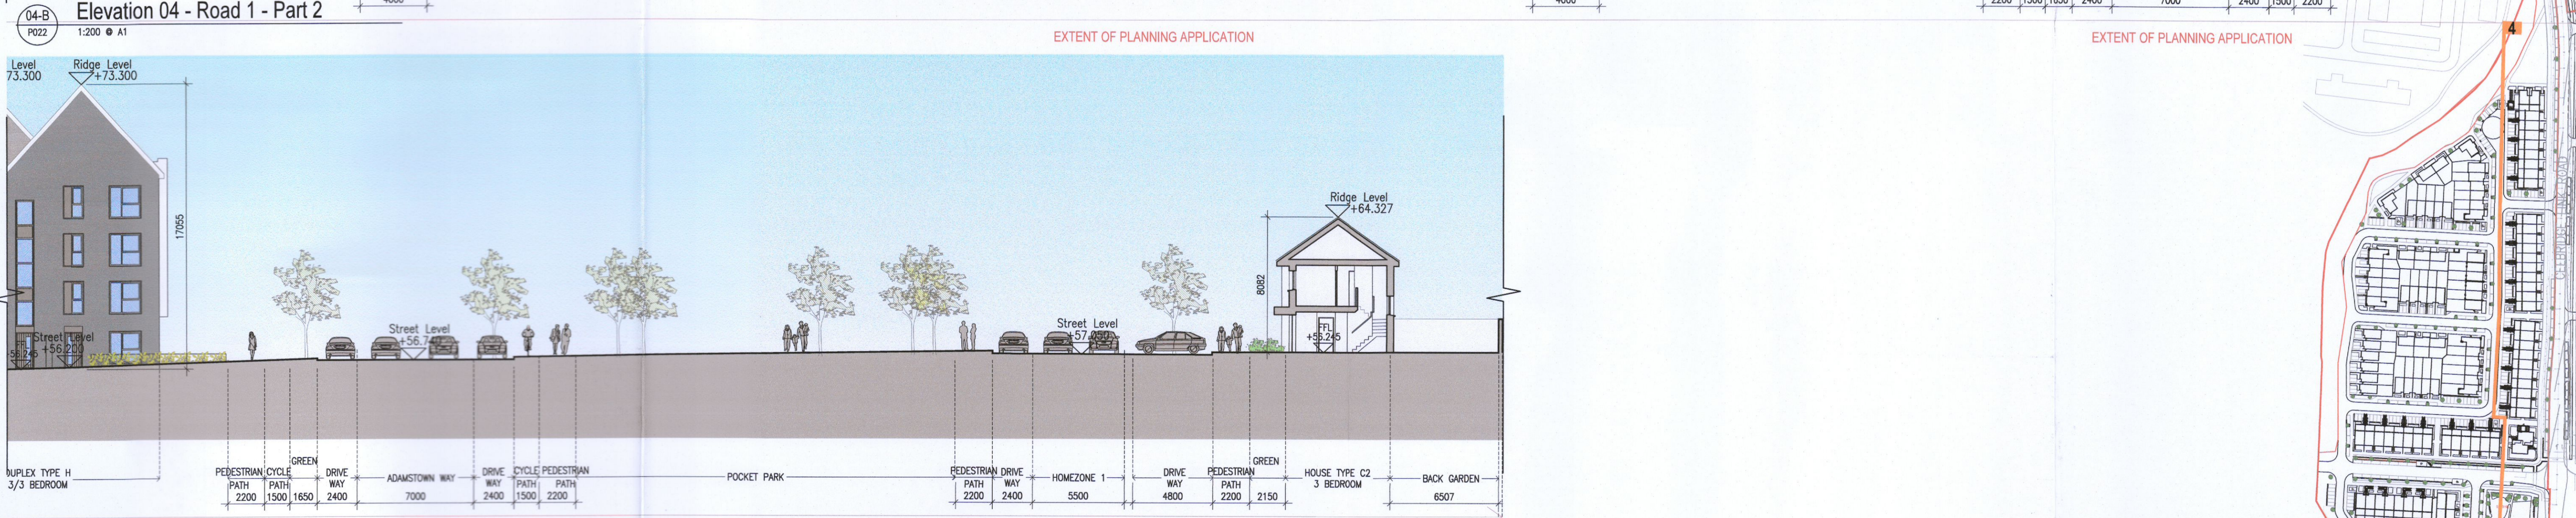

04-C Elevation 04 - Road 1 - Part 3
1:200 @ A1



00 Key Plan
not to scale @ A1

FOR MATERIAL REFERENCES
PLEASE REFER TO UNIT TYPE DRAWING

- Notes**
- Copyright Reserved
 - Work to figured dimensions only. Do not scale drawing.
 - The contractor is responsible for checking all levels and dimensions on site and shall refer all discrepancies to the Architect.
 - Where appropriate, for details of c.c. structure, or mechanical and electrical details, see Engineers drawings.
 - Proprietary items shall be fixed in strict accordance with manufacturers instructions.
 - Sizes of proprietary items shall be checked with manufacturer.
 - The contractor shall be responsible for the coordination of structure, finishes and services.

Issue Status	
Progress	
Planning Application	
Fire Cert	
Disability Cert	
Tender	
Construction	
As Built	
Information Only	

No.	Date	Revision	Initials	Project
01	14.10.2022	ISSUED FOR PLANNING	JN	Aderrig Phase 3 Adamstown SDZ Residential Development

Drawing Title: Contiguous Street Elevation Sheet 3 of 9
 Drawing No: 6259A-P-022
 Scale: 1:200 @A1 Rev: 01 Drawn: ED Date: 12/09/22

bkd architects
BURKE-KENNEDY DOYLE

6-7 HARCOURT TERRACE, DUBLIN 2, IRELAND
 T +353 1 616 2400 F +353 1 616 7365
 www.bkd.ie