


08-A
P024 1:200 @ A1
Elevation 08 - ADAMSTOWN WAY - Part 1




08-B
P024 1:200 @ A1
Elevation 08 - ADAMSTOWN WAY - Part 2



09-A
P024 1:200 @ A1
Elevation 09 - ADAMSTOWN WAY - Part 1

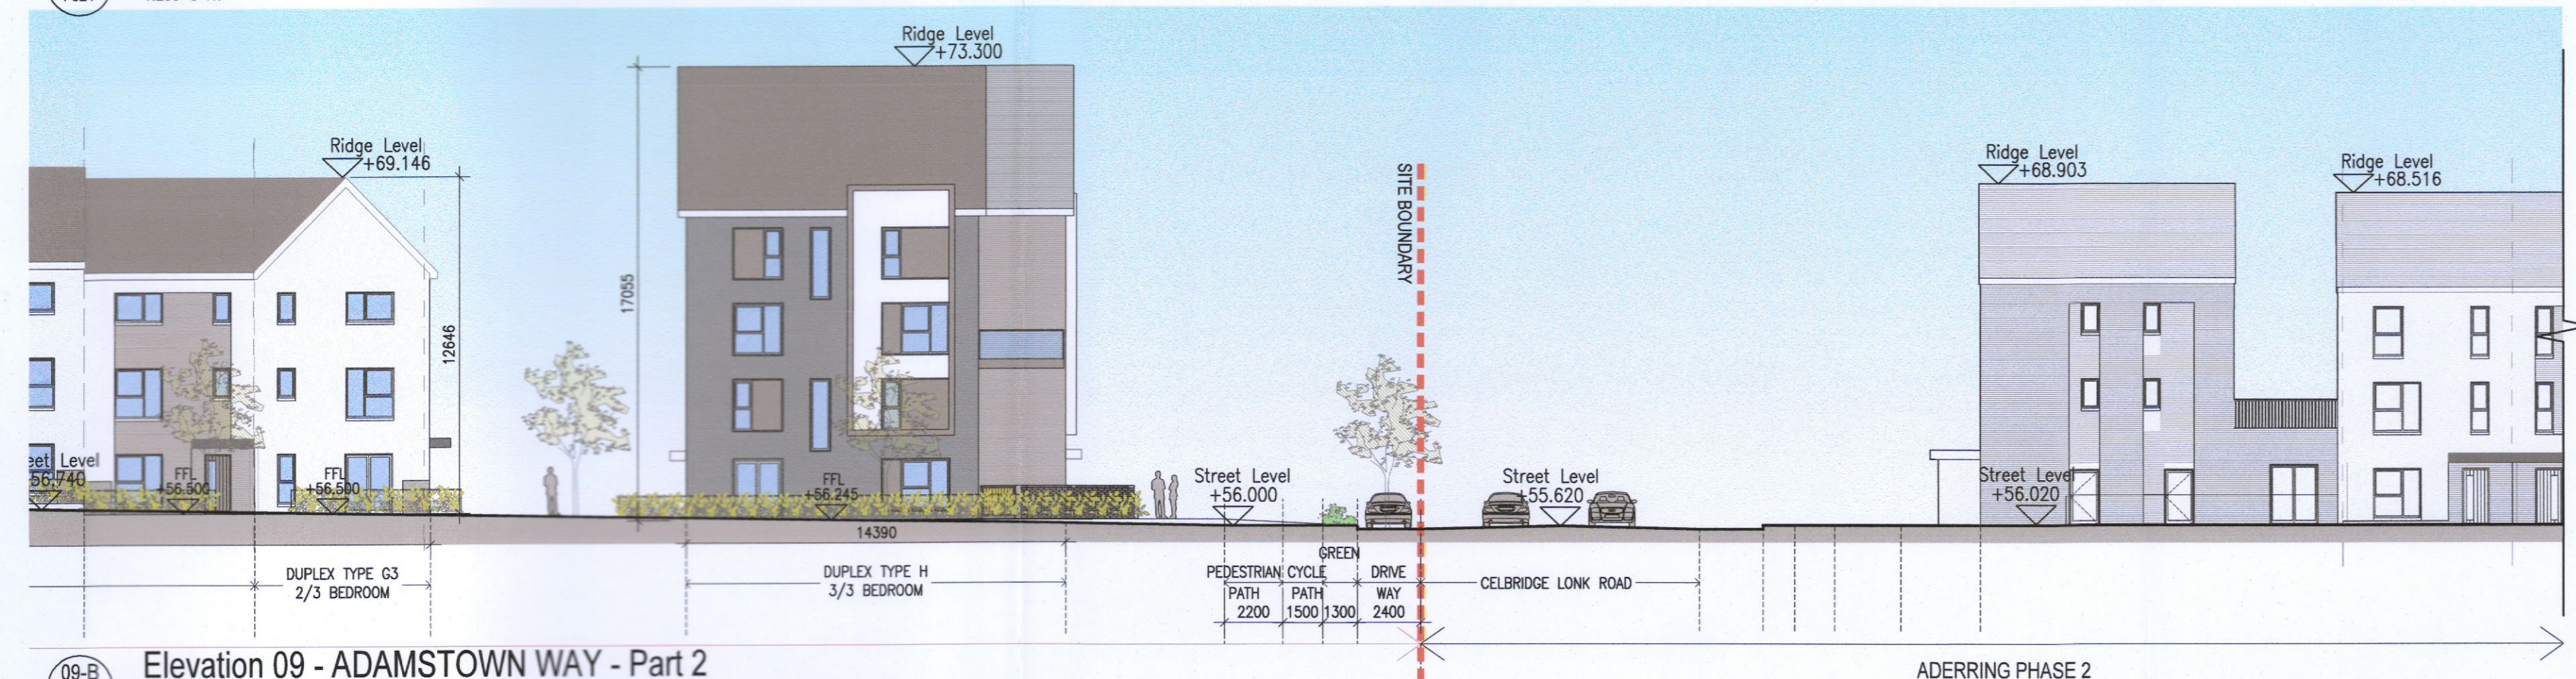

09-B
P024 1:200 @ A1
Elevation 09 - ADAMSTOWN WAY - Part 2

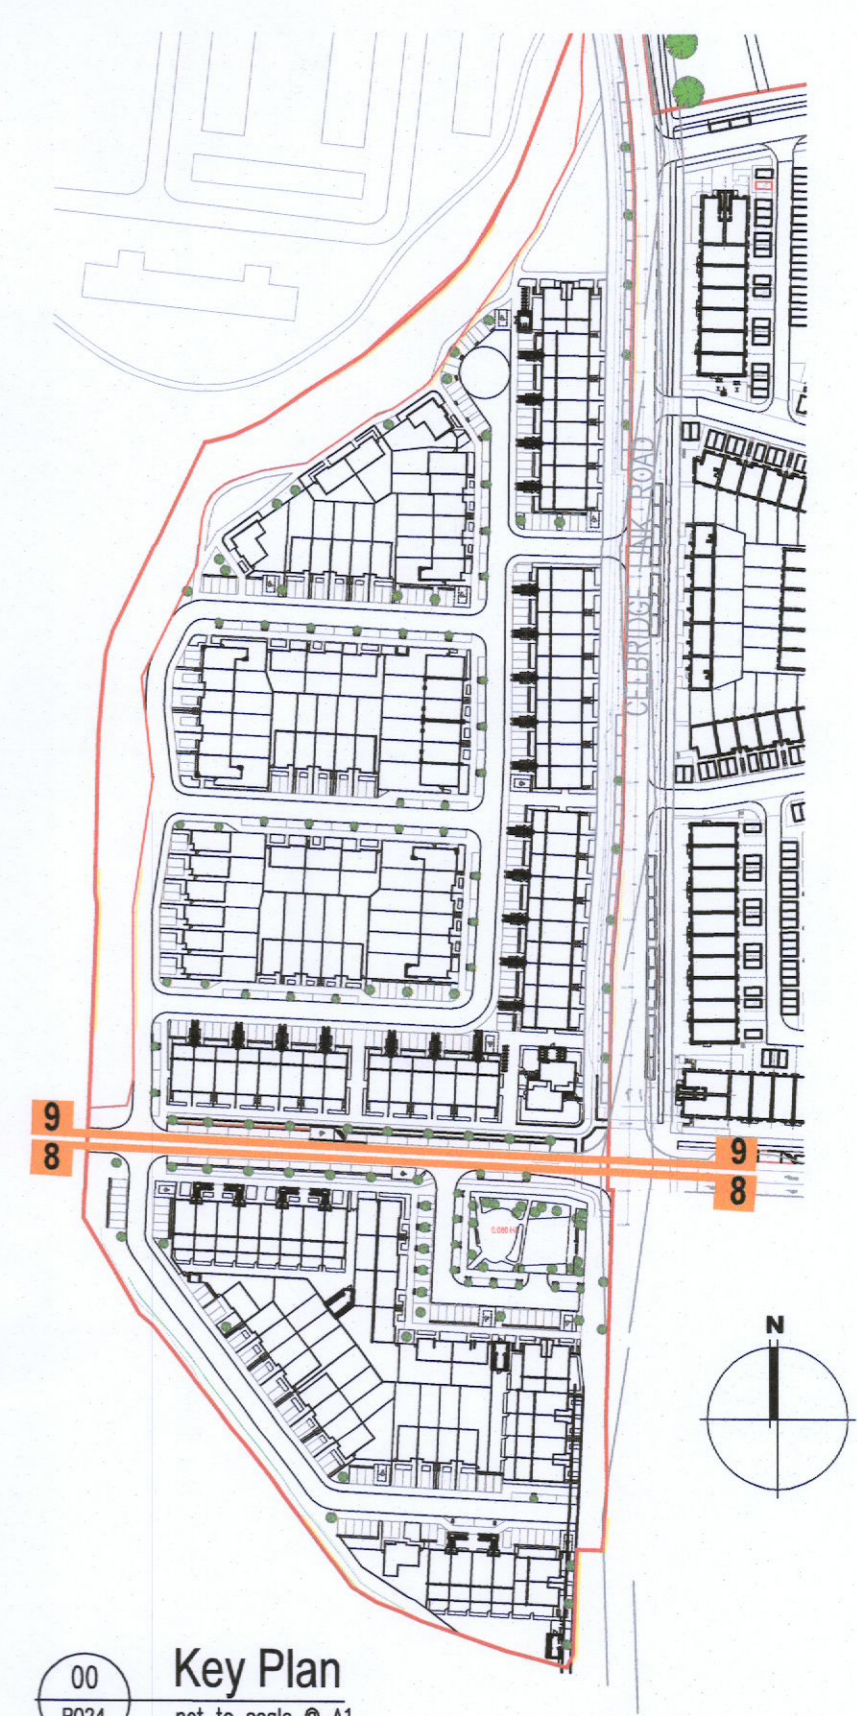

00
P024 not to scale @ A1
Key Plan

FOR MATERIAL REFERENCES
PLEASE REFER TO UNIT TYPE DRAWING

- Notes
1. Copyright Reserved
 2. Work to figured dimensions only. Do not scale drawing.
 3. The contractor is responsible for checking all levels and dimensions on site and shall refer all discrepancies to the Architect.
 4. Where appropriate, for details of c.c. structure or mechanical and electrical details, see Engineers drawings.
 5. Proprietary items shall be fixed in strict accordance with manufacturers instructions.
 6. Sizes of proprietary items shall be checked with manufacturer.
 7. The contractor shall be responsible for the coordination of structure, finishes and services.

| Issue Status | Progress |
|----------------------|----------|
| Planning Application | ■ |
| Fire Cert | |
| Disability Cert | |
| Tender | |
| Construction | |
| As Built | |
| Information Only | |

| No. | Date | Revision | Initials |
|-----|------------|---------------------|----------|
| 01 | 14.10.2022 | ISSUED FOR PLANNING | JN |

Project: Aderrig Phase 3 Adamstown SDZ Residential Development

Drawing Title: Contiguous Street Elevation Sheet 5 of 9

Drawing No: 6259A-P-024

Scale: 1:200 @ A1

Rev: 01

Drawn: ED

Date: 12/09/22

Project: Aderrig Phase 3 Adamstown SDZ Residential Development

6-7 HARICOURT TERRACE, DUBLIN 2, IRELAND
T +353-1-618 2400 F +353-1-676 7885
architect@bkd.ie
www.bkd.ie

bkd architects
BURKE-KENNEDY DOYLE