




**TYPE 1**  
House Unit Type:  
A1,B1,C1,G1,G3

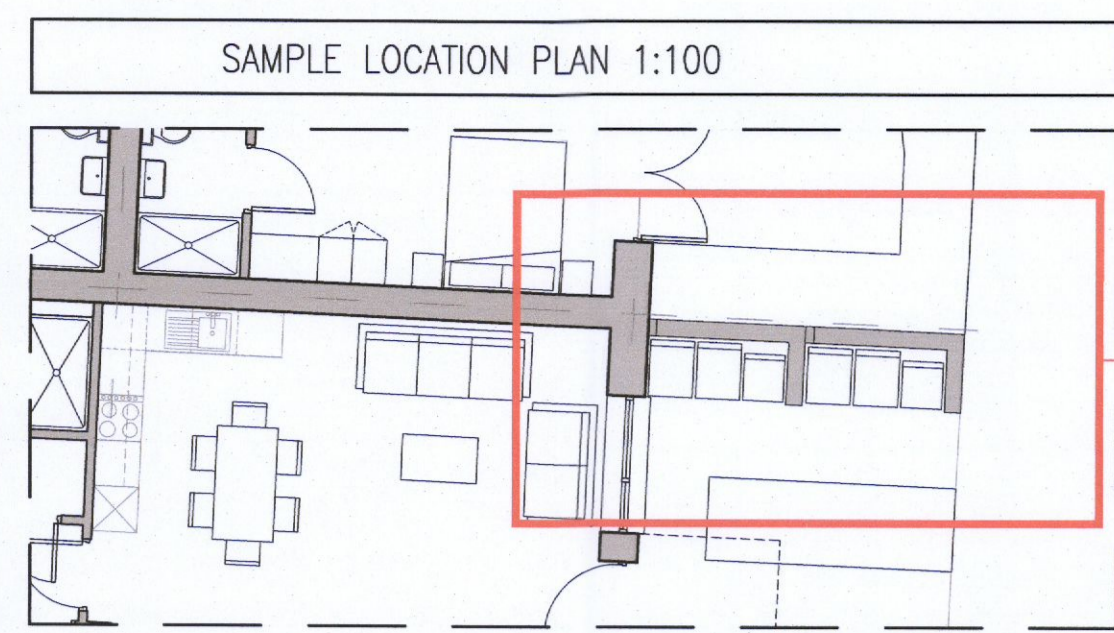


**TYPE 2**  
House Unit Type:  
F1,F2

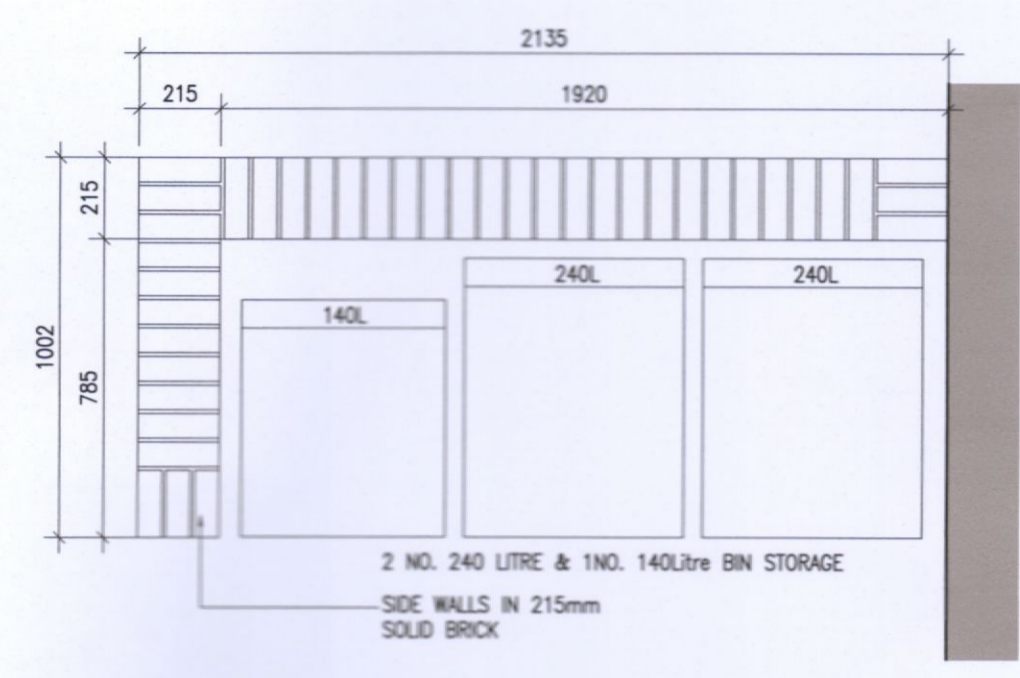


1 Bin store Type 1 Plan  
Scale 1:20

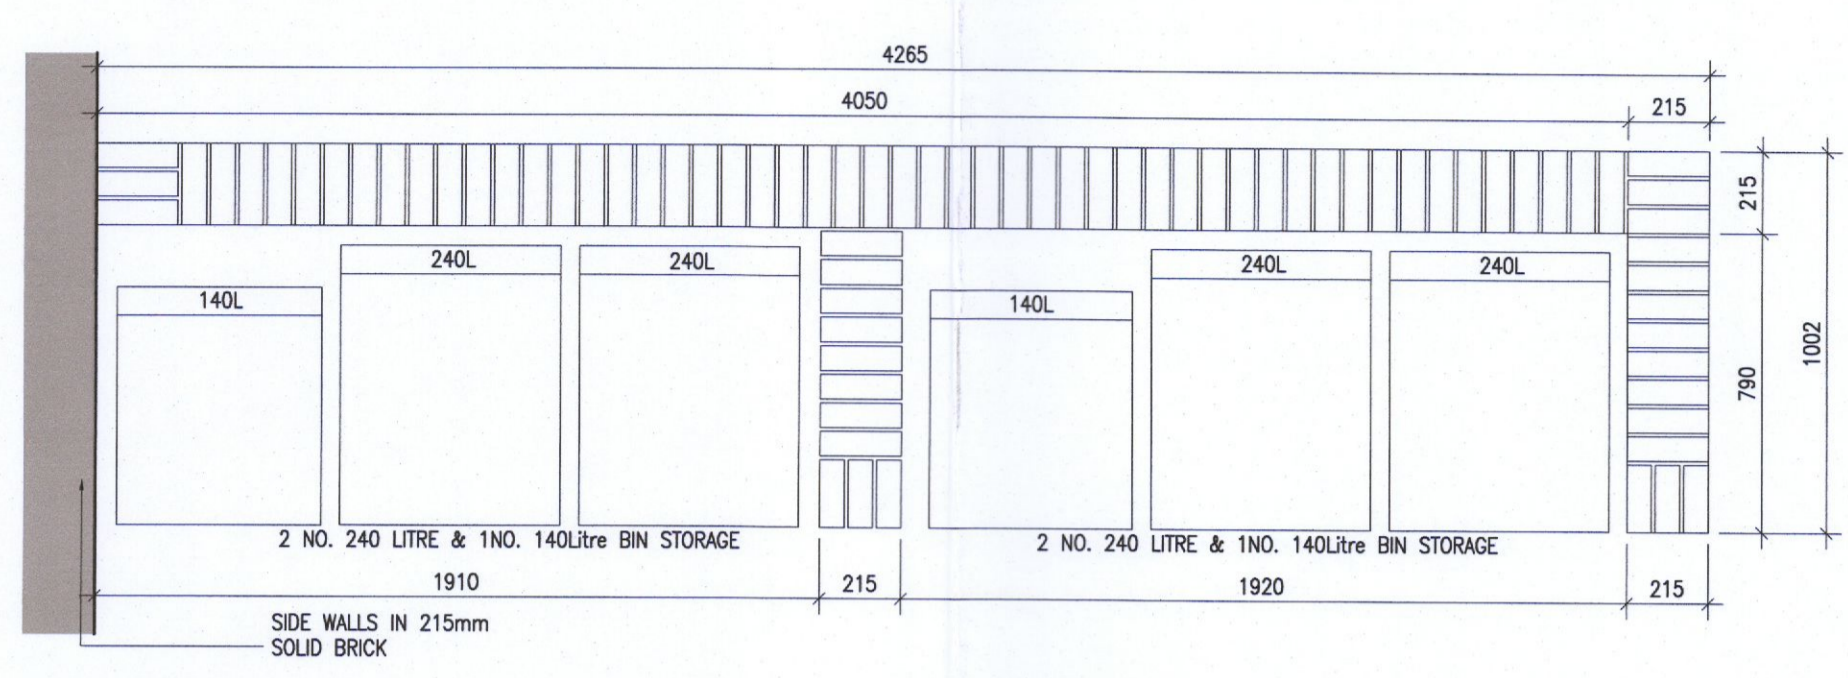


5 Bin store Type 2 Plan  
Scale 1:20

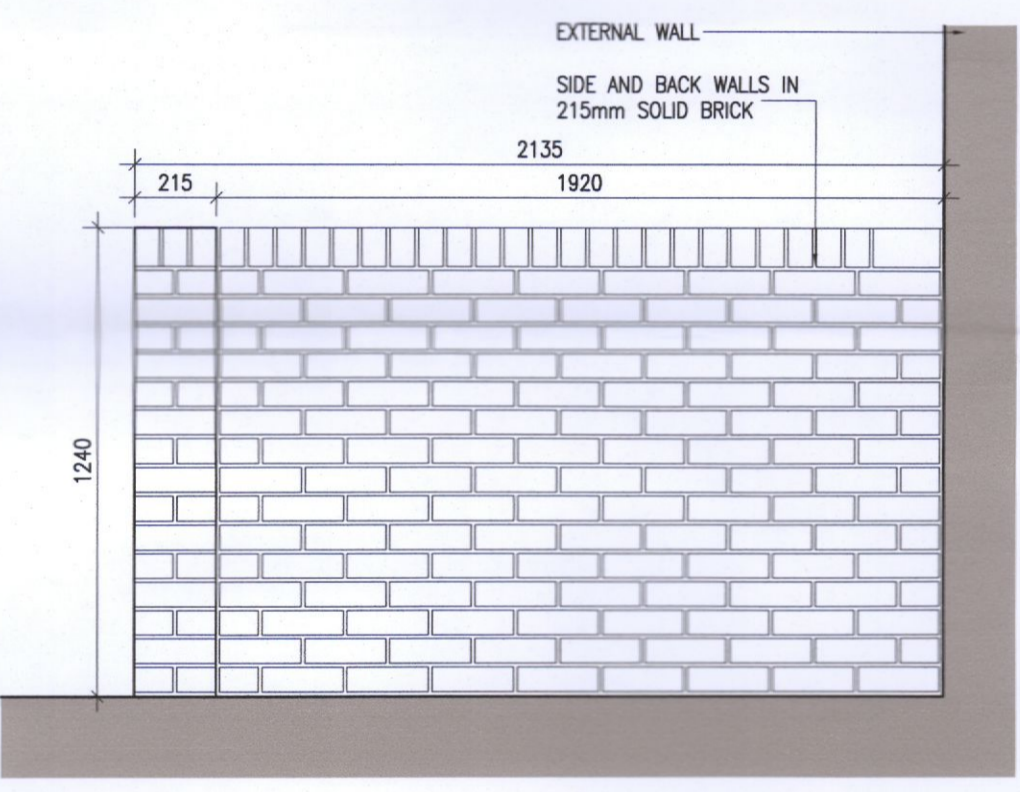


2 Bin store Type 1 Front Elevation  
Scale 1:20

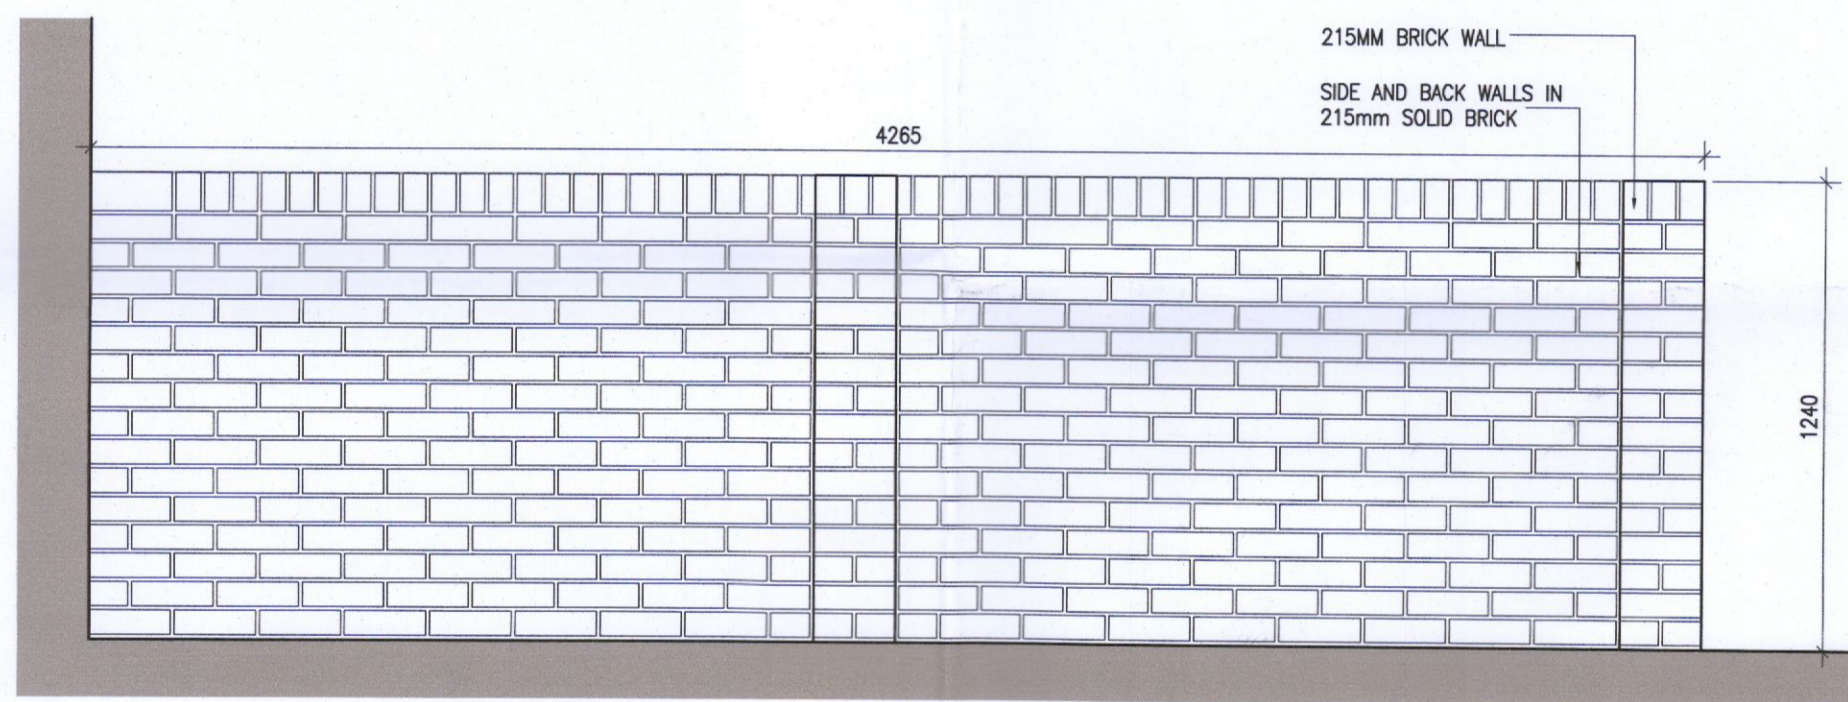


6 Bin store Type 2 Front Elevation  
Scale 1:20

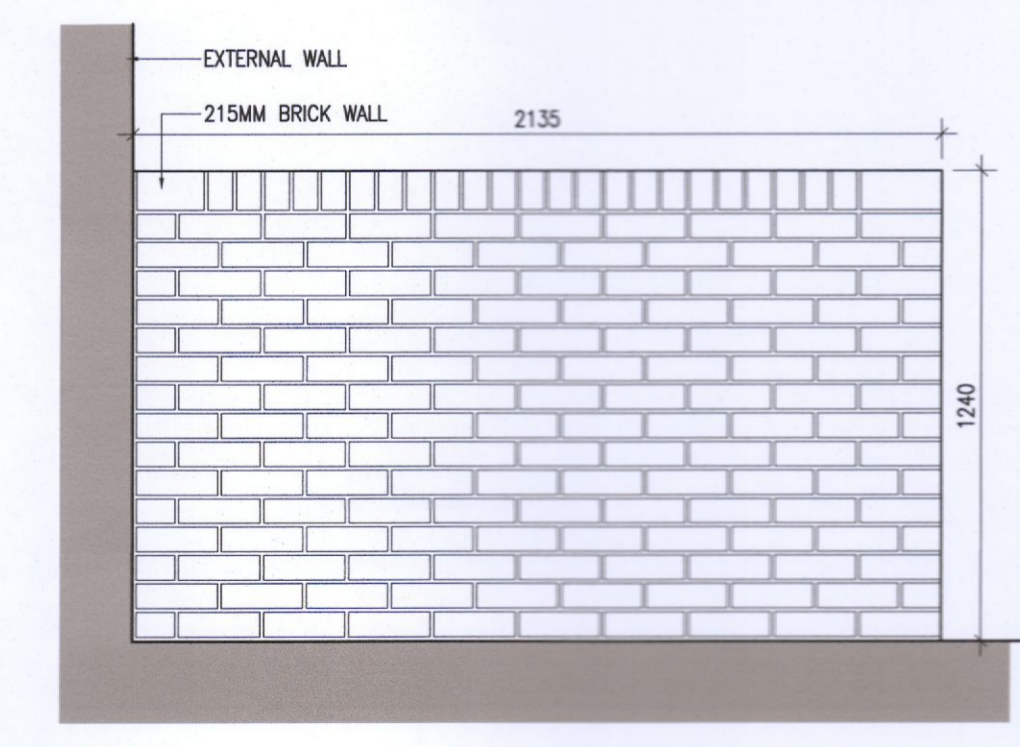


3 Bin store Type 1 Rear Elevation  
Scale 1:20

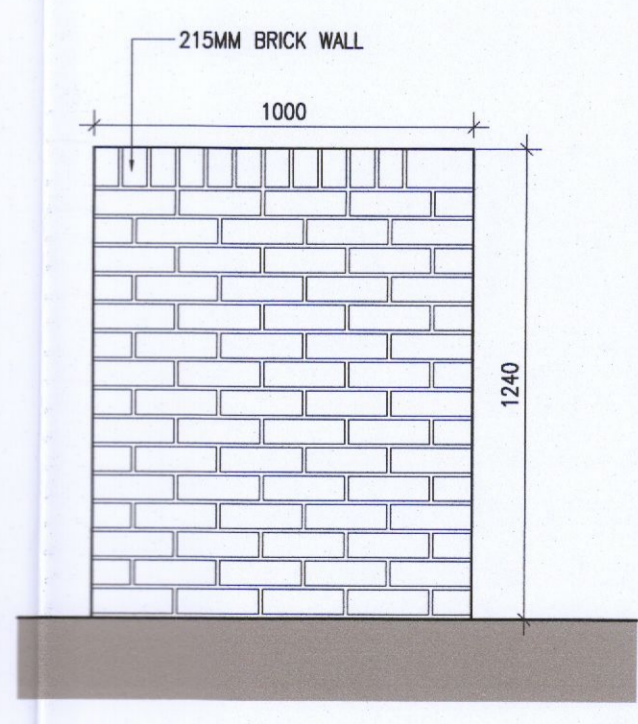

4 Bin store Type 1 Side Elevation  
Scale 1:20

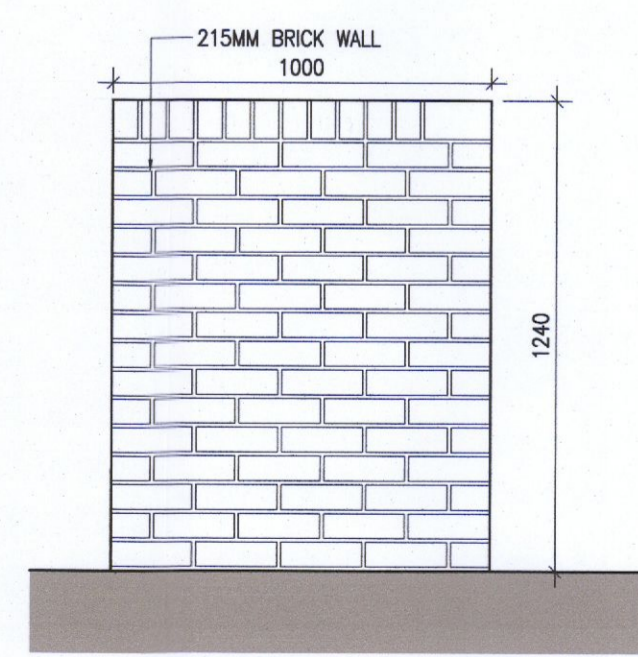

7 Bin store Type 2 Side Elevation  
Scale 1:20

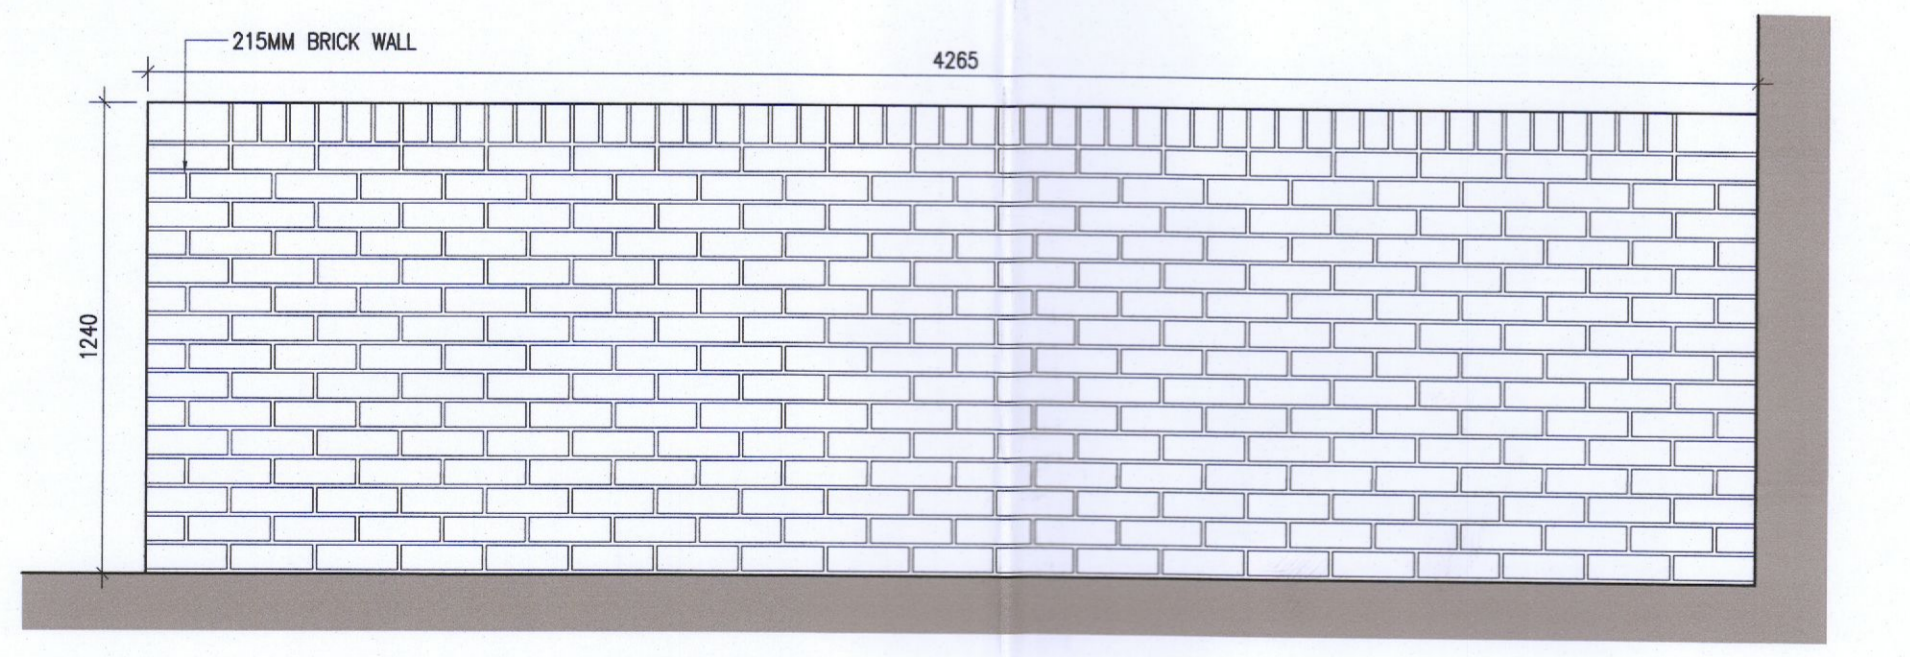

8 Bin store Type 2 Rear Elevation  
Scale 1:20

**Notes**  
1. Copyright Reserved  
2. Work to figured dimensions only. Do not scale drawing.  
3. The contractor is responsible for checking all levels and dimensions on site and shall refer all discrepancies to the Architect.  
4. Where appropriate, for details of r.c. structures, or mechanical and electrical details, see Engineers drawings.  
5. Proprietary items shall be fixed in strict accordance with manufacturers instructions.  
6. Sizes of proprietary items shall be checked with manufacturer.  
7. The contractor shall be responsible for the coordination of structure, finishes and services.

Issue Status	Progress
Planning Application	■
Fire Cert	
Disability Cert	
Tender	
Construction	
As Built	
Information Only	

No.	Date	Revision	Initials
01	14.10.22	ISSUED FOR PLANNING	AM

Project	<b>Aderrig Phase 3 Adamstown SDZ Residential Development</b>		6-7 HARCOURT TERRACE, DUBLIN 2, IRELAND t +353-1-616 2400 f +353-1-676 7385 e architecture@bkd.ie www.bkd.ie
Drawing Title	Bin Store Details Type 1 & 2		
Drawing No	6258A-P-303		
Scale	1:20@A1	Rev 01	Drawn EPS Date OCT 2022

**bkd architects**  
BURKE-KENNEDY DOYLE