




1 Bike Store Type 2 Plan  
Scale 1:50

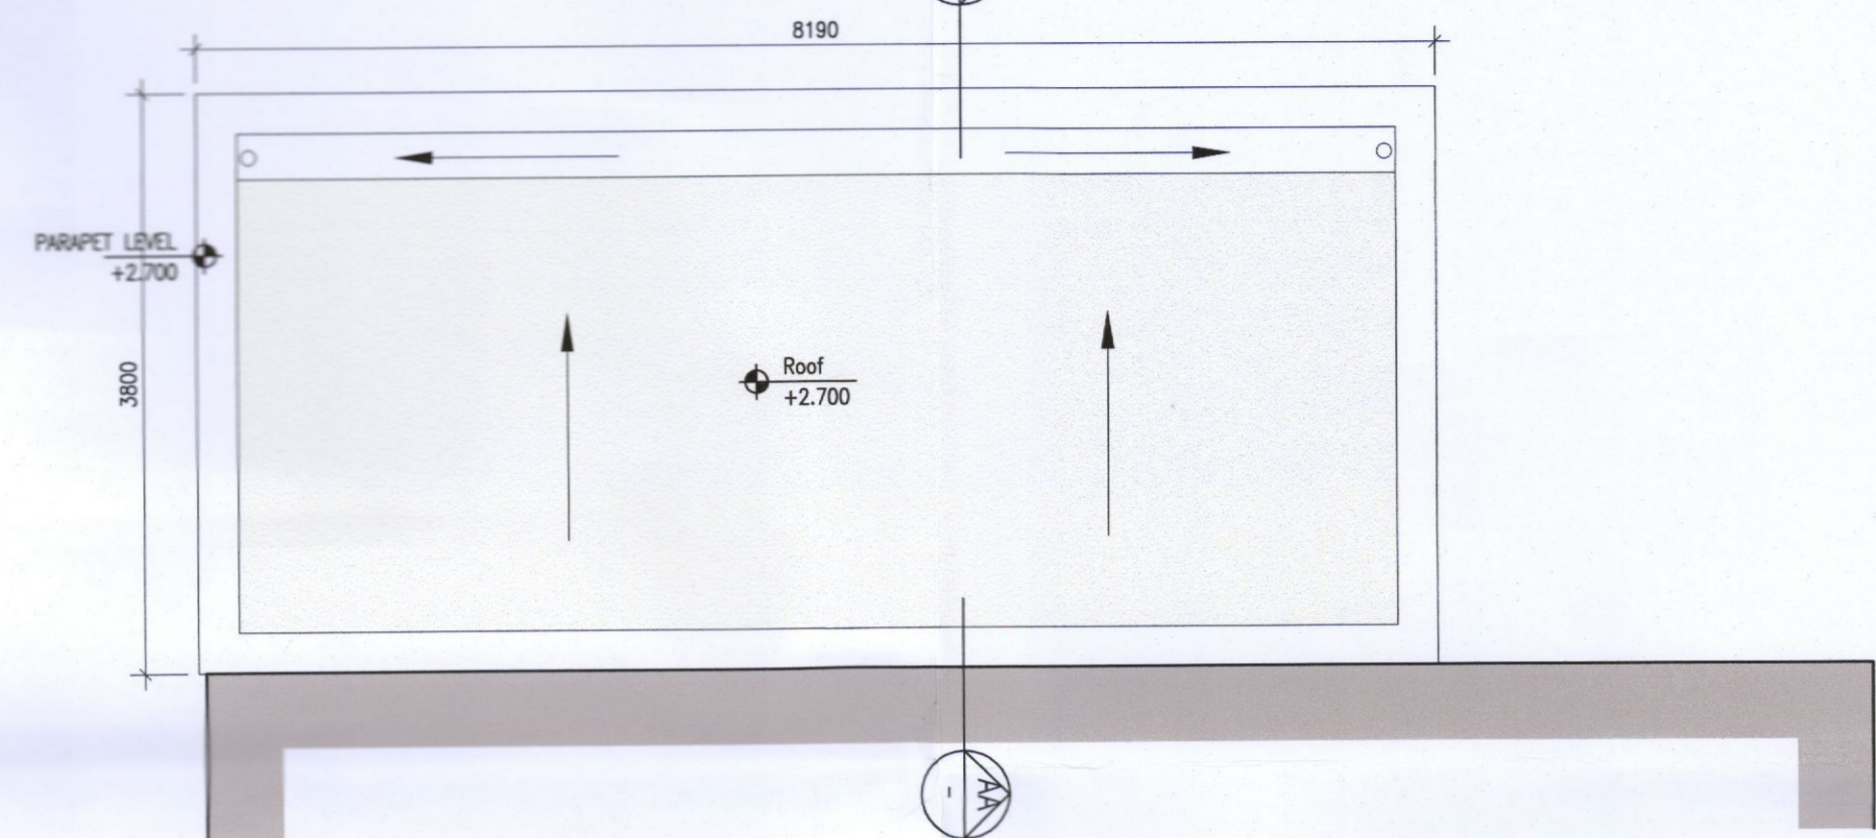


2 Bike Store Type 2 Roof Plan  
Scale 1:50

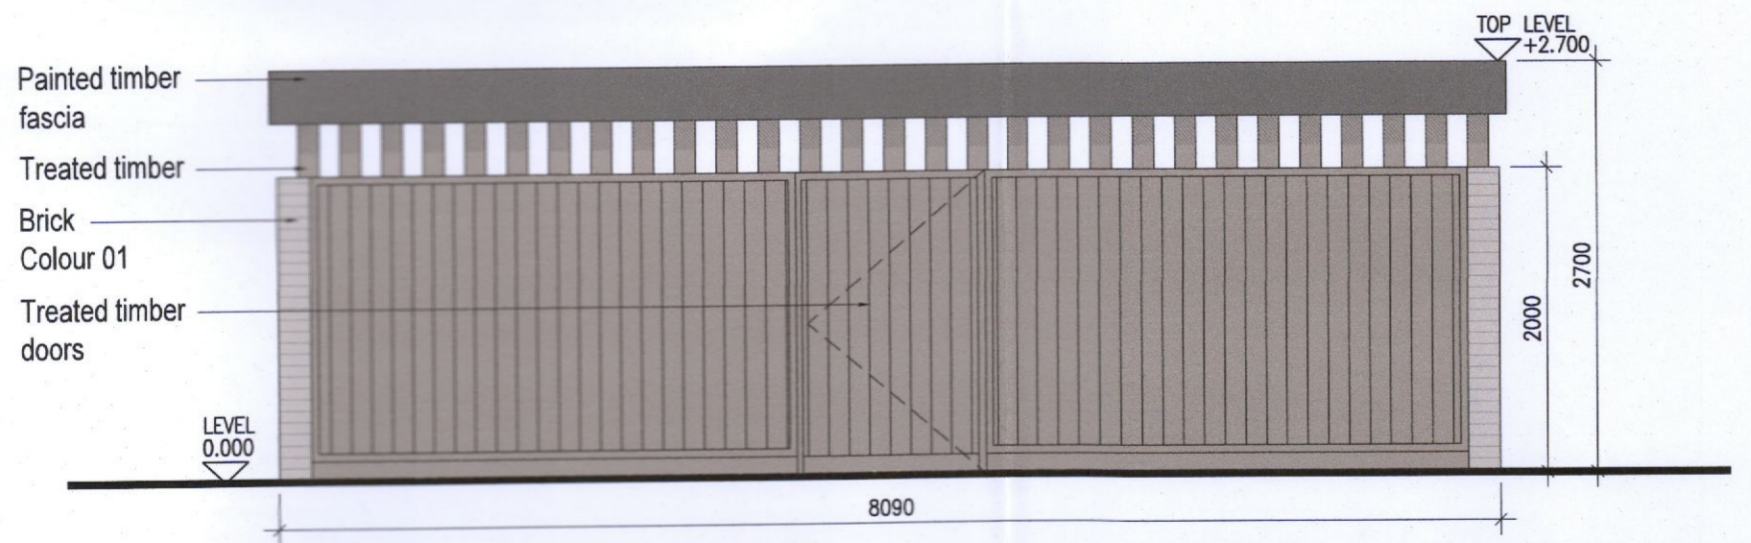


3 Bike Store Type 2 Front Elevation  
Scale 1:50

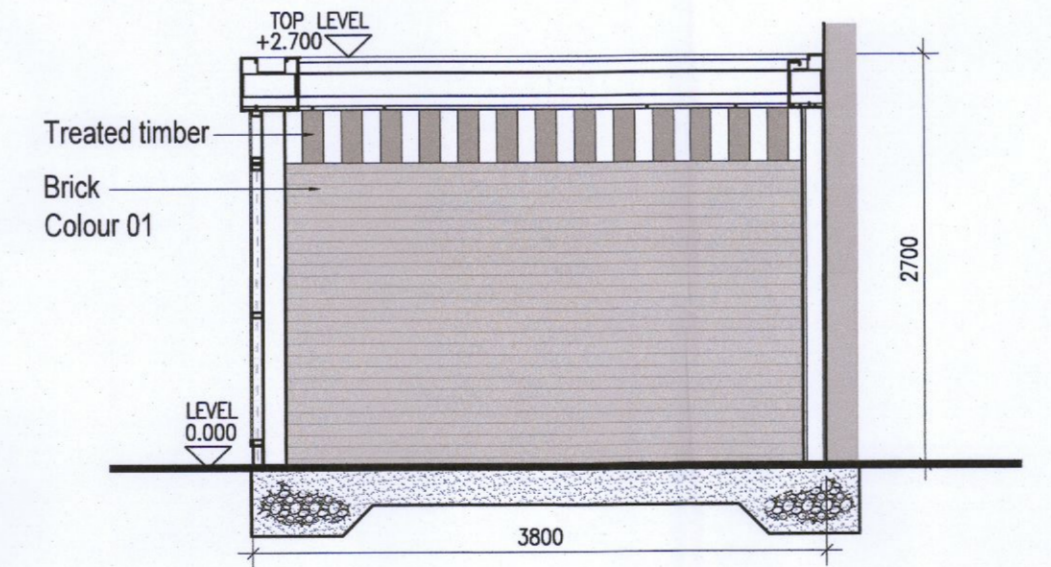

4 Bike Store Type 2 Section A  
Scale 1:50

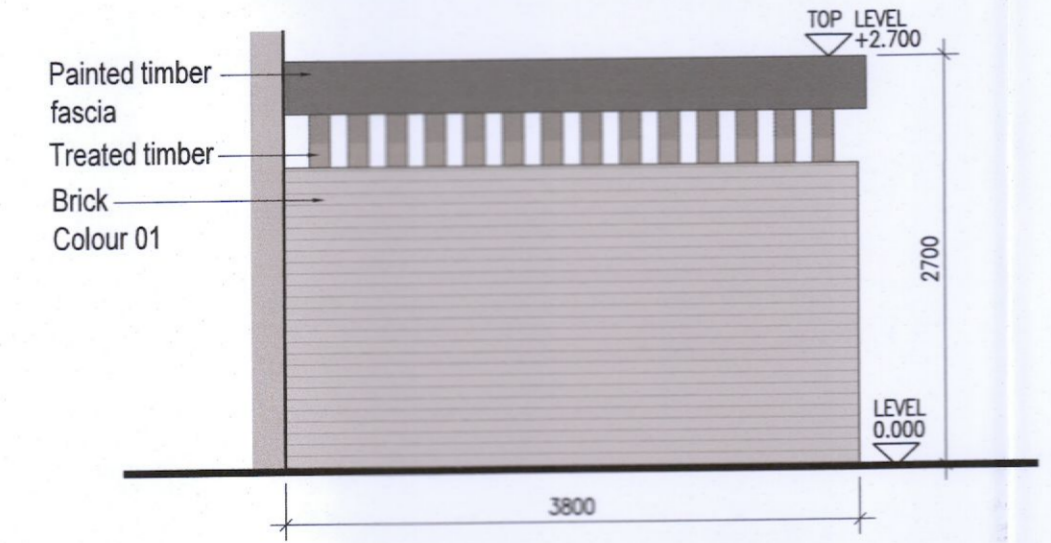


5 Bike Store Type 2 Side Elevation 1  
Scale 1:50

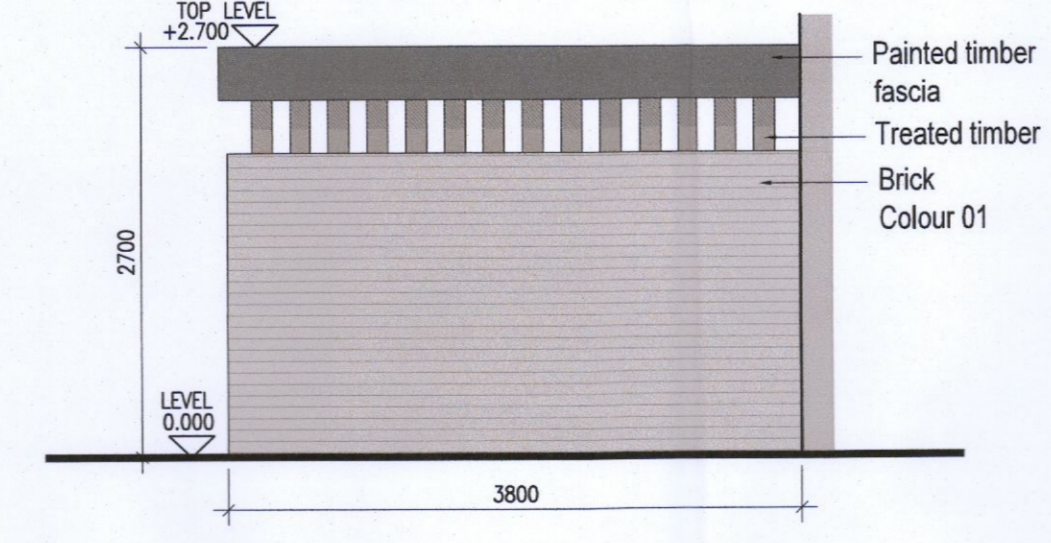

6 Bike Store Type 2 Side Elevation 2  
Scale 1:50

**TYPE 2**

Communal Bike Store  
adjacent House Unit Type:  
H1

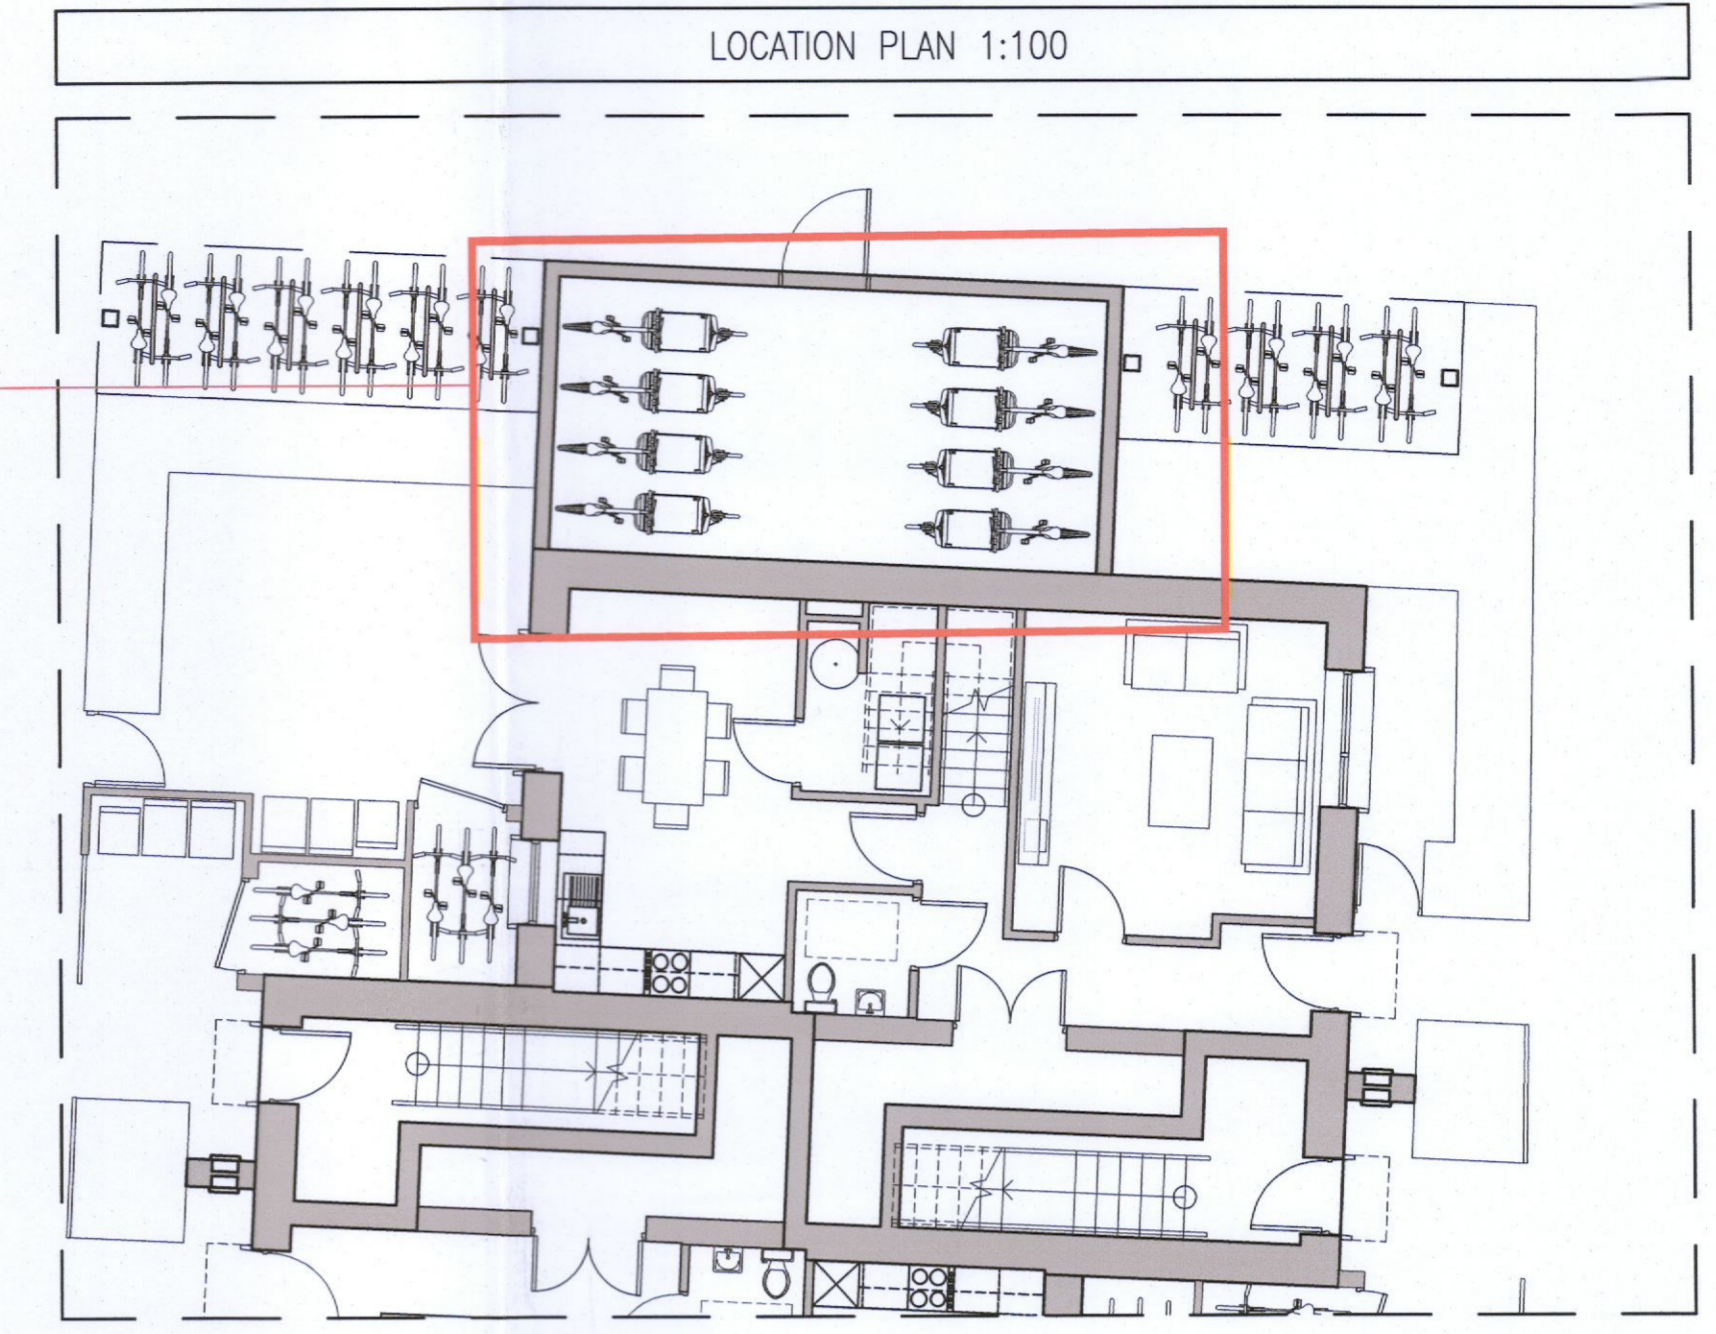

- Notes
- Copyright Reserved
  - Work to figured dimensions only. Do not scale drawing
  - The contractor is responsible for checking all levels and dimensions on site and shall refer all discrepancies to the Architect
  - Where appropriate, for details of c.c. structure, or mechanical and electrical details, see Engineers drawings
  - Proprietary items shall be fixed in strict accordance with manufacturers instructions.
  - Sizes of proprietary items shall be checked with manufacturer.
  - The contractor shall be responsible for the coordination of structure, finishes and services.

| Issue Status         | No. | Date       | Revision            | Initials |
|----------------------|-----|------------|---------------------|----------|
| Progress             | 01  | 10.10.2022 | ISSUED FOR PLANNING | AM       |
| Planning Application |     |            |                     |          |
| Fire Cert            |     |            |                     |          |
| Disability Cert      |     |            |                     |          |
| Tender               |     |            |                     |          |
| Construction         |     |            |                     |          |
| As Built             |     |            |                     |          |
| Information Only     |     |            |                     |          |

Project: Aderrig Phase 3 Adamstown SDZ Residential Development

Drawing Title: Bike Store Details Type 2

Drawing No: 6259A-P-311

Scale: 1:50 @A1 Rev: 01 Drawn: EPS Date: Oct 2022

Project: 6-7 HARCOURT TERRACE, DUBLIN 2, IRELAND  
T: +353-1-518 2400 F: +353-1-876 7385  
www.bkd.ie

**bkd** architects  
BURKE-KENNEDY DOYLE