

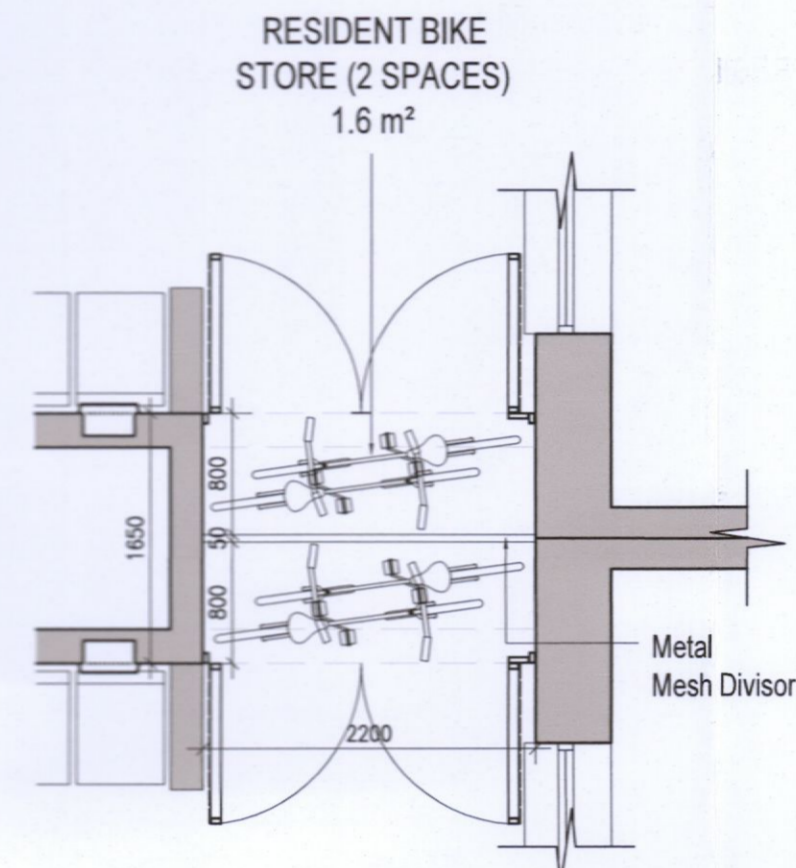


TYPE 6

House Unit Type:
G1, G3
(Under External
Stairs)

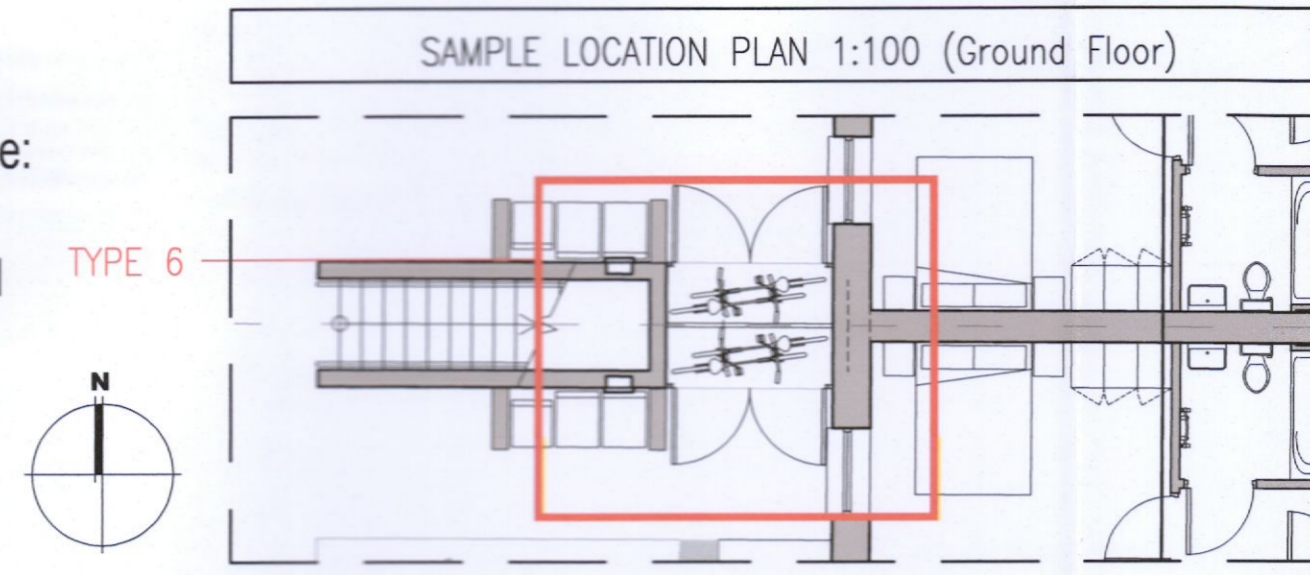



1 Bike Store Type 6 Plan
Scale 1:50

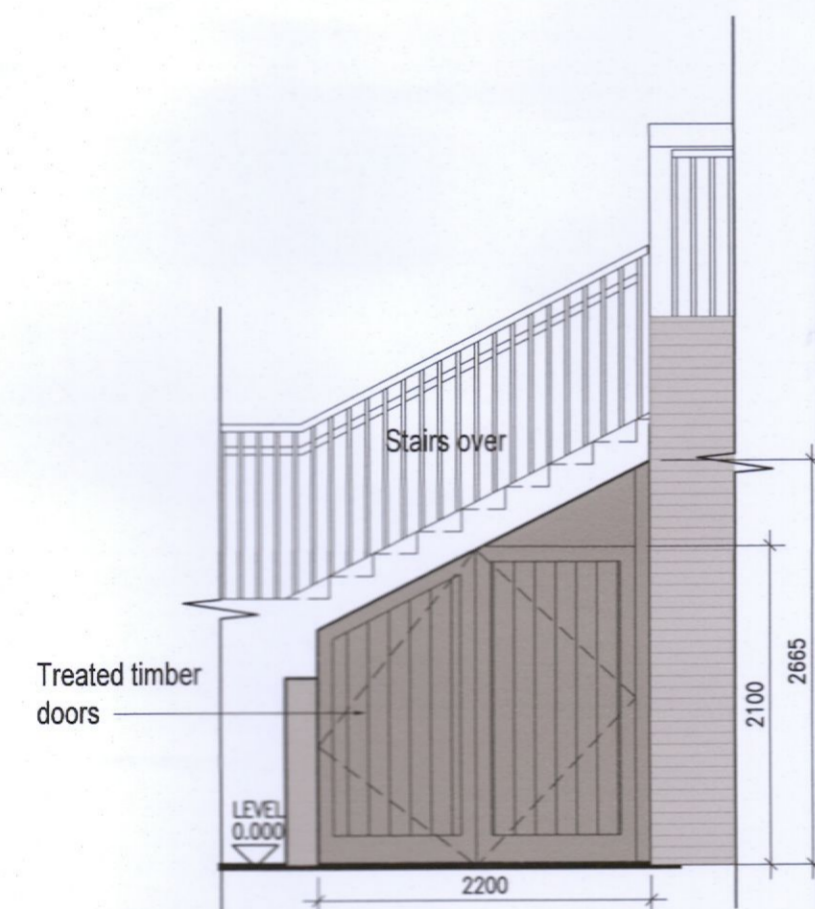


2 Bike Store Type 6 Elevation
Scale 1:50

TYPE 7


House Unit Type:
G1
(Upper Terrace)

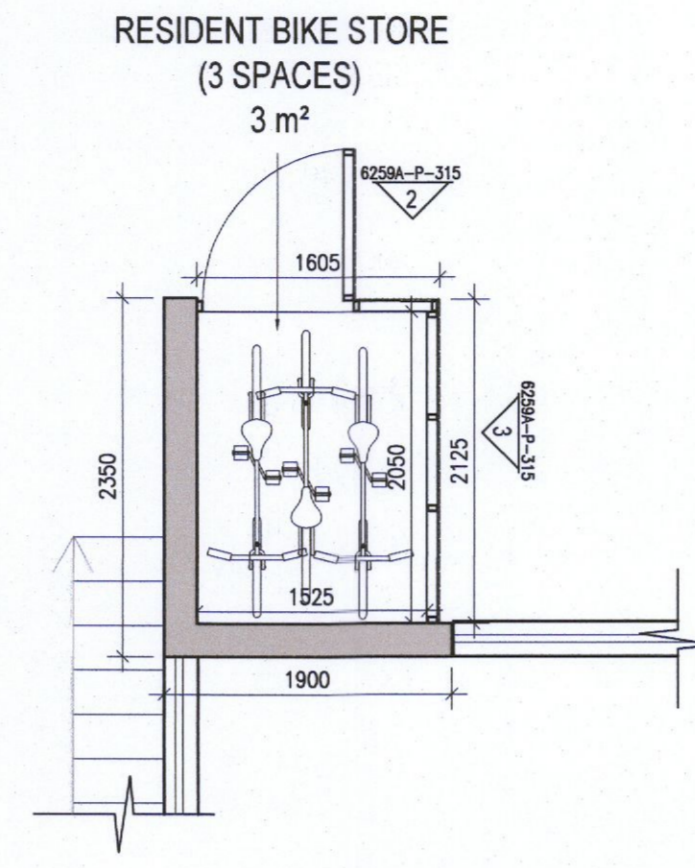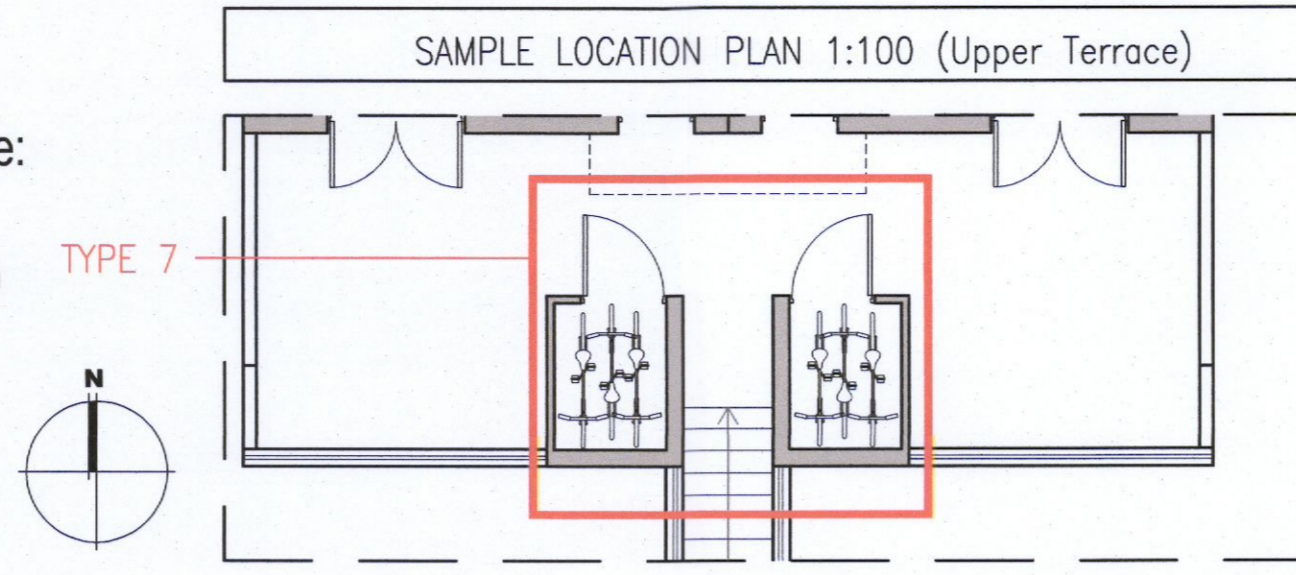

1 Bike Store Type 7 Plan
Scale 1:50

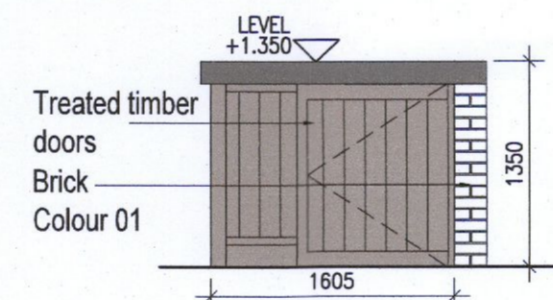



2 Bike Store Type 7 Front Elevation
Scale 1:50

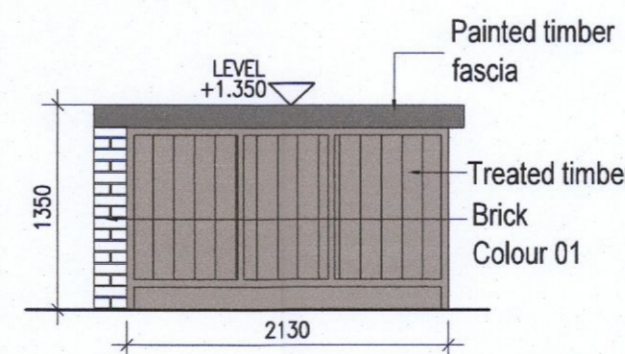


3 Bike Store Type 7 Side Elevation
Scale 1:50

TYPE 8


House Unit Type:
H1

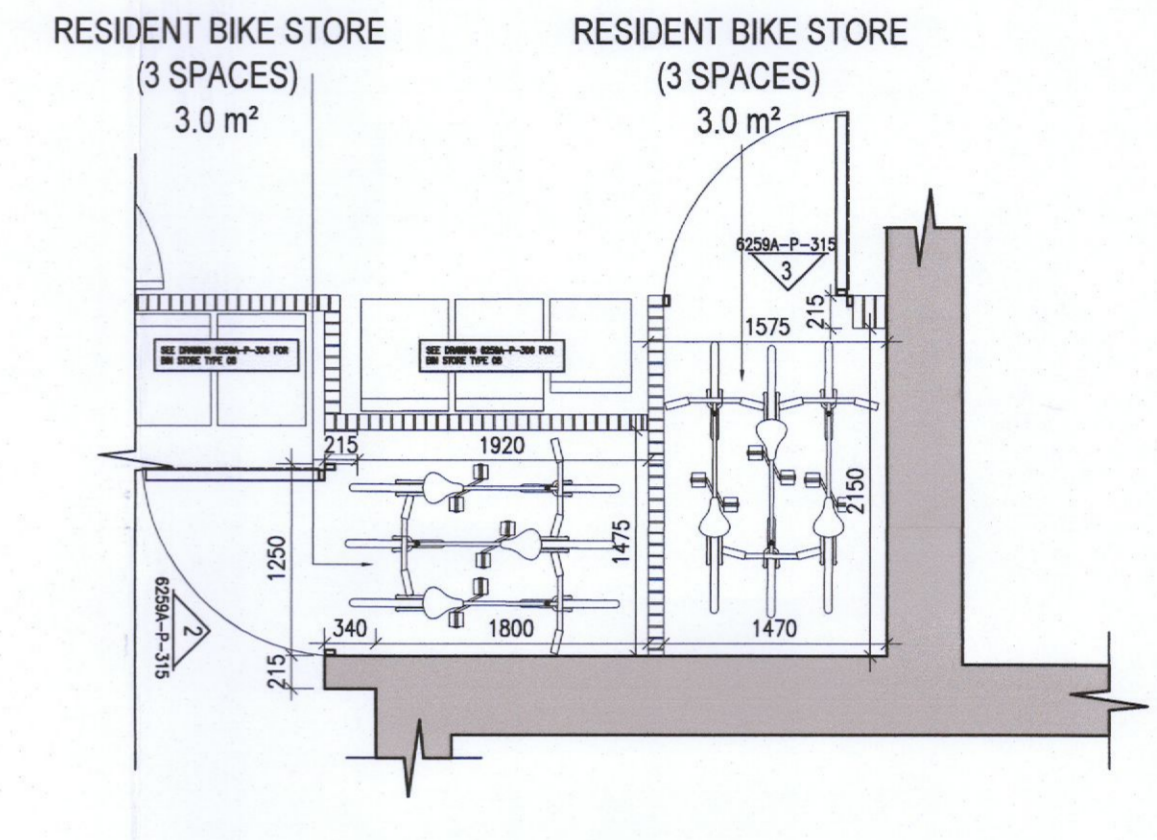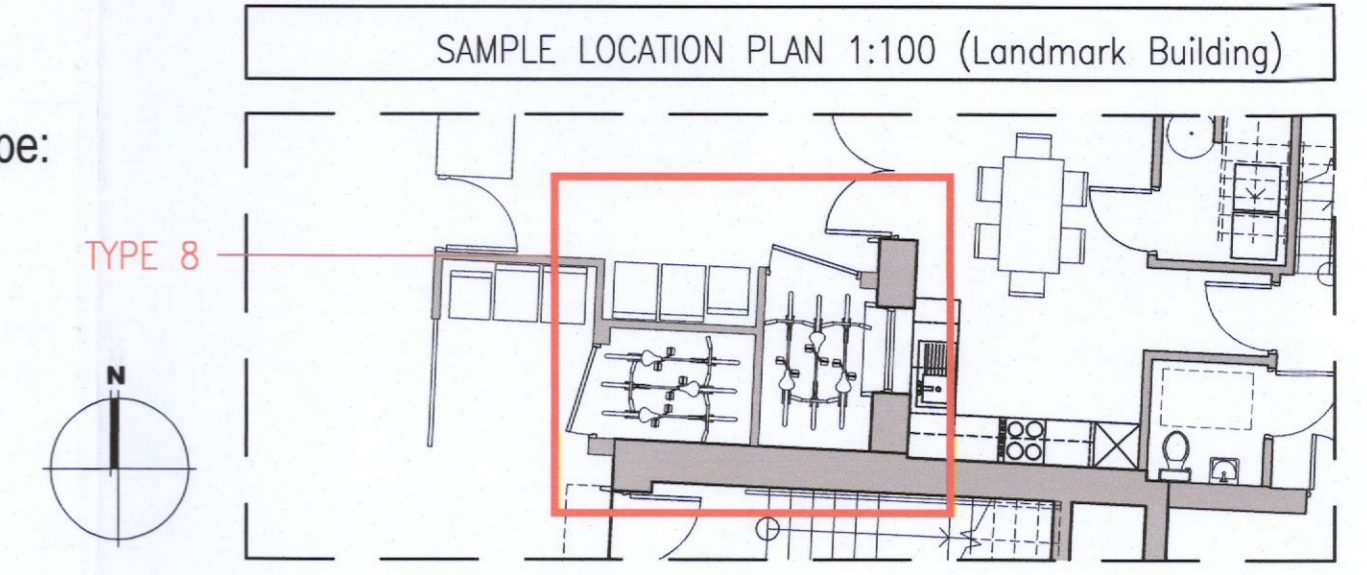

1 Bike Store Type 8 Plan
Scale 1:50

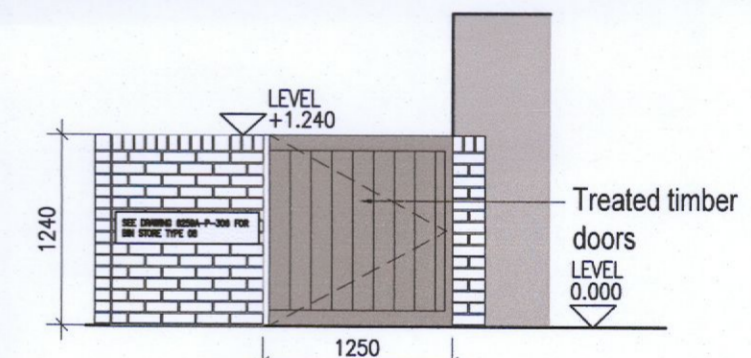

2 Bike Store Type 8 Side Elevation
Scale 1:50

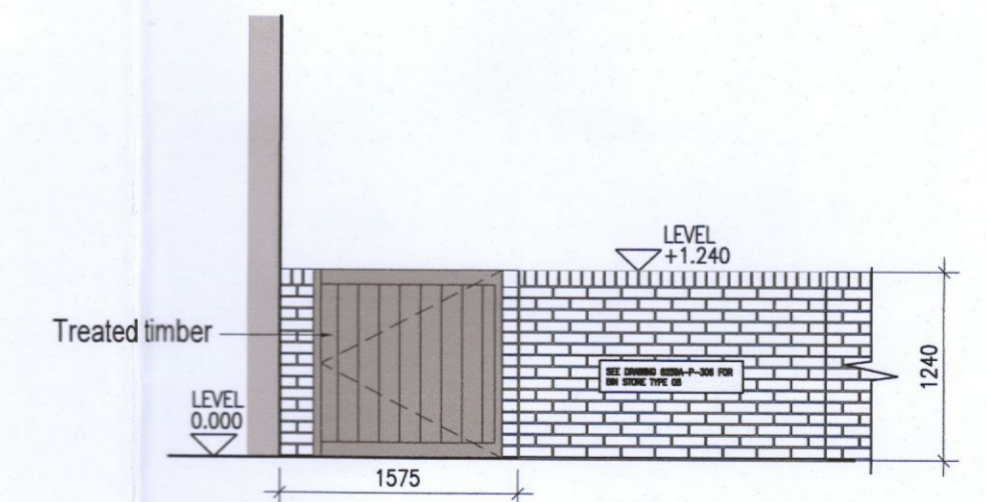

3 Bike Store Type 8 Front Elevation
Scale 1:50

Notes	Issue Status
1. Copyright Reserved	Progress
2. Work to figured dimensions only. Do not scale drawing.	Planning Application
3. The contractor is responsible for checking all levels and dimensions on site and shall refer all discrepancies to the Architect	Fire Cert
4. Where appropriate, for details of structure, or mechanical and electrical details, see Engineers drawings	Disability Cert
5. Proprietary items shall be fixed in strict accordance with manufacturers instructions.	Tender
6. Sizes of proprietary items shall be checked with manufacturer.	Construction
7. The contractor shall be responsible for the coordination of structure, finishes and services.	Information Only

No.	Date	Revision	Initials
01	10.10.2022	ISSUED FOR PLANNING	AM

Project	Aderrig Phase 3 Adamstown SDZ Residential Development
Drawing Title	Bike Store Details Type 6, 7 & 8
Drawing No	6259A-P-315
Scale	1:50 @A1
Rev	01
Drawn	AM
Date	Oct 2022

6-7 HARCOURT TERRACE, DUBLIN 2, IRELAND
T +353-1-618 2400 F +353-1-478 7385
architecture@bkd.ie
www.bkd.ie

bkd architects
BURKE-KENNEDY DOYLE