
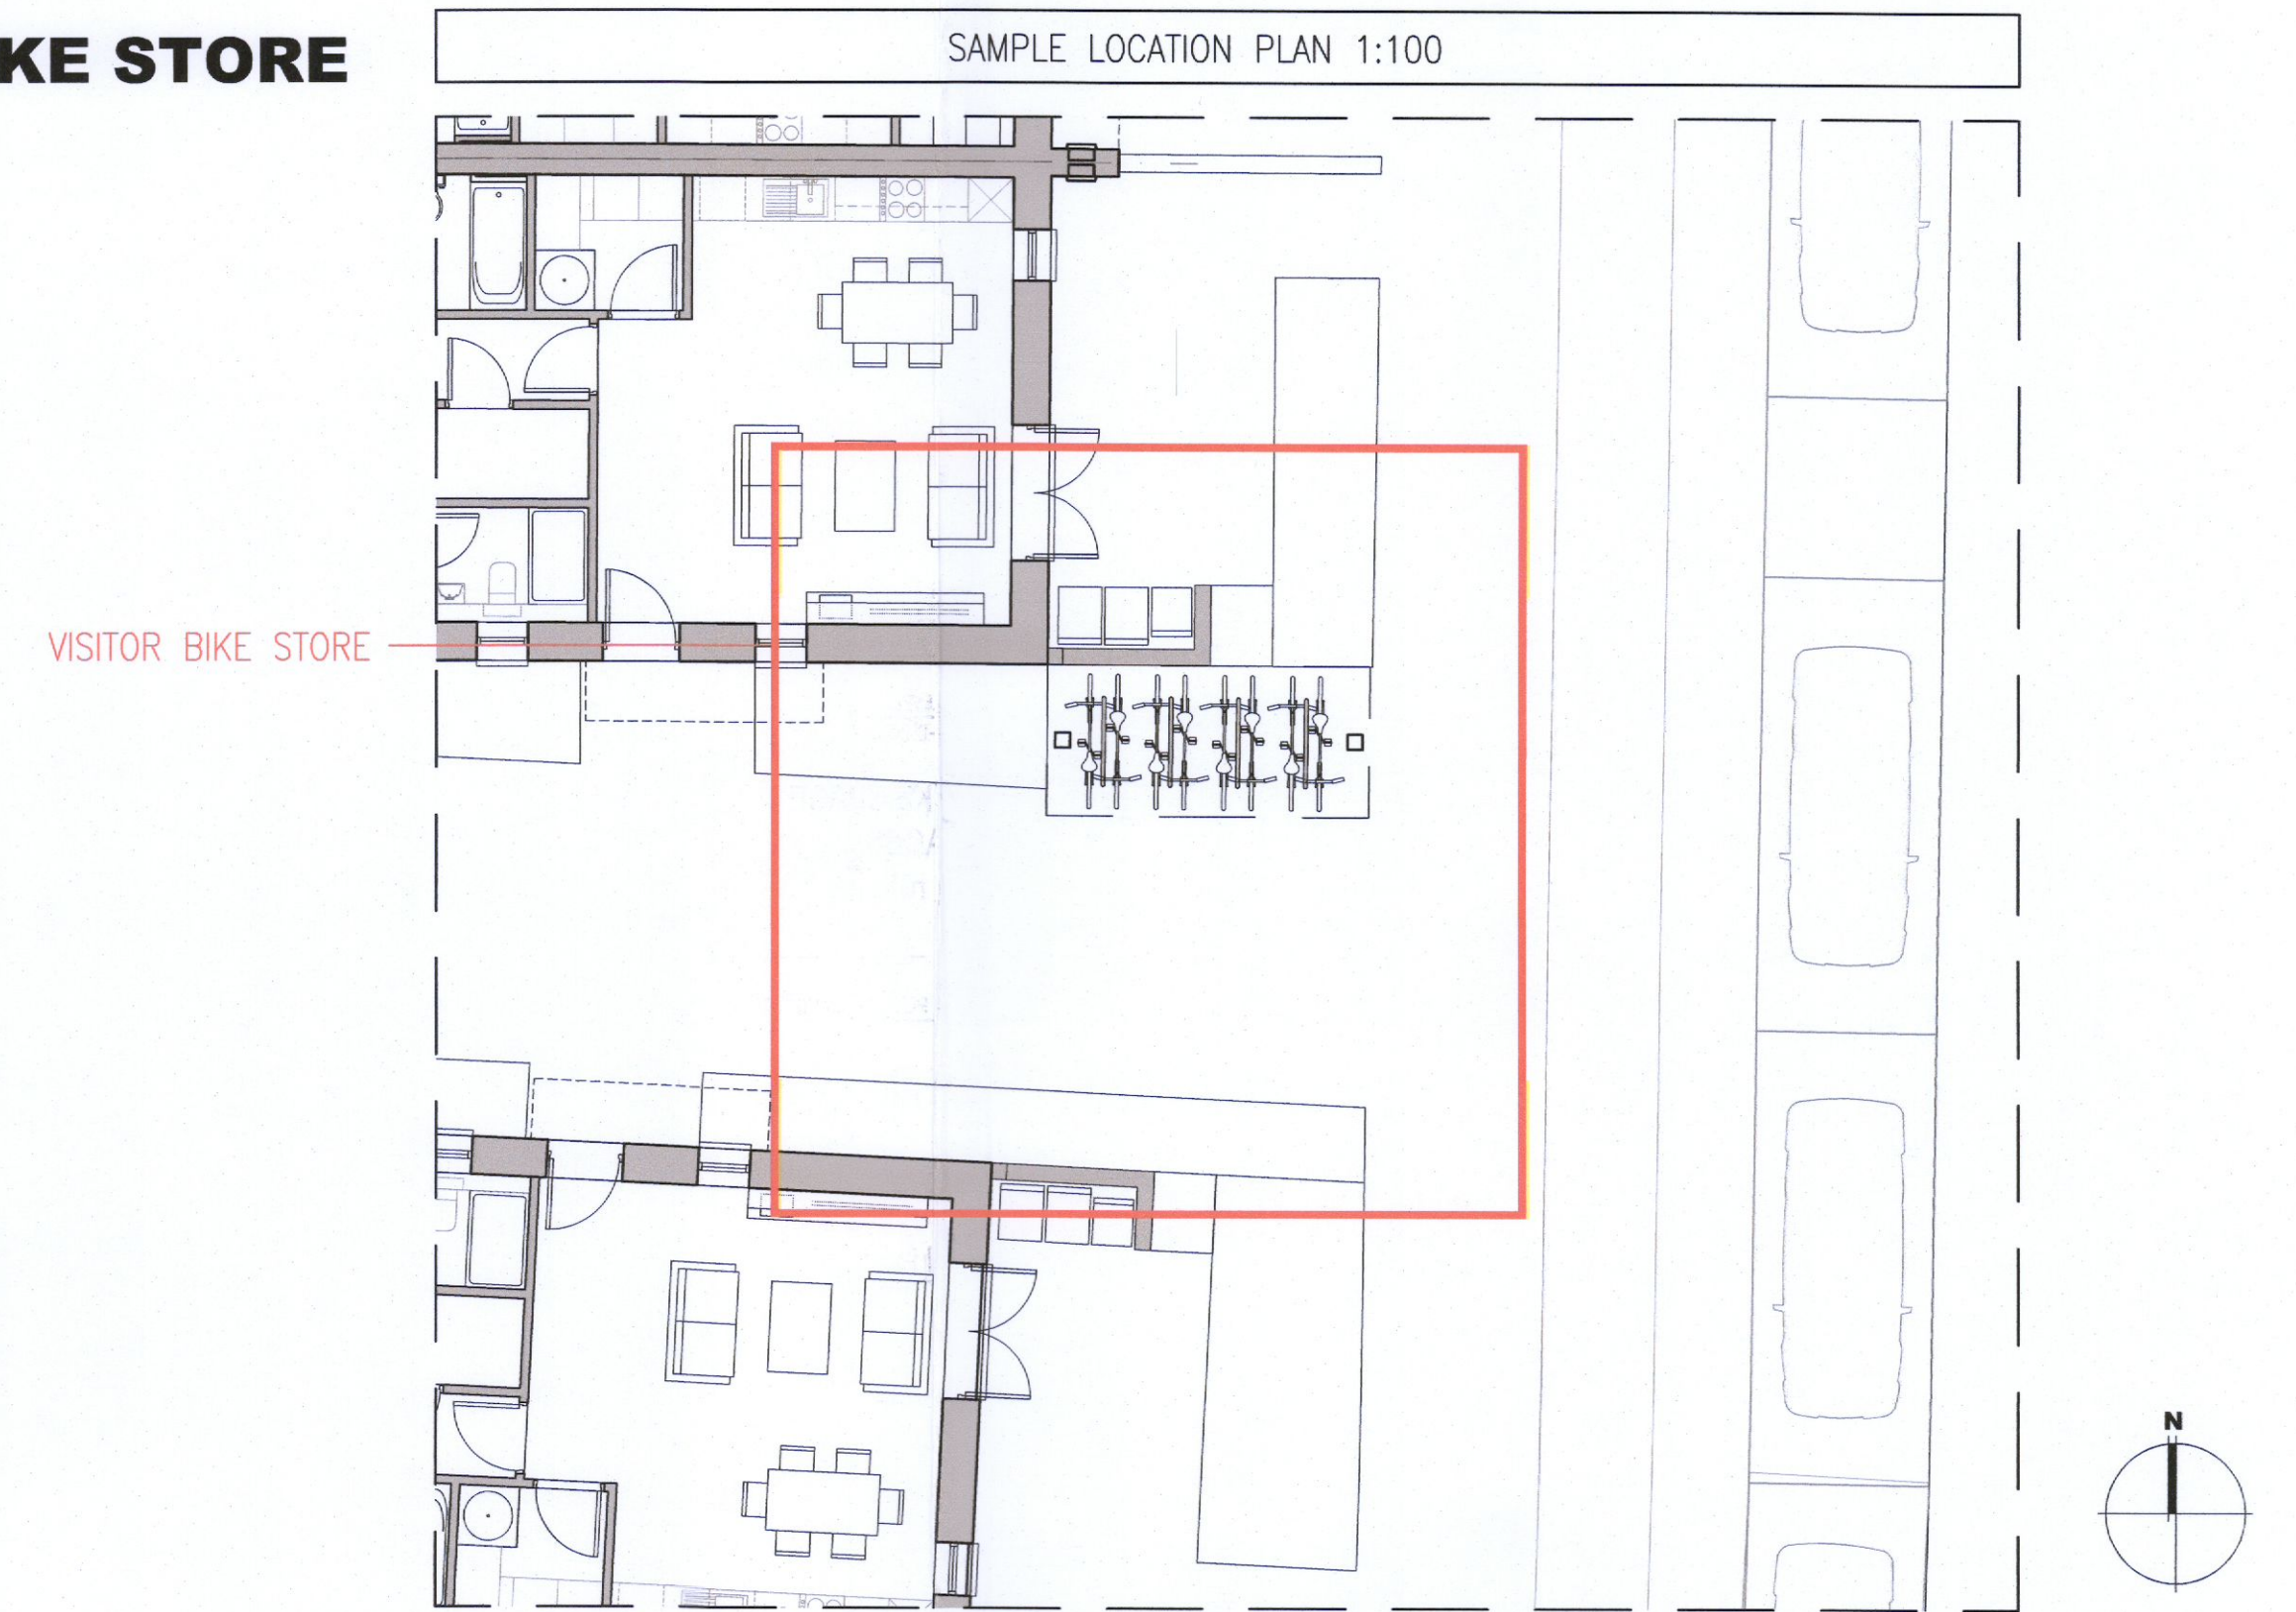
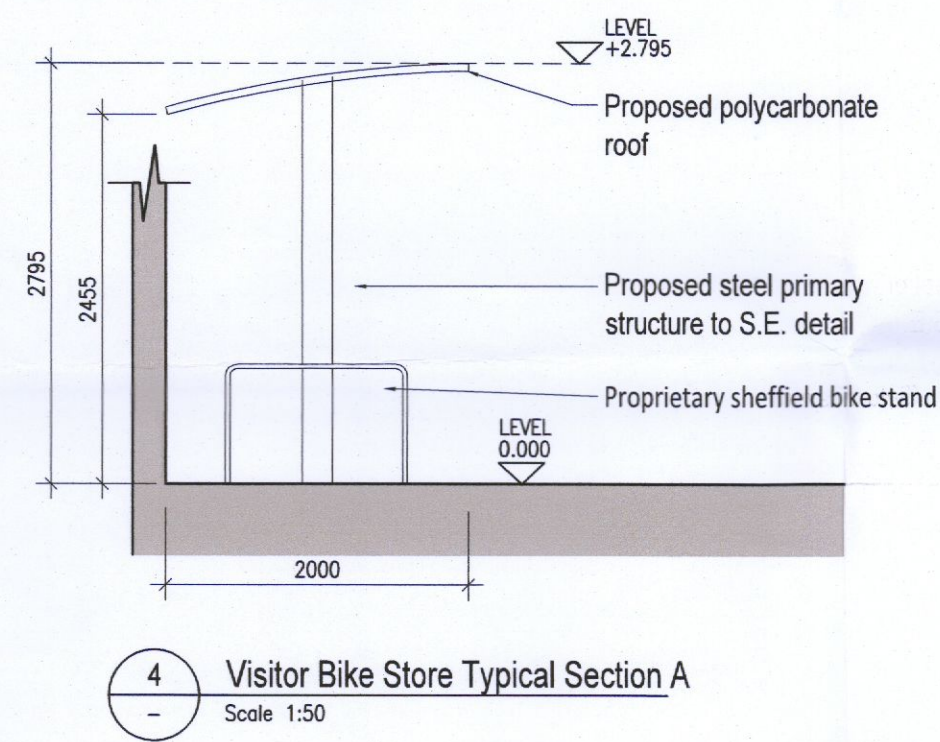
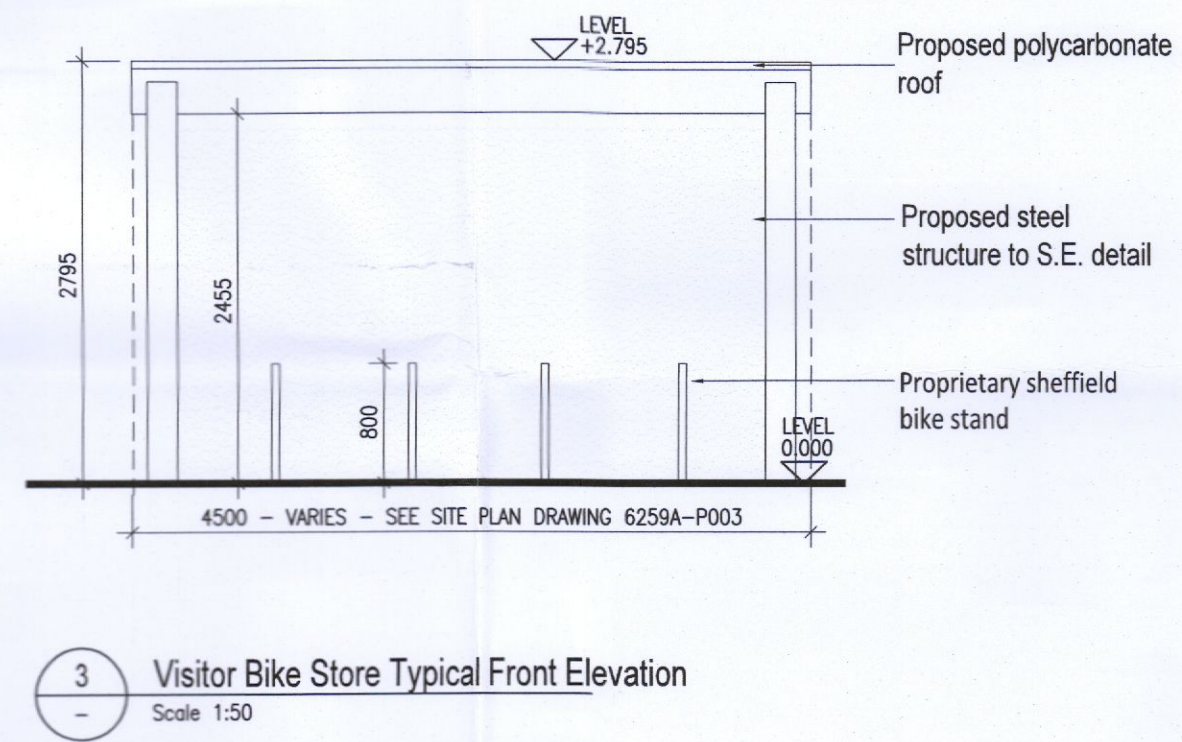
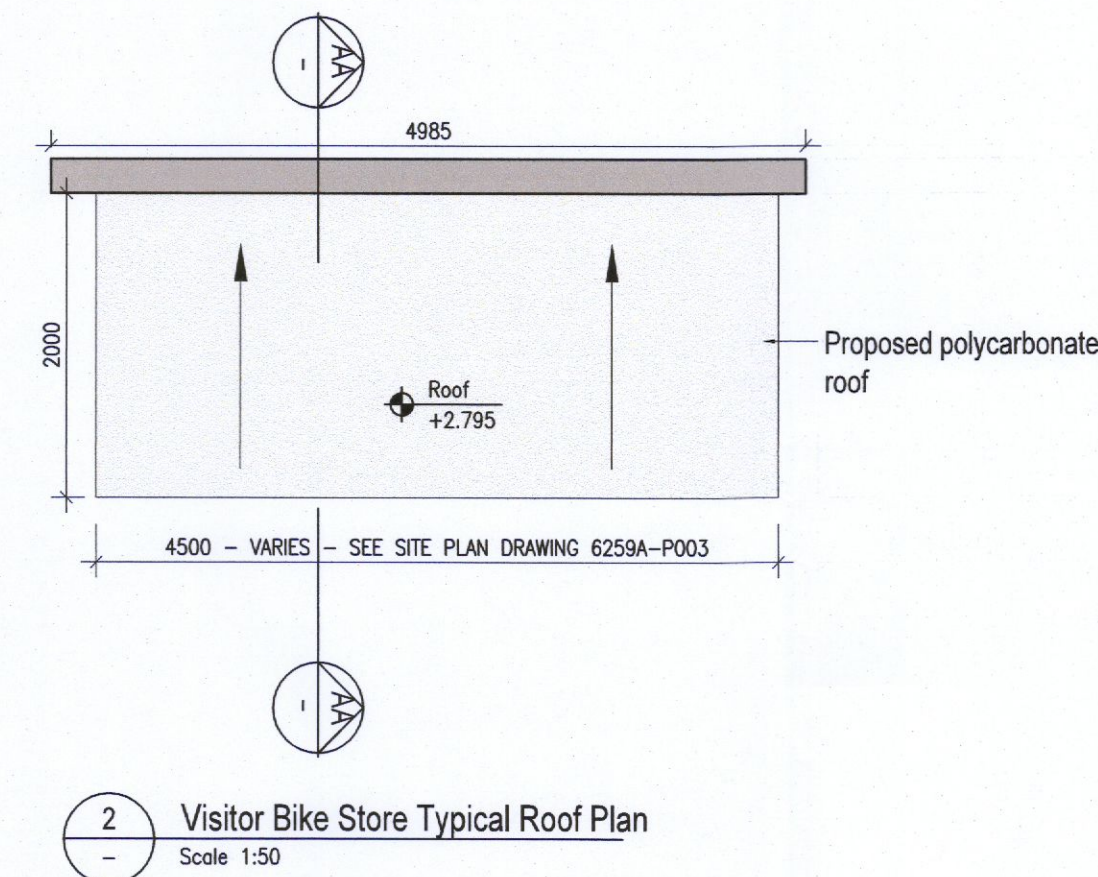


VISITOR BIKE STORE

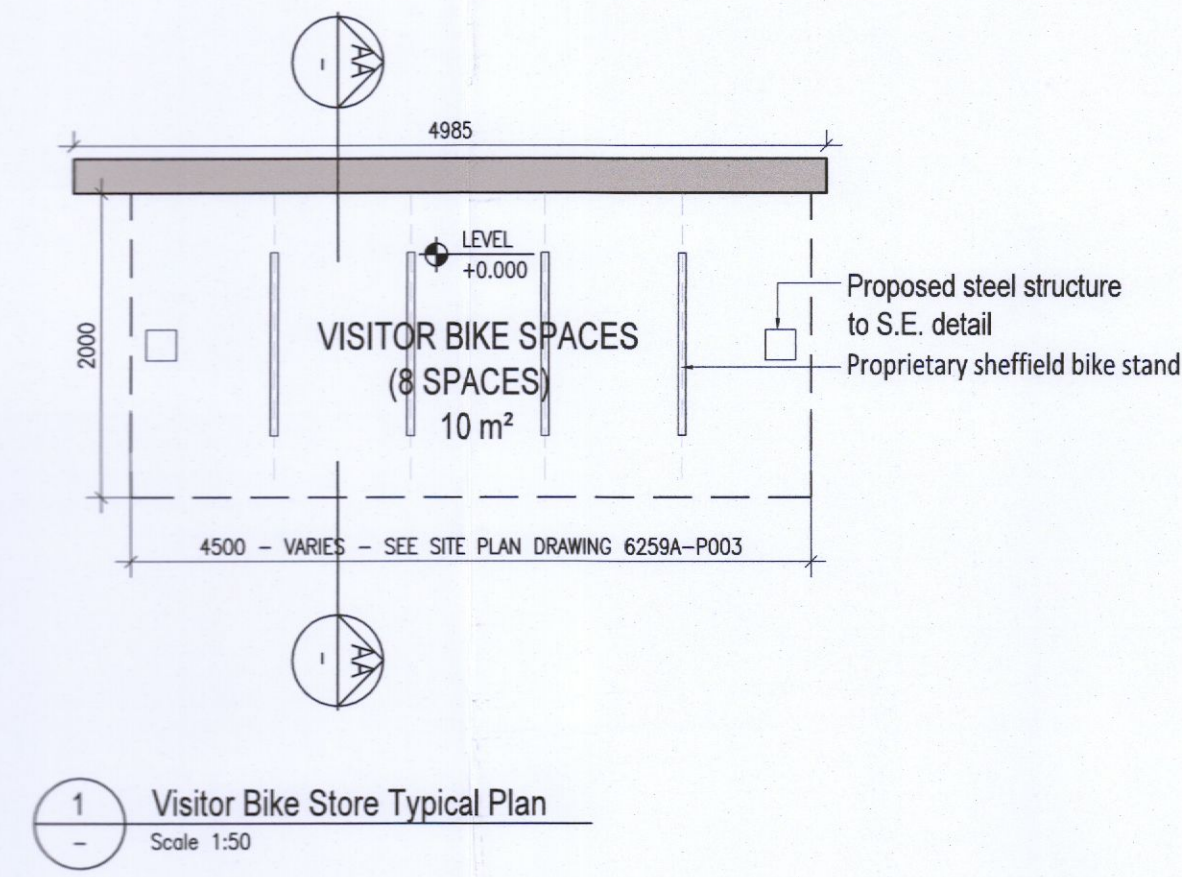

Notes		Issue Status		No.	Date	Revision	Initials
1. Copyright Reserved		Progress		01	24.10.2022	ISSUED FOR PLANNING	ED
2. Work to figured dimensions only. Do not scale drawing.		Planning Application					
3. The contractor is responsible for checking all levels and dimensions on site and shall refer all discrepancies to the Architect		Fire Cert					
4. Where appropriate, for details of i.e. structure, or mechanical and electrical details, see Engineers drawings		Disability Cert					
5. Proprietary items shall be fixed in strict accordance with manufacturers instructions.		Tender					
6. Sizes of proprietary items shall be checked with manufacturer.		Construction					
7. The contractor shall be responsible for the coordination of structure, finishes and services.		As Built					
		Information Only					

REFER TO LANDSCAPE ARCHITECT'S DRAWINGS FOR ALL LANDSCAPING DETAILS

Project		Aderrig Phase 3 Adamstown SDZ Residential Development		6-7 HARCOURT TERRACE, DUBLIN 2, IRELAND T +353-1-618 2400 F +353-1-678 7385 e architecture@bkd.ie www.bkd.ie	
Drawing Title		Typical Bike Shelter Parking			
Drawing No		6259A-P-316			
Scale	1:50 @A1	Rev	01	Drawn	AM, ED
		Date	24/10/22		

bkdarchitects
BURKE-KENNEDY DOYLE