


Inaccessible overgrown area not surveyed. Dimensions are indicative

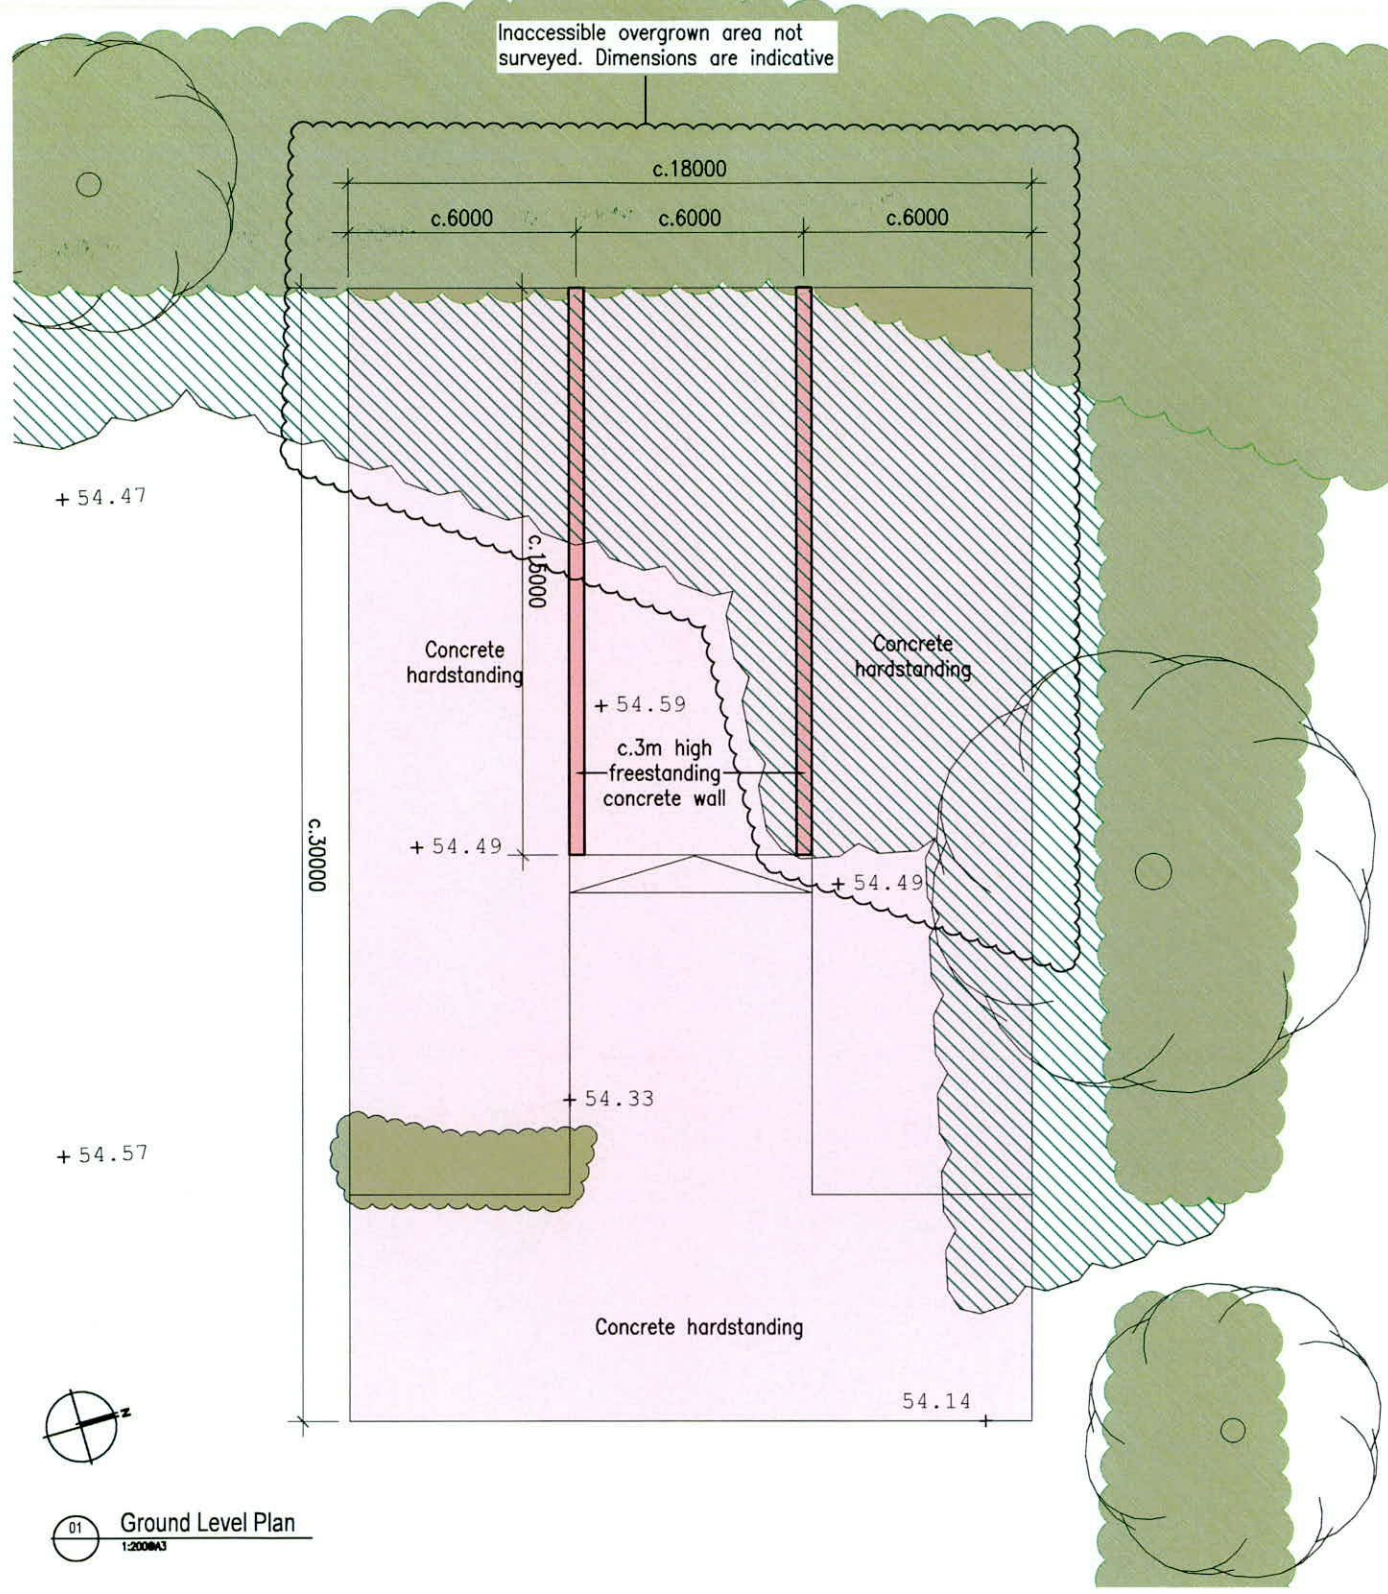


01 Ground Level Plan
1:200@A3

Existing in-situ concrete freestanding walls & ground slab as shown here to be demolished in full and all waste material to be disposed of off site.

LEGEND

To be demolished 

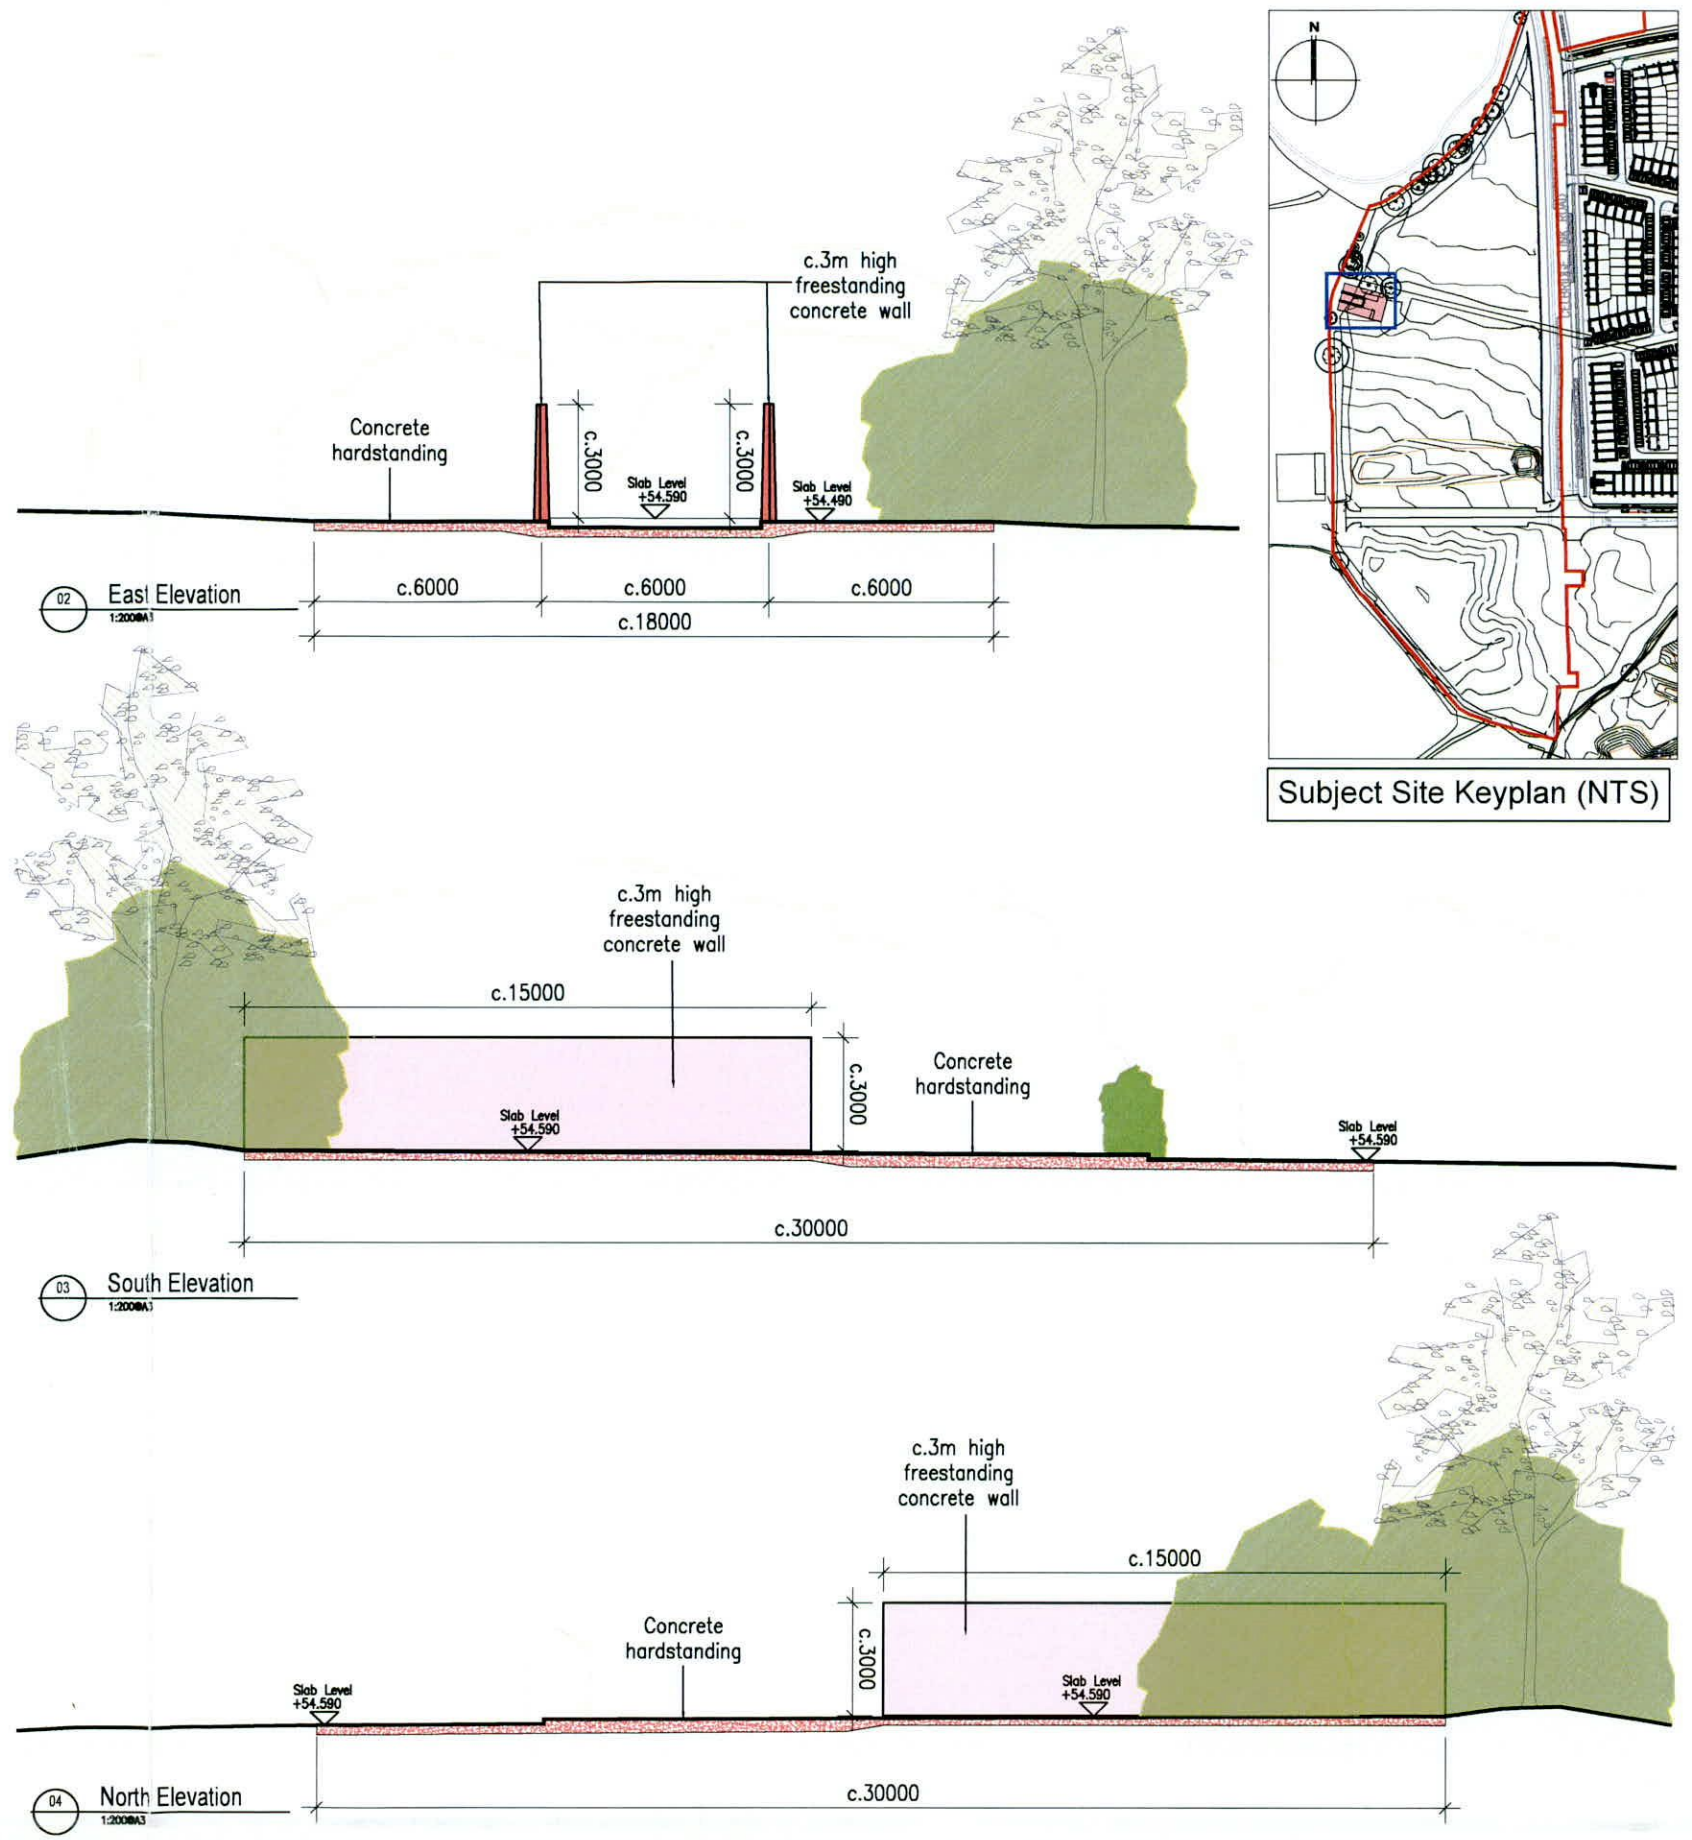

02 East Elevation
1:200@A3

03 South Elevation
1:200@A3

04 North Elevation
1:200@A3

Subject Site Keyplan (NTS)

Issue Status	No.	Date	Revision	Initials
Progress	01	17.10.22	ISSUED FOR PLANNING	ED
Planning Application				
Fire Cert				
Disability Cert				
Tender				
Construction				
As Built				
Information Only				

M:\Project Section - Current\6259A Aderrig Phase 3\CAD\Drawings\Planning\Titlesheets\Details\6259A-P-330 Existing Site Structures For Demolition.dwg 17/10/2022 16:01:26

Project **Aderrig Phase 3 Adamstown SDZ Residential Development**

Drawing Title Existing Site Structures for Demolition

Drawing No 6259A-P-330

Scale 1:200@A3 Rev 01 Drawn ED Date 17/10/22

6-7 HARCOURT TERRACE, DUBLIN 2, IRELAND
t + 353-1-618 2400 f + 353-1-676 7385
e architecture@bkd.ie
www.bkd.ie

bkdarchitects
BURKE-KENNEDY DOYLE