
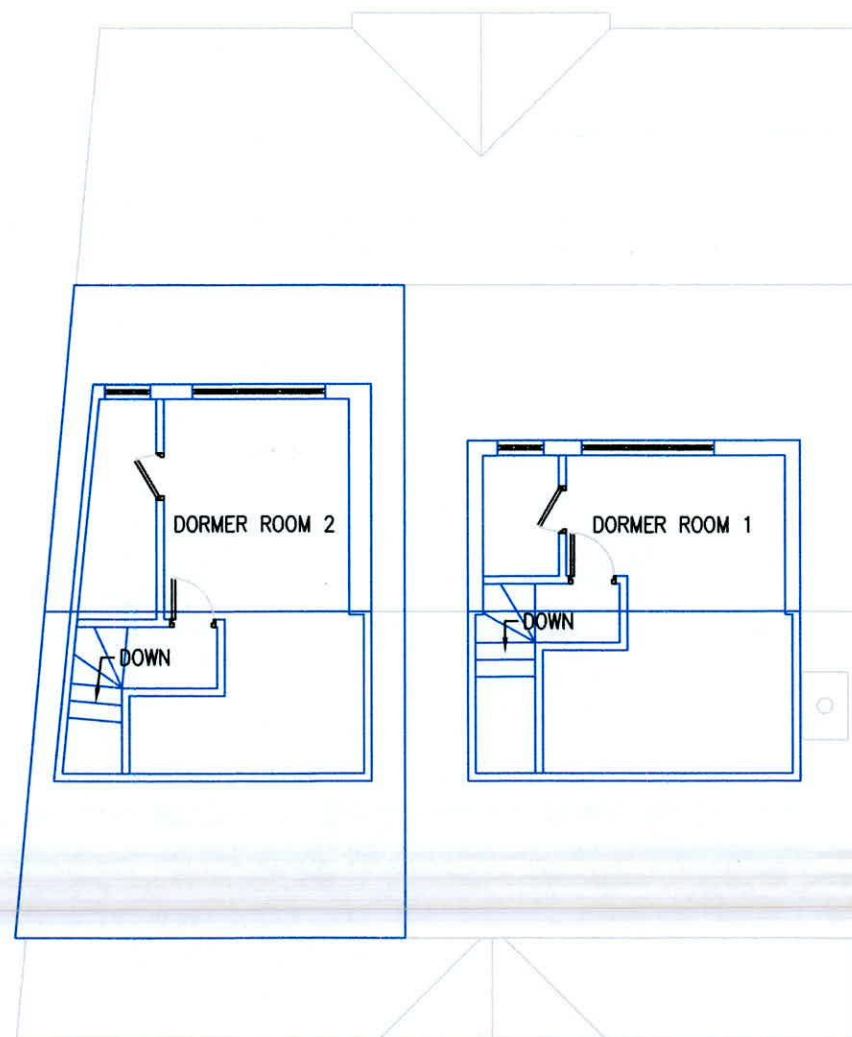


TYPICAL SECTION
SCALE 1:100

EXISTING / PLANNING APPROVED
 AREAS FOR RETENTION

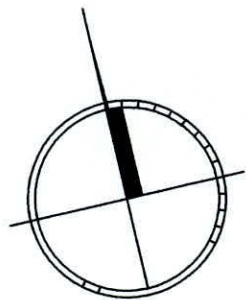

SECOND FLOOR PLAN
SCALE 1:100

A	JL	for planning	sept 2022
REV:	BY:	AMENDMENTS:	DATE:
DRAWN BY: JL		TECH. CHECK: JL	
SCALE: 1:100@A3	SIZE: A3	ENG. CHECK:	
DATE: 23.10.22		APPROVED:	
DRAWING STATUS: FOR PLANNING			
CLIENT: STUART DICKER			
JOB TITLE: RETENTION OF DEVELOPMENT AT 84 KILTIPPER DRIVE			
DRAWING TITLE: SECOND FLOOR PLAN & SECTION			
Plan-it Services ARCHITECTURAL AND ENGINEERING SOLUTIONS BARRETTSTOWN ROAD NEWBRIDGE Co.KILDARE. W12C625 <small>Ph/ fax (045) 400777 Mob. 087 0048115 e-mail john@planitstructures@gmail.com</small>			
JOB No: 22-SD-01	DRAWING No: 102	REV: A	