





1 PROPOSED FRONT ELEVATION (NORTH FACING)
SCALE 1 : 100



2 PROPOSED REAR ELEVATION (SOUTH FACING)
SCALE 1 : 100

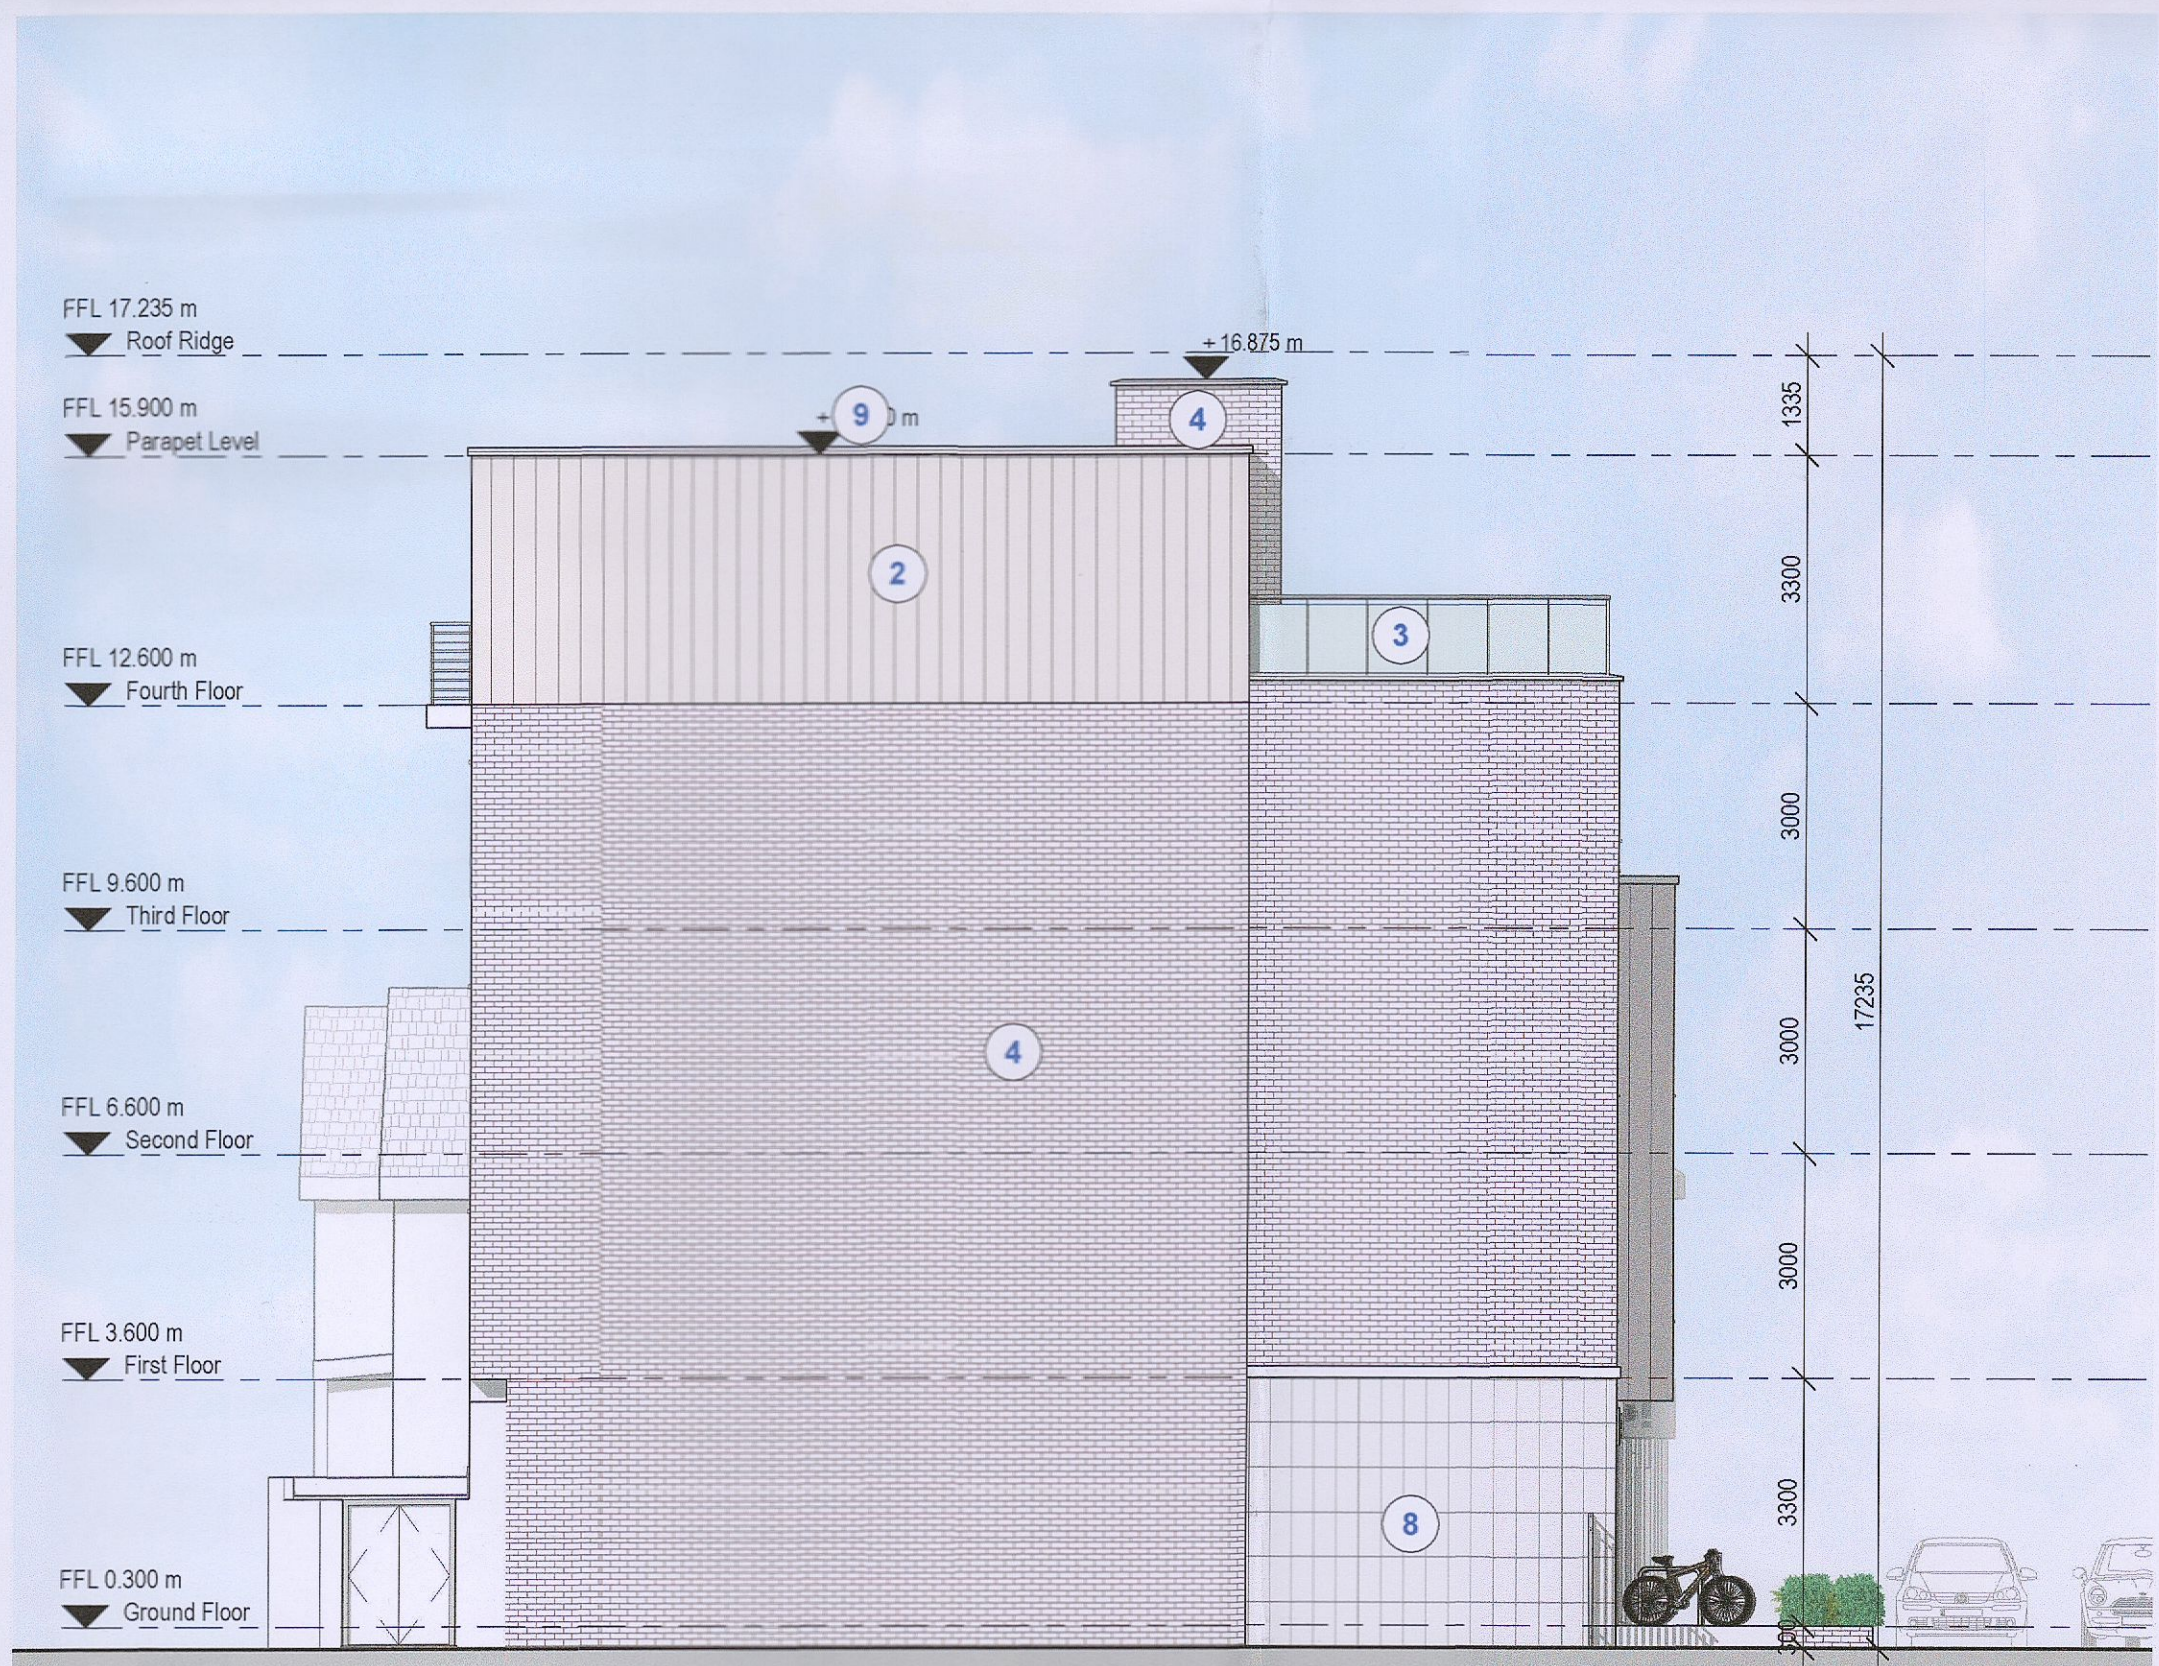

3 PROPOSED SIDE ELEVATION (EAST FACING)
SCALE 1 : 100

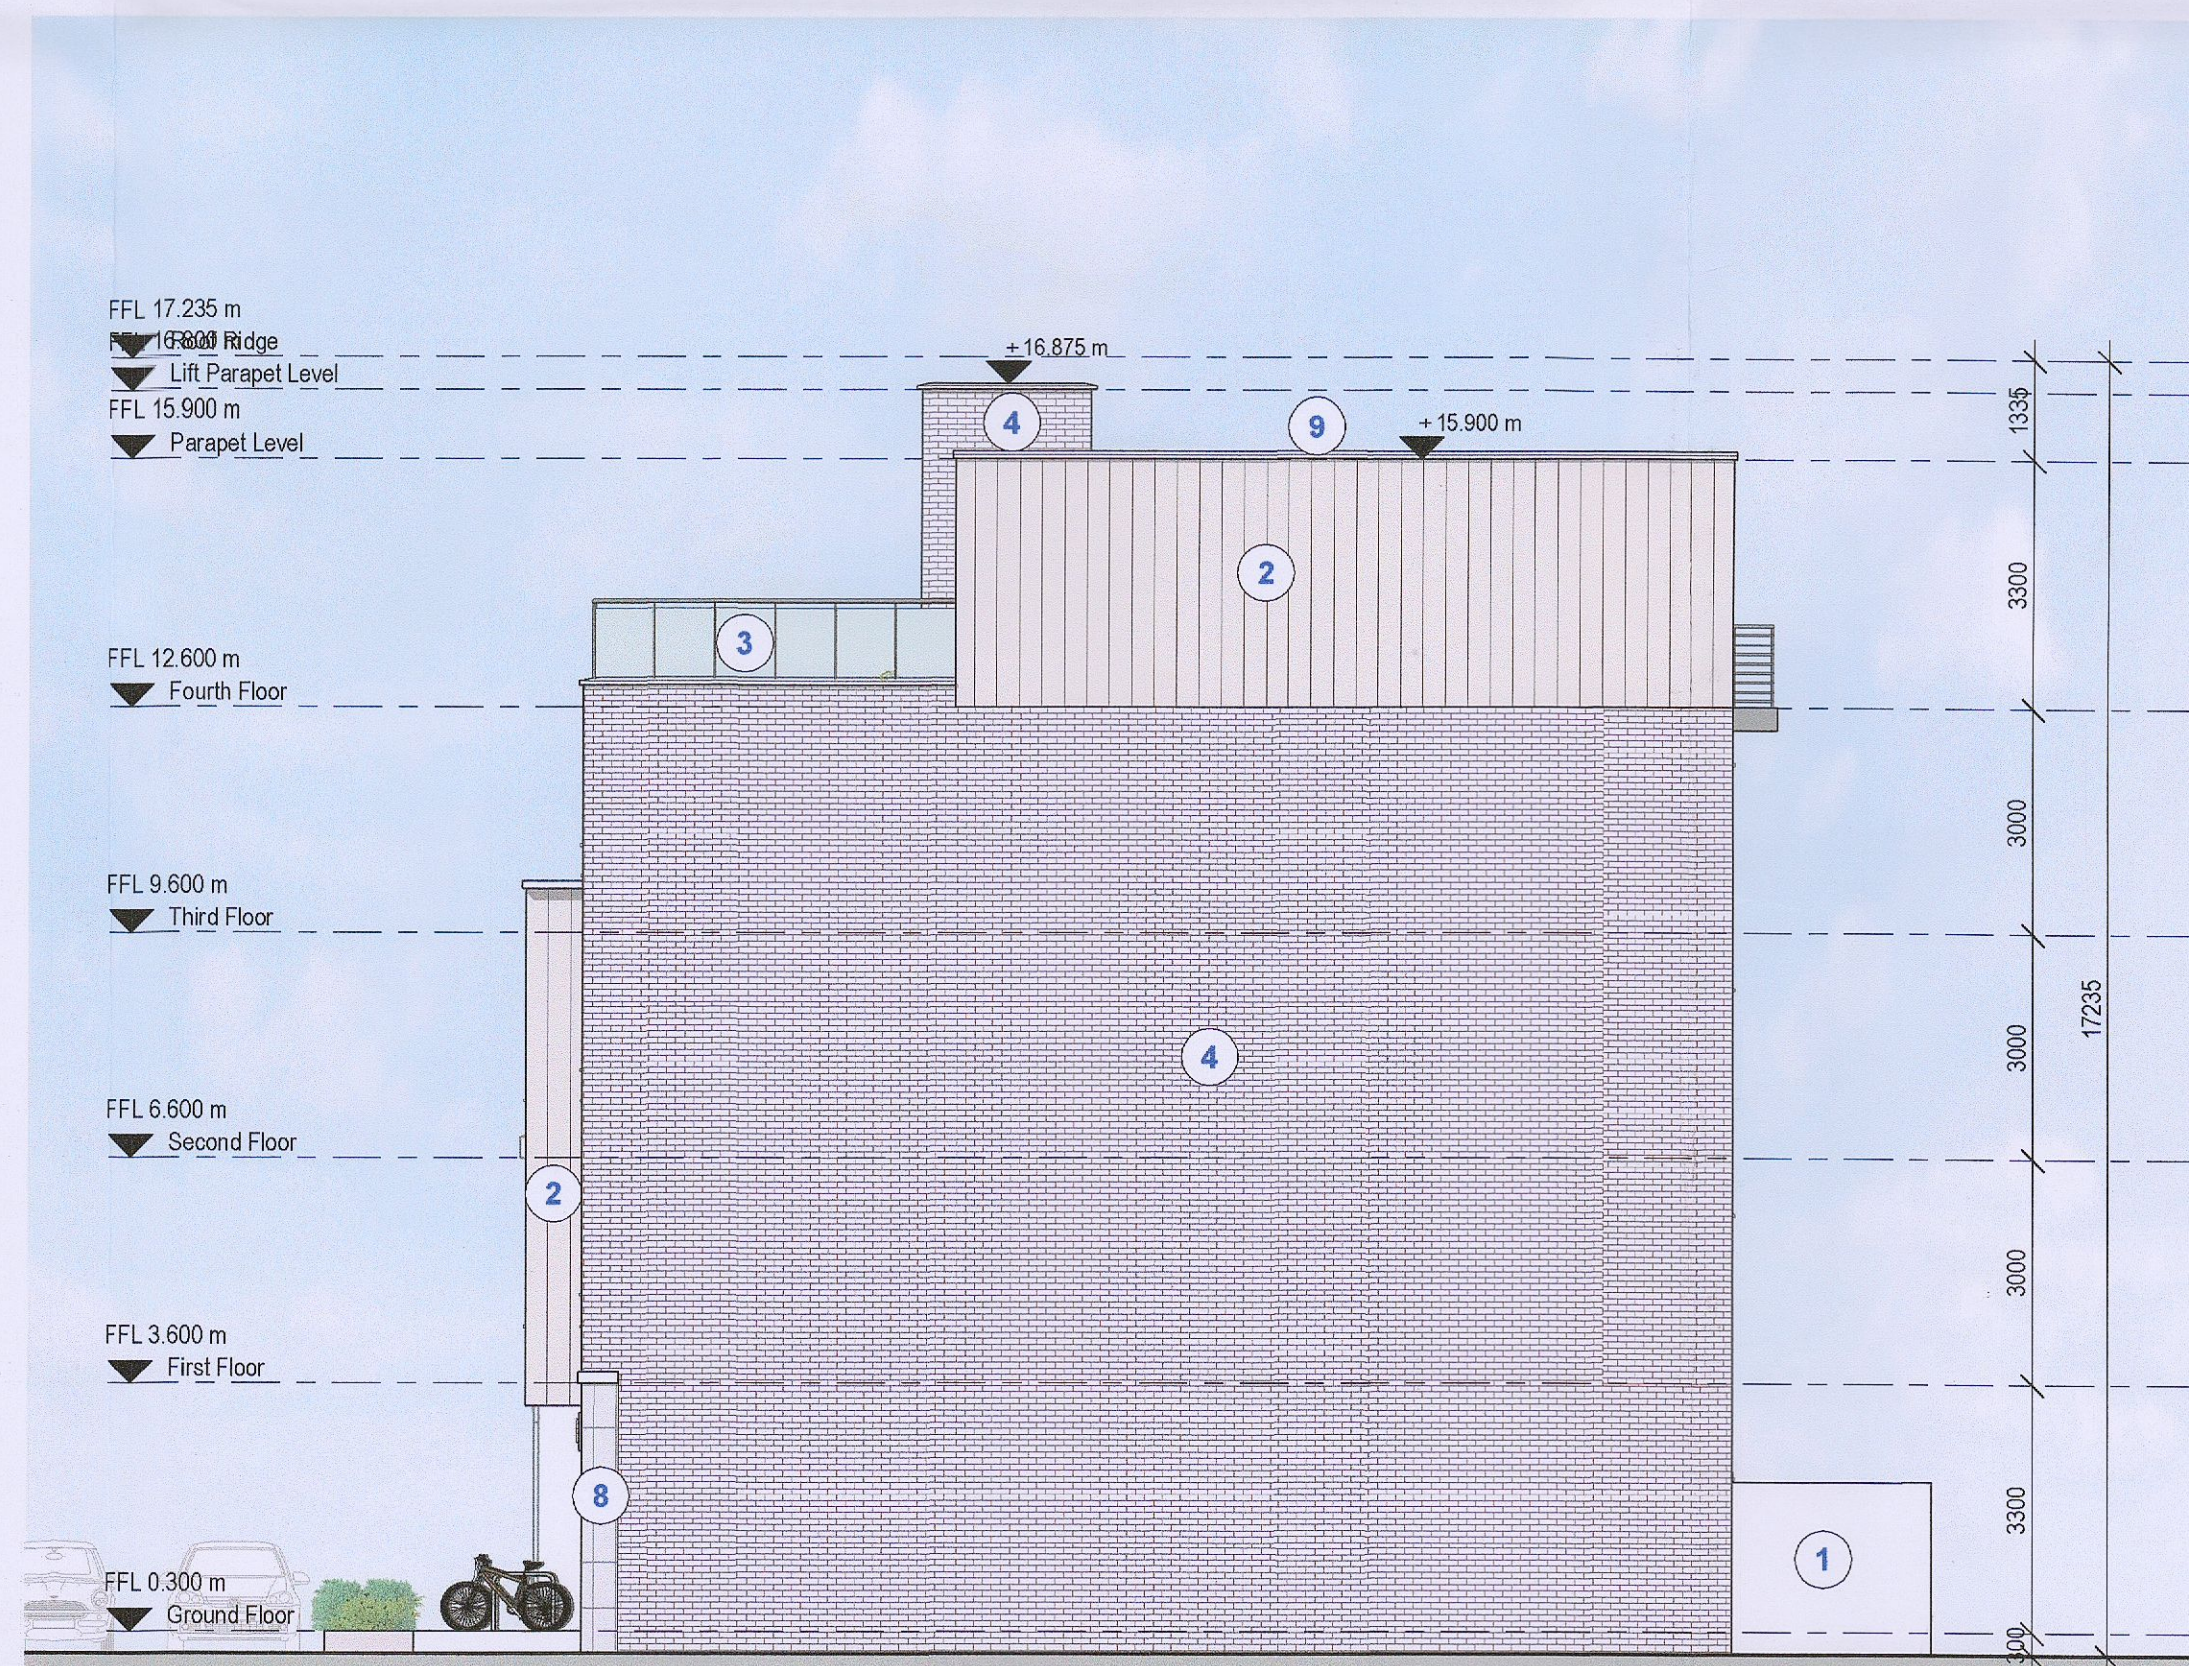

4 PROPOSED SIDE ELEVATION (WEST FACING)
SCALE 1 : 100

EXTERNAL FINISHES	
1	Render Finish
2	Metal Cladding
3	Glass Balustrade
4	Red Brick
5	Glazed Doors and Windows
6	Glazed Privacy Screen
7	Metal Balustrade
8	Stone Finish
9	Slate Roofline Finish

NOTE:
ALL MATERIALS TO BE AGREED BY WAY
OF COMPLIANCE WITH THE PLANNING
AUTHORITY

NOTES:
© This drawing is copyright. Figured dimensions only to be taken from this drawing. All dimensions to be checked on site. Module Design Ltd to be informed of any discrepancies before work proceeds.

REV	DATE	DESCRIPTION	ISSUED

CLIENT NAME:
ALAN & MONICA HOLMES

DRAWN:
ZE

CHECKED:
MON

PAGE SIZE
A1

DRAWING NO.
PTW - MD - EL - 00 - DR - A - P4001
Project | Originator | Level | Location | Type | Role | Number |

PROJECT NAME
PROPOSED MIXED USE DEV. AT PAINTWORLD,
1-2 BALLYMOUNT ROAD LOWER, DUBLIN 12

DRAWING TITLE
PROPOSED ELEVATIONS

PROJECT NO. 21122	DATE January 2022	SCALE As indicated	REV
----------------------	----------------------	-----------------------	-----

MODULE
ARCHITECTURE | DESIGN | PROJECT MANAGEMEN
1st Floor, 2 Chapel Hill, Lucan, Co. Dublin
t: +353 1 532 2078 e: hello@module.ie w: www.module.ie

STATUS
PLANNING