


The copyright of this drawing is vested with Corstorphine & Wight Ltd and must not be copied or reproduced without the consent of the company.

Figured dimensions only to be taken from this drawing. DO NOT SCALE. All contractors must visit the site and be responsible for checking all setting out dimensions and notifying the architect of any discrepancies prior to any manufacture or construction work.

NOTES:

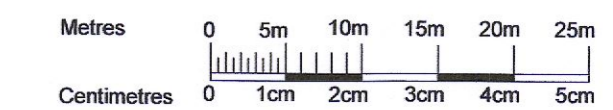

SCALE 1:500

LEGEND

- SITE BOUNDARY OUTLINED IN RED
- EXISTING BOUNDARY WALL
- EXISTING BUILDINGS
- PROTECTED STRUCTURE (SCHOLARSTOWN HOUSE)
- EXISTING GFL EXISTING GROUND FLOOR LEVELS
- BUILDINGS TO BE DEMOLISHED
- AREA TO BE DEMOLISHED 950.2 SQM (GROSS FLOOR SPACE)



P01 17/10/2022 ISSUED FOR PLANNING AM
 Rev Date Initial Notes Chk

PLANNING

Client
 EMMAVILLE LTD

Project
 SCHOLARSTOWN HOUSE D16

Drawing Title
 EXISTING SITE PLAN (DEMOLITION)


Drawn	Checked	Paper Size	Scale	Date
CS	AM	A1	1:500	03/08/2022

Project No.	Drawing No.
PE21023	0020

Drawing BIM Name:
 PE21023-CWO-ZZ-ZZ-DR-A-0020

CDE Area	Suitability Code	BIM Revision
		P01

1 EXISTING SITE PLAN (DEMOLITION)
 1:500

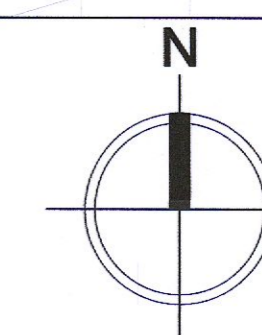

C+W O'BRIEN
 ARCHITECTS
 No.1 Sarsfield Quay, Dublin 7, D07 R9FH
 t: 01 518 0170 e: admin@cwoarchitects.ie
 Dublin | London | Warwick | Manchester
 www.cwoarchitects.ie