




THE COPYRIGHT OF THIS DRAWING IS VESTED WITH CW O'BRIEN ARCHITECTS LIMITED AND MUST NOT BE COPIED OR REPRODUCED WITHOUT THE CONSENT OF THE COMPANY.

FIGURED DIMENSIONS ONLY TO BE TAKEN FROM THIS DRAWING. DO NOT SCALE.

ALL CONTRACTORS MUST VISIT THE SITE AND BE RESPONSIBLE FOR CHECKING ALL SETTING OUT DIMENSIONS AND NOTIFYING THE ARCHITECT OF ANY DISCREPANCIES PRIOR TO ANY MANUFACTURE OR CONSTRUCTION WORK.

NOTES:


PLANNING DRAWING

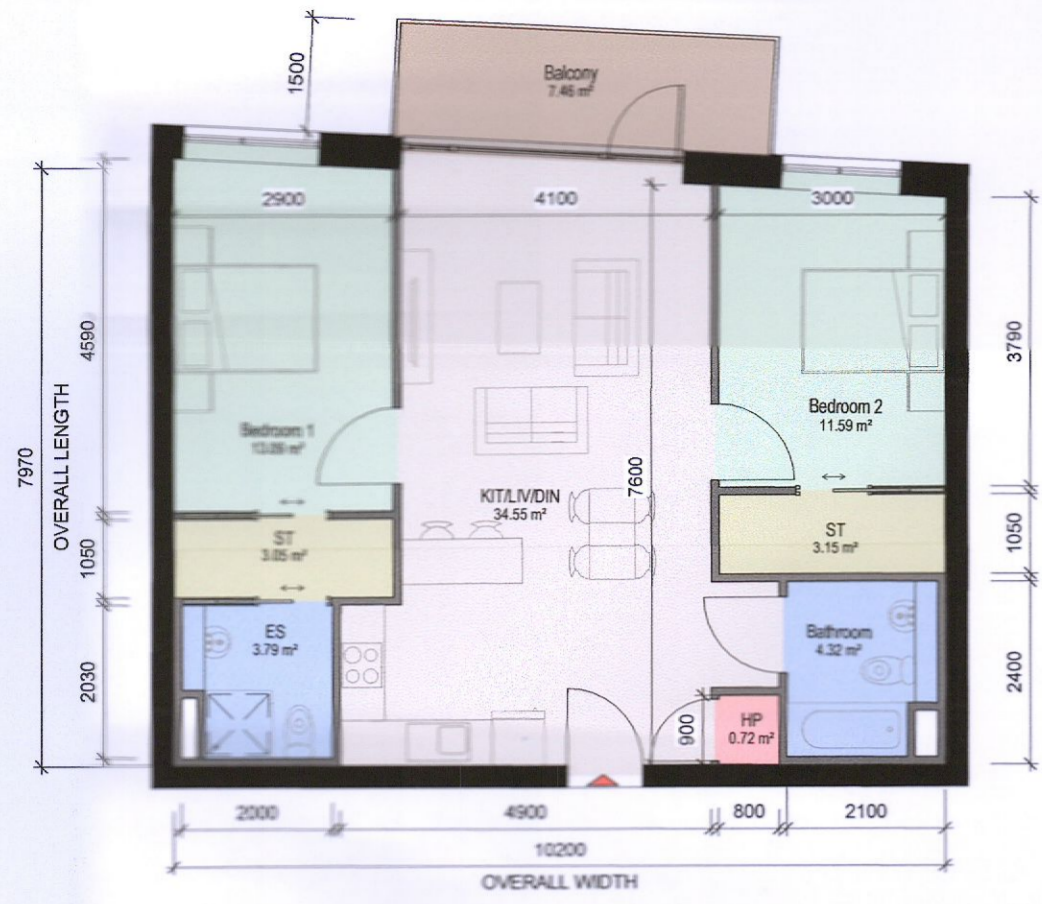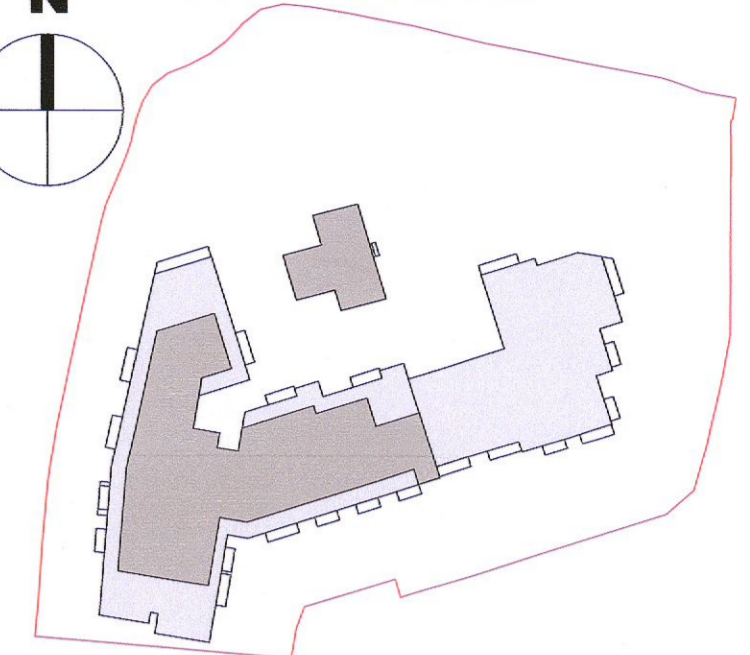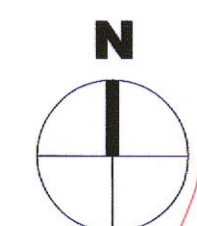

1 APARTMENT TYPE 02 A

1 : 100


- 2 BED, 4 PERSON APARTMENT
 - NET INTERNAL AREA (NIA) Areas shown in plan
 - GROSS INTERNAL AREA (GIA) : 78.55 sqm

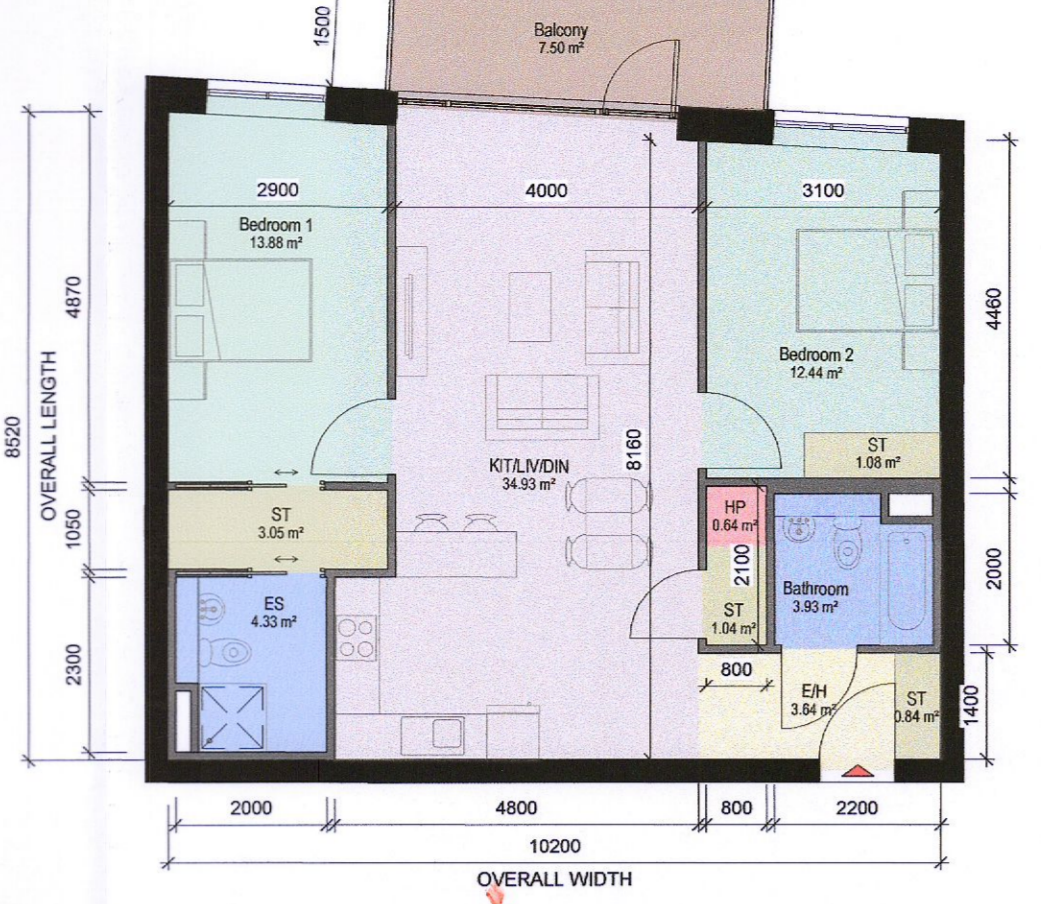

2 APARTMENT TYPE 02 B

1 : 100


- 2 BED, 4 PERSON APARTMENT
 - NET INTERNAL AREA (NIA) Areas shown in plan
 - GROSS INTERNAL AREA (GIA) : 84.12 sqm

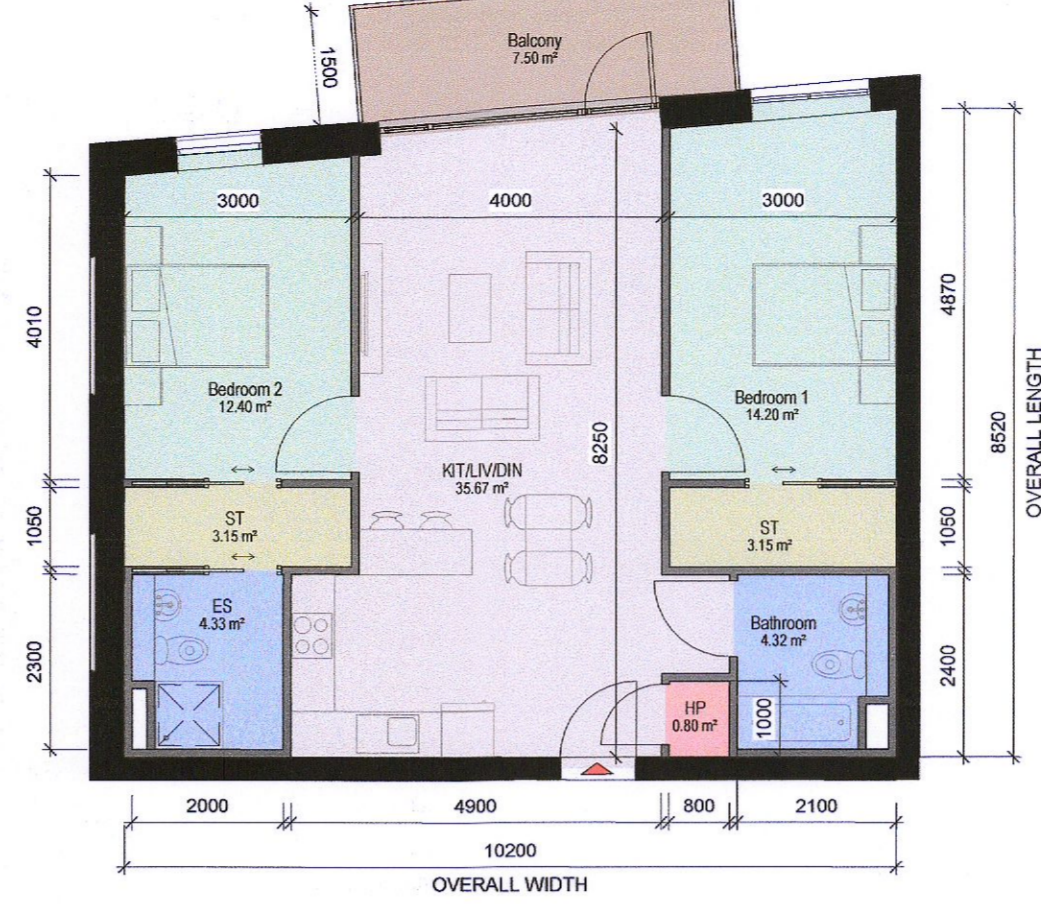

3 APARTMENT TYPE 02 C

1 : 100

- 2 BED, 4 PERSON APARTMENT
 - NET INTERNAL AREA (NIA) Areas shown in plan
 - GROSS INTERNAL AREA (GIA) : 82.45 sqm

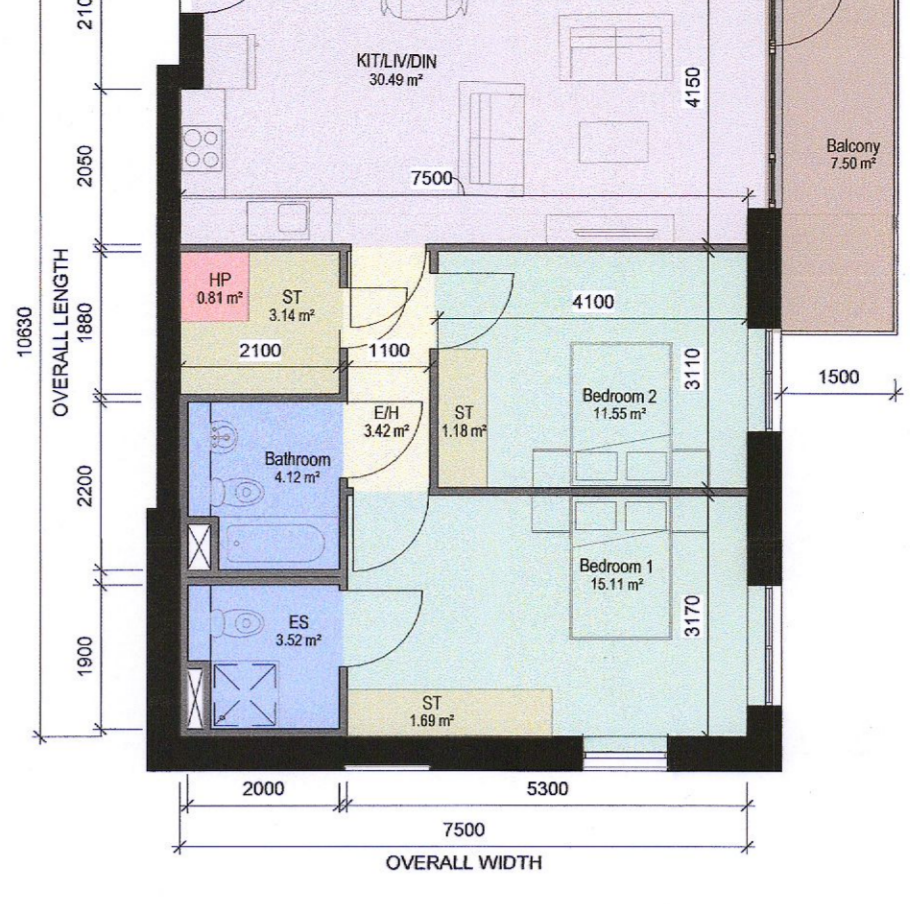

4 APARTMENT TYPE 02 D

1 : 100


- 2 BED, 4 PERSON APARTMENT
 - NET INTERNAL AREA (NIA) Areas shown in plan
 - GROSS INTERNAL AREA (GIA) : 79.11 sqm



5 APARTMENT TYPE 02 E

1 : 100


- 2 BED, 4 PERSON APARTMENT
 - NET INTERNAL AREA (NIA) Areas shown in plan
 - GROSS INTERNAL AREA (GIA) : 85.27 sqm

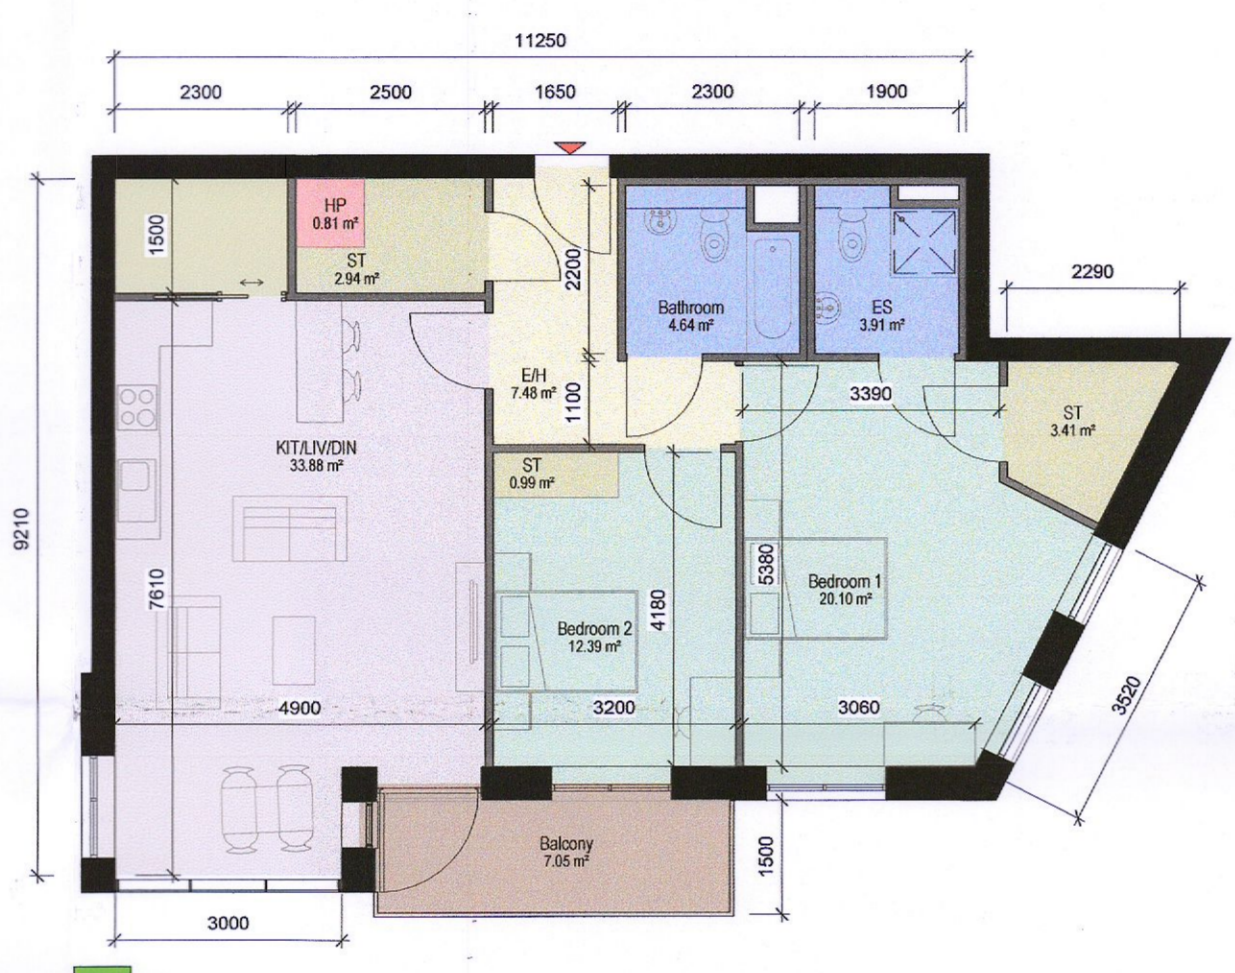

6 APARTMENT TYPE 02 F

1 : 100


- 2 BED, 4 PERSON APARTMENT
 - NET INTERNAL AREA (NIA) Areas shown in plan
 - GROSS INTERNAL AREA (GIA) : 99.07 sqm

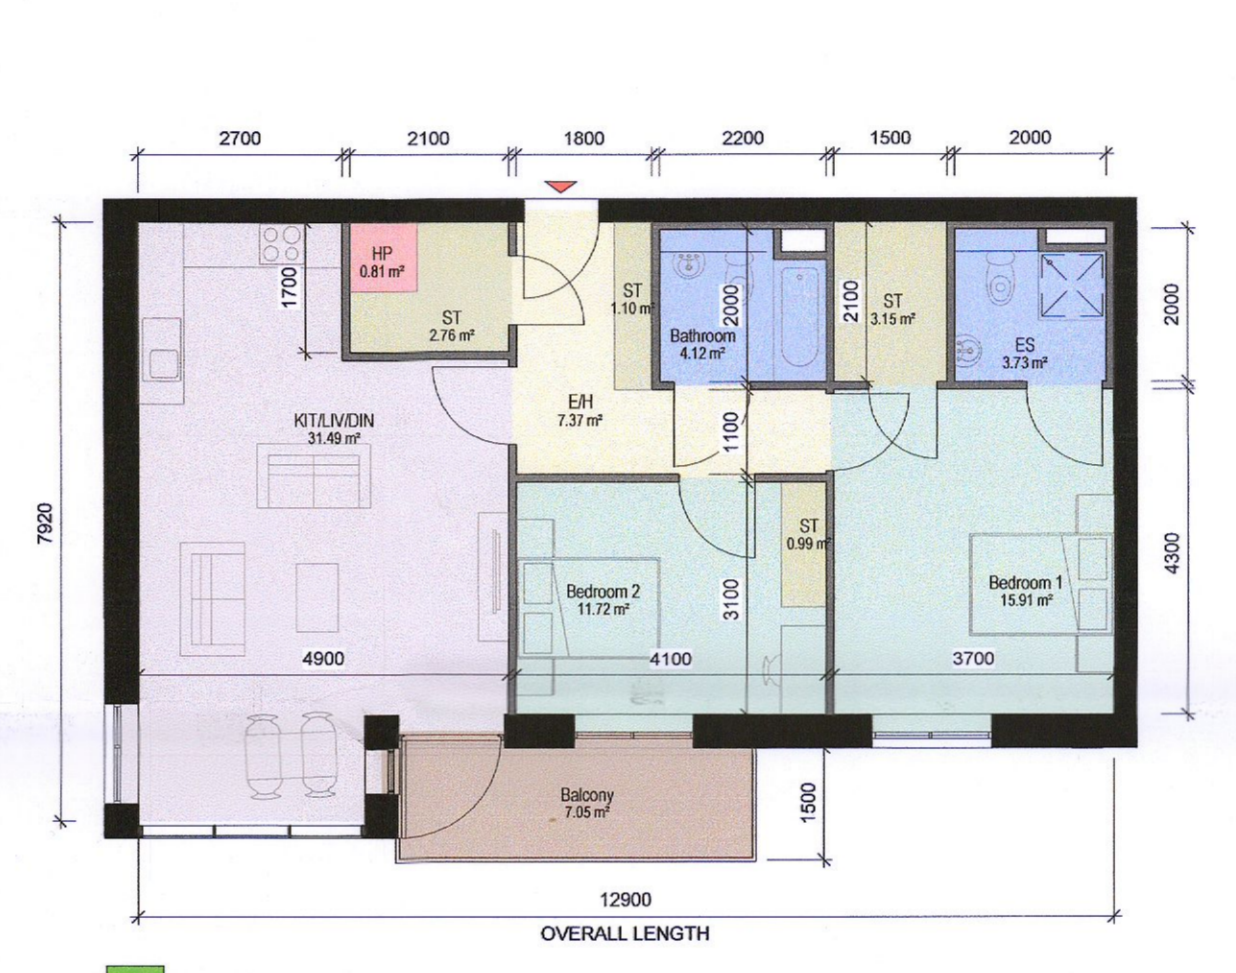

7 APARTMENT TYPE 02 G

1 : 100

- 2 BED, 4 PERSON APARTMENT
 - NET INTERNAL AREA (NIA) Areas shown in plan
 - GROSS INTERNAL AREA (GIA) : 87.45 sqm

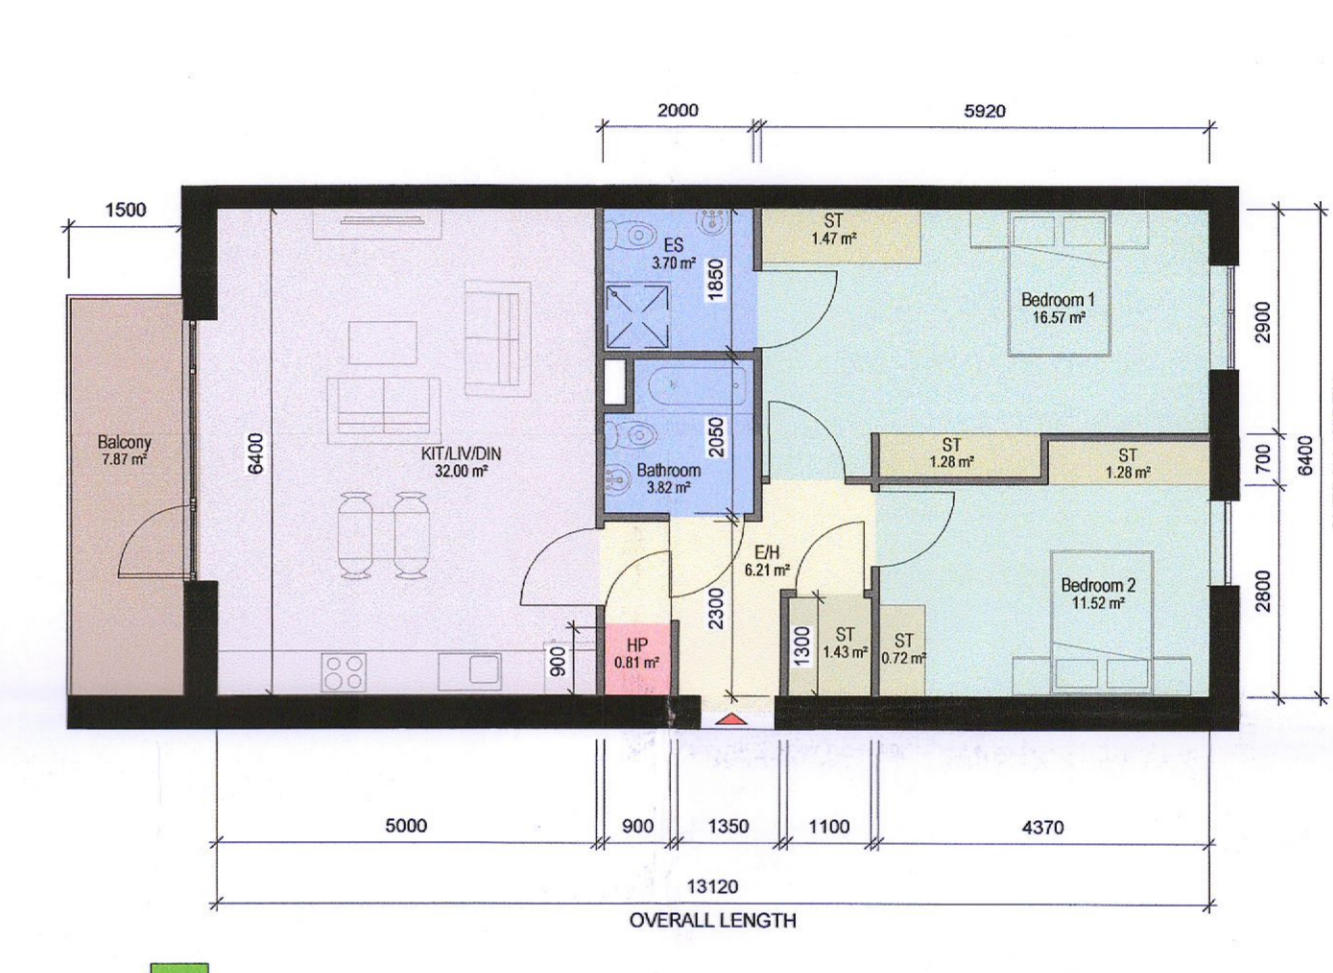

8 APARTMENT TYPE 02 H

1 : 100

- 2 BED, 4 PERSON APARTMENT
 - NET INTERNAL AREA (NIA) Areas shown in plan
 - GROSS INTERNAL AREA (GIA) : 83.97 sqm

APARTMENT ROOM LEGEND	
	BEDROOM
	KIT/LIV/DIN (KITCHEN/LIVING/DINING)
	BATHROOM
	STORE
	BALCONY
	ENTRANCE/HALL
	HP (HOT PRESS)
	DRESSING ROOM
	TERRACE

SYMBOL LEGEND	
	APARTMENT ENTRANCE
	1200mm x750mm TURNING SPACE

FLOOR PLAN KEY:
 EH - ENTRANCE HALL
 ST - STORAGE
 HP - HOT PRESS
 KIT/LIV/DIN - KITCHEN + LIVING + DINING ROOM

Rev	Date	ISSUED FOR PLANNING	AM
		Description	Issued By

PLANNING

Client:
EMMAYVILLE LTD

Project:
SCHOLARSTOWN HOUSE D16

Drawing Title:
PROPOSED APARTMENT TYPES - 2 BED TYPES

Drawn	Checked	Paper Size	Scale	Date
VG	AM	A1	As indicated @A1	03/08/2022

Project No.	Drawing No.	Classification	Revision
PE21023	2402		P01


File Name:
PE21023-CWO-ZZ-ZZ-DR-A-2402

Status:
S3-ISSUED FOR PLANNING



No.1 Sarsfield Quay, Dublin 7, D07 R9FH
 t: 01 518 0170 e: admin@cwoarchitects.ie
 Dublin | Cork | Galway | London | UK & Europe +
 www.cwoarchitects.ie


Please consider the environment before printing this sheet

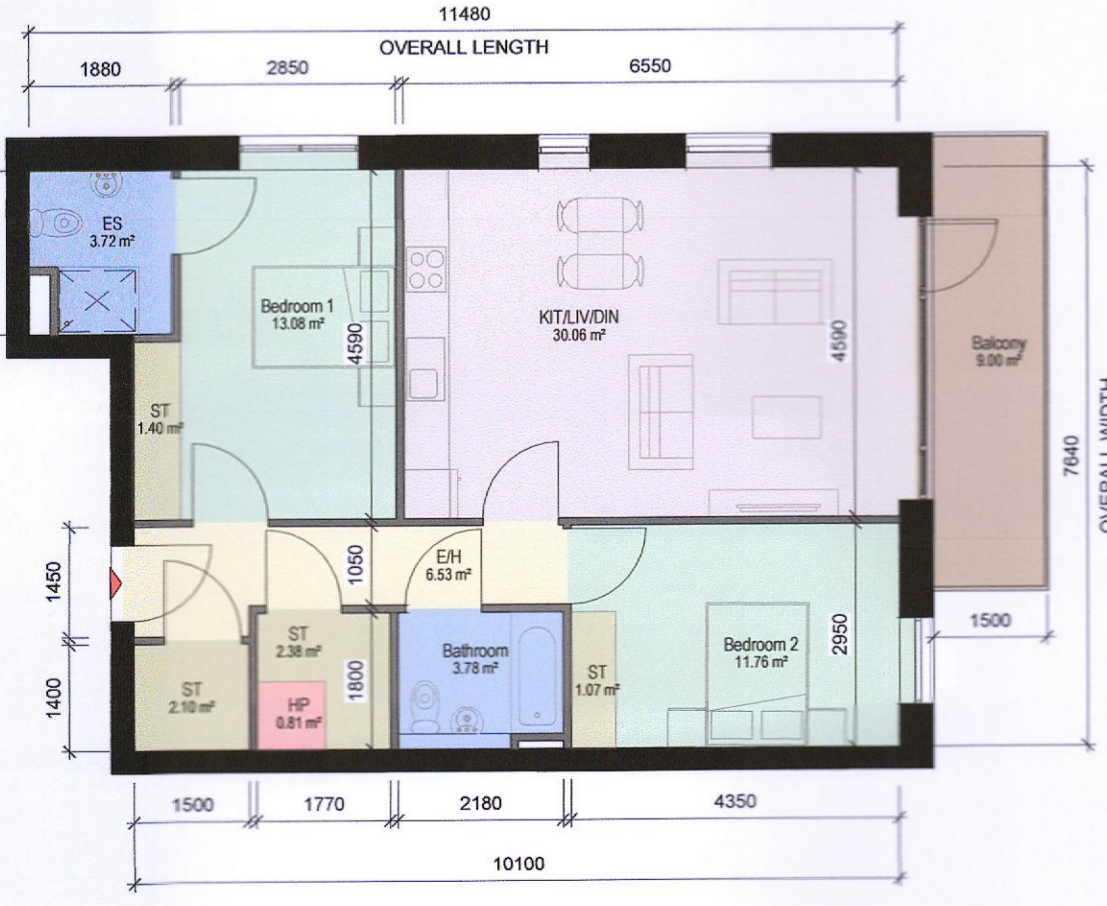

9 APARTMENT TYPE 02 I

1 : 100

- 2 BED, 4 PERSON APARTMENT
 - NET INTERNAL AREA (NIA) Areas shown in plan
 - GROSS INTERNAL AREA (GIA) : 80.15 sqm

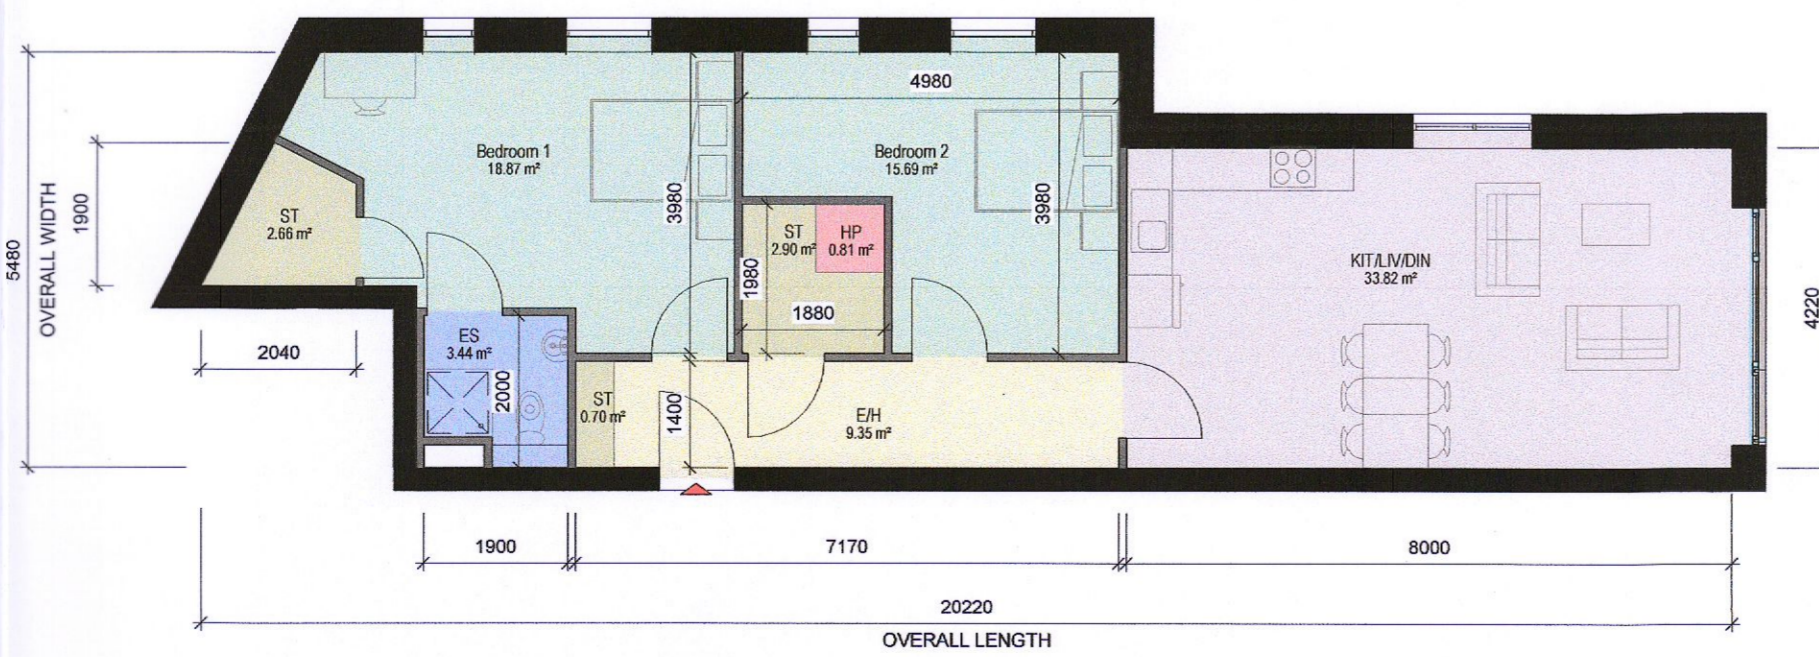

10 APARTMENT TYPE 02 J

1 : 100

- 2 BED, 4 PERSON APARTMENT
 - NET INTERNAL AREA (NIA) Areas shown in plan
 - GROSS INTERNAL AREA (GIA) : 91.39 sqm