
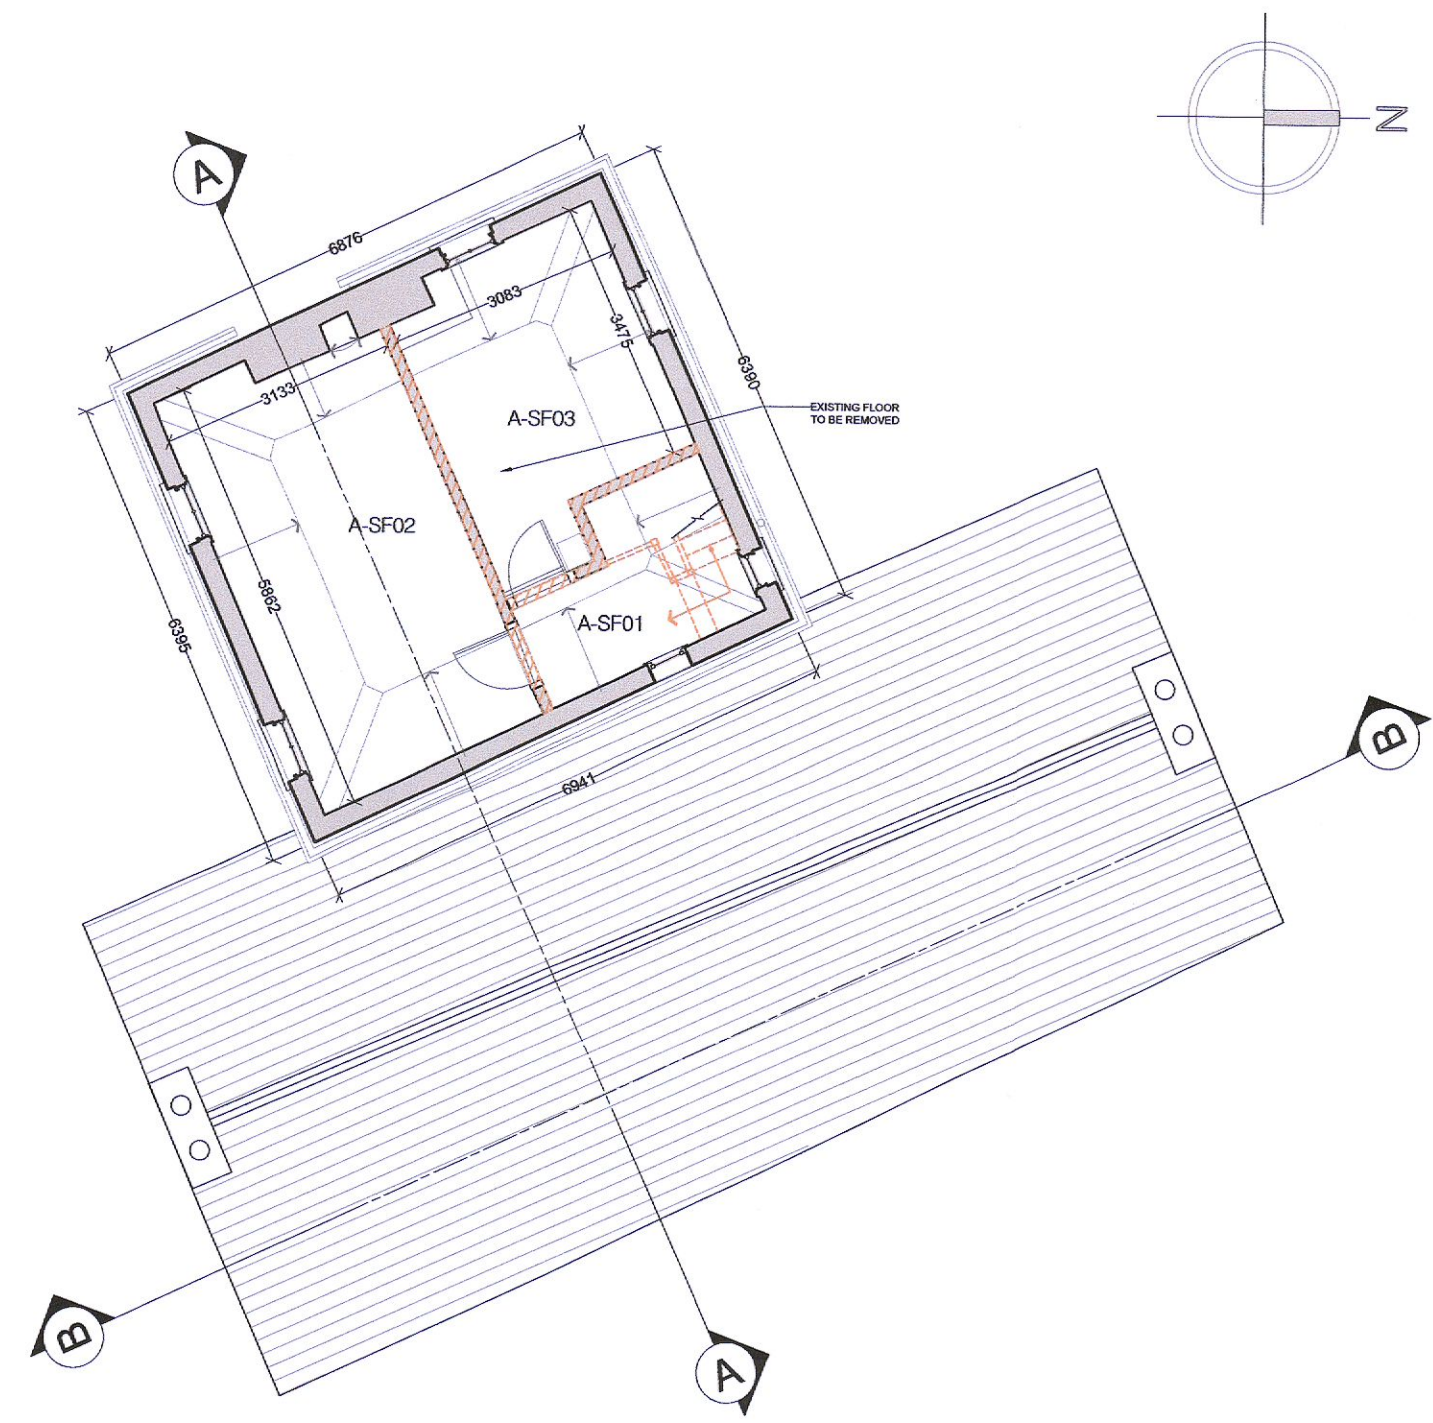


The copyright of this drawing is vested with Conastrophine & Wright Ltd and must not be copied or reproduced without the consent of the company.
 Figured dimensions only to be taken from this drawing. DO NOT SCALE.
 All contractors must visit the site and be responsible for checking all setting out dimensions and notifying the architect of any discrepancies prior to any manufacture or construction work.
 NOTES:

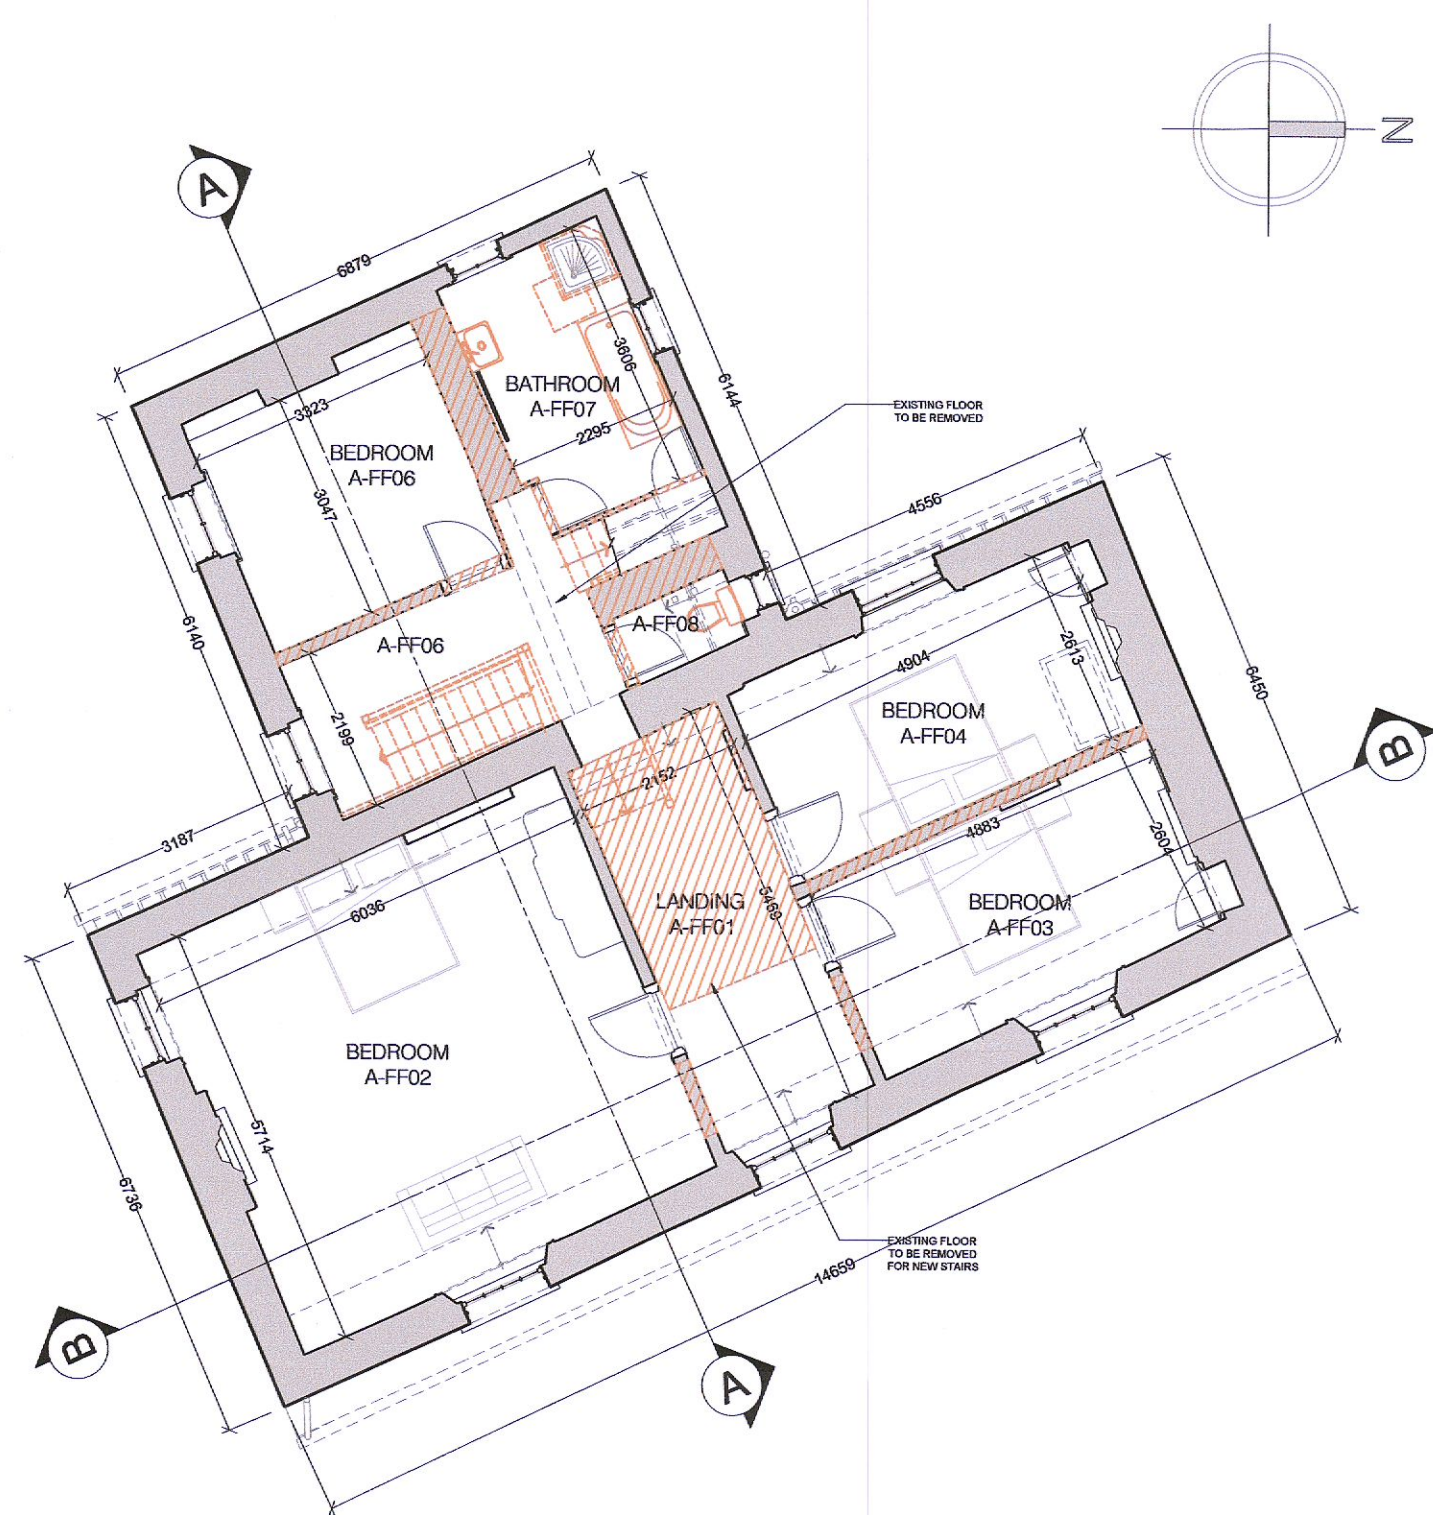

1 GROUND FLOOR PLAN
SCALE 1:100

2 FIRST FLOOR PLAN
SCALE 1:100

3 SECOND FLOOR PLAN
SCALE 1:100

Existing House:
 Ground Floor:- 116sqm
 First Floor:- 104sqm
 Second Floor:- 33sqm

Total Gross Floor Area:- 253sqm


TO BE DEMOLISHED

Area to be Demolished:
 Ground Floor:- 8sqm
 First Floor:- N/A
 Second Floor:- N/A


Total:- 8sqm




4 SIDE ELEVATION
SCALE 1:100

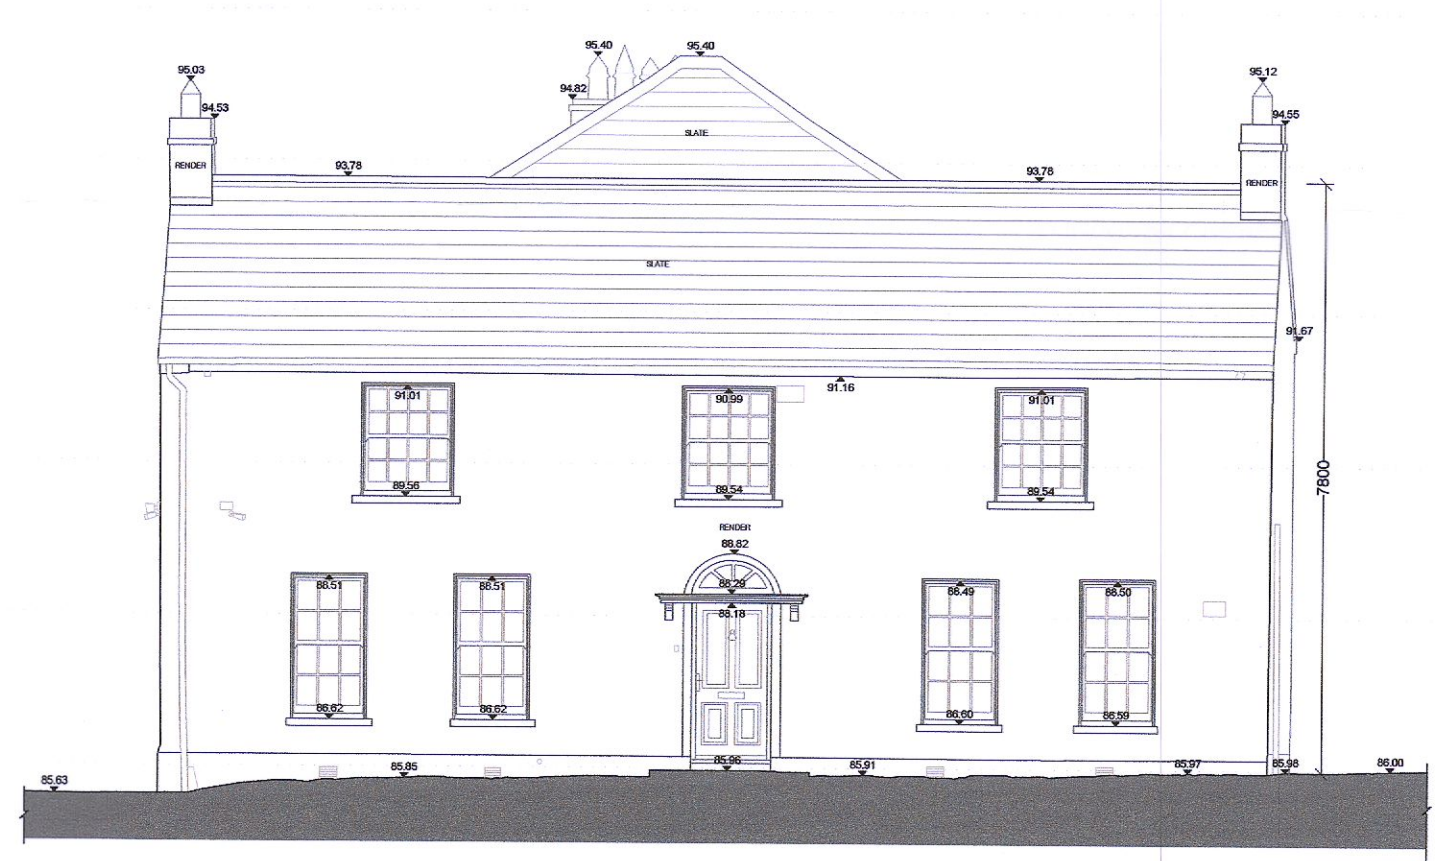


5 FRONT ELEVATION
SCALE 1:100

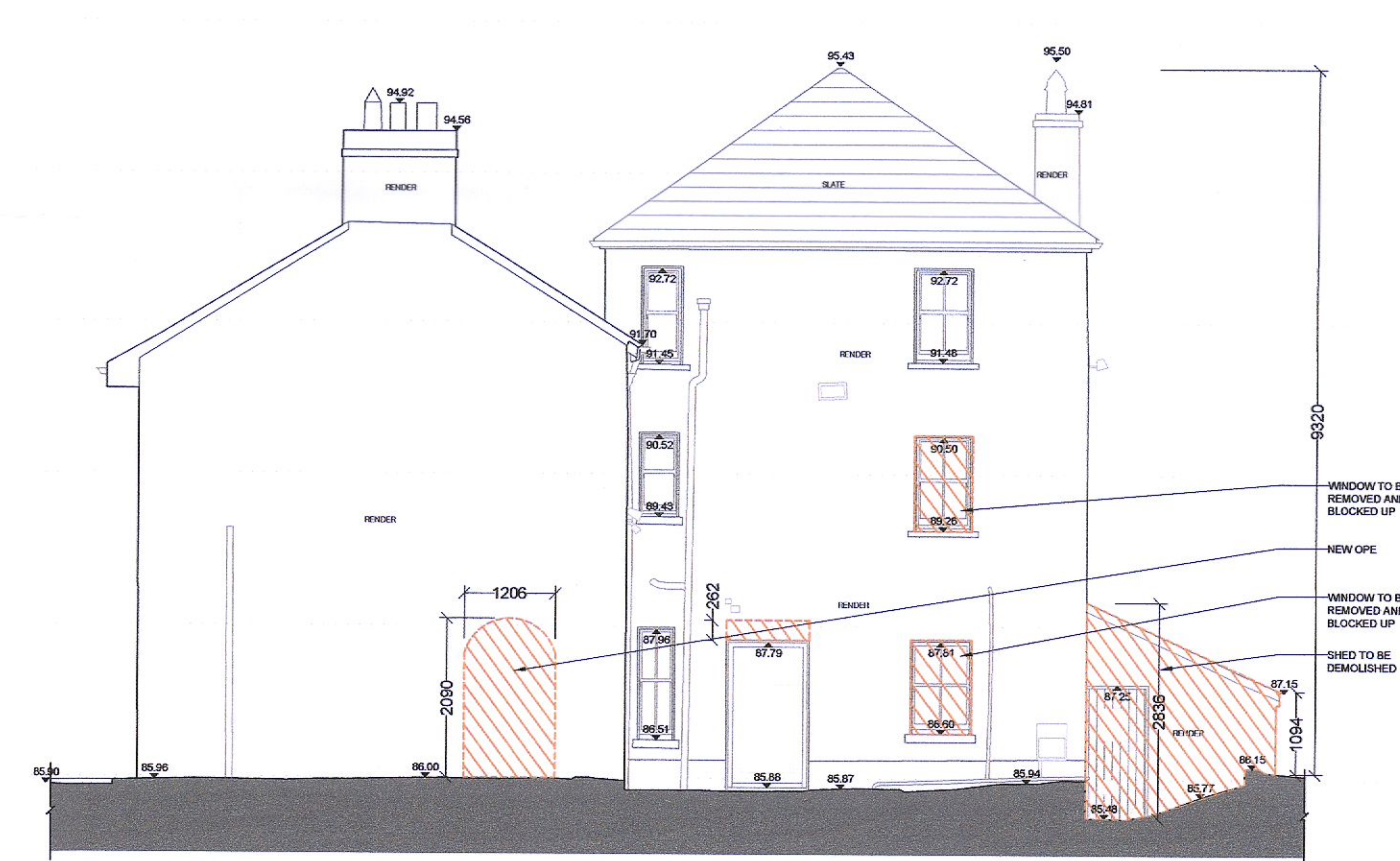


6 SIDE ELEVATION
SCALE 1:100

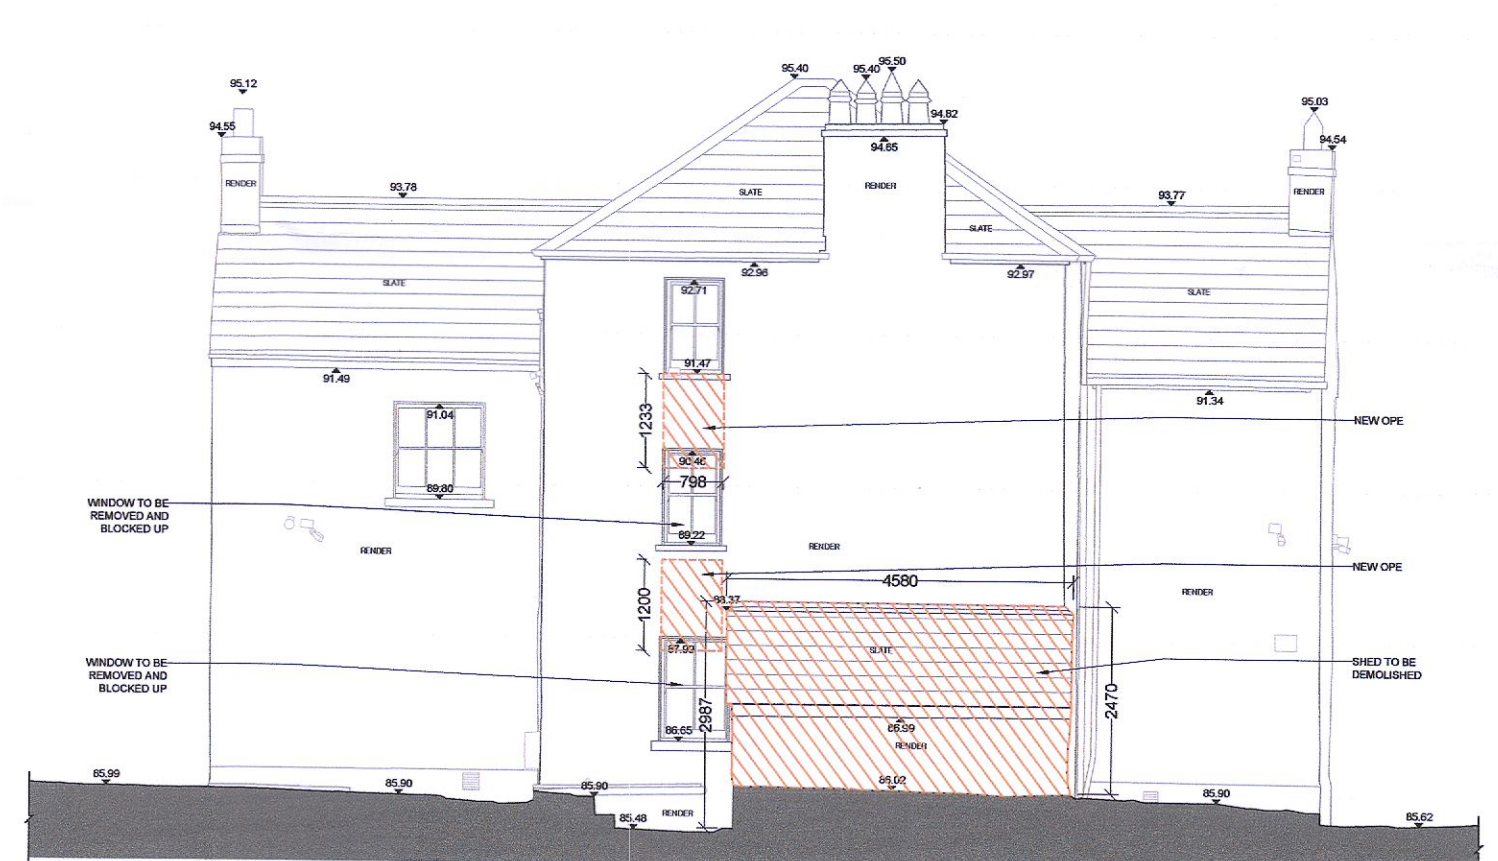

7 REAR ELEVATION
SCALE 1:100

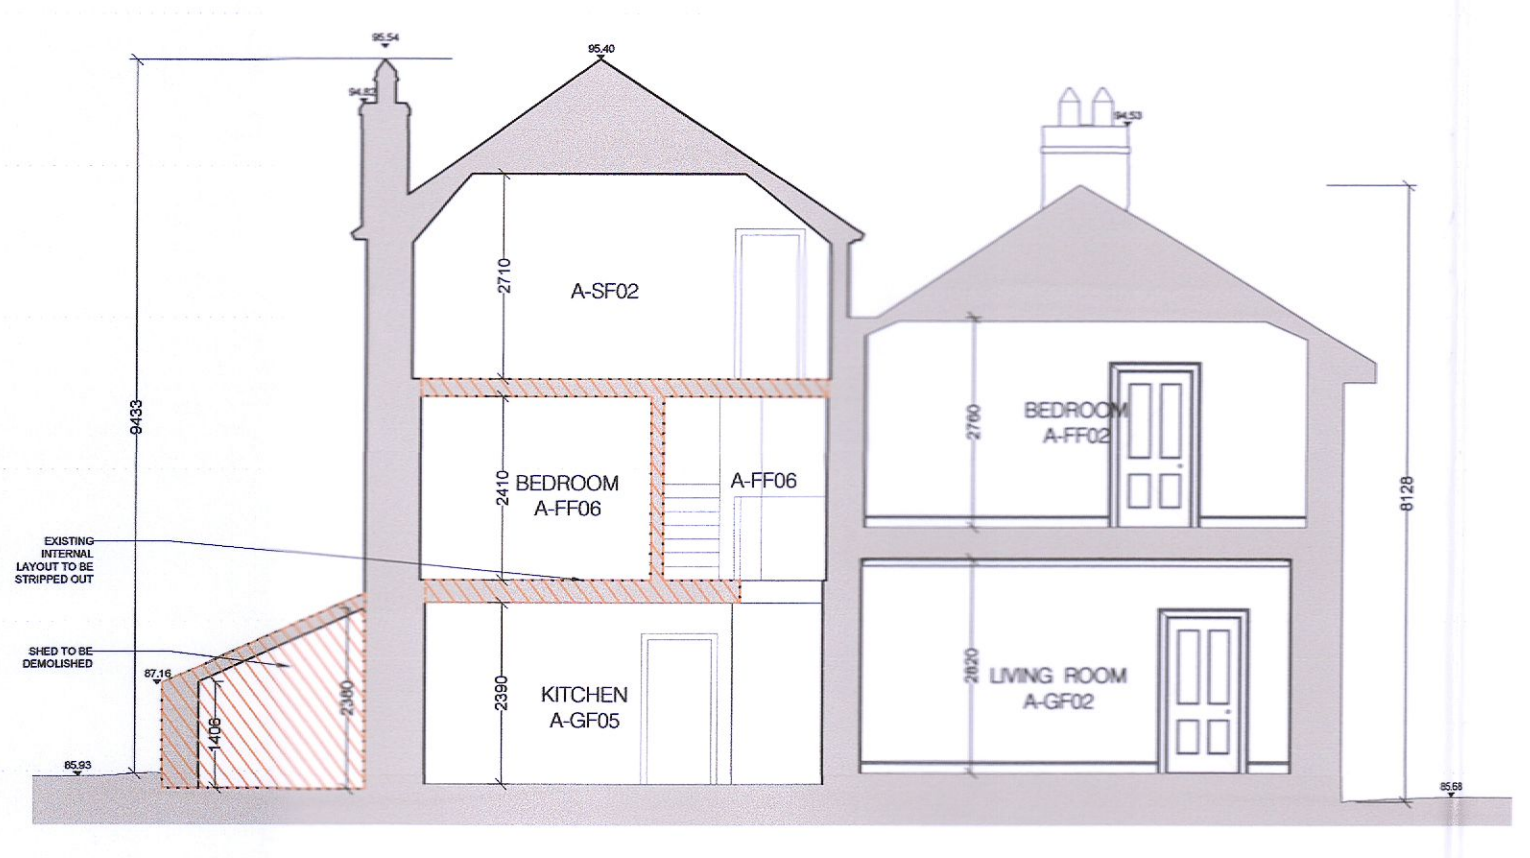

8 SECTION A-A
SCALE 1:100

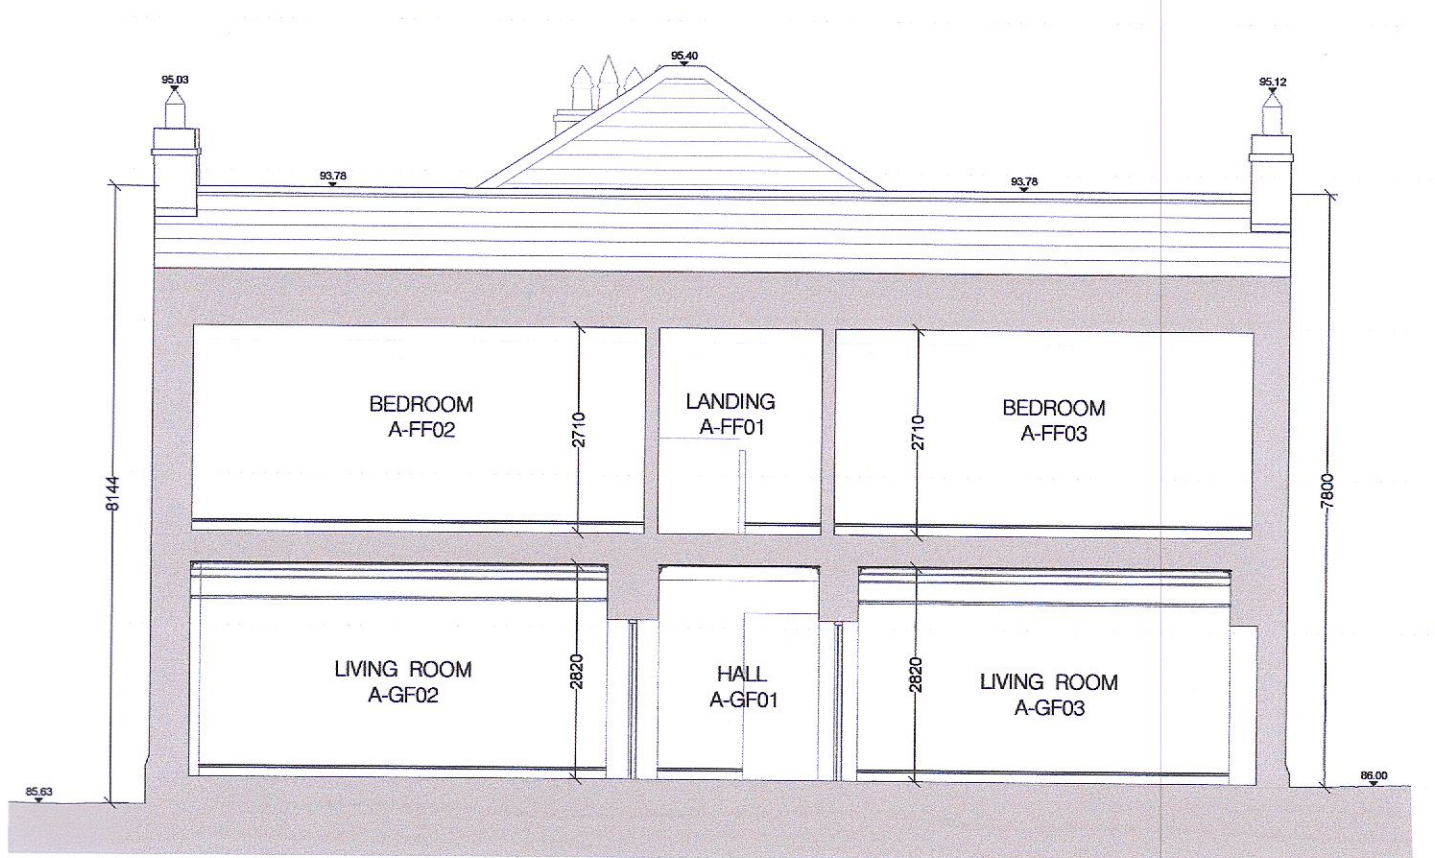

9 SECTION B-B
SCALE 1:100

PROTECTED STRUCTURE

P01 17/10/2022 ISSUED FOR PLANNING AM
 Rev Date Initial Notes Chk

PLANNING

Client
 EMMAVILLE LTD
 Project
 SCHOLARSTOWN HOUSE D16

Drawing Title
 EXISTING PLANS SECTIONS AND ELEVATIONS
 PROTECTED STRUCTURE

Drawn	Checked	Paper Size	Scale	Date
PT	AM	A1	1:100	03/08/2022
Project No.		Drawing No.		Revision
21023		CWO-ZZ-ZZ-DR-A-2150		P01