


- TO BE DEMOLISHED
- EXISTING BUILDING
- PROPOSED WORKS


Proposed House:
Ground Floor:-100sqm
First Floor:- 94sqm
Second Floor:- 30sqm

Total:- 224sqm


Unit 1:- 147.7sqm
Unit 2:- 102.5sqm

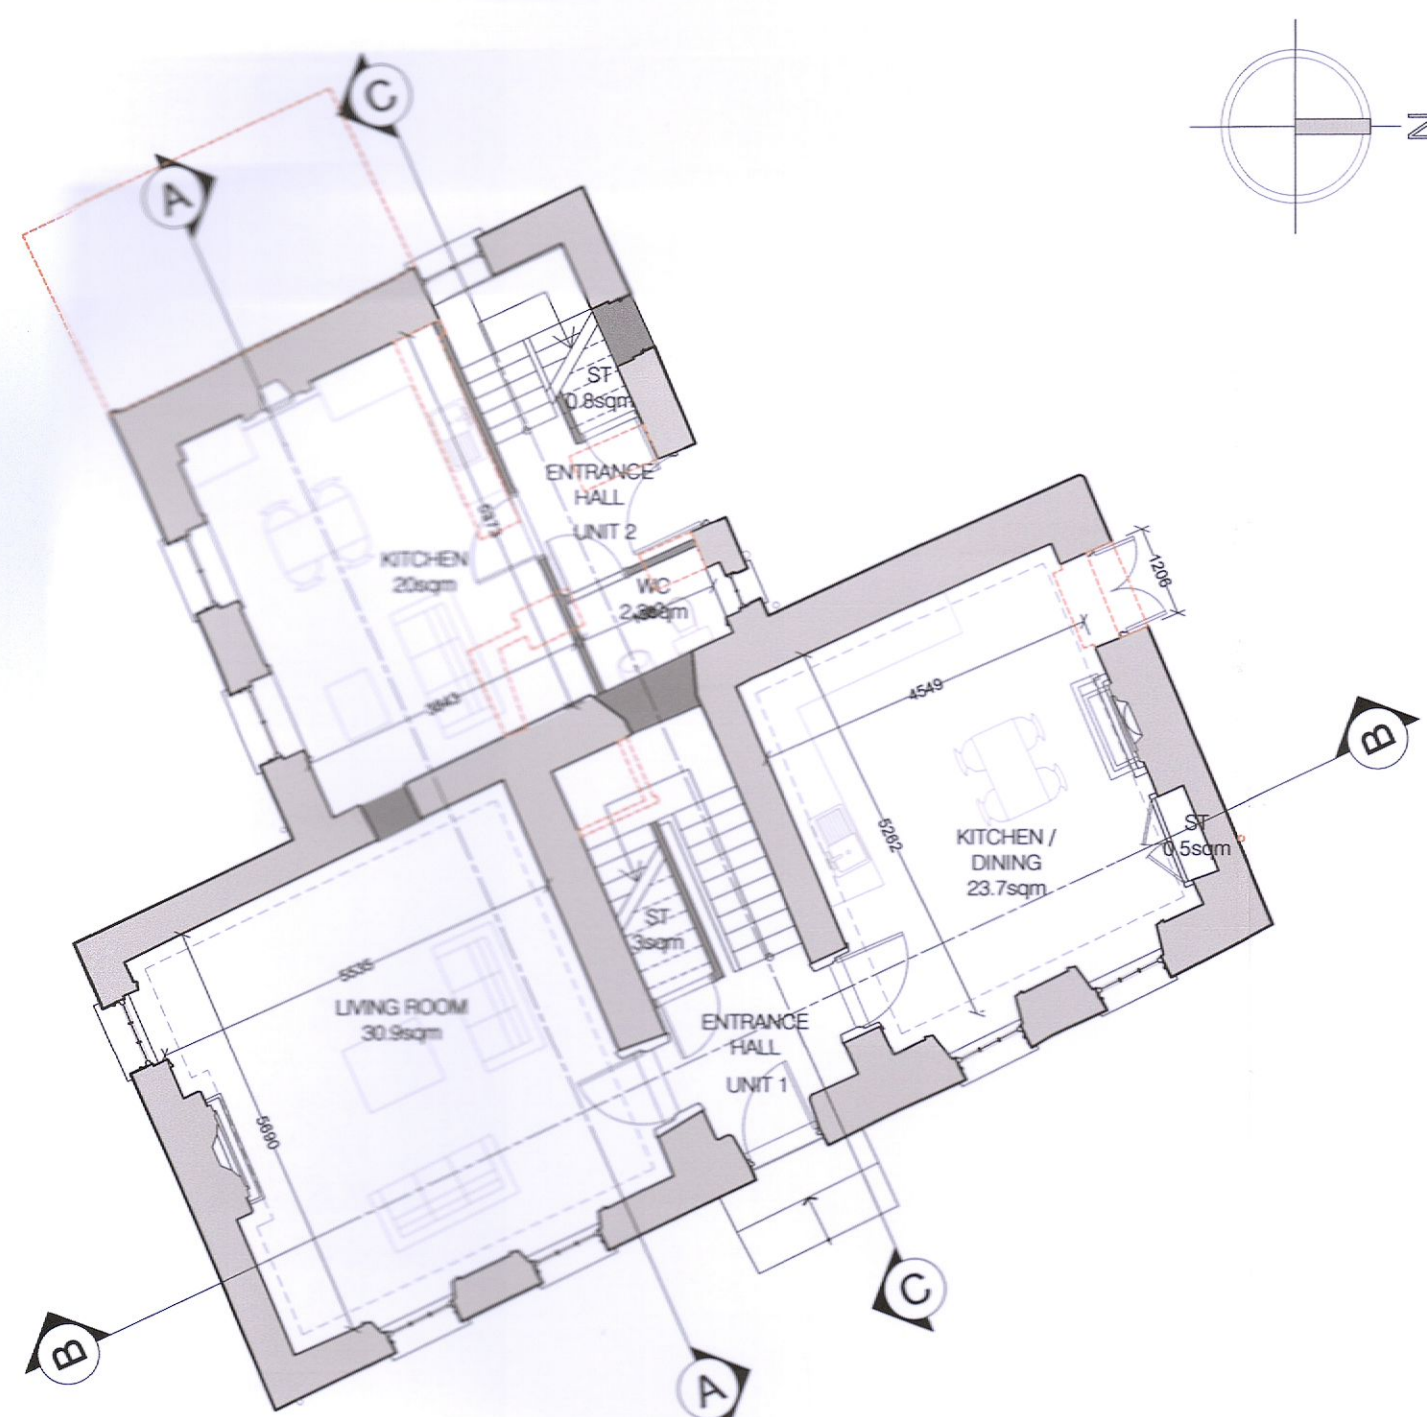

1 GROUND FLOOR PLAN
SCALE 1:100

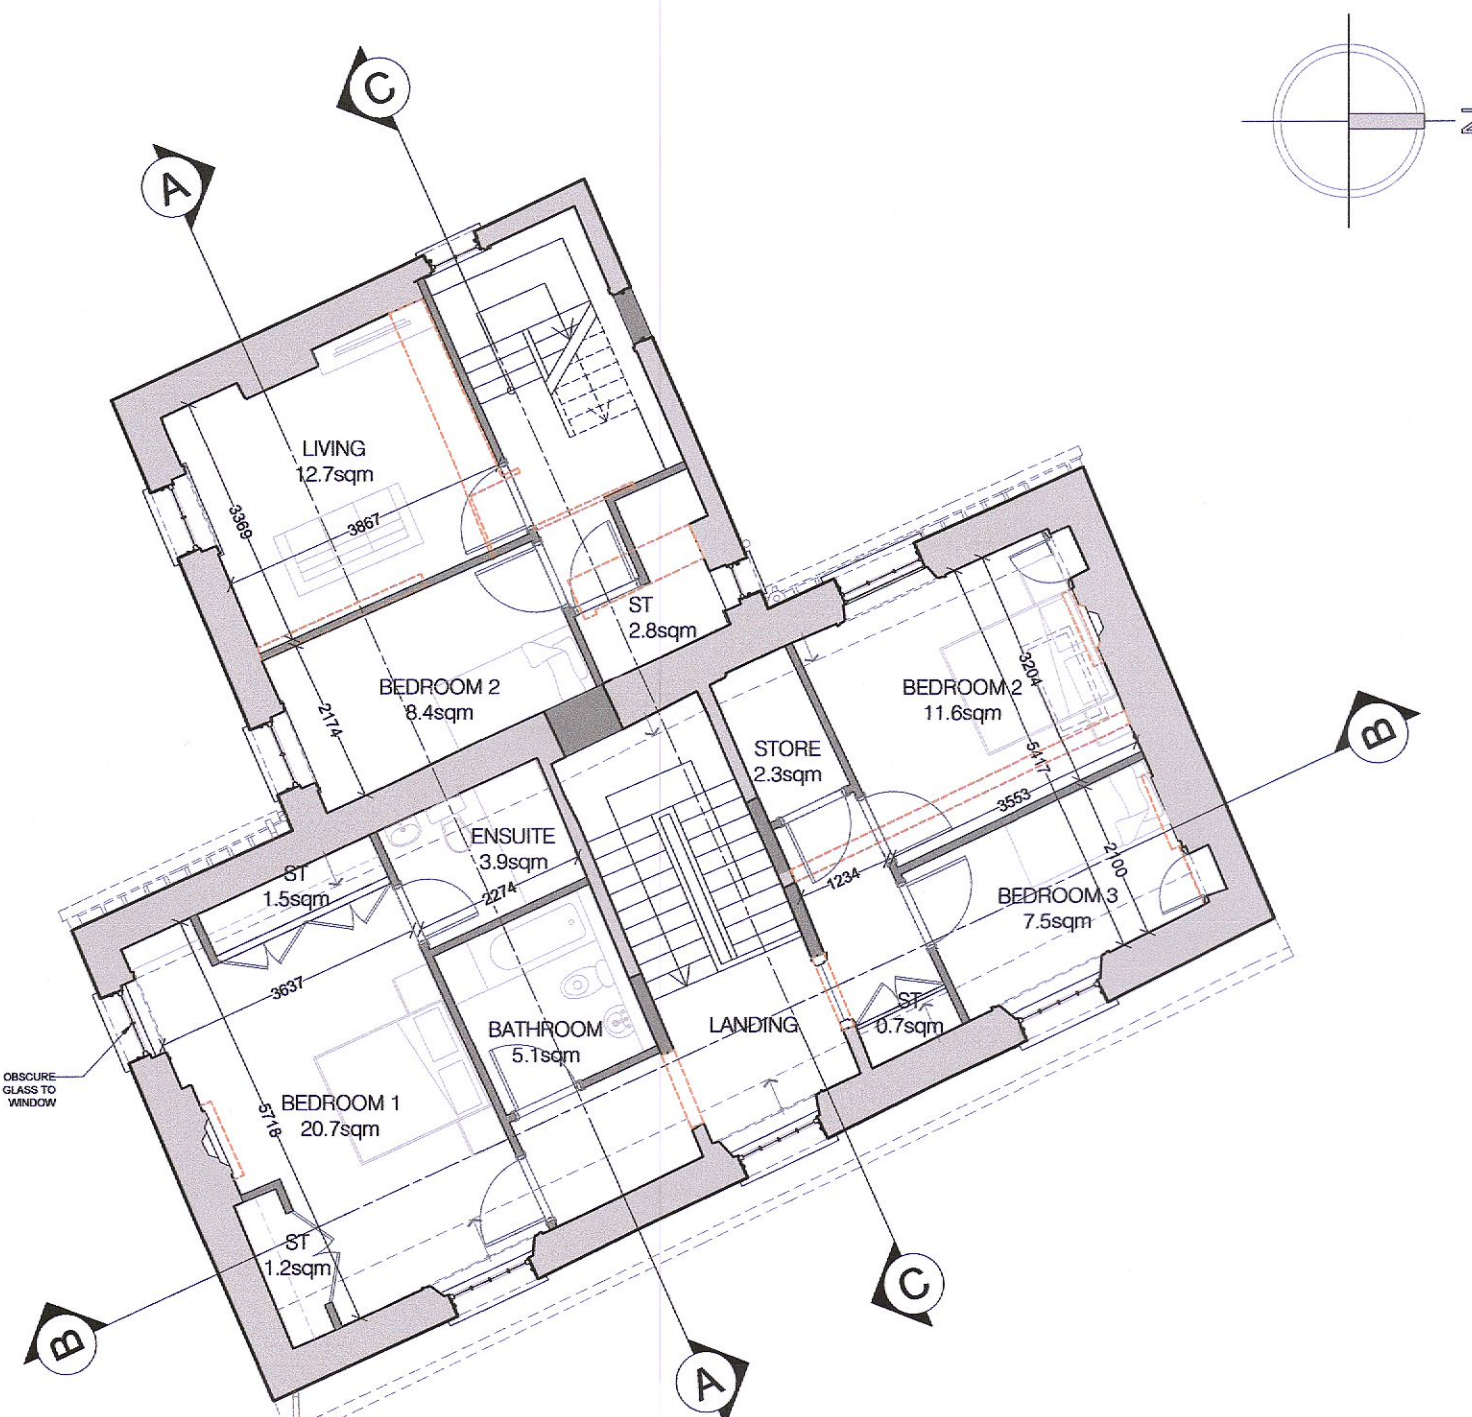

2 FIRST FLOOR PLAN
SCALE 1:100

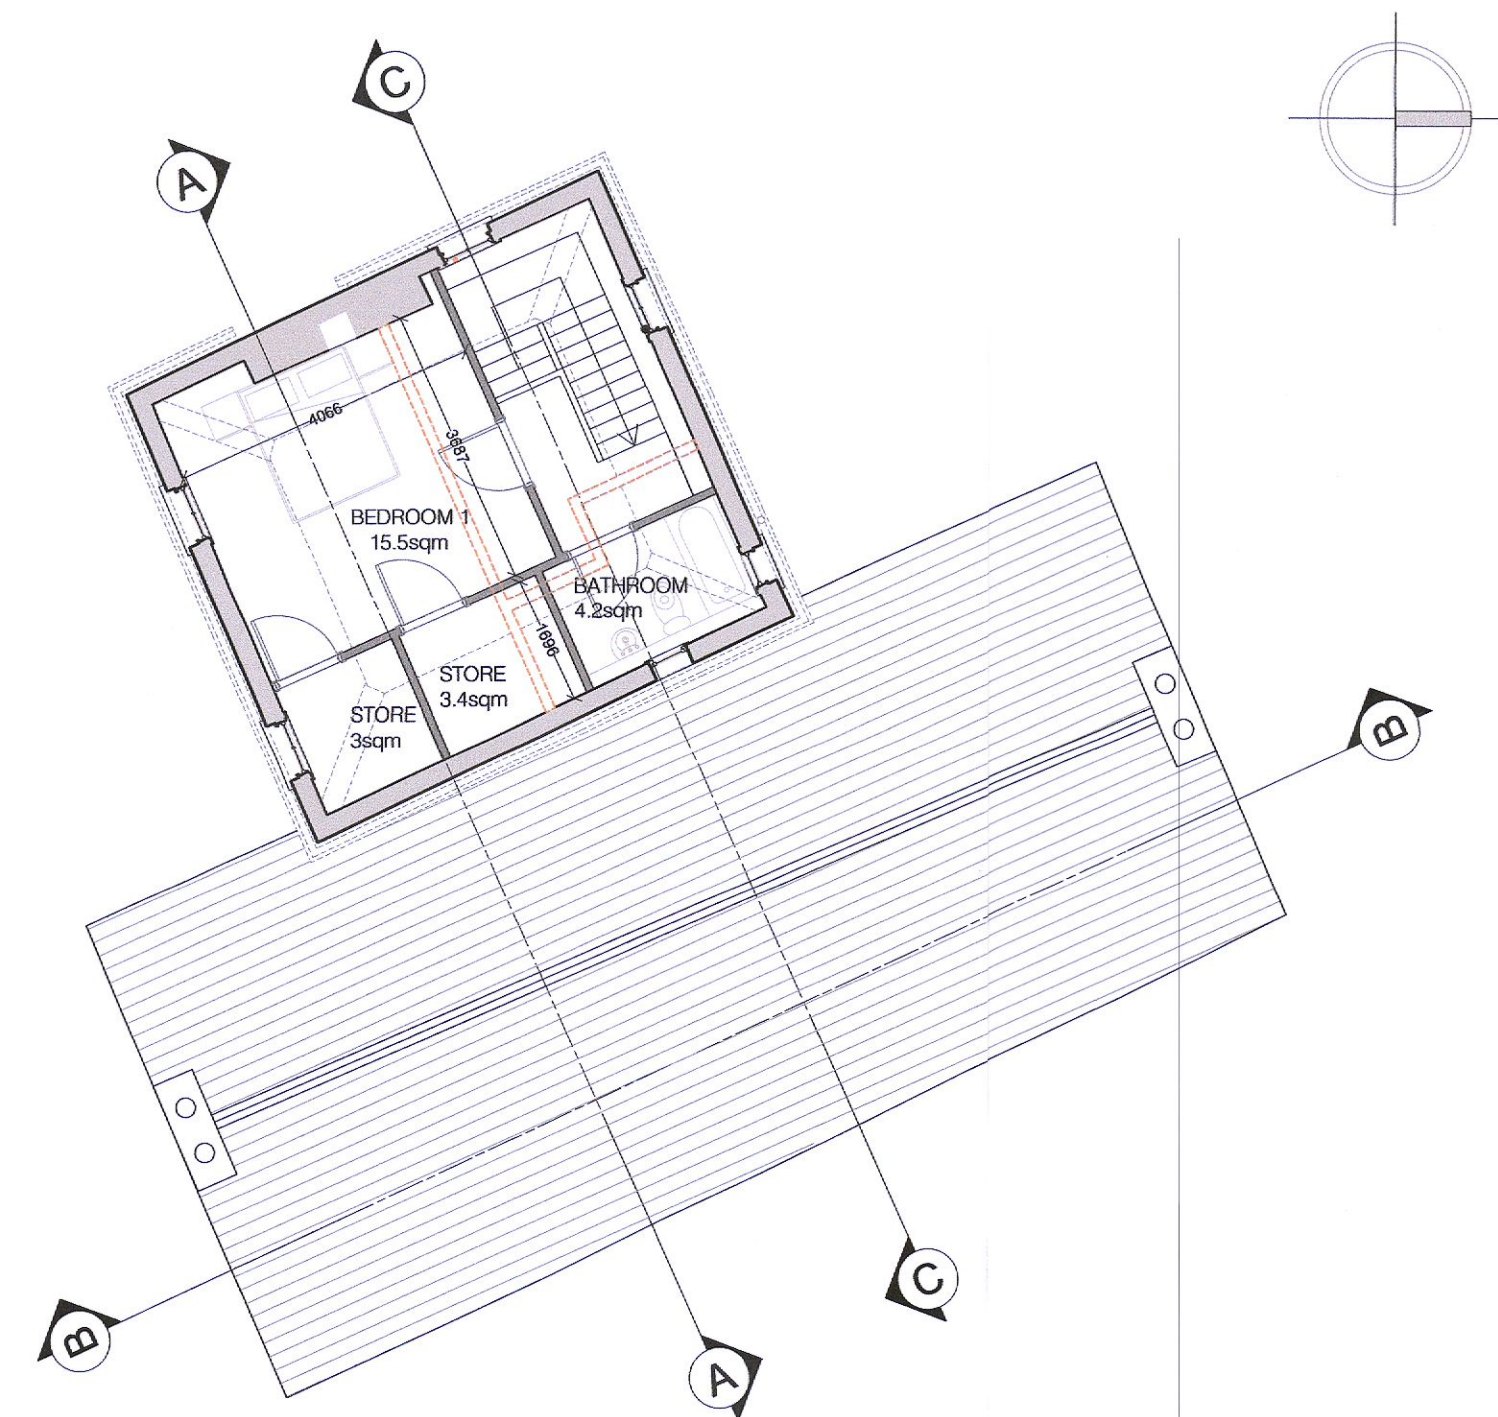

3 SECOND FLOOR PLAN
SCALE 1:100




4 SIDE ELEVATION
SCALE 1:100




5 FRONT ELEVATION
SCALE 1:100




6 SIDE ELEVATION
SCALE 1:100

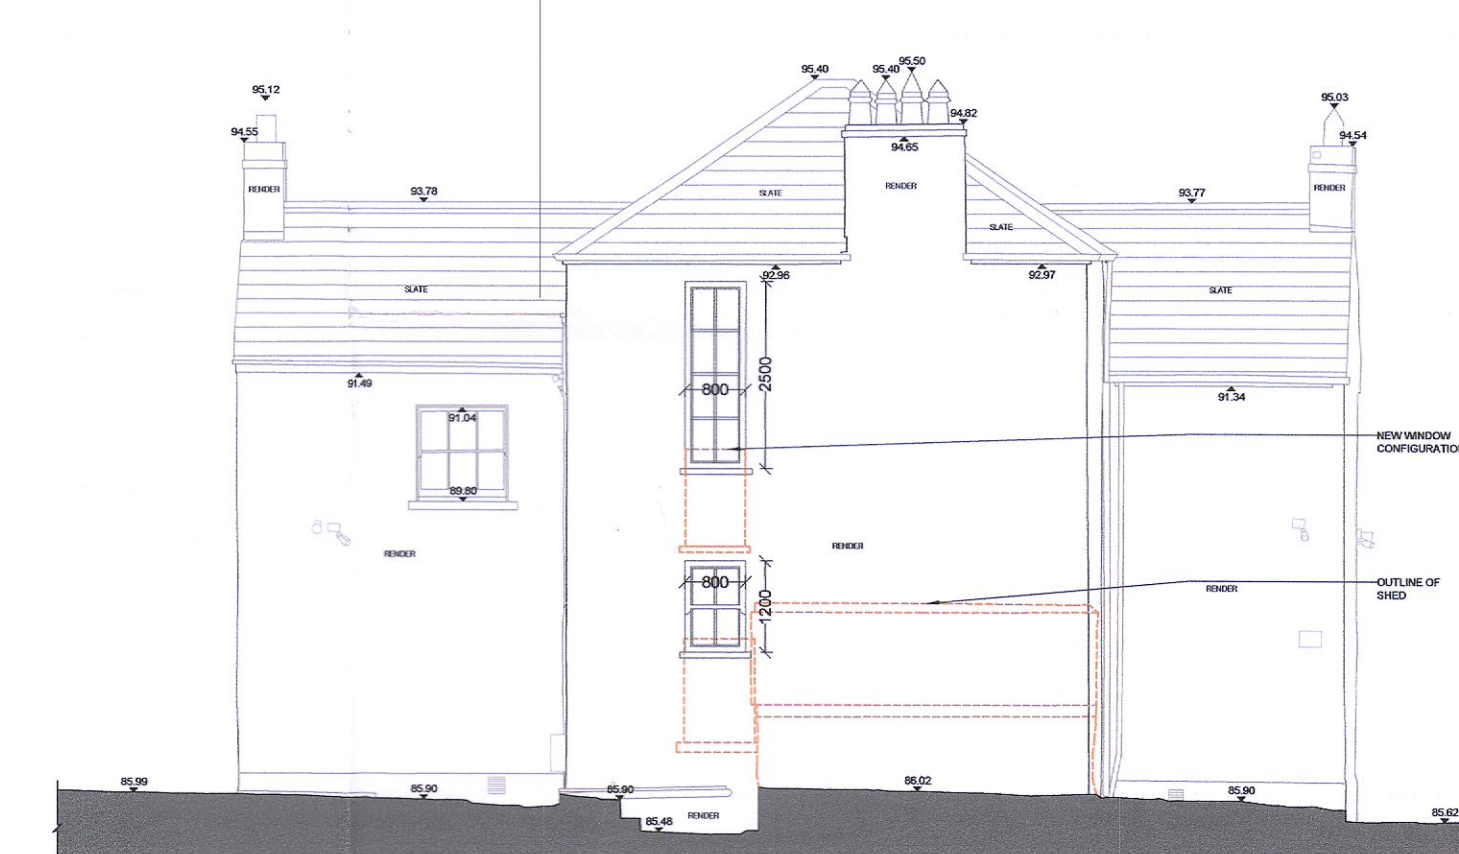


7 REAR ELEVATION
SCALE 1:100

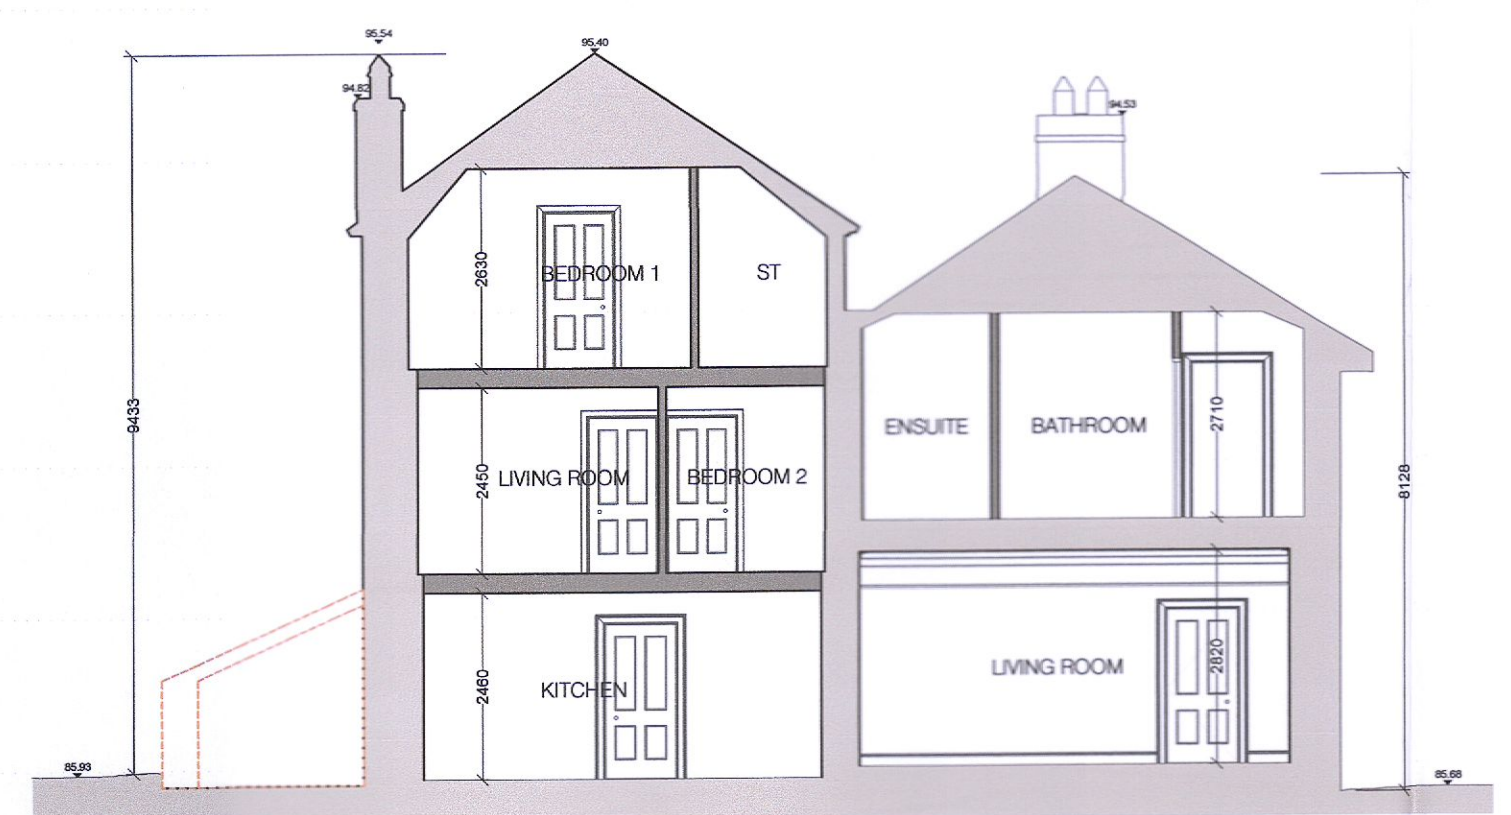

8 SECTION A-A
SCALE 1:100

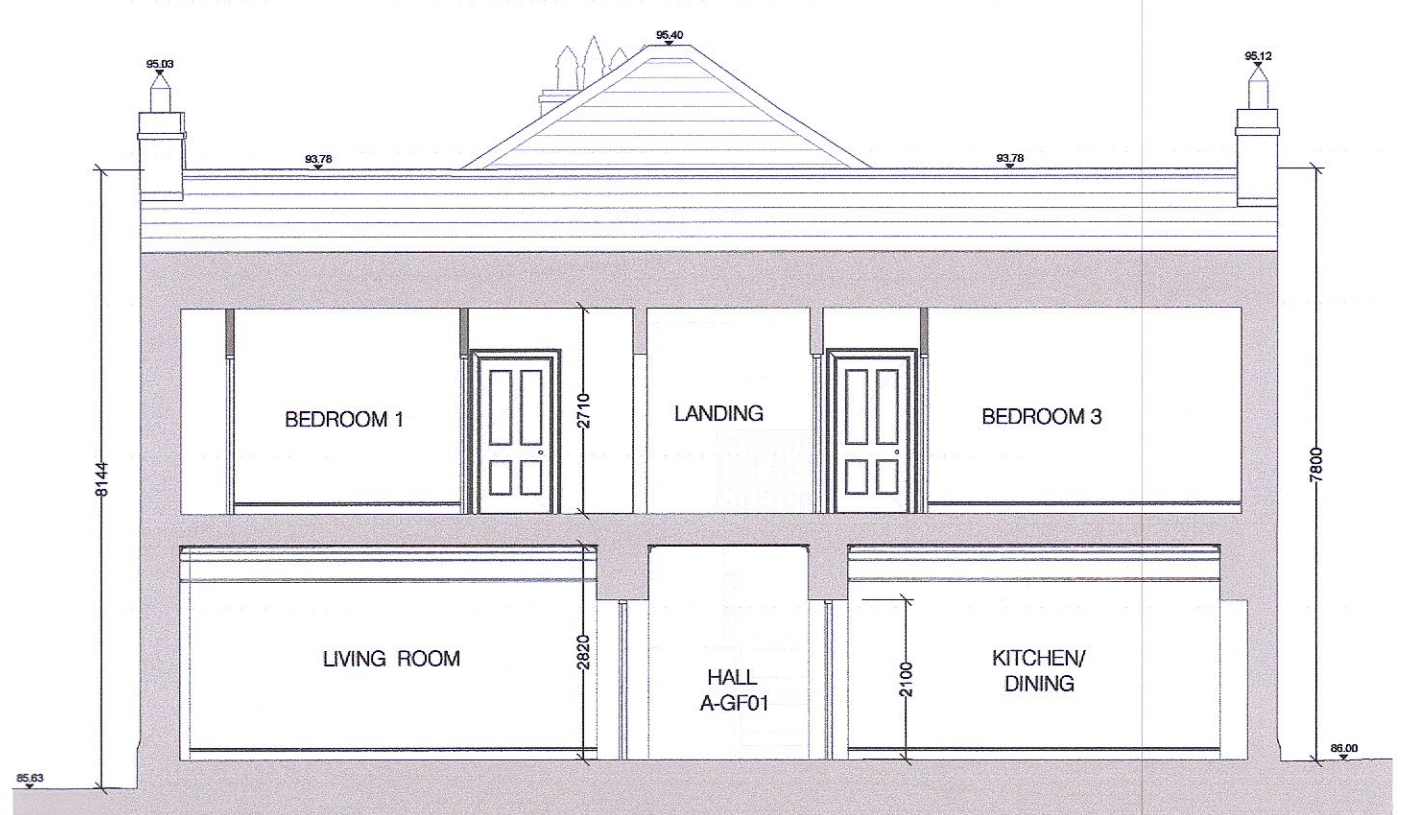

9 SECTION B-B
SCALE 1:100

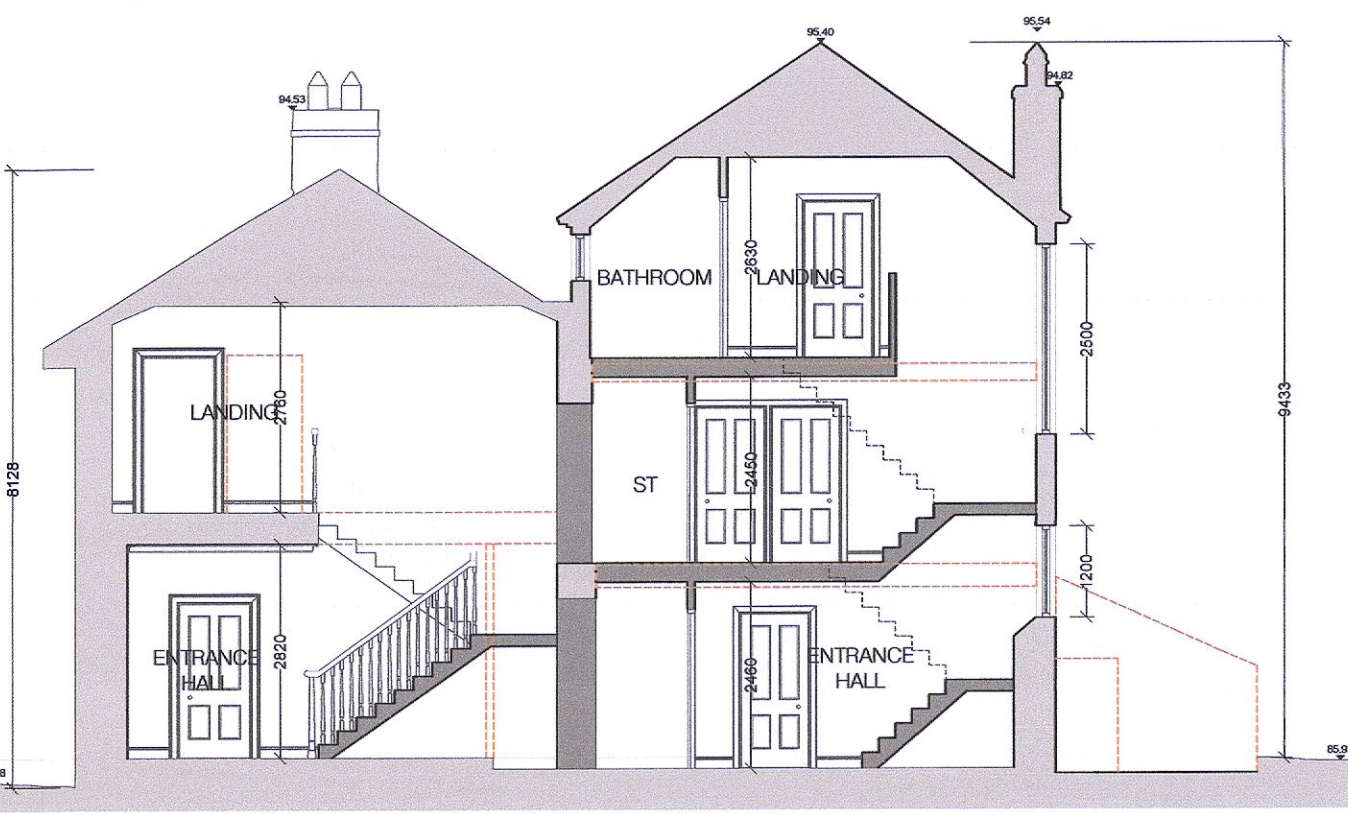

10 SECTION C-C
SCALE 1:100

PROTECTED STRUCTURE

P01 17/10/2022 ISSUED FOR PLANNING AM
Rev Date Initial Notes Chk

PLANNING

Client
EMMAVILLE LTD
Project
SCHOLARSTOWN HOUSE D16

Drawing Title
PROPOSED PLANS SECTIONS AND ELEVATIONS
PROTECTED STRUCTURE

Drawn	Checked	Paper Size	Scale	Date
PT	AM	A1	1:100	03/08/2022
Project No.		Drawing No.		Revision
21023		CWO-ZZ-ZZ-DR-A-2151		P01