





FRONT ELEVATION (NORTH-EAST)
Scale 1:100



SIDE ELEVATION (SOUTH-EAST)
Scale 1:100

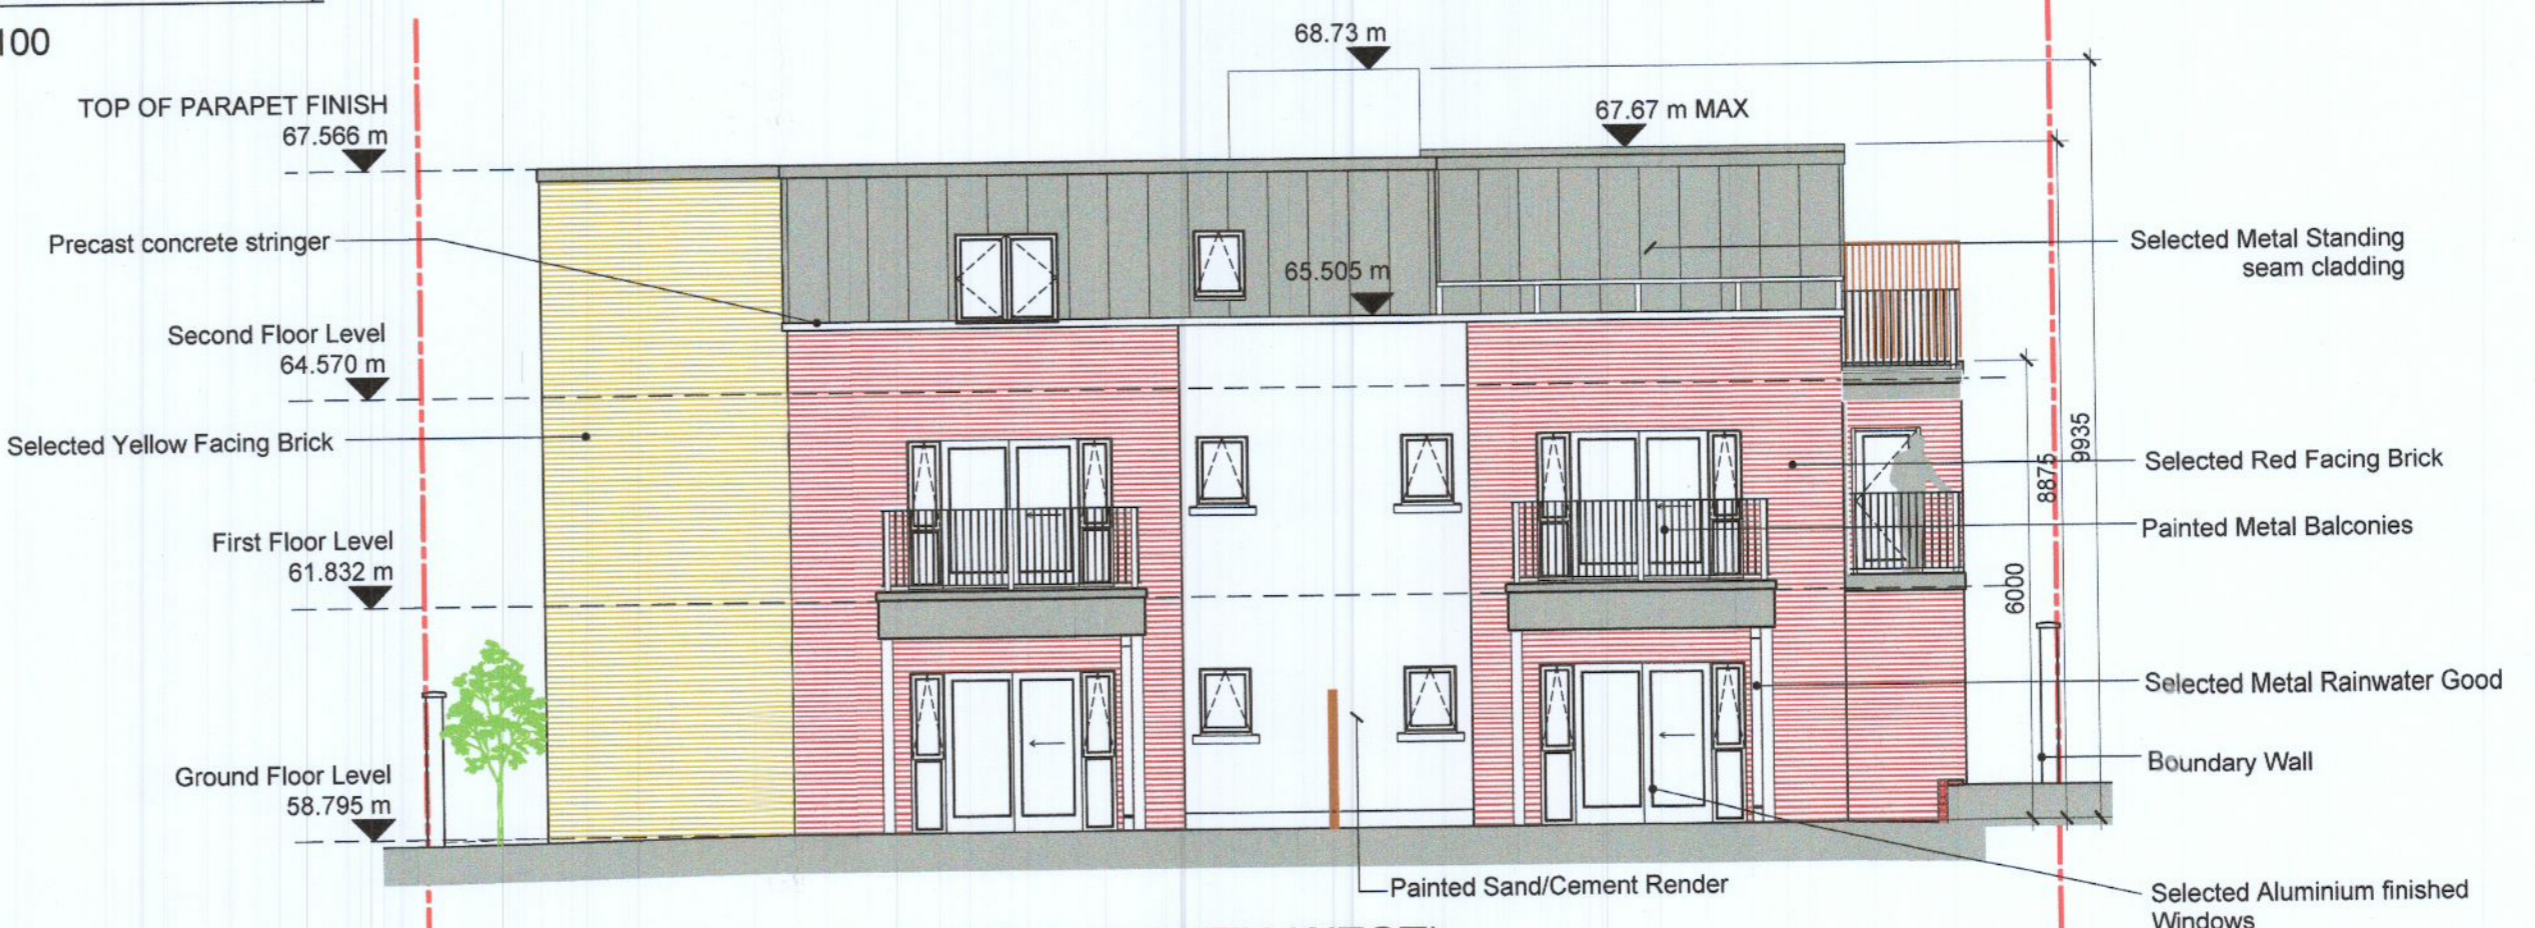


REAR ELEVATION (SOUTH-WEST)
Scale 1:100

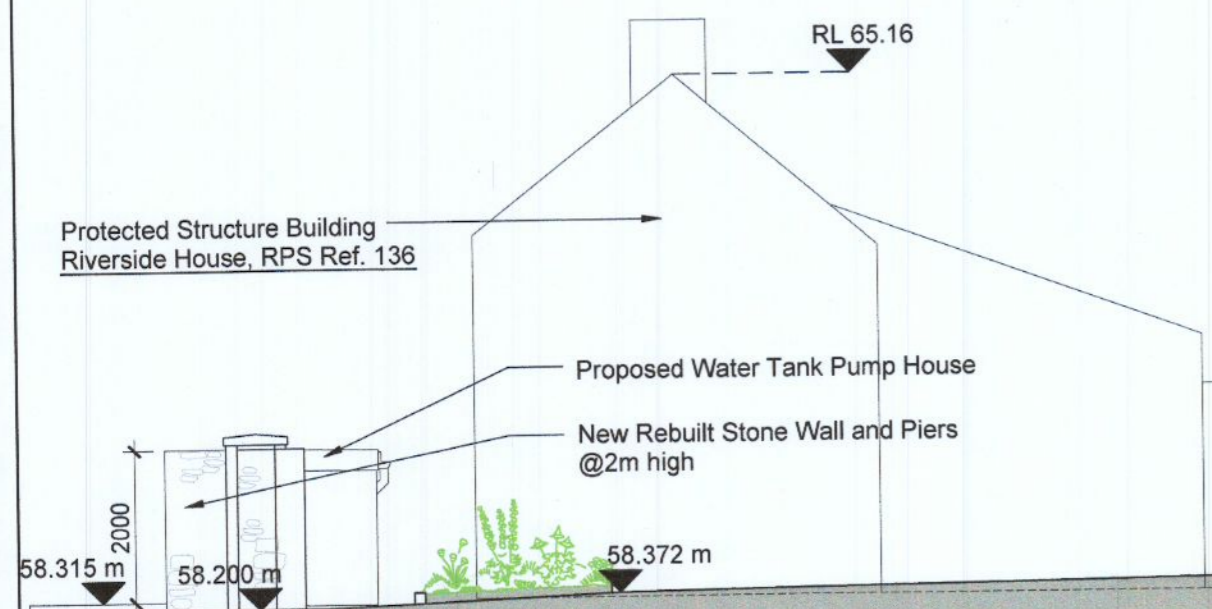

SIDE ELEVATION (NORTH-WEST)
Scale 1:100

SD18A/0271
SD22A/0038
Sandy Mills, Sandy Mill Lane, Old Nangor Road, Clondalkin, Dublin 22

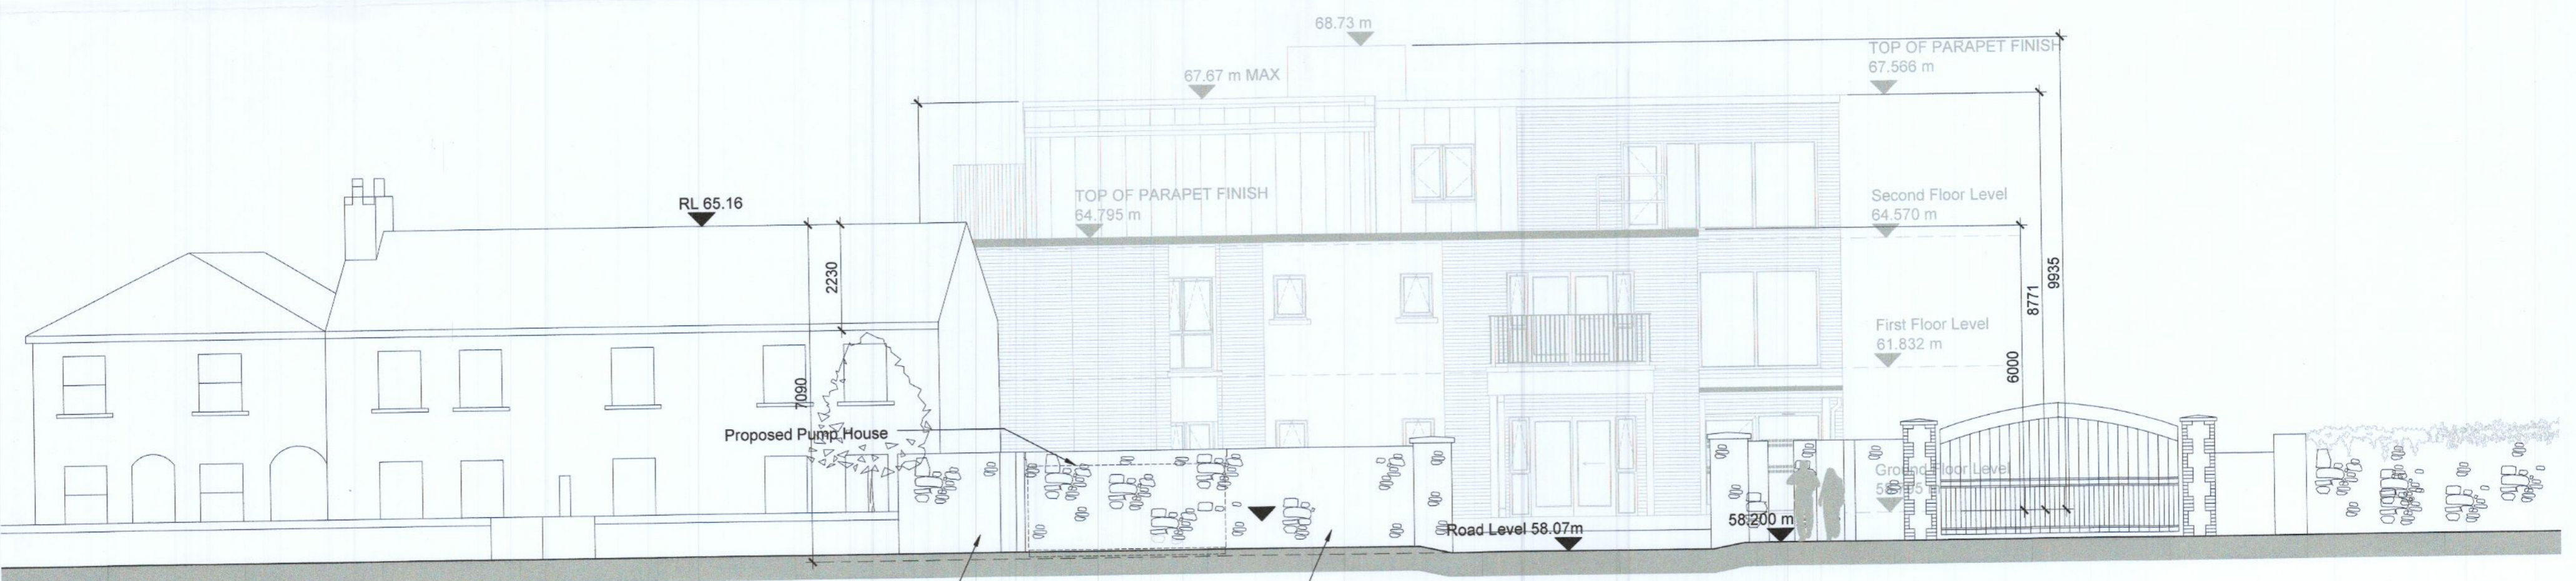

STREET ELEVATION (NORTH-EAST)
Scale 1:100

REVISIONS AFTER LAST PLOT:

Stage:
PLANNING

REVISIONS AFTER LAST PLOT:



PROJECT: DUBLIN SIMON APARTMENTS AT OLD NANGOR ROAD, CLONDALKIN, DUBLIN 22.	DATE: AUG 22'	SCALE: 1:100@A1
DRAWING: Proposed Elevations	DRAWN: JB	JOB NO. 17016
walsh associates ARCHITECTS & PROJECT MANAGERS	K:117016/P	DWG. NO. P-005
Copyright © 2003 Walsh Associates All Rights Reserved.	Revision	
Merchants House, 27-30 Merchants Quay, Dublin 8.		
Tel: (01) 433 4261. Fax: (01) 433 4265		
Email: info@walshassociates.ie		

ALL CONSTRUCTION METHODS, MATERIALS, SERVICES & INSTALLATIONS TO BE IN ACCORDANCE WITH ALL IRISH BUILDING REGULATIONS AND CODES OF PRACTICE AT THE TIME OF CONSTRUCTION. ALL SUB-CONTRACTORS ARE ULTIMATELY RESPONSIBLE FOR ENSURING COMPLIANCE WITH REGULATIONS WITHIN THEIR OWN TRADE. NO DIMENSIONS TO BE SCALED. ALL DIMENSIONS TO BE CHECKED ON SITE PRIOR TO CONSTRUCTION. IF DOUBT ASK!