

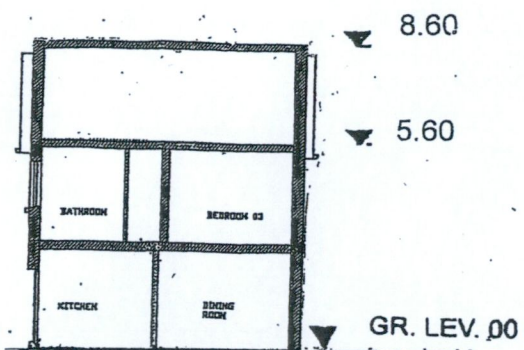
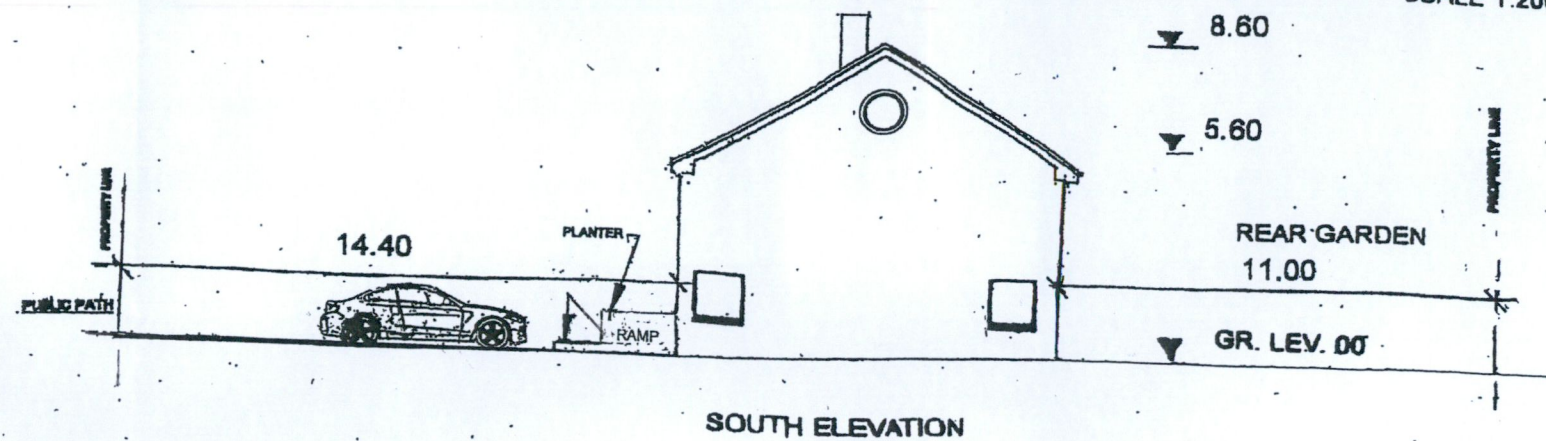
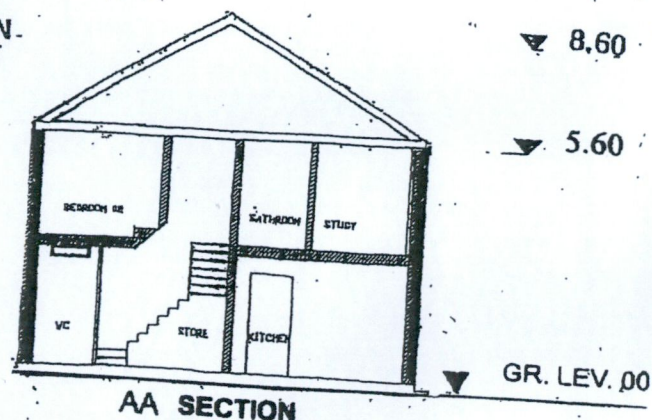
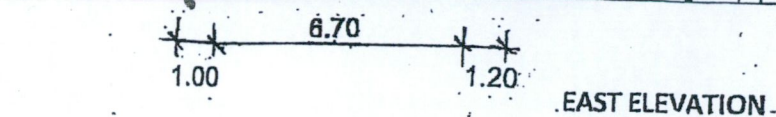


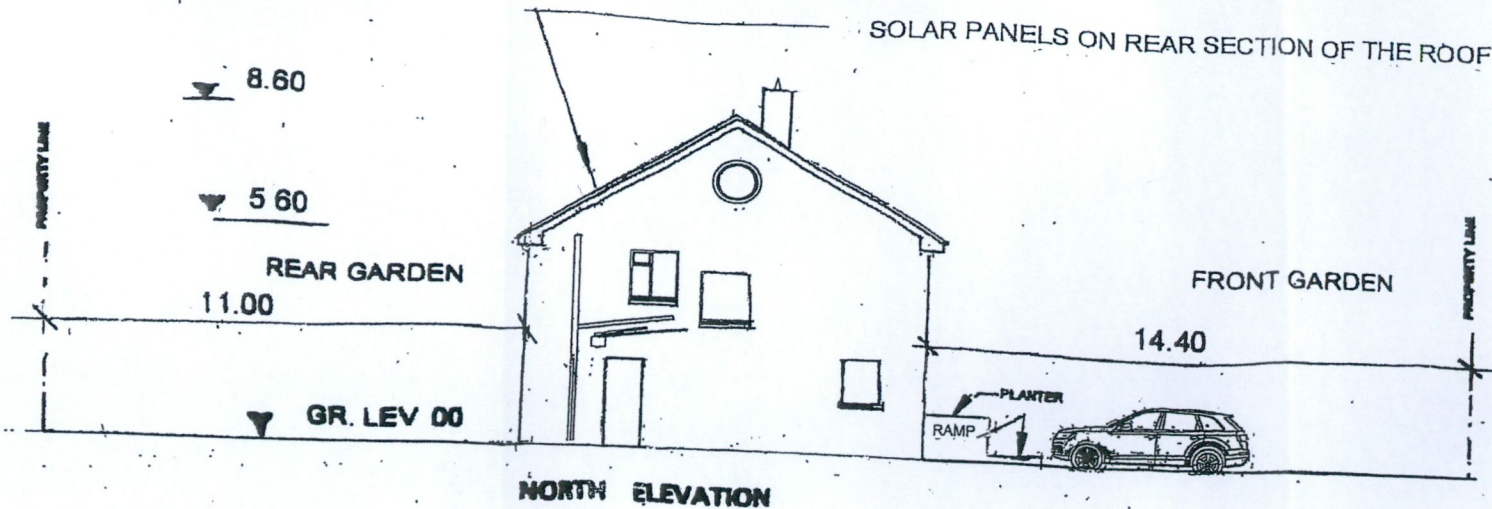


DMG PLANNING CONSULTING
 8 The Falls
 Lo Dodder Rd
 Rathfarnham
 Dublin 14
 Email dmgibemia@gmail.com
 0894181068
 01 4440068

SCALE 1:200

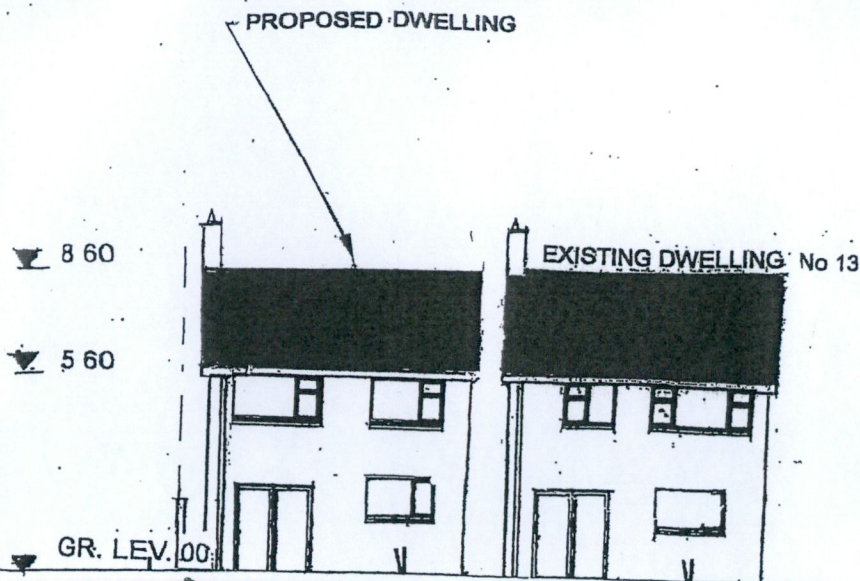

EXISTING 1:80 HIGH STONE FINISHED WALL WILL BE DIRECTLY LINKED TO THE NEW 1.20 HIGH STONE FINISHED WALL MATCHING THE EXISTING 1.80 POUNDARY WALL, THE NEW WALL WILL RUN ALONG THE TOTAL LENGTH OF THE FRONT GARDEN SOUTH ELEVATION.

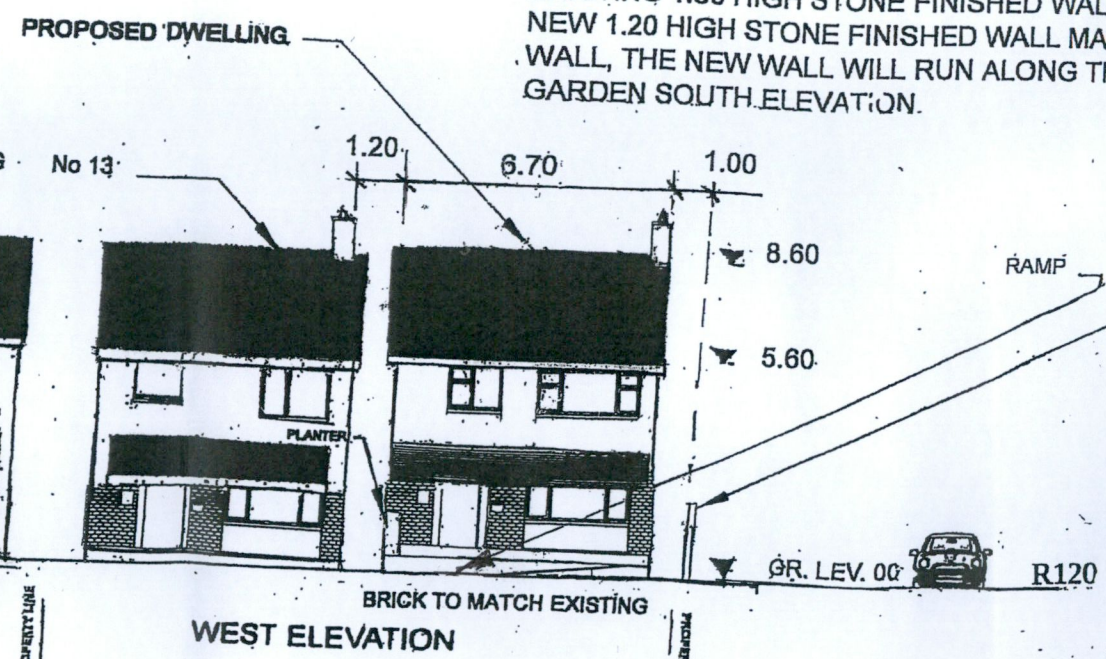

13 TULLYHALL MEWS ESKER SOUTH LUCAN CO DUBLIN - K78C696

ADDITIONAL INFORMATION
 SD 22A/0118

3A

Additional Information		SD22A/0118	
PROPOSED HOUSE	13 TULLYHALL MEWS ESKER SOUTH LUCAN CO DUBLIN - K78C696	ADDITIONAL INFORMATION	SD 22A/0118
REVISION DATE	REVISION DESCRIPTION	Scale: 1:200	REVISION DATE 28 AUG 2022

EXTENT OF PROPERTY