
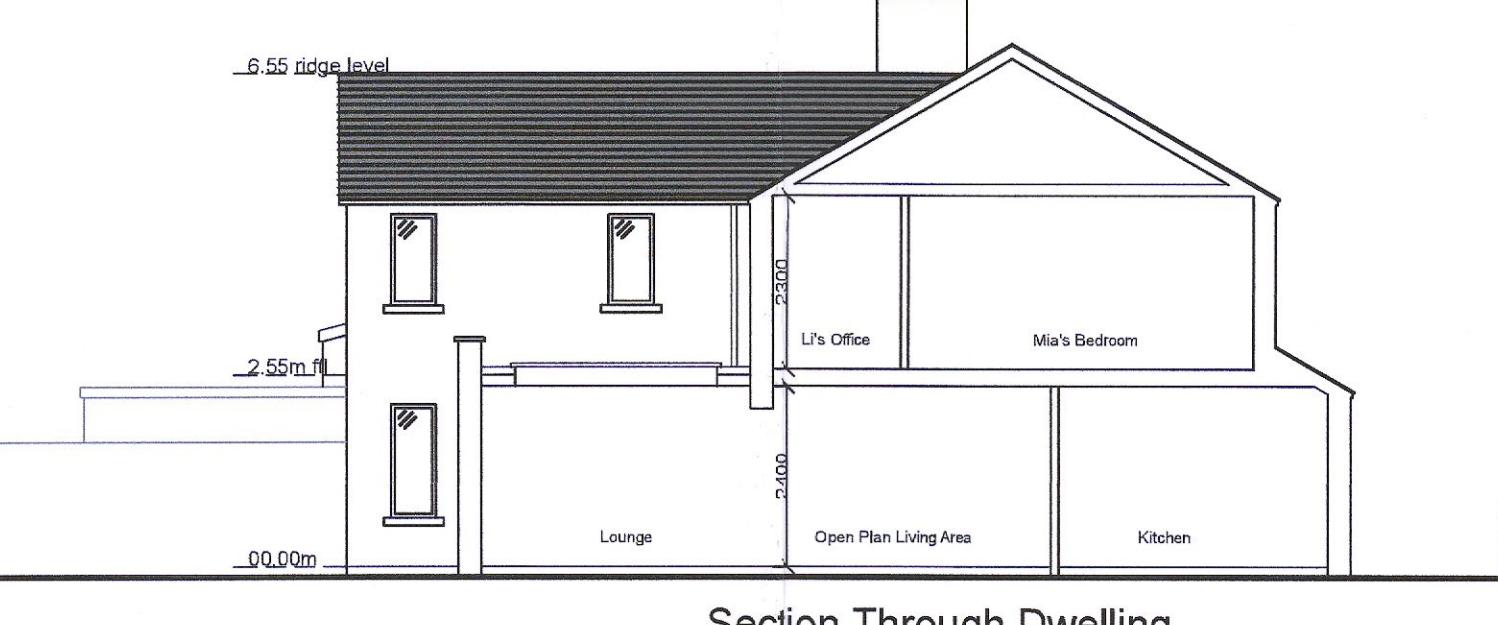
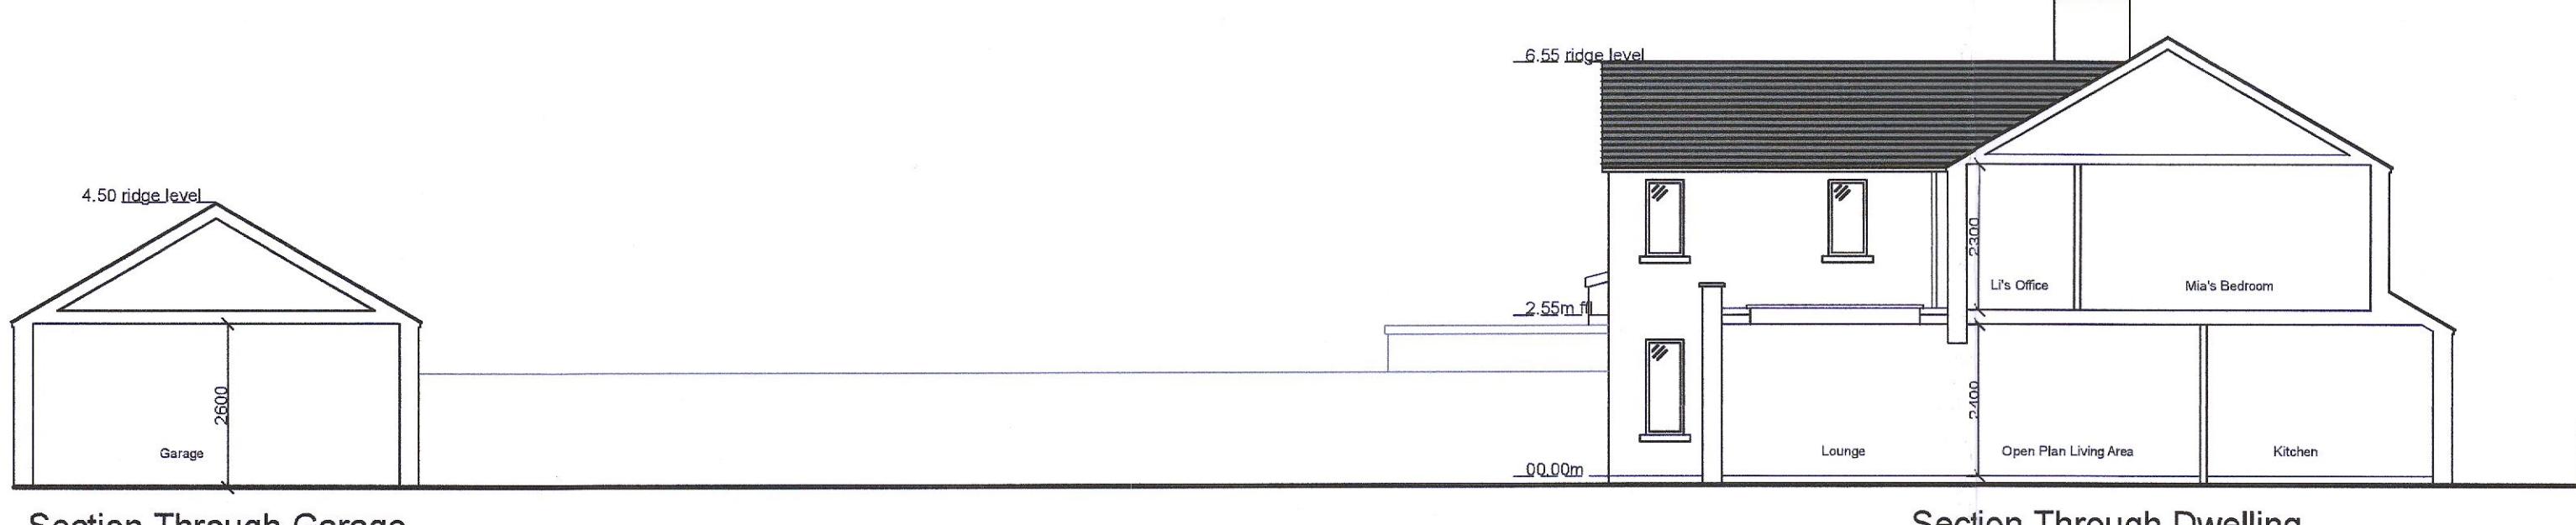
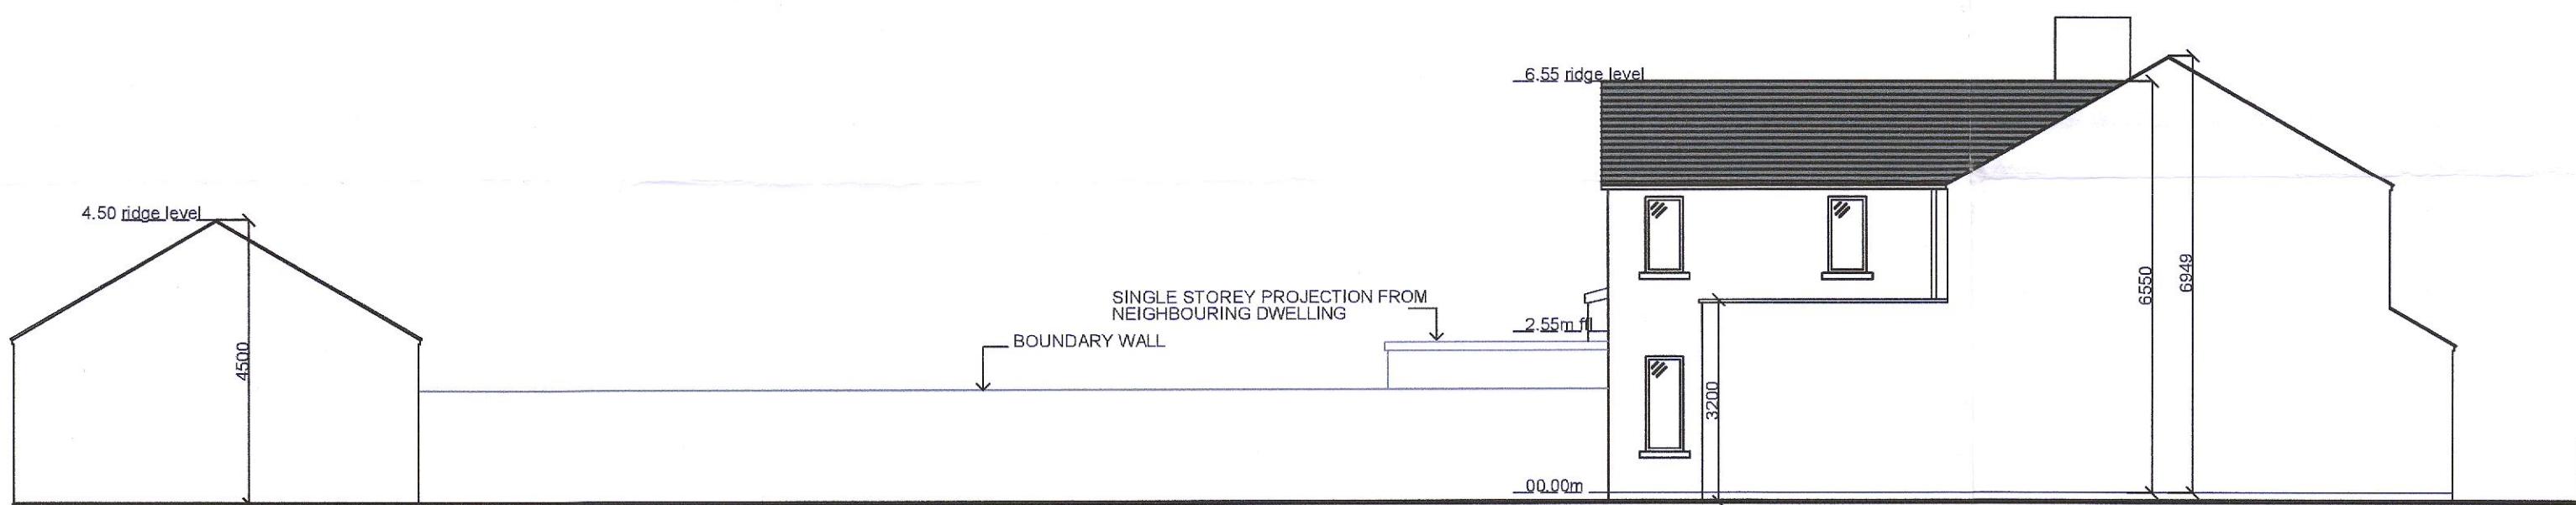


Denotes Existing Structure —————

North
→

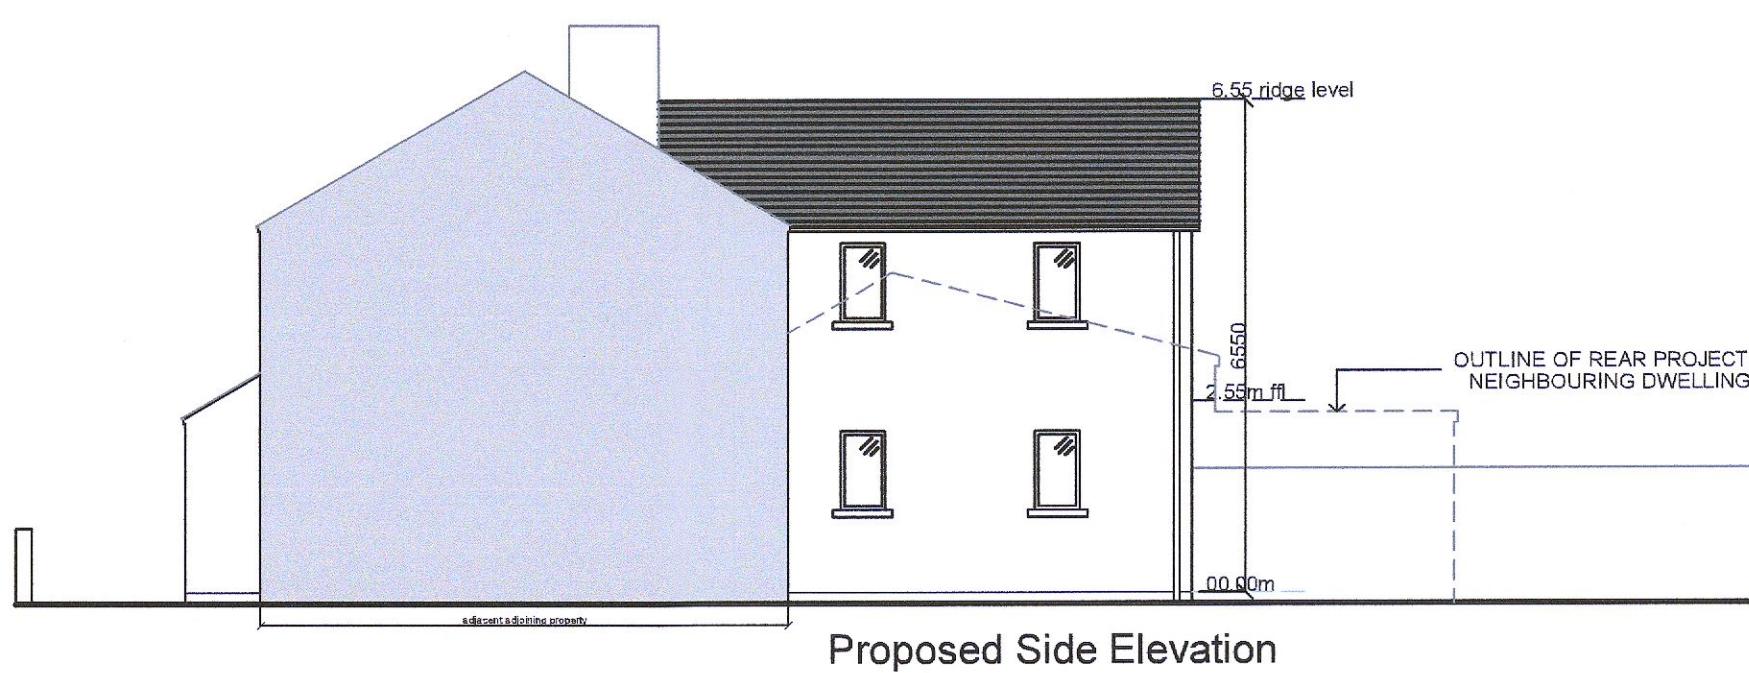

REV	DATE	DESCRIPTION
A	01/01/22	REVISED AS PER LETTER FROM PLANNING DEPARTMENT
B	01/09/22	REVISED AS PER LETTER FROM PLANNING DEPARTMENT

Status

- Standard title of the drawing will be kept dimmed constantly
- The drawing is to be read in conjunction with all relevant planning conditions and drawings.
- All drawings to be checked on site.

Date: Mr Aidan and Li Brown
Project: Extension & Alterations, 100 St Maclruans Park
Scale: 1:100 Date: April 2022
Proposed Floor Plans and Elevations
Rev No: 2024-04 Revision: B

DARCON
Architectural Services

Aidan Coney
Telephone
07734023955
Email
darconarchitectural@gmail.com