




Do not scale. Use figured dimensions only. All dimensions to be checked on site. Any discrepancies between site and figured dimensions to be brought immediately to the architect's attention. Digital copies cannot be guaranteed. Only information in hard copy can be relied upon for conformity and accuracy. © This drawing is copyright.

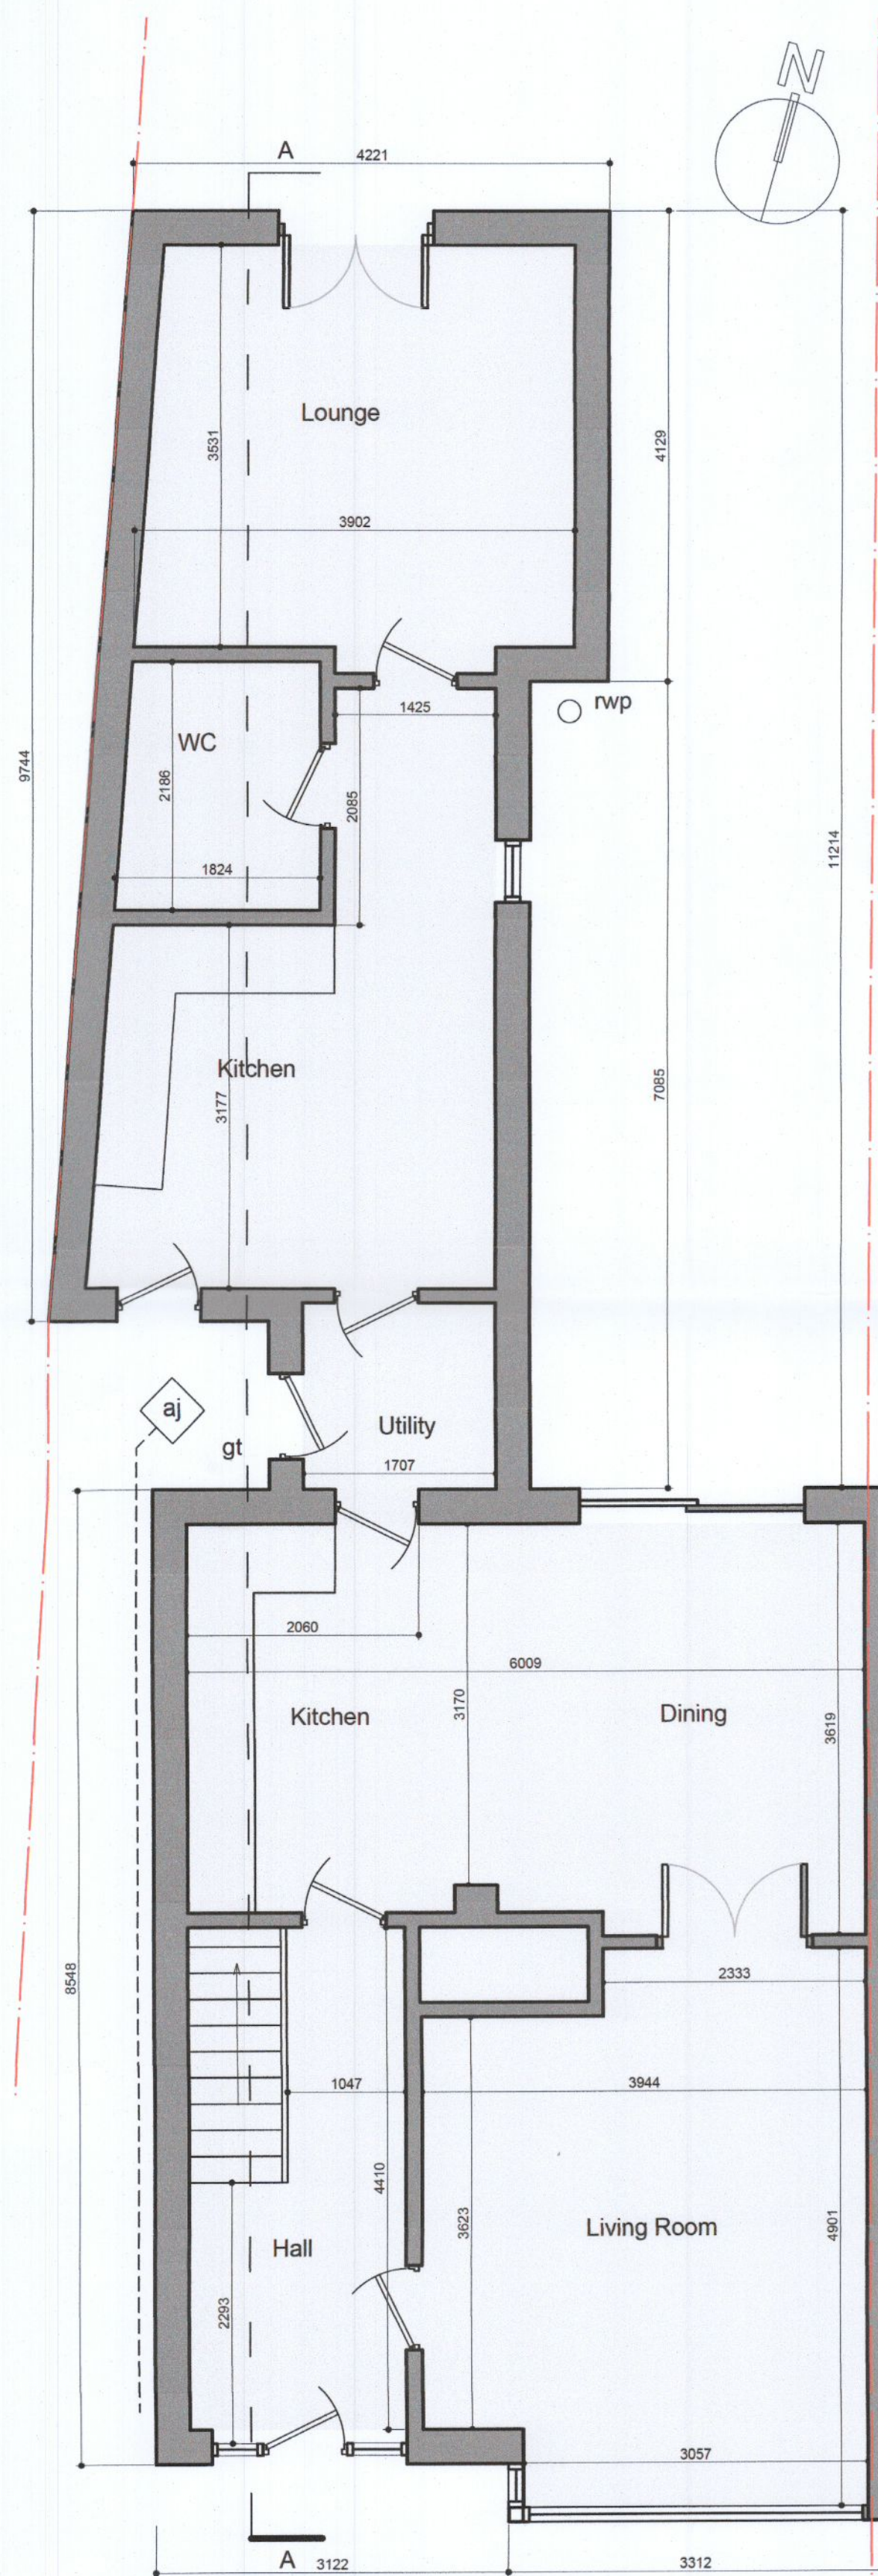


EXISTING GROUND FLOOR PLAN
SCALE: 1:50

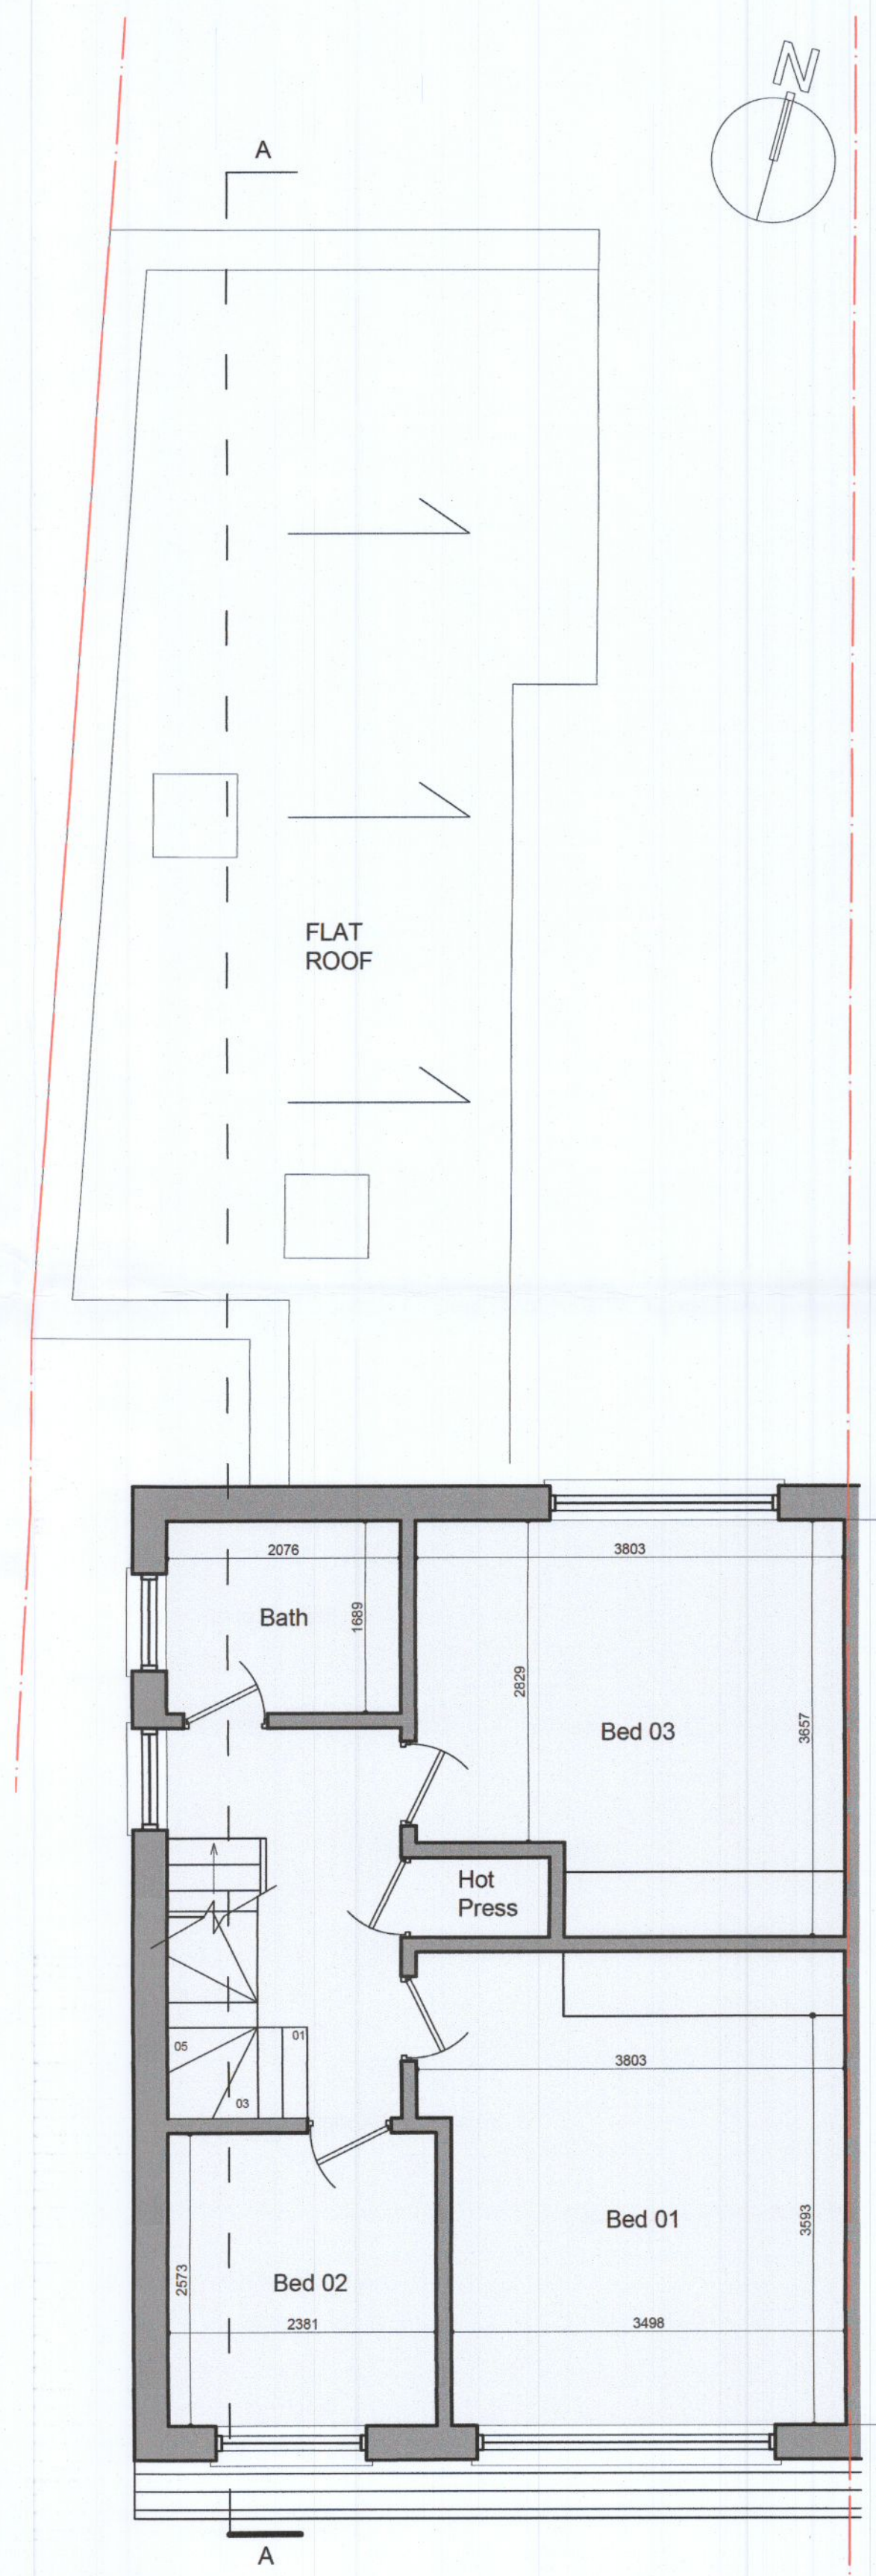

EXISTING FIRST FLOOR PLAN
SCALE: 1:50

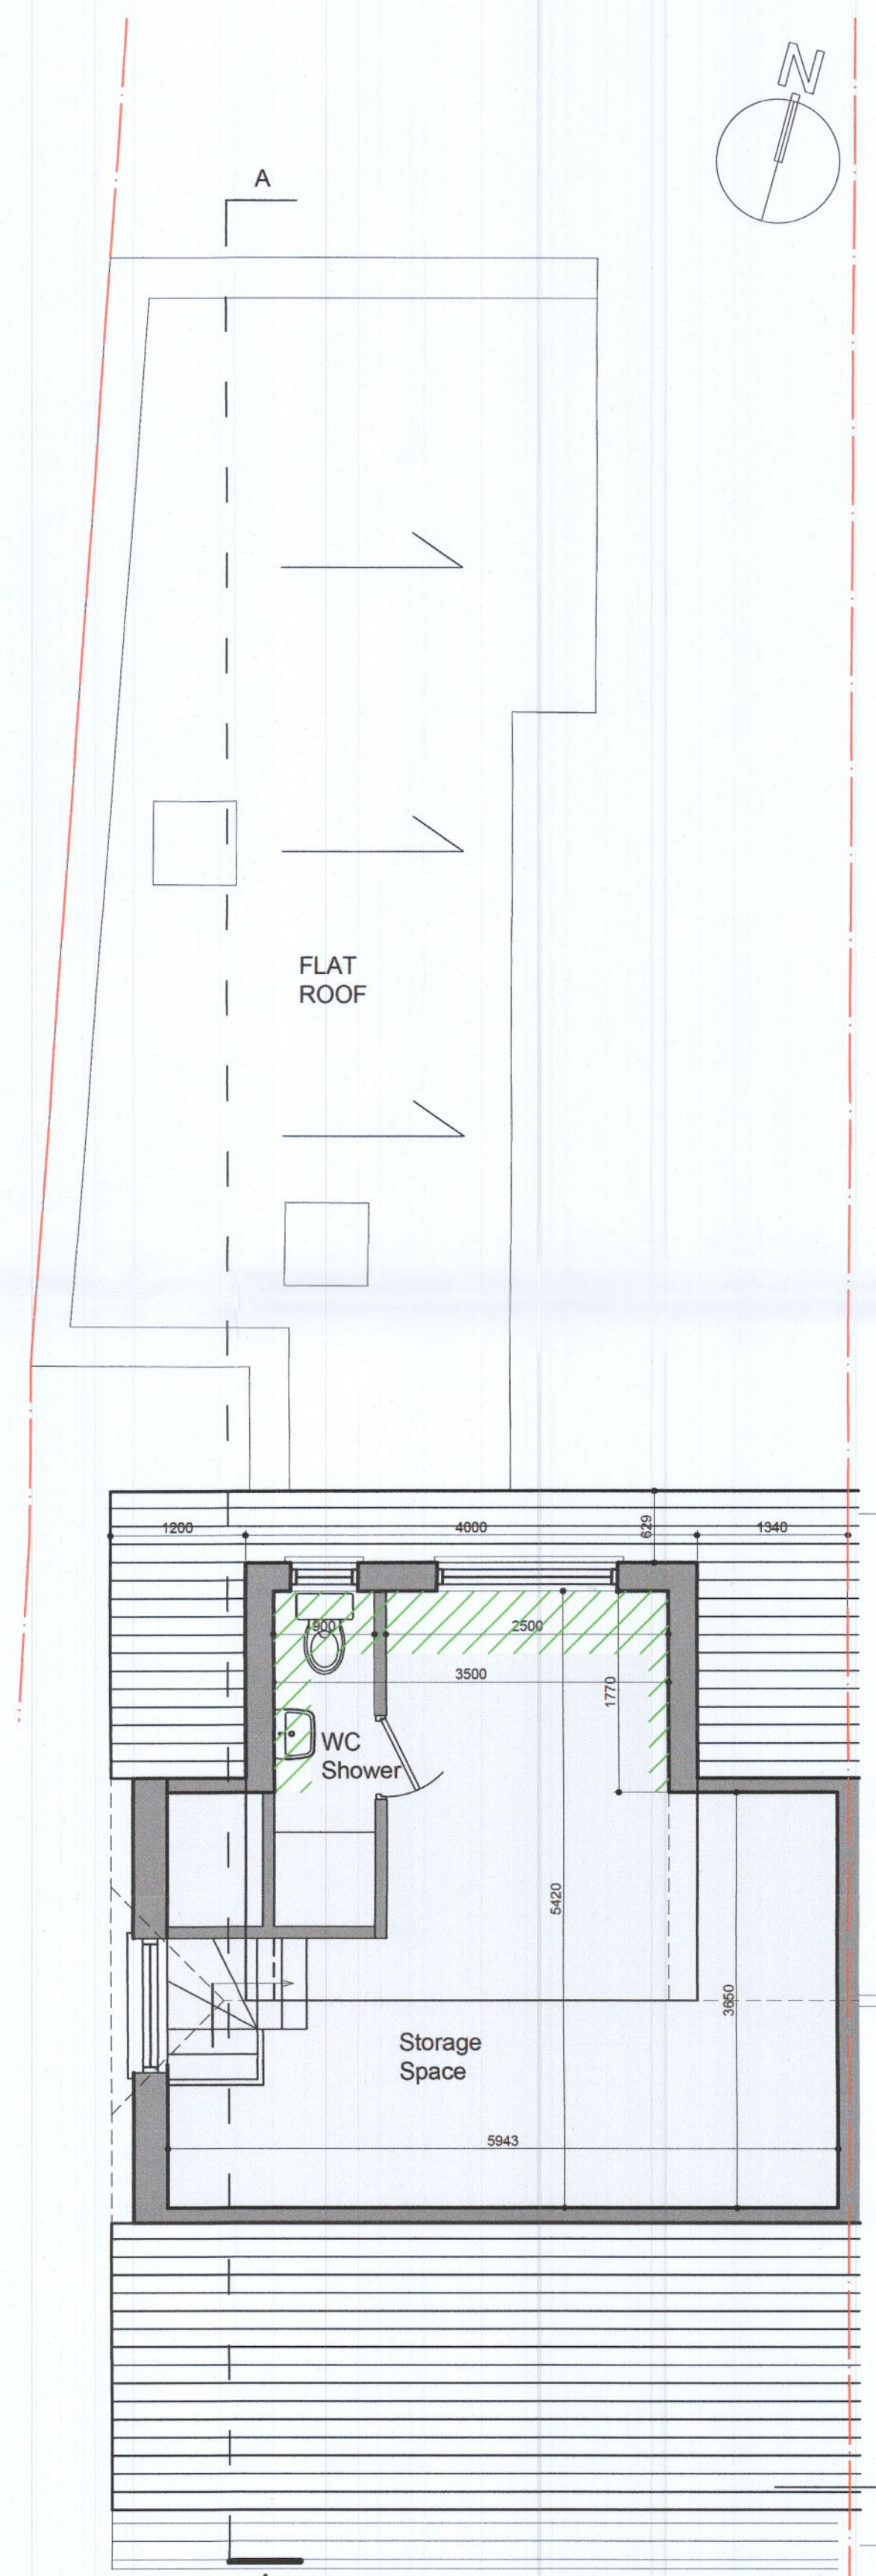

EXISTING ATTIC PLAN
SCALE: 1:50

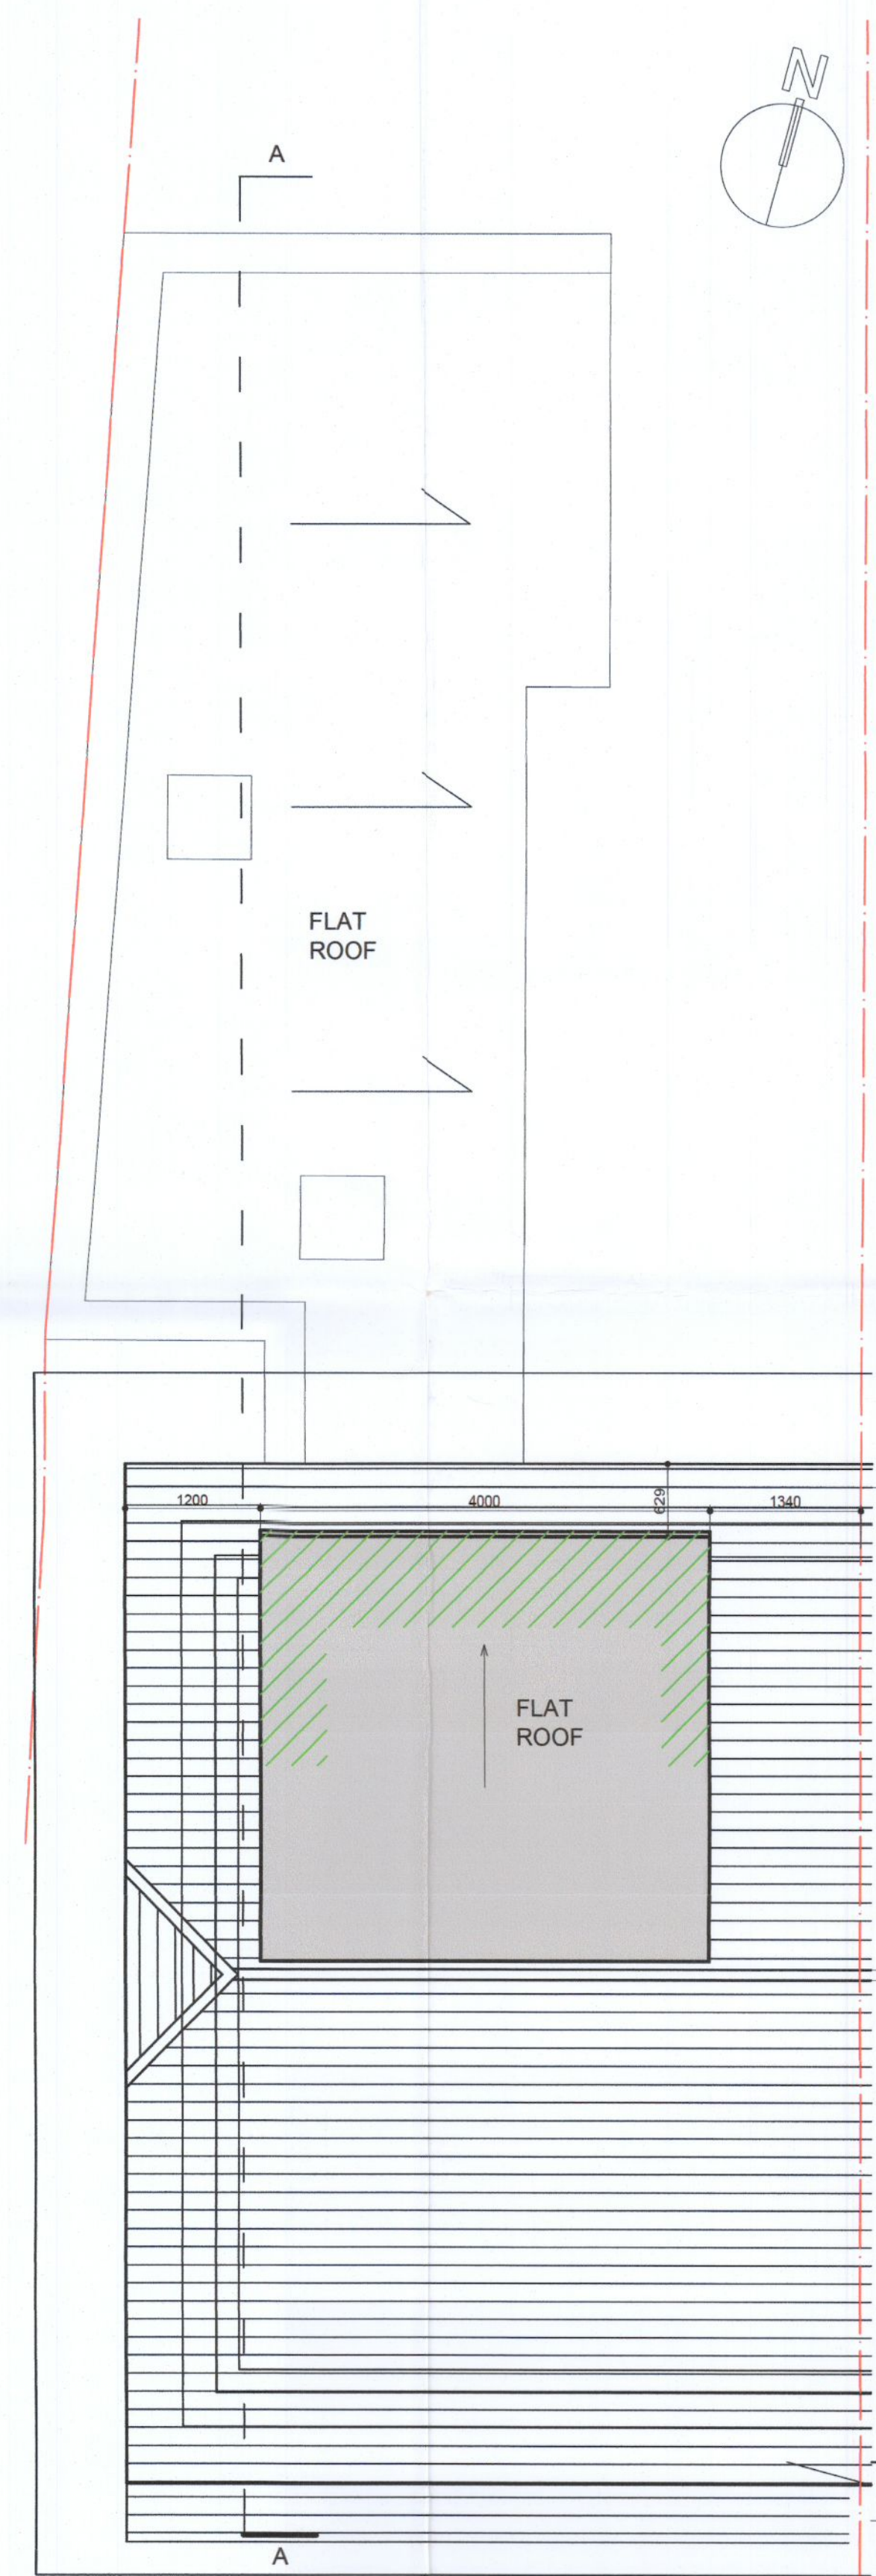

EXISTING ROOF LEVEL PLAN
SCALE: 1:50

- LEGEND:**
 ■ EXISTING CONSTRUCTION SHOWN IN GREY
 ▨ NEW AREA TO BE RETAINED SHOWN HATCHED IN GREEN.
 — SITE LAYOUT IN RED

Client: Sarah Sharpe
 Project: 14 the Crescent
 Job number: 2124
 Drawing title: Existing GA Plans
 Drawing number: AP100 (Revision as indicated above)
 Scale: As Shown @ A1 Author: James Madden
 Date created: 01.10.22 Checked by: DW

Retention Planning

T 086 1627 327
 E info@dwdesign.ie

DWDesign