




Do not scale. Use figured dimensions only. All dimensions to be checked on site. Any discrepancies between site and figured dimensions to be brought immediately to the architect's attention. Digital copies cannot be guaranteed. Only information in hard copy can be relied upon for conformity and accuracy. © This drawing is copyright.

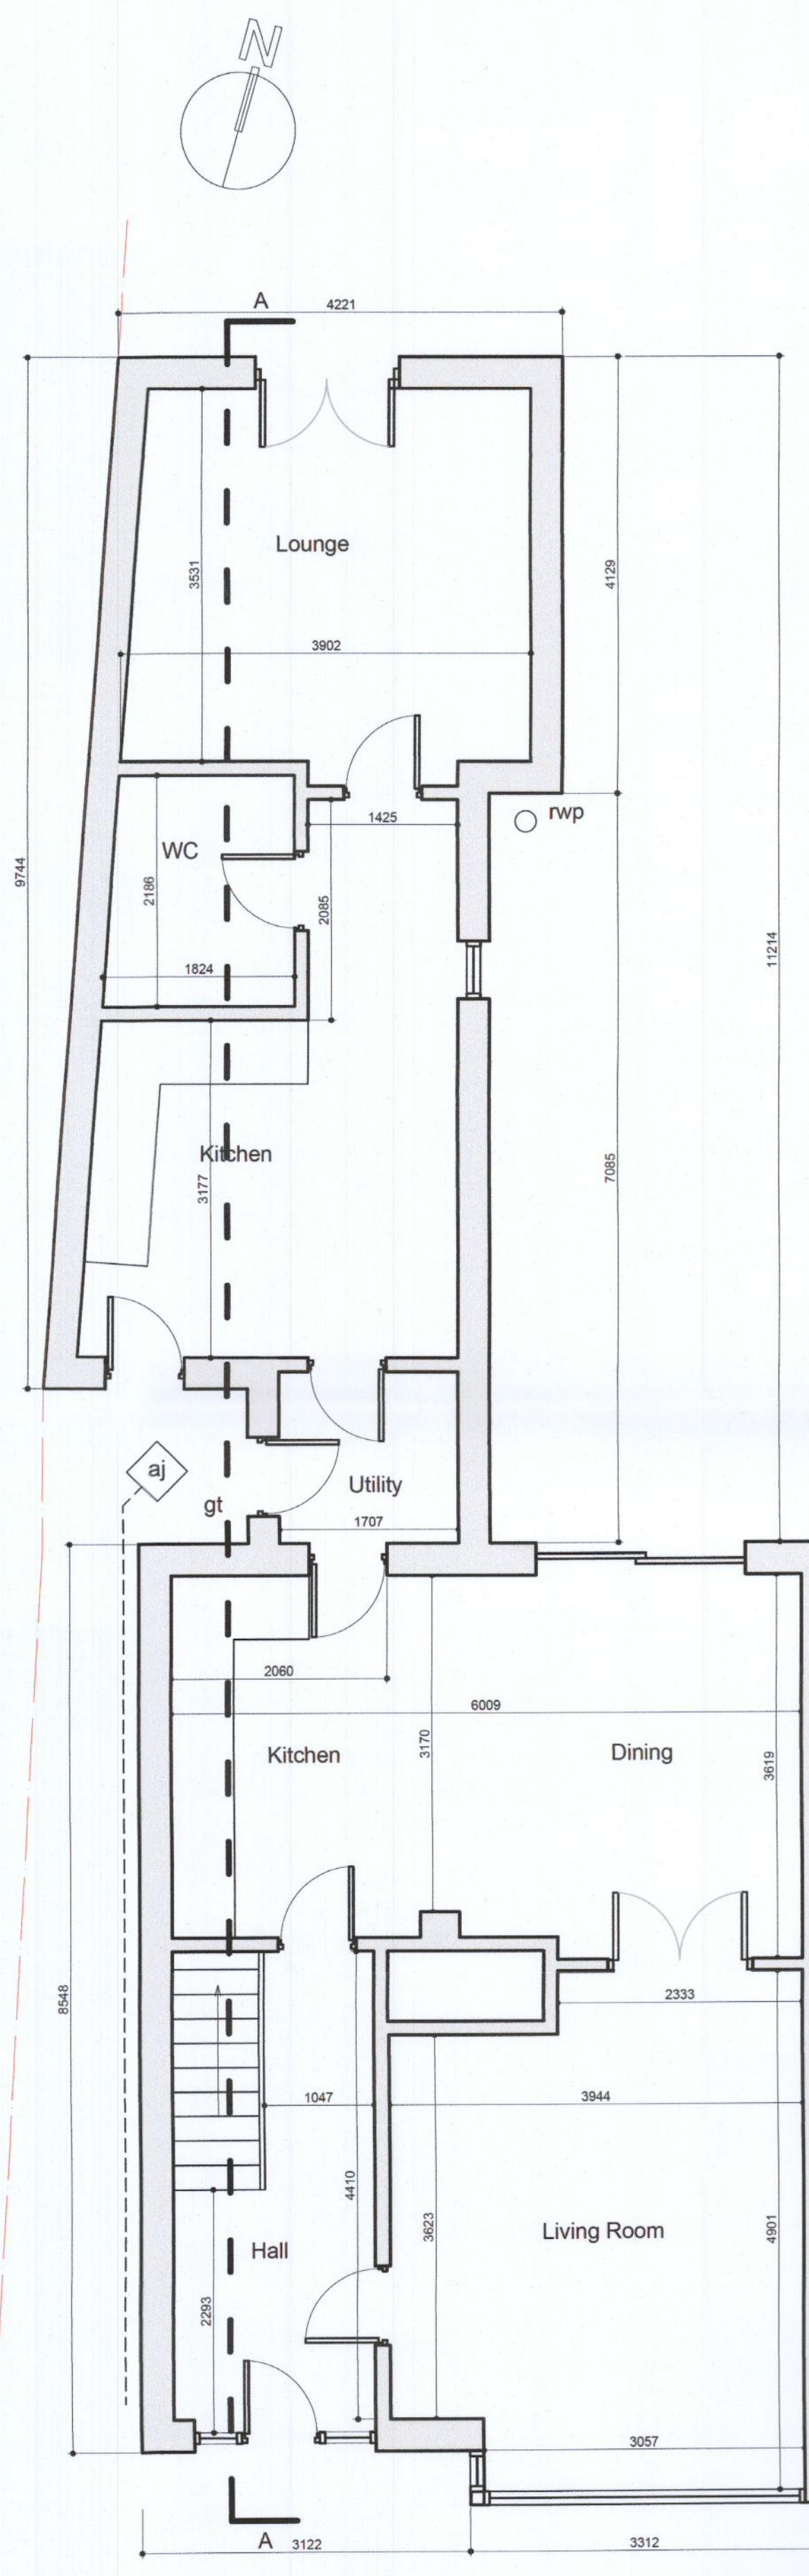


PROPOSED GROUND FLOOR PLAN
SCALE: 1:50

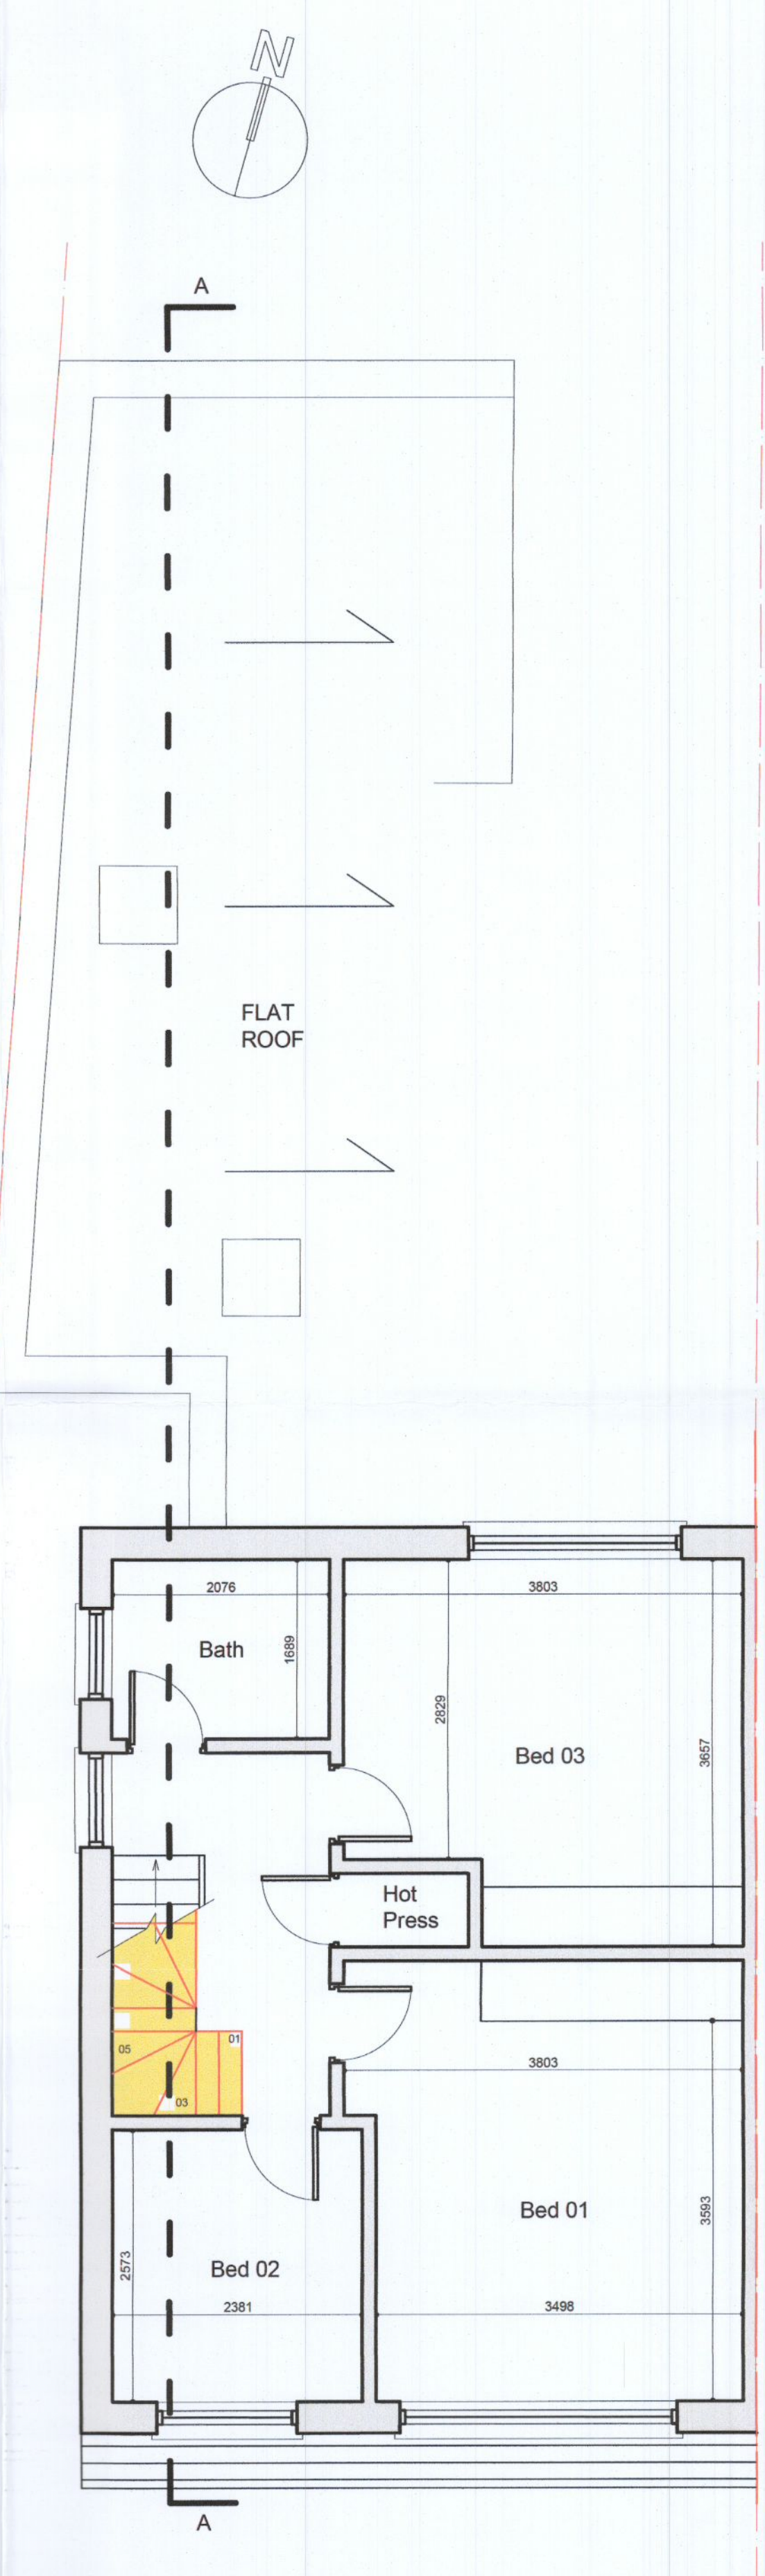

PROPOSED FIRST FLOOR PLAN
SCALE: 1:50

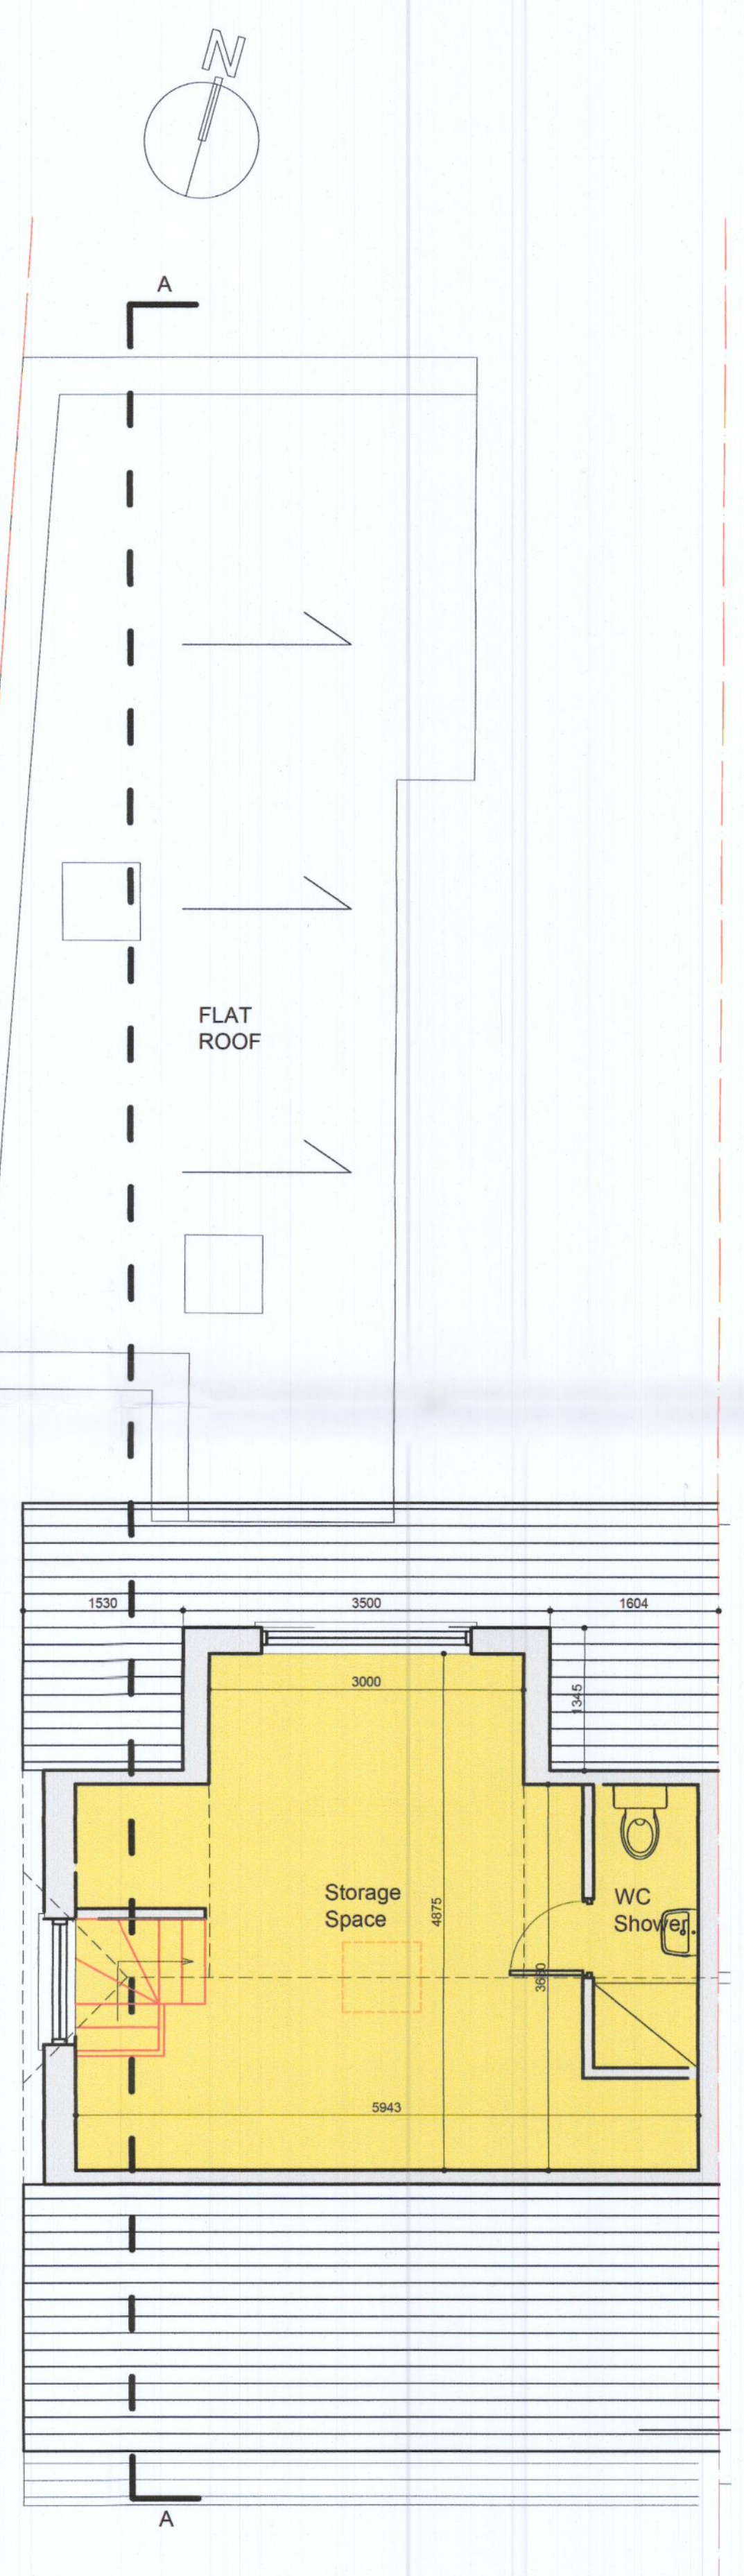

PROPOSED ATTIC PLAN
SCALE: 1:50

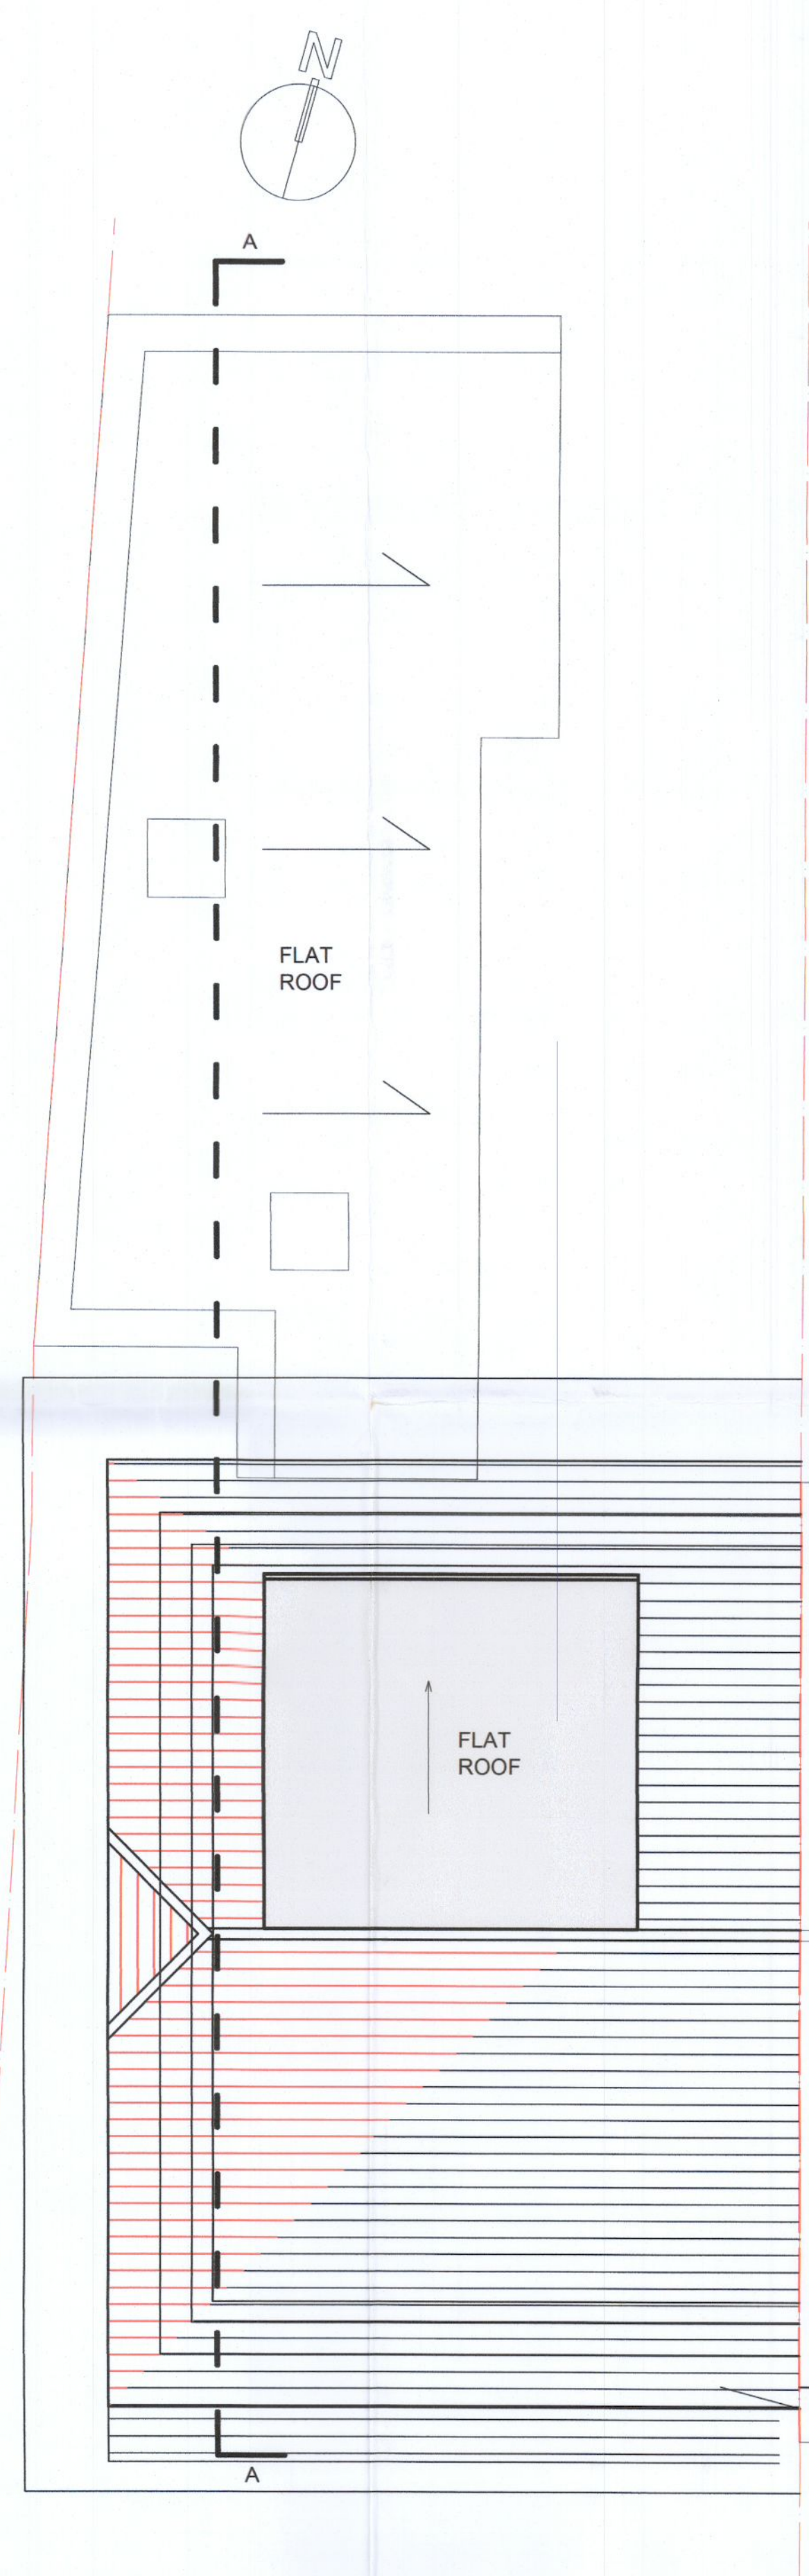

PROPOSED ROOF PLAN
SCALE: 1:50

- LEGEND:**
- PROPOSED NEW FLOOR AREA HATCHED.
 - PROPOSED NEW CONSTRUCTION HATCHED.
 - EXISTING CONSTRUCTION HATCHED.
 - EXTENT OF DEMOLITION

**Drawings Under Planning Application
Register Reference SD22B/0083**

Client:	Sarah Sharpe		
Project:	14 the Crescent		
Job number:	2124		
Drawing title:	Proposed GA Plans		
Drawing number:	AP201	(Revision as indicated above)	
Scale:	As Shown @ A1	Author:	James Madden
Date created:	27.10.20	Checked by:	DW

Planning
T 086 1627 327
E info@dwdesign.ie

DWDesign