




Do not scale. Use figured dimensions only. All dimensions to be checked on site. Any discrepancies between site and figured dimensions to be brought immediately to the architect's attention. Digital copies cannot be guaranteed. Only information in hard copy can be relied upon for conformity and accuracy. © This drawing is copyright.

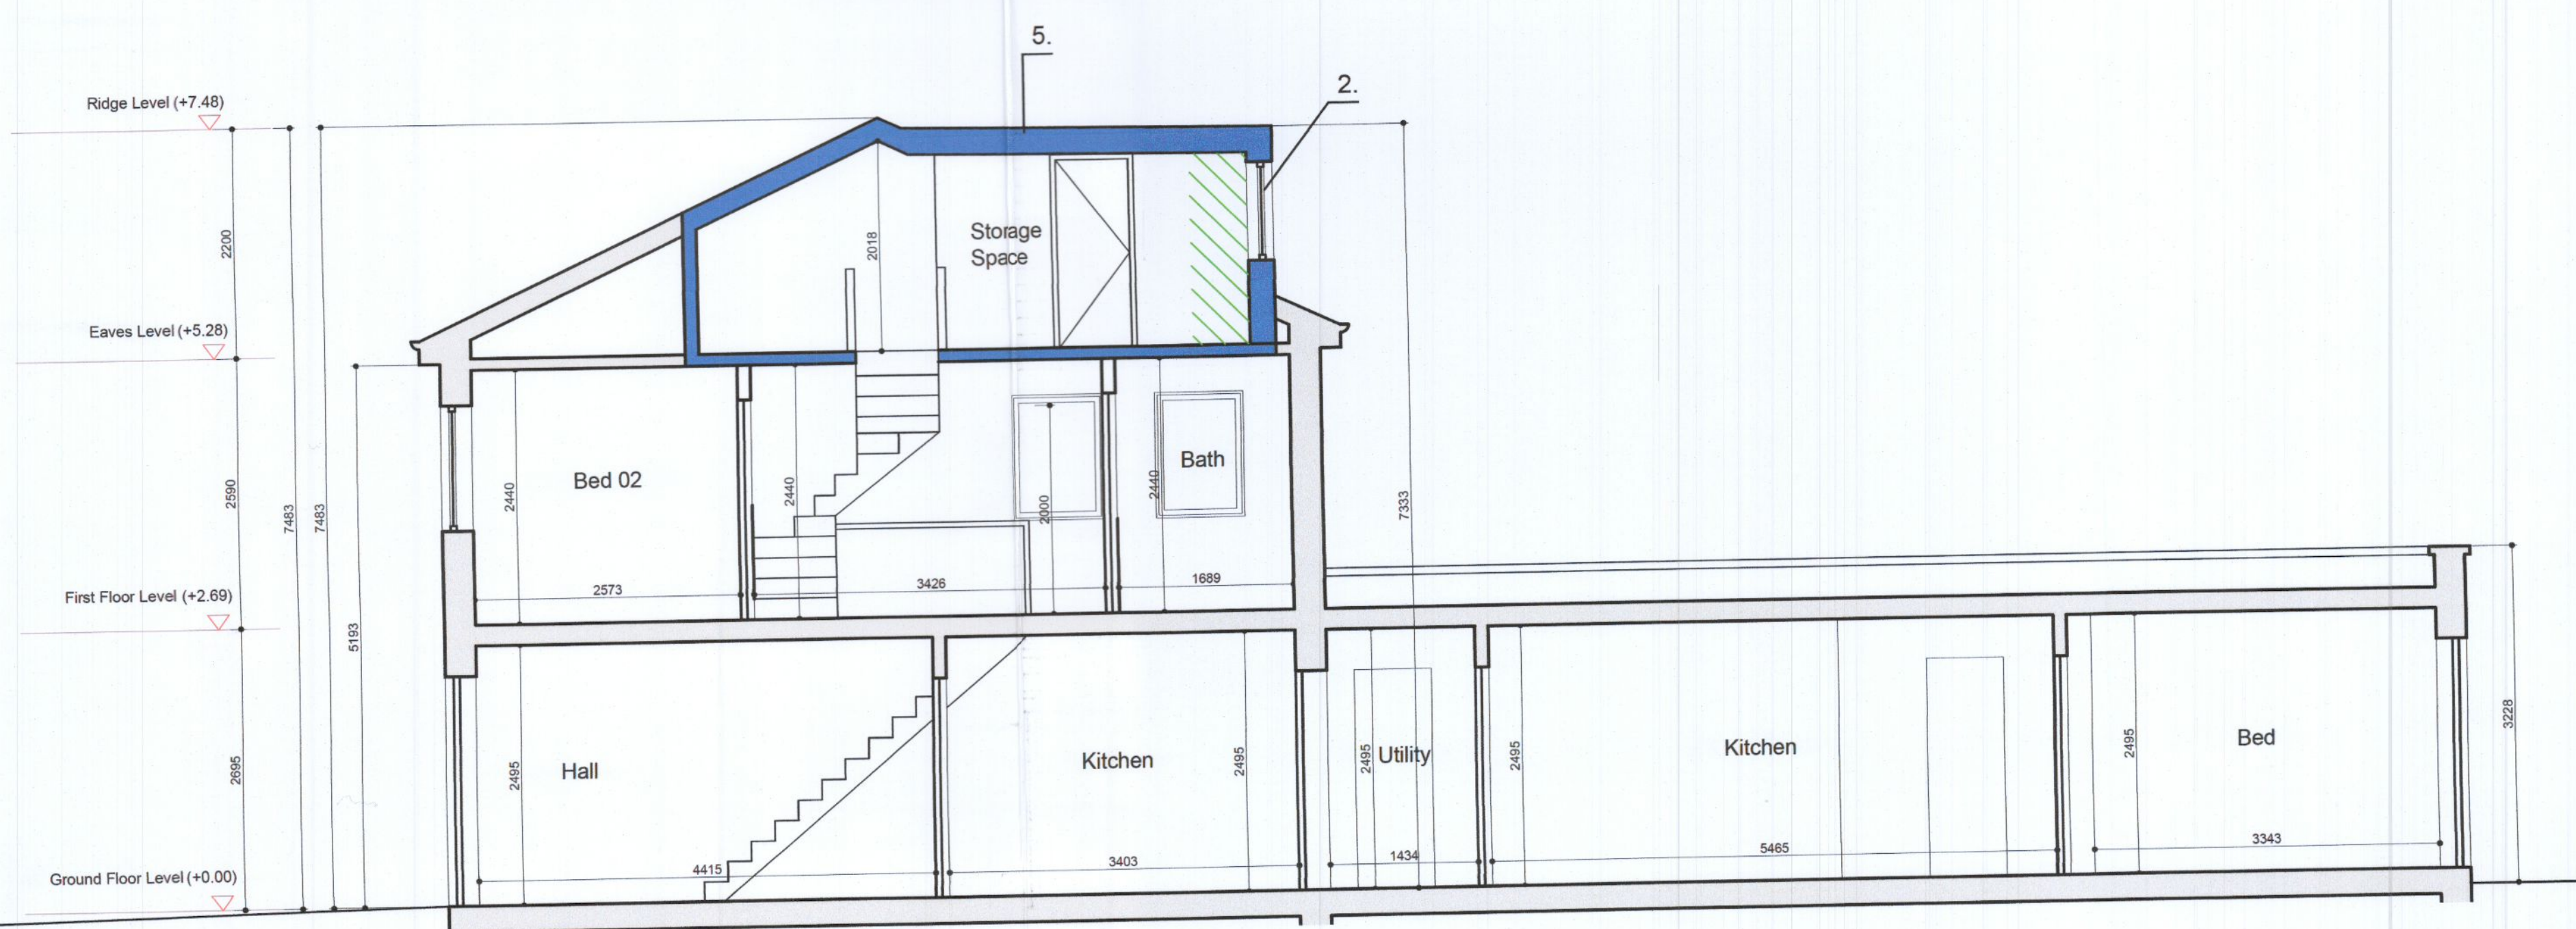


EXISTING SECTION A-A
SCALE: 1:50

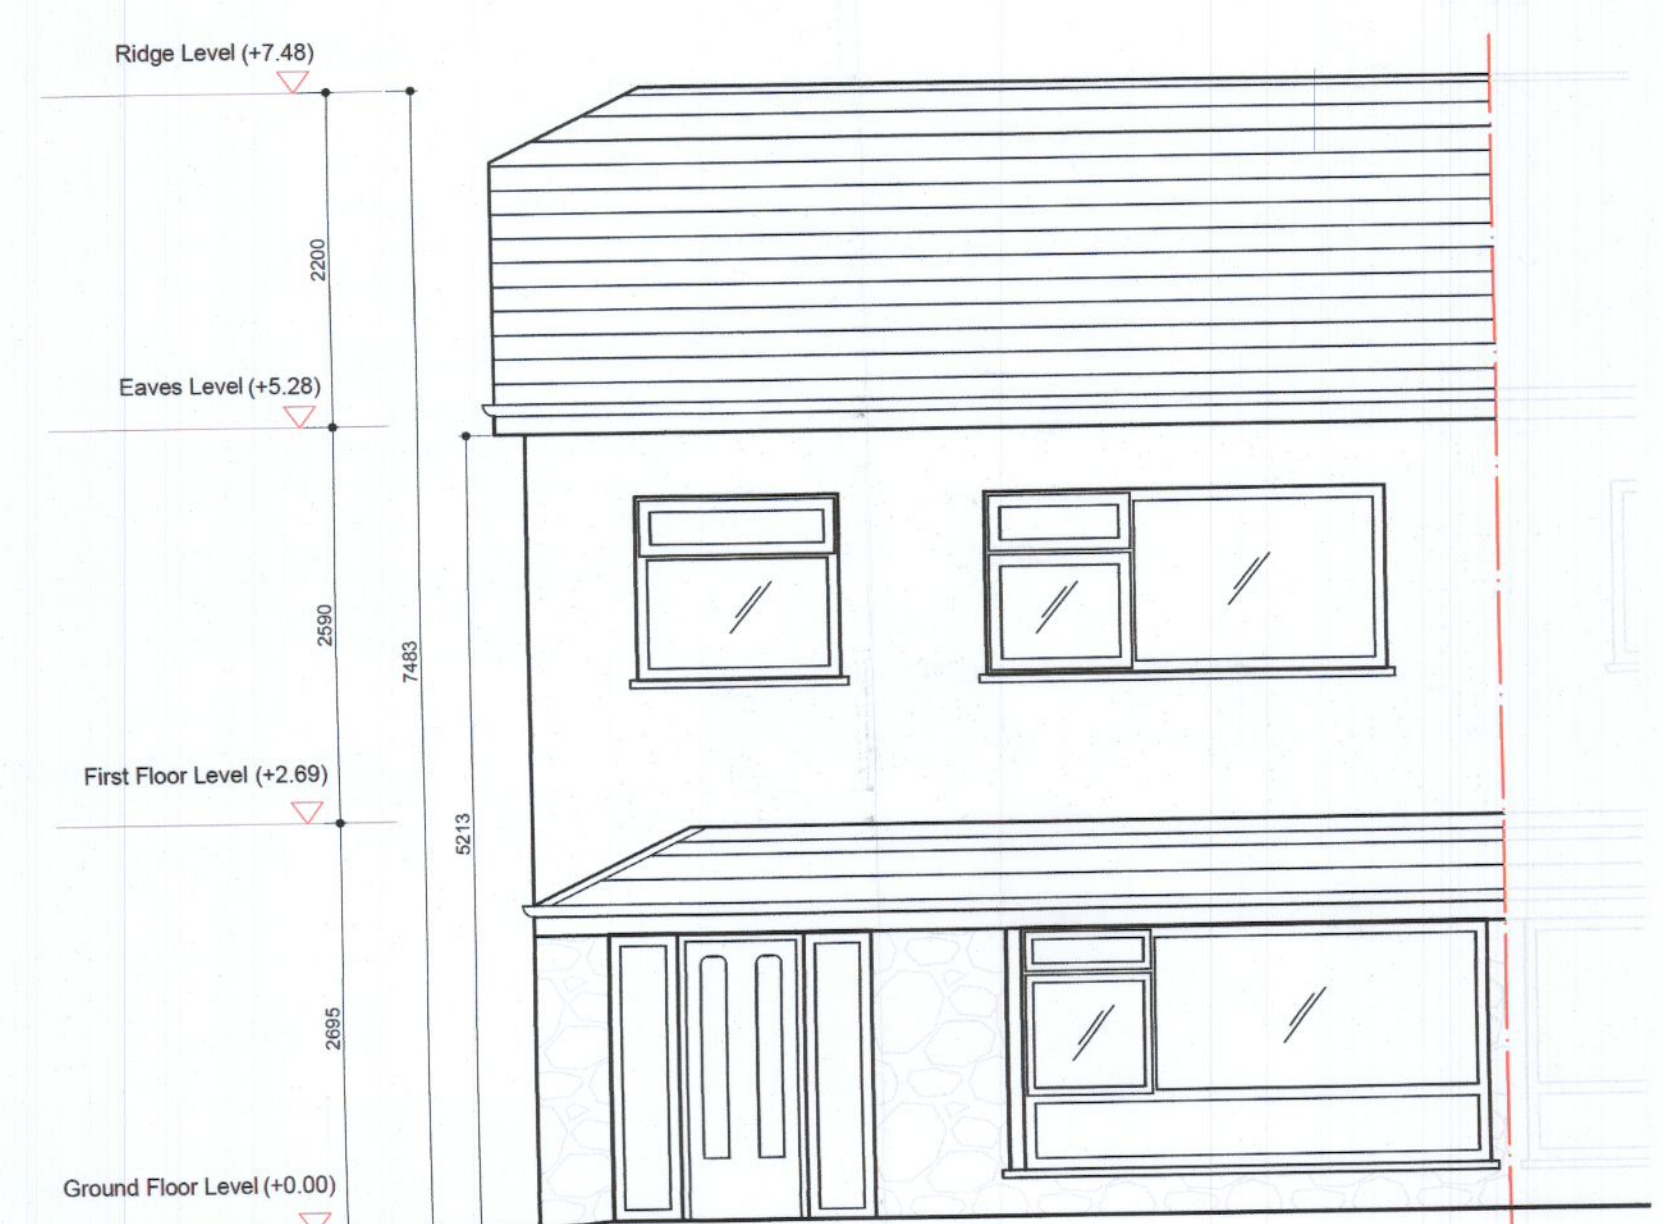


EXISTING GA FRONT ELEVATION
SCALE: 1:50

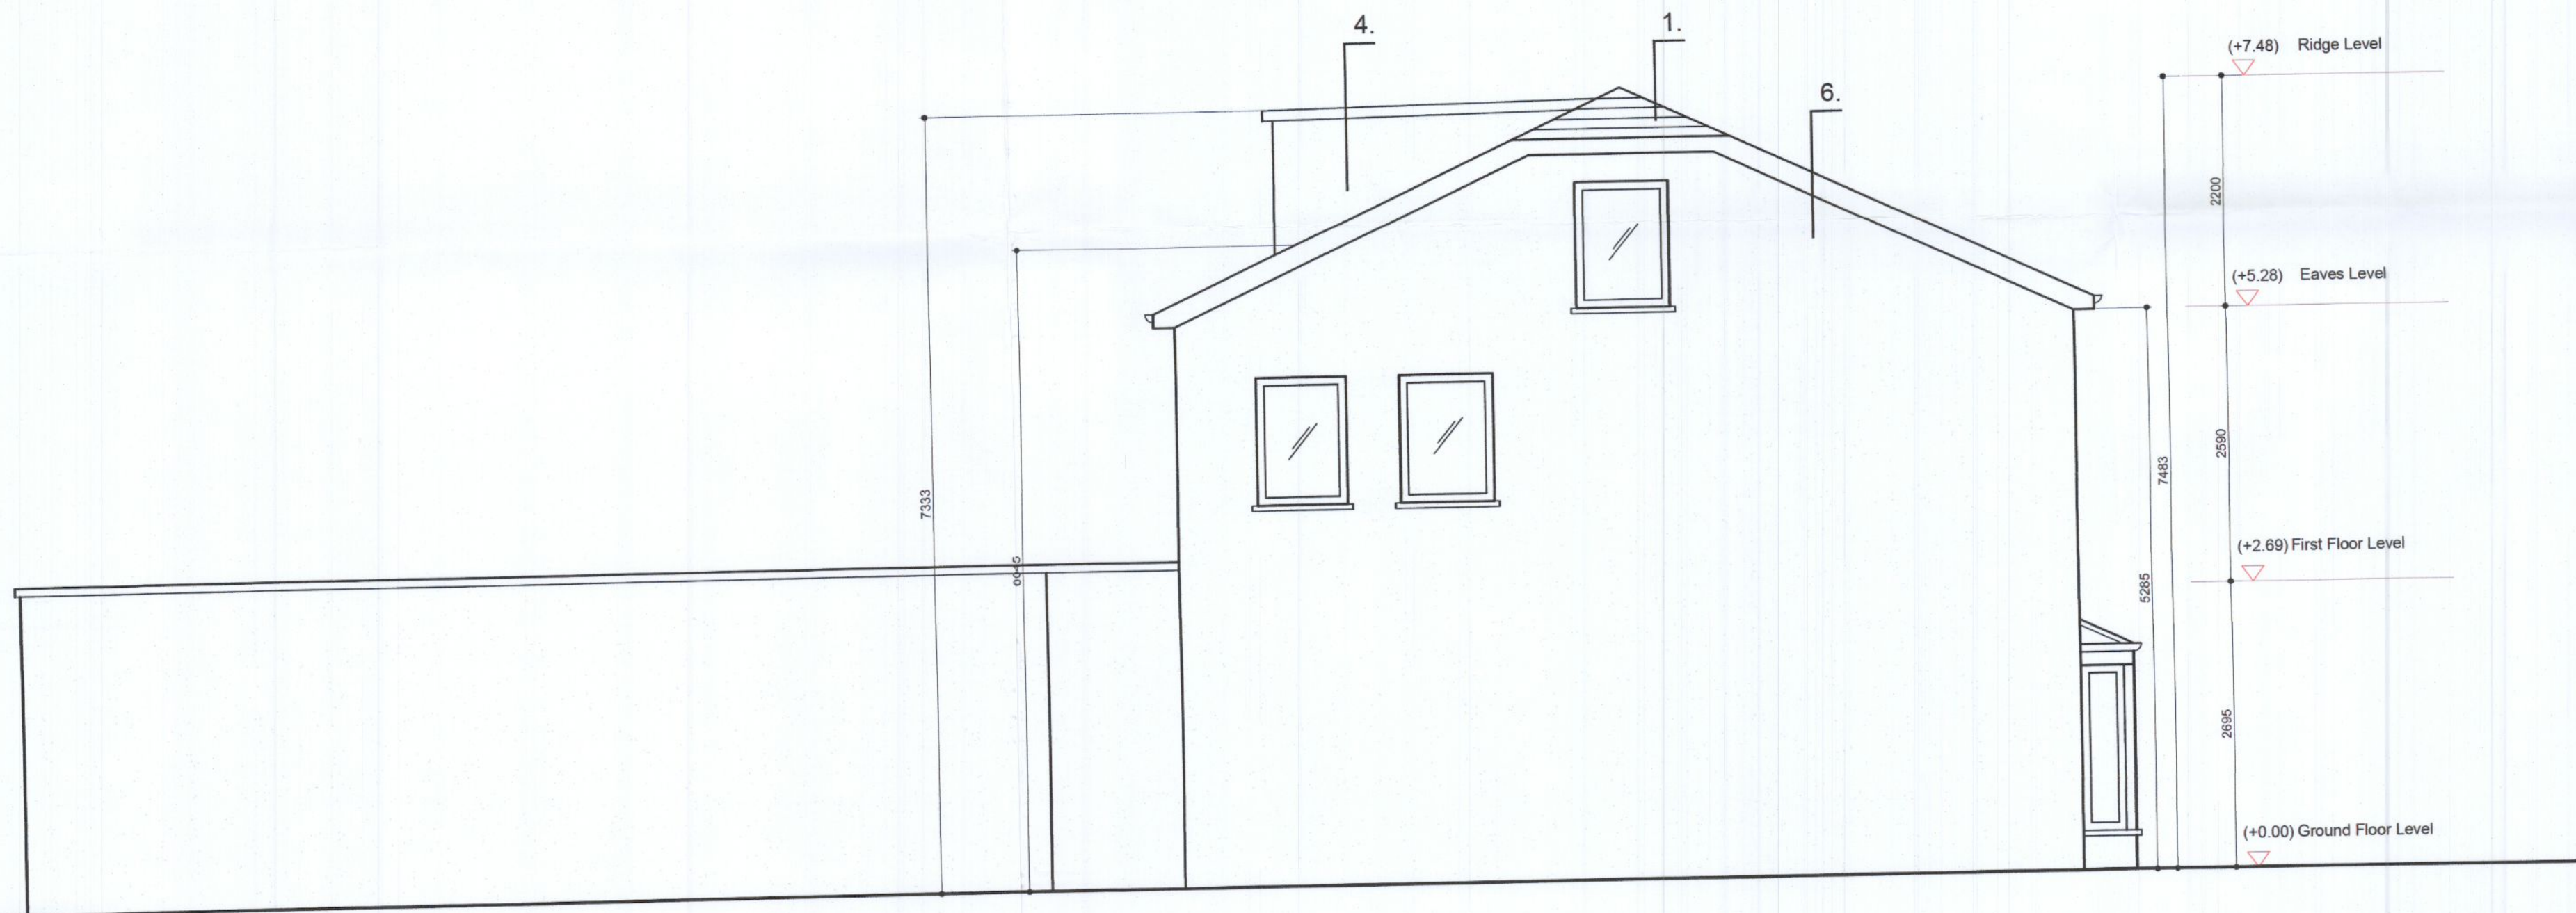

EXISTING GA SIDE ELEVATION
SCALE: 1:50

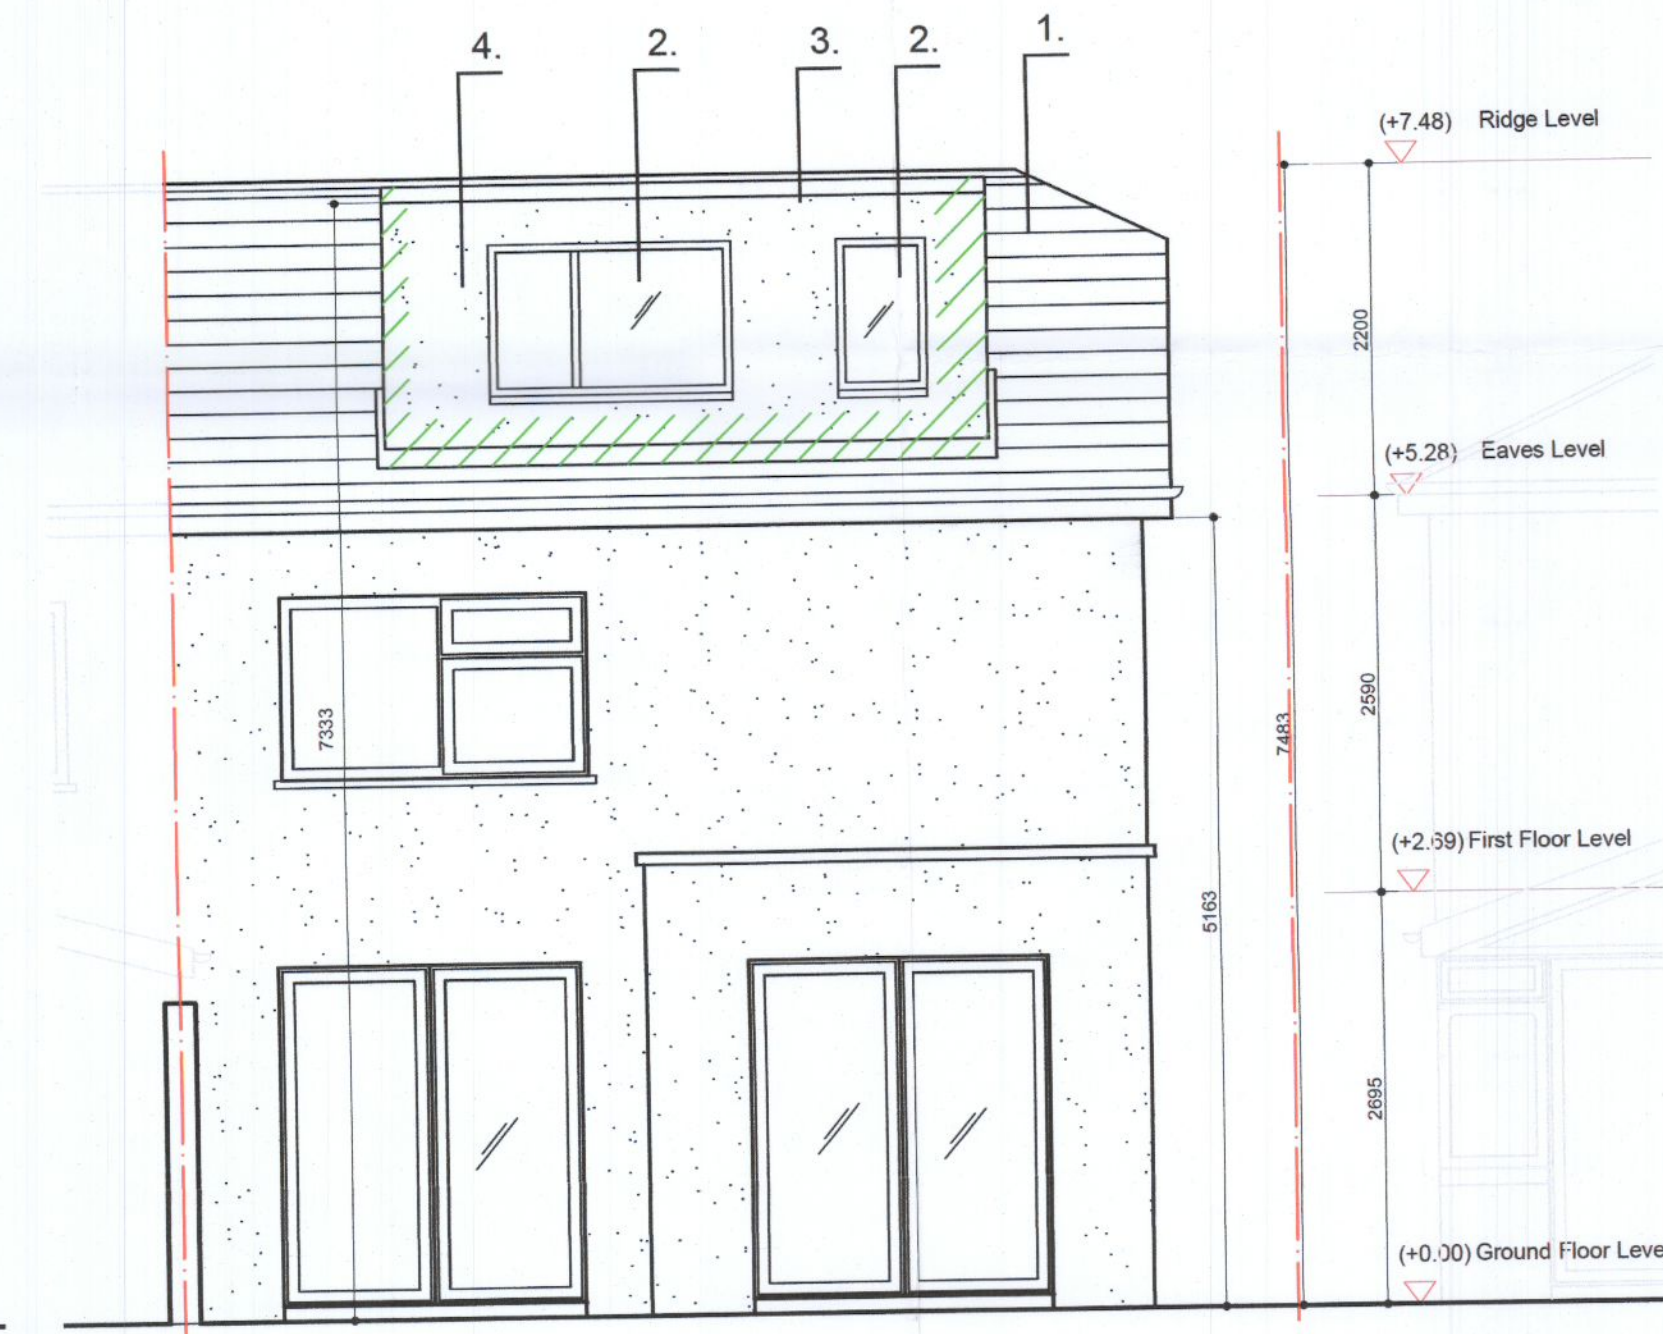

EXISTING GA REAR ELEVATION
SCALE: 1:50

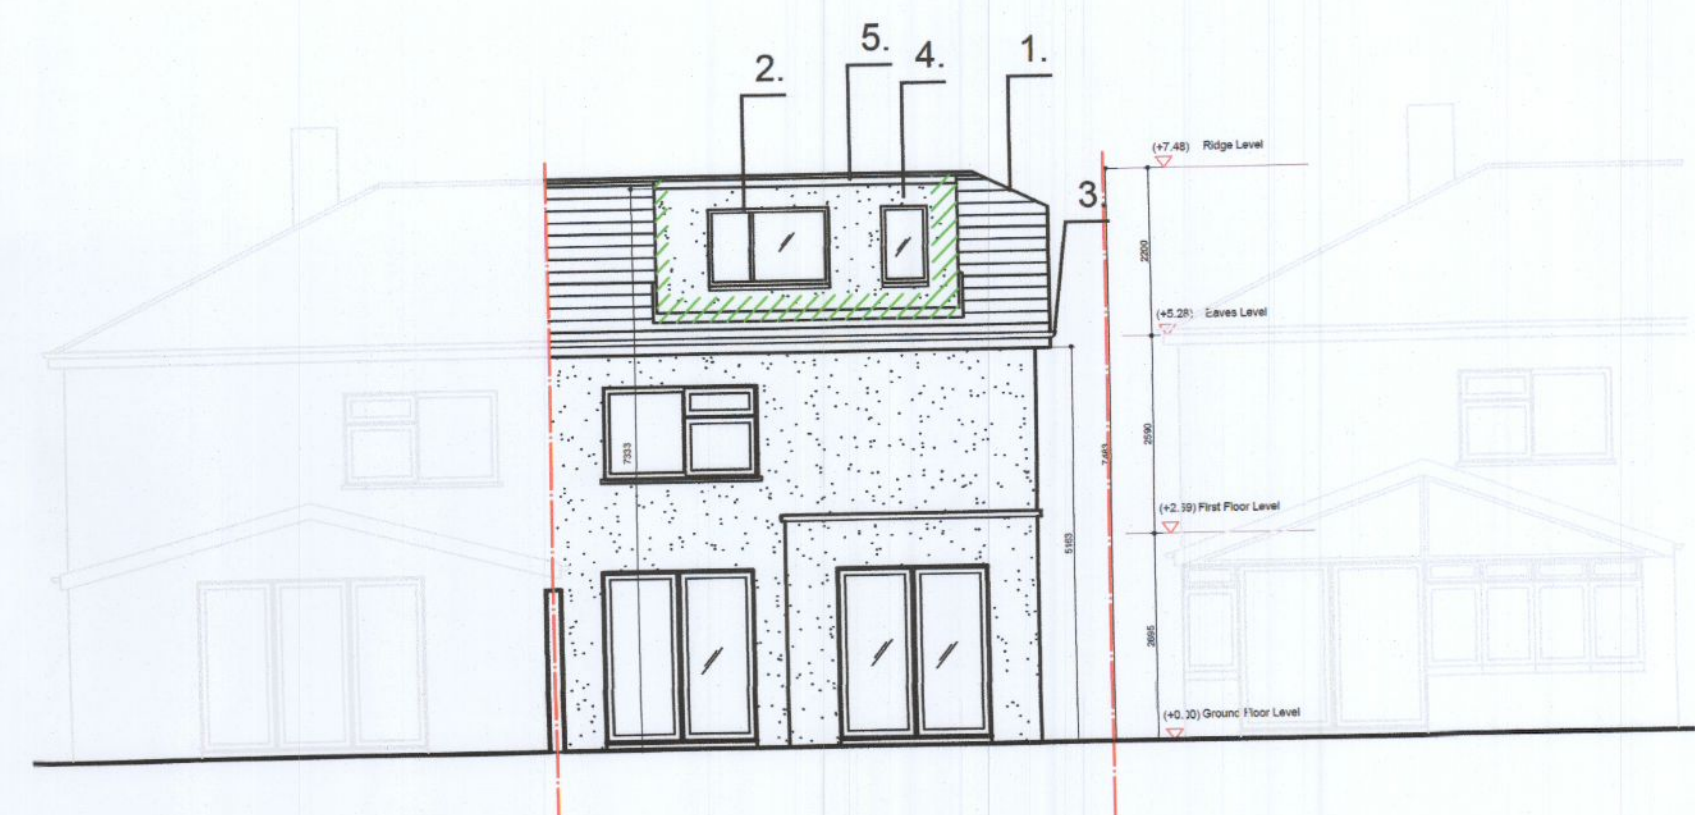




EXISTING REAR CONTIGUOUS ELEVATION
SCALE: 1:100

Finishes Legend:

1. Roof tiles match existing
2. double glazed uPVC window
3. uPVC rainwater goods
4. Rendered walls to Dormer
5. Felt roof to Dormer
6. Rendered walls match existing to Gable wall

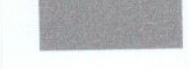LEGEND:
EXISTING CONSTRUCTION SHOWN IN GREY

-  EXISTING CONSTRUCTION SHOWN IN GREY
-  NEW AREA TO BE RETAINED SHOWN HATCHED IN GREEN.
-  SITE LAYOUT IN RED

Client:	Sarah Sharpe
Project:	14 the Crescent
Job number:	2124
Drawing title:	Existing GA Sections & Elevations
Drawing number:	AP200 (Revision as indicated above)
Scale:	As Shown @ A1 Author: James Mad...
Date created:	01.10.22 Checked by: D...

Retention Planning
T 086 1627 327
E info@dwdesign.ie
DW Design