


01 FIRST FLOOR PLAN
PA101 1:200

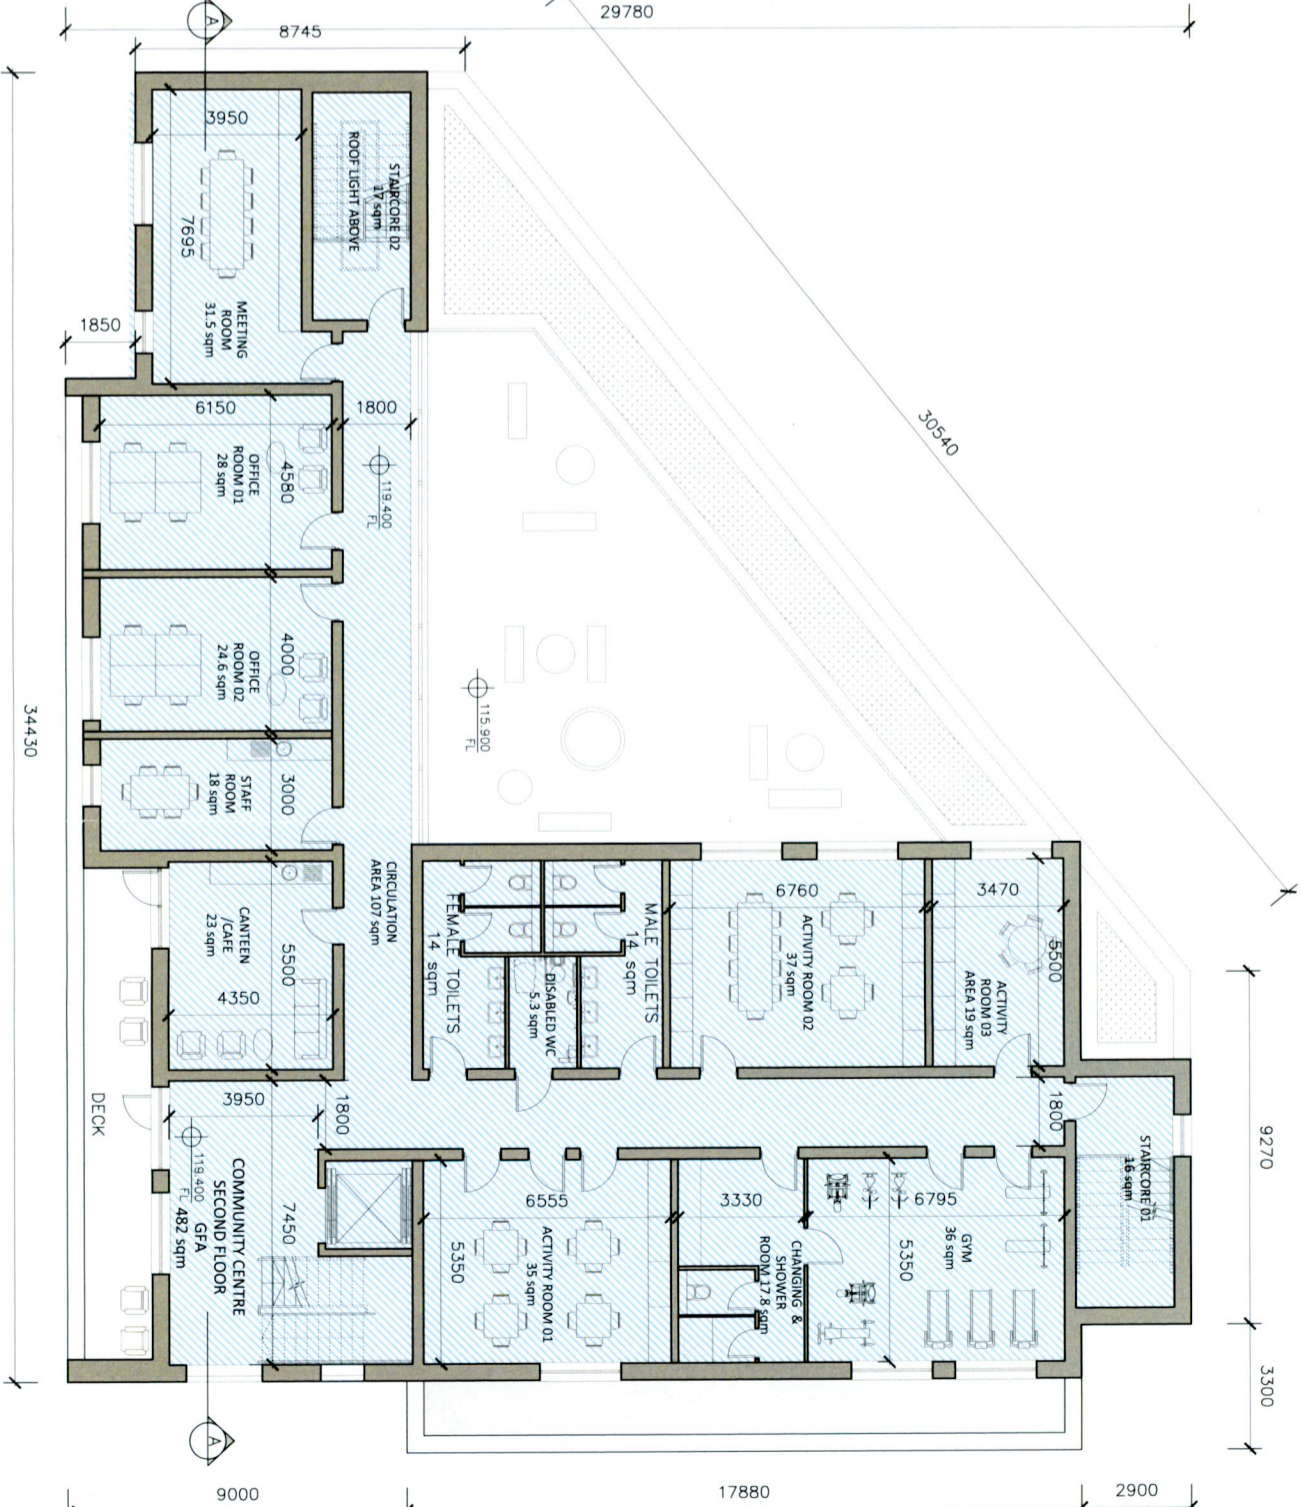

02 SECOND FLOOR PLAN
PA101 1:200

ISSUED FOR PLANNING ONLY, NOT FOR CONSTRUCTION

NOTES
Do not scale from this drawing
Any discrepancies found on site to be reported to Damodj Architects immediately.
Any discrepancies found on drawings to be reported to Damodj Architects immediately.
Refer to engineers drawings for structural details.
All dimensions sized to blockwork.

Rev	Description	Date	Initials

DRAWING KEY
Proposed floor area for Creche
Proposed floor area for Community facility

SCALE BAR
0 05 10m


DRAWING KEY
NORTH POINT

creative innovative flexible
damodj architecture
91 Townsend Street, Dublin 2
353 1 672 9907
info@damodjarchitecture.com
damodjarchitecture.com

Rev No	Scale	Date	Drawn By	Checked By	Issue
1	1:200 @ A3	20/08/2022	Sarah Barrett	Jennifer Lynch	PLANNING

Project: Proposed Creche & Community Facility at Cull Duin Avenue, Cull Duin, Clivewest, Co. Dublin
The: PROPOSED FIRST & SECOND FLOOR PLANS
Client: Greenacre Residential Ltd

Draw No: PA-101 Job No: 20040

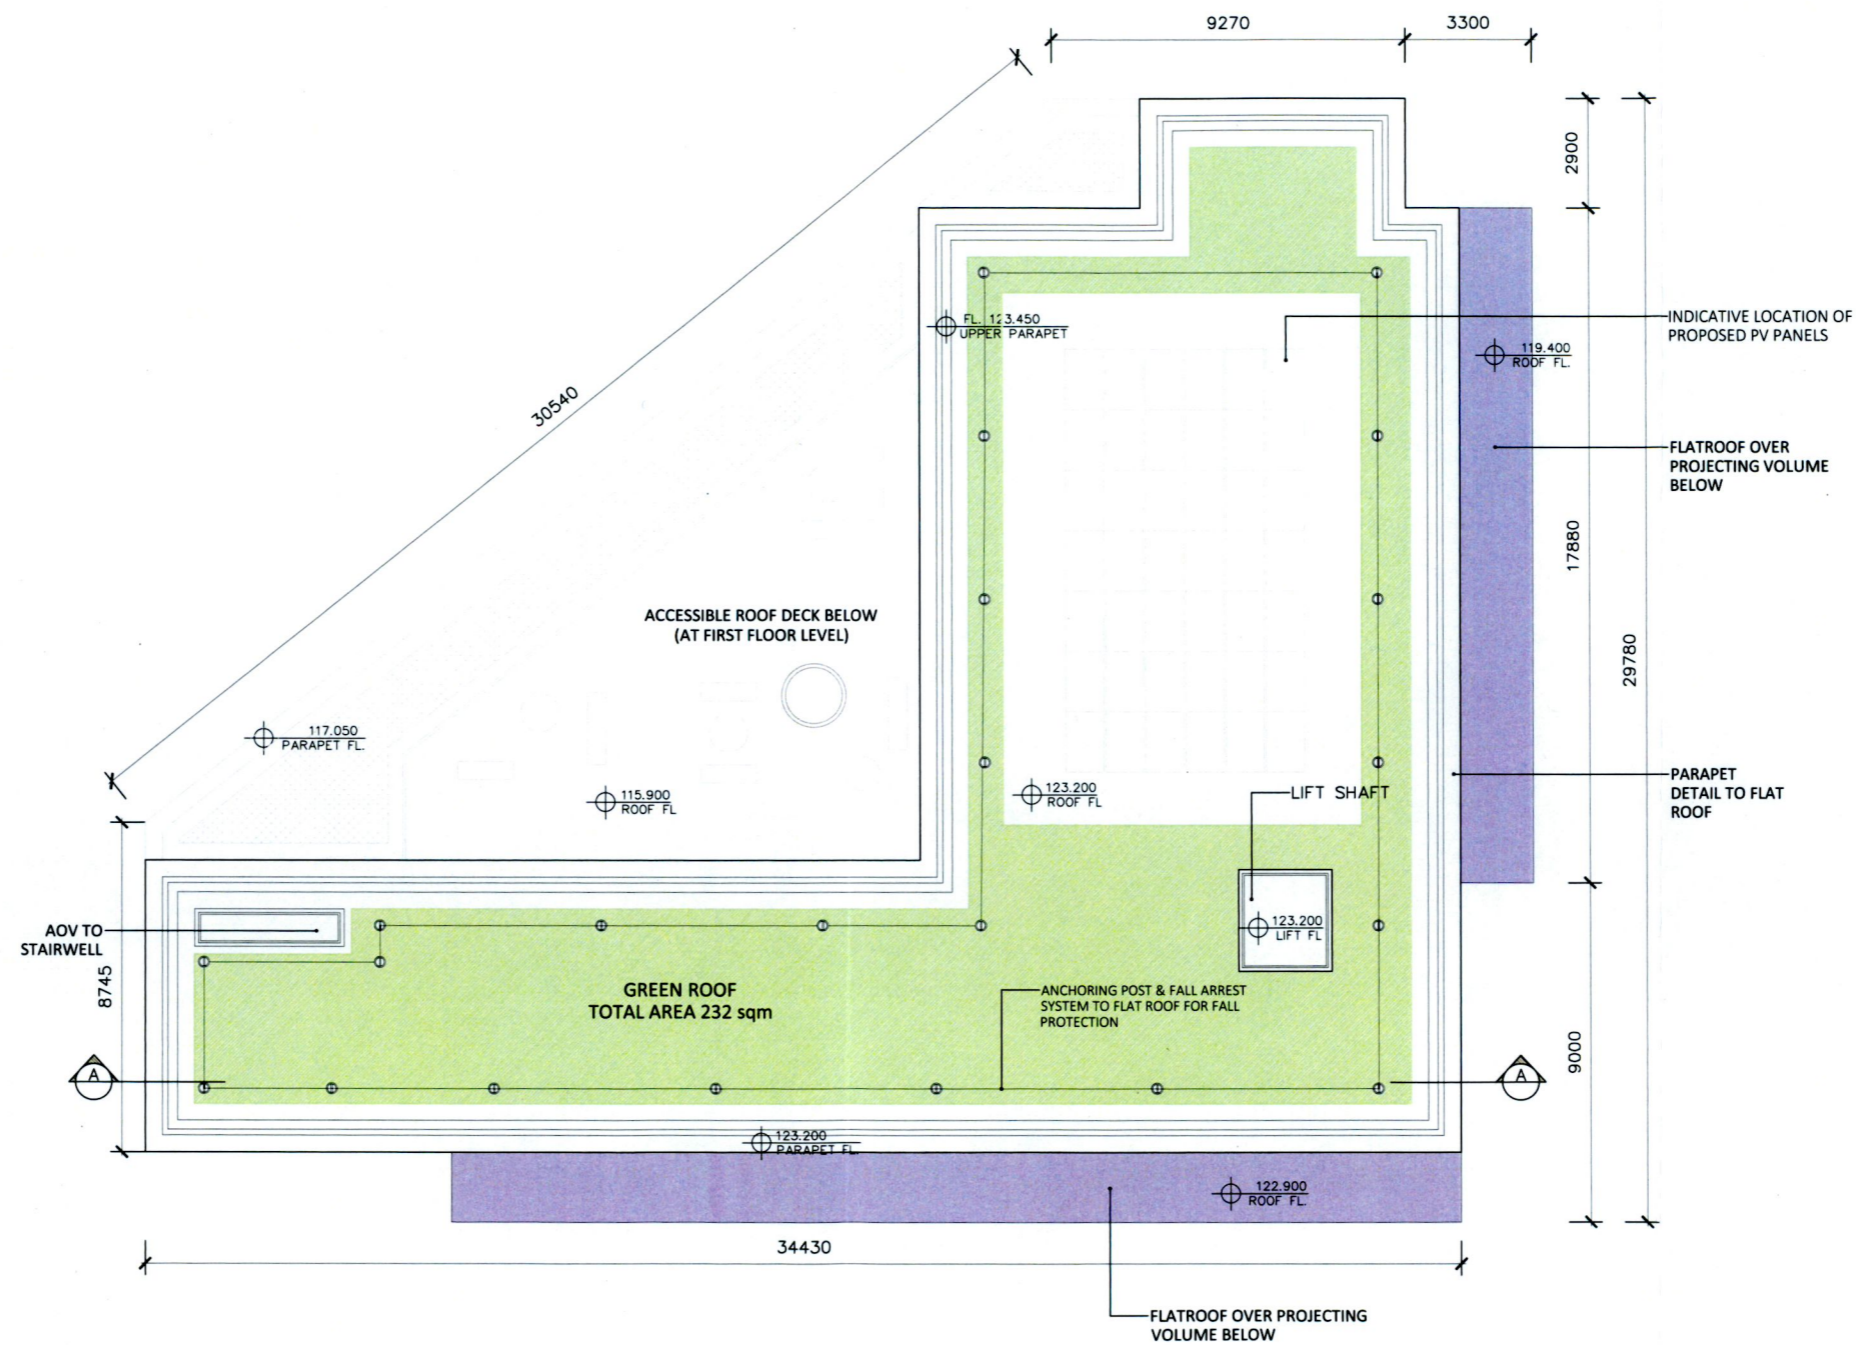

01 ROOF PLAN
PA102 1:200

ISSUED FOR PLANNING ONLY, NOT FOR CONSTRUCTION

<p>NOTES:</p> <p>Do not scale from this drawing.</p> <p>Any discrepancies found on site to be reported to Darmody Architects immediately.</p> <p>Any discrepancies found on drawings to be reported to Darmody Architects immediately.</p> <p>Refer to engineers drawings for structural details.</p> <p>All dimensions sized to blockwork.</p>	<table border="1"> <thead> <tr> <th>Rev.</th> <th>Description</th> <th>Date</th> <th>Initials</th> </tr> </thead> <tbody> <tr> <td> </td> <td> </td> <td> </td> <td> </td> </tr> </tbody> </table>		Rev.	Description	Date	Initials					<p>DRAWING KEY</p>		<p>SCALE BAR</p>		<p>DRAWING KEY</p>		<p>NORTH POINT</p>		<p>creative innovative flexible</p> <p>darmody architecture</p> <p>91 Townsend Street, Dublin 2 353 1 672 9907 info@darmodyarchitecture.com darmodyarchitecture.com</p>		<p>Project: Proposed Creche & Community Facility at Cull Duin Avenue, Cull Duin, Citywest, Co Dublin</p> <p>Title: PROPOSED ROOF PLAN</p> <p>Client: Greenacre Residential Ltd.</p>			
	Rev.	Description	Date	Initials																				
<p>XREF'S CAD REF.</p>	<table border="1"> <thead> <tr> <th>Rev. No.</th> <th>Scale</th> <th>Date</th> <th>Drn. By</th> <th>Chkd. By</th> <th>Issue</th> </tr> </thead> <tbody> <tr> <td> </td> <td> </td> <td> </td> <td> </td> <td> </td> <td> </td> </tr> </tbody> </table>		Rev. No.	Scale	Date	Drn. By	Chkd. By	Issue							<p>1:200 @ A3</p>		<p>20/09/2022</p>		<p>Seán Barrett</p>		<p>Jennifer Lynch</p>		<p>PLANNING</p>	
Rev. No.	Scale	Date	Drn. By	Chkd. By	Issue																			
<p>Dwg. No. PA-102</p>		<p>Job No. 20040</p>																						