




SITE SECTION AA 1:250

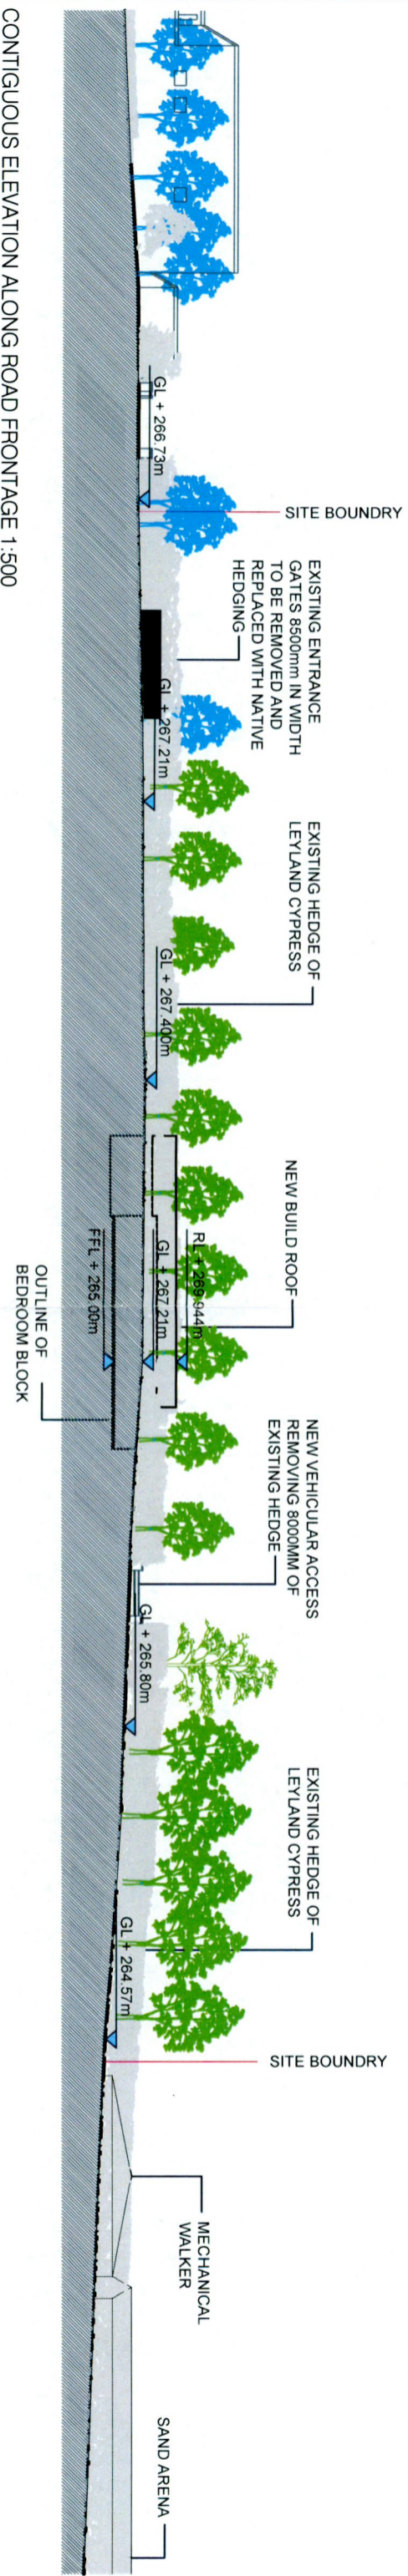

CONTIGUOUS ELEVATION ALONG ROAD FRONTAGE 1:500

DO NOT SCALE FROM THIS DRAWING. WORK ONLY FROM FIGURED DIMENSIONS.  
 ALL ERRORS AND OMISSIONS TO BE REPORTED TO THE ARCHITECT.  
 THIS DRAWING TO BE READ IN CONJUNCTION WITH RELEVANT CONSULTANT'S DRAWINGS.

PROJECT | House at Redgap, Co Dublin

STATUS | Planning


DATE | September 2022

SCALE 1:250 AT A3  
 SCALE 1:500 AT A3

DWG | Proposed - Contiguous Elevation Along Road Frontage + Site Section AA

NO | 1808-P-02A


KAREN BROWNLEE ARCHITECTS  
 a | park lane, grangebeg, co.kildare t | 086 8319225 e | karen@karenbrownlee.ie w | karenbrownlee.ie MRIA

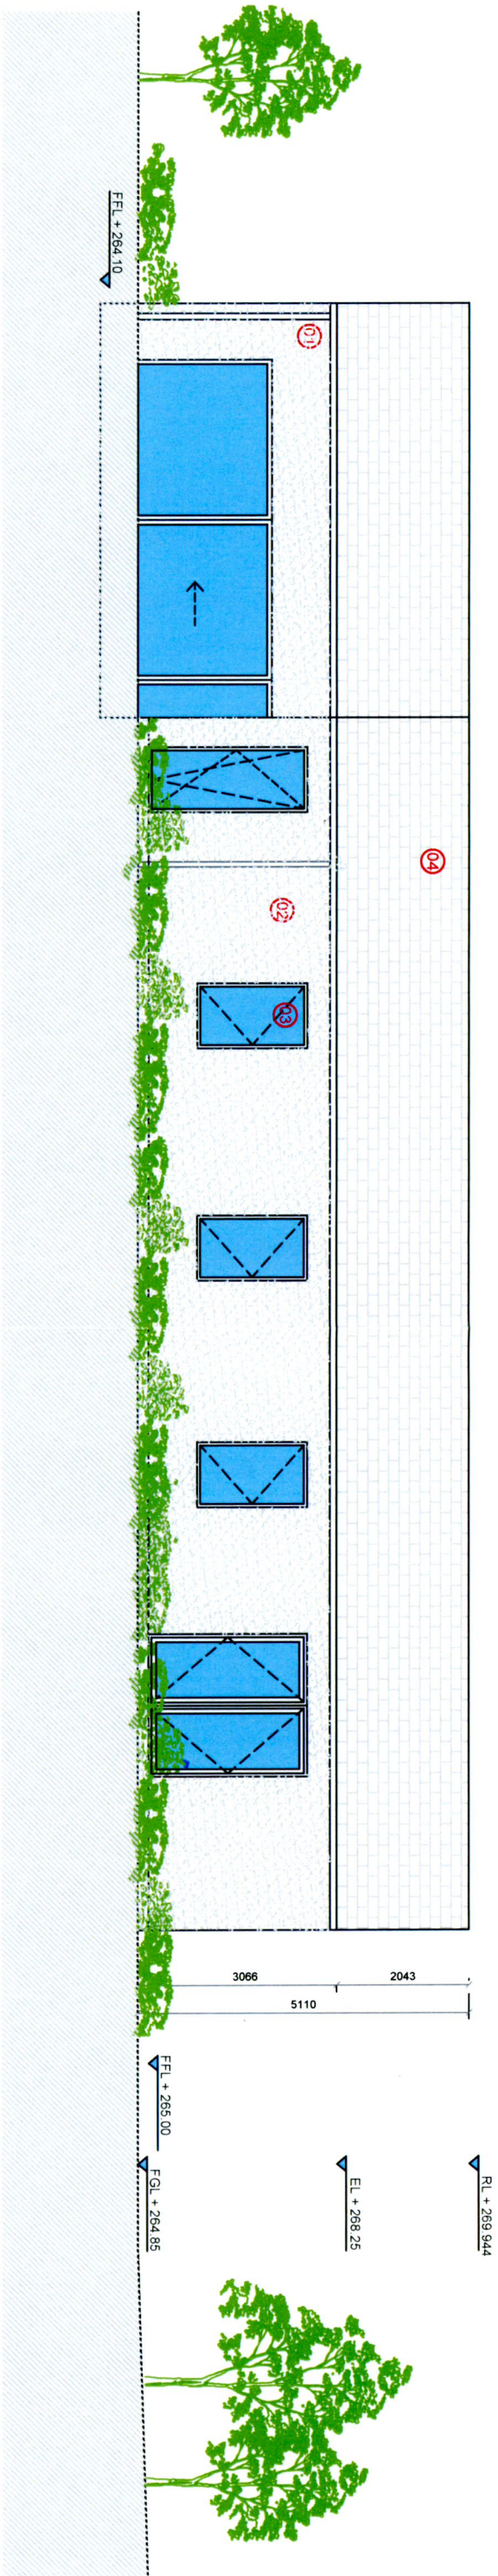

SOUTH ELEVATION

**LEGEND**

- 01 VM ZINC RAINWATER GOODS, COLOUR QUARTZ (LIGHT GREY)
- 02 UNPAINTED HARLING WET DASH FINISH
- 03 HARDWOOD WINDOWS AND DOORS, COLOUR MID GREY
- 04 SELECTED BLUE/BLACK SLATE ROOF FINISH

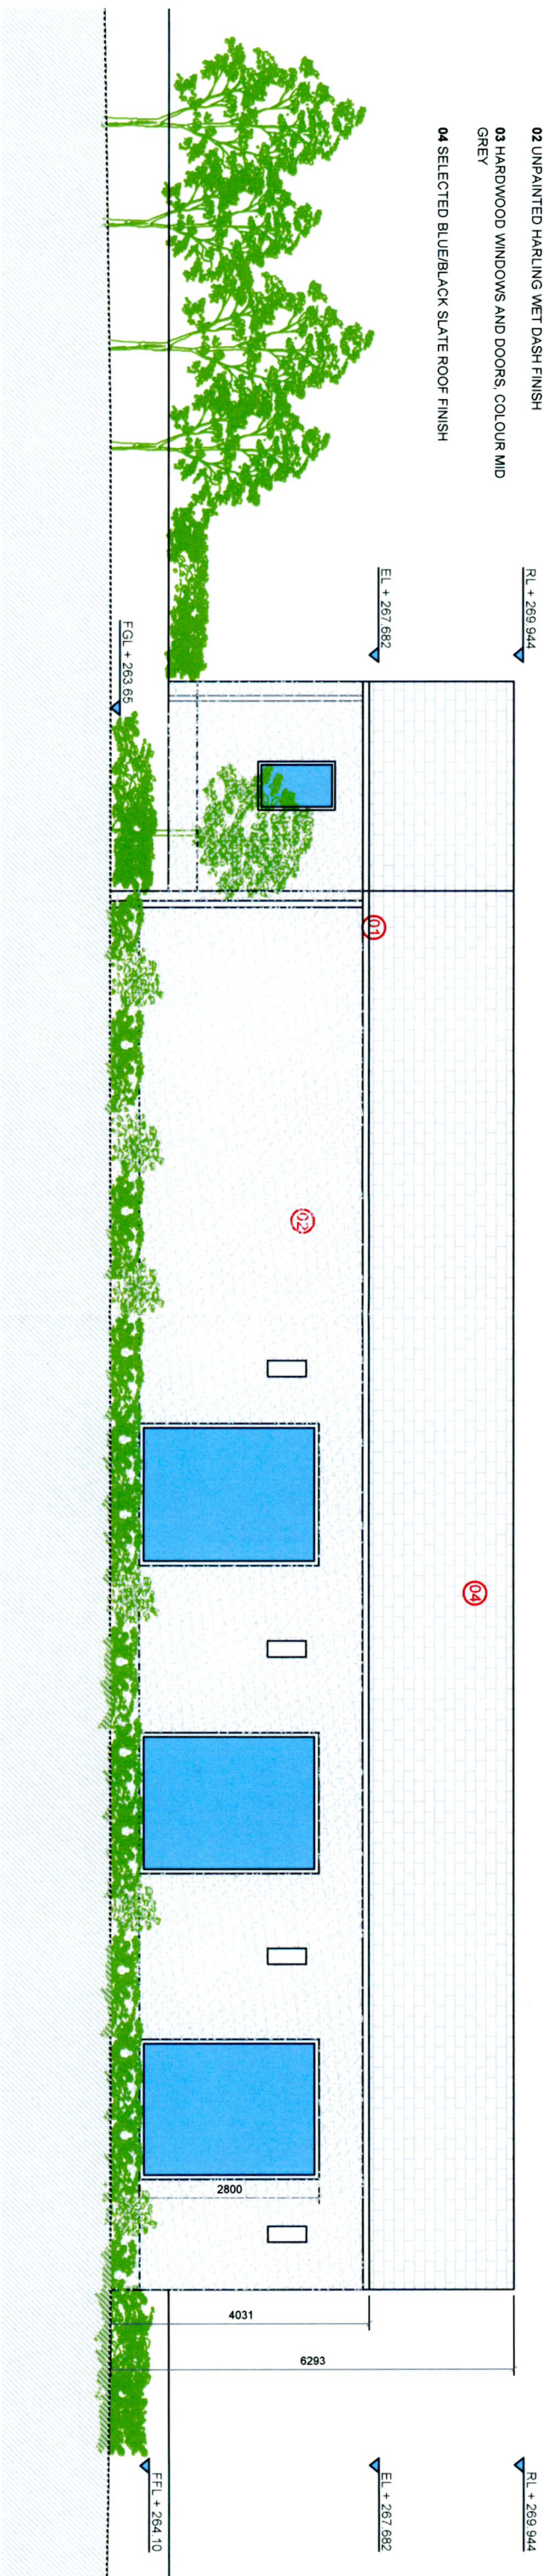

NORTH ELEVATION

DO NOT SCALE FROM THIS DRAWING WORK ONLY FROM FIGURED DIMENSIONS.  
ALL ERRORS AND OMISSIONS TO BE REPORTED TO THE ARCHITECT  
THIS DRAWING TO BE READ IN CONJUNCTION WITH RELEVANT CONSULTANTS DRAWINGS

PROJECT | House at Redgap, Co Dublin

STATUS | Planning


DATE | September 2022

SCALE | 1:100 AT A3


DWG | Proposed - Front & Rear Elevations

NO | 1808-P-05A

KAREN BROWNLEE ARCHITECTS  
a | park lane , grangebeg , co kildare | t | 086 8319225 e | karen@karenbrownlee.ie w | karenbrownlee.ie MRAI

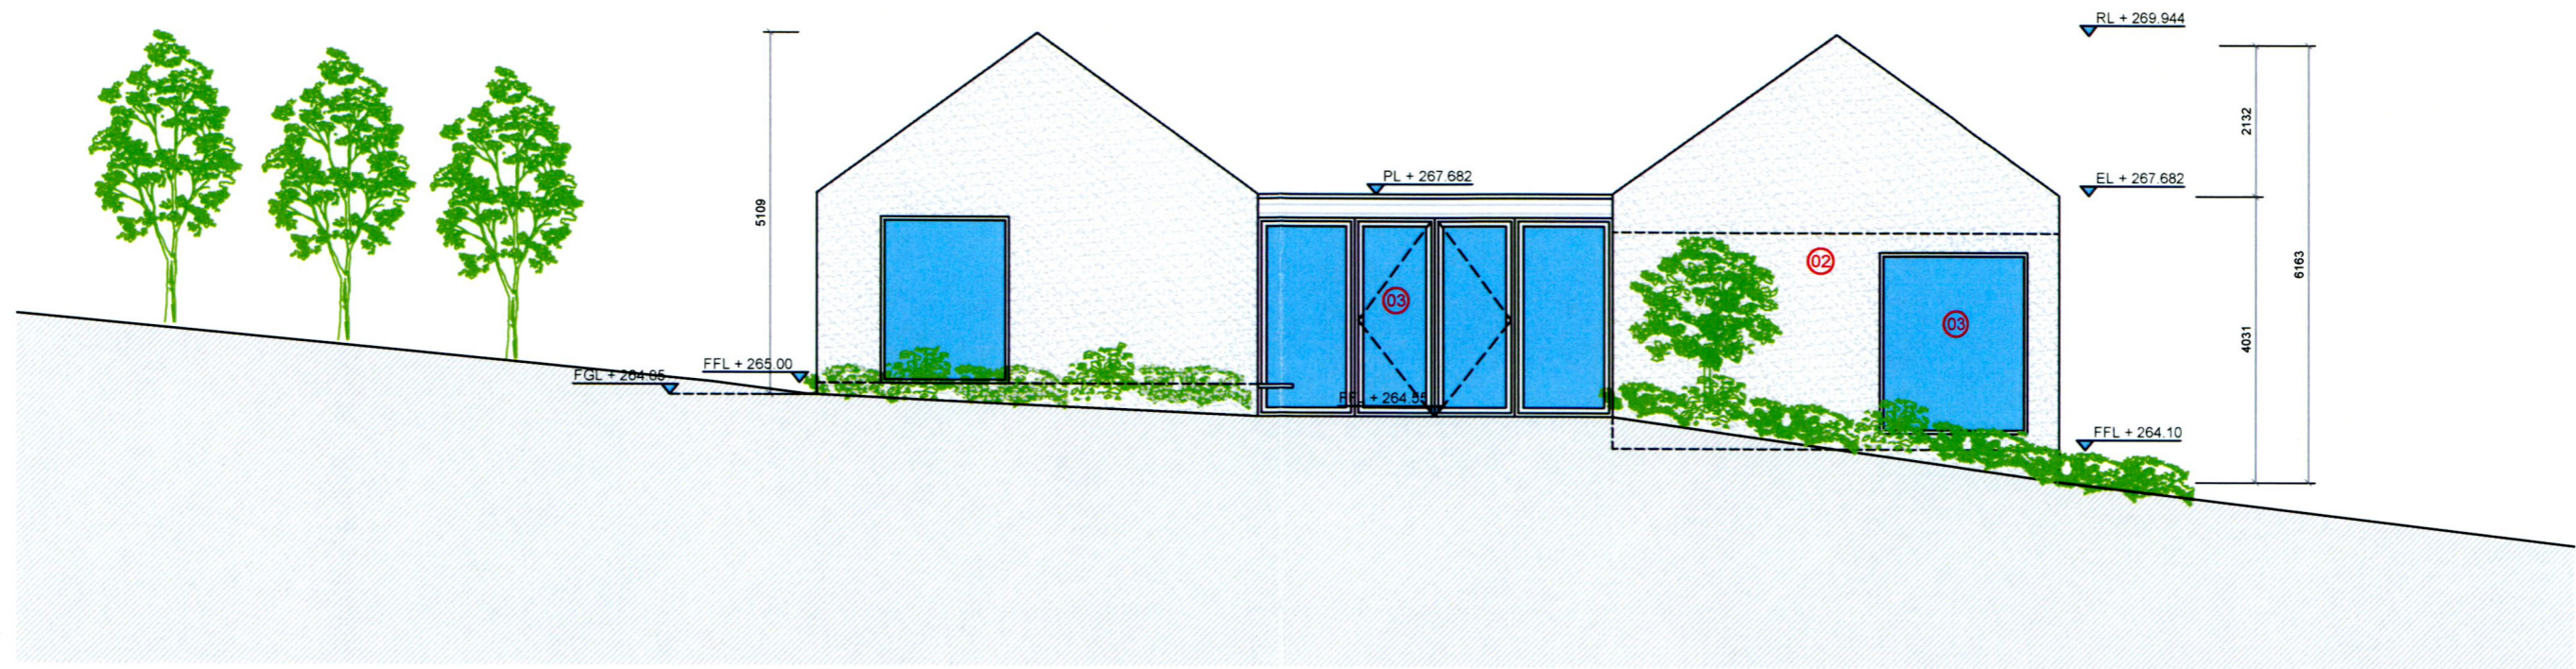

EAST ELEVATION (EAST)

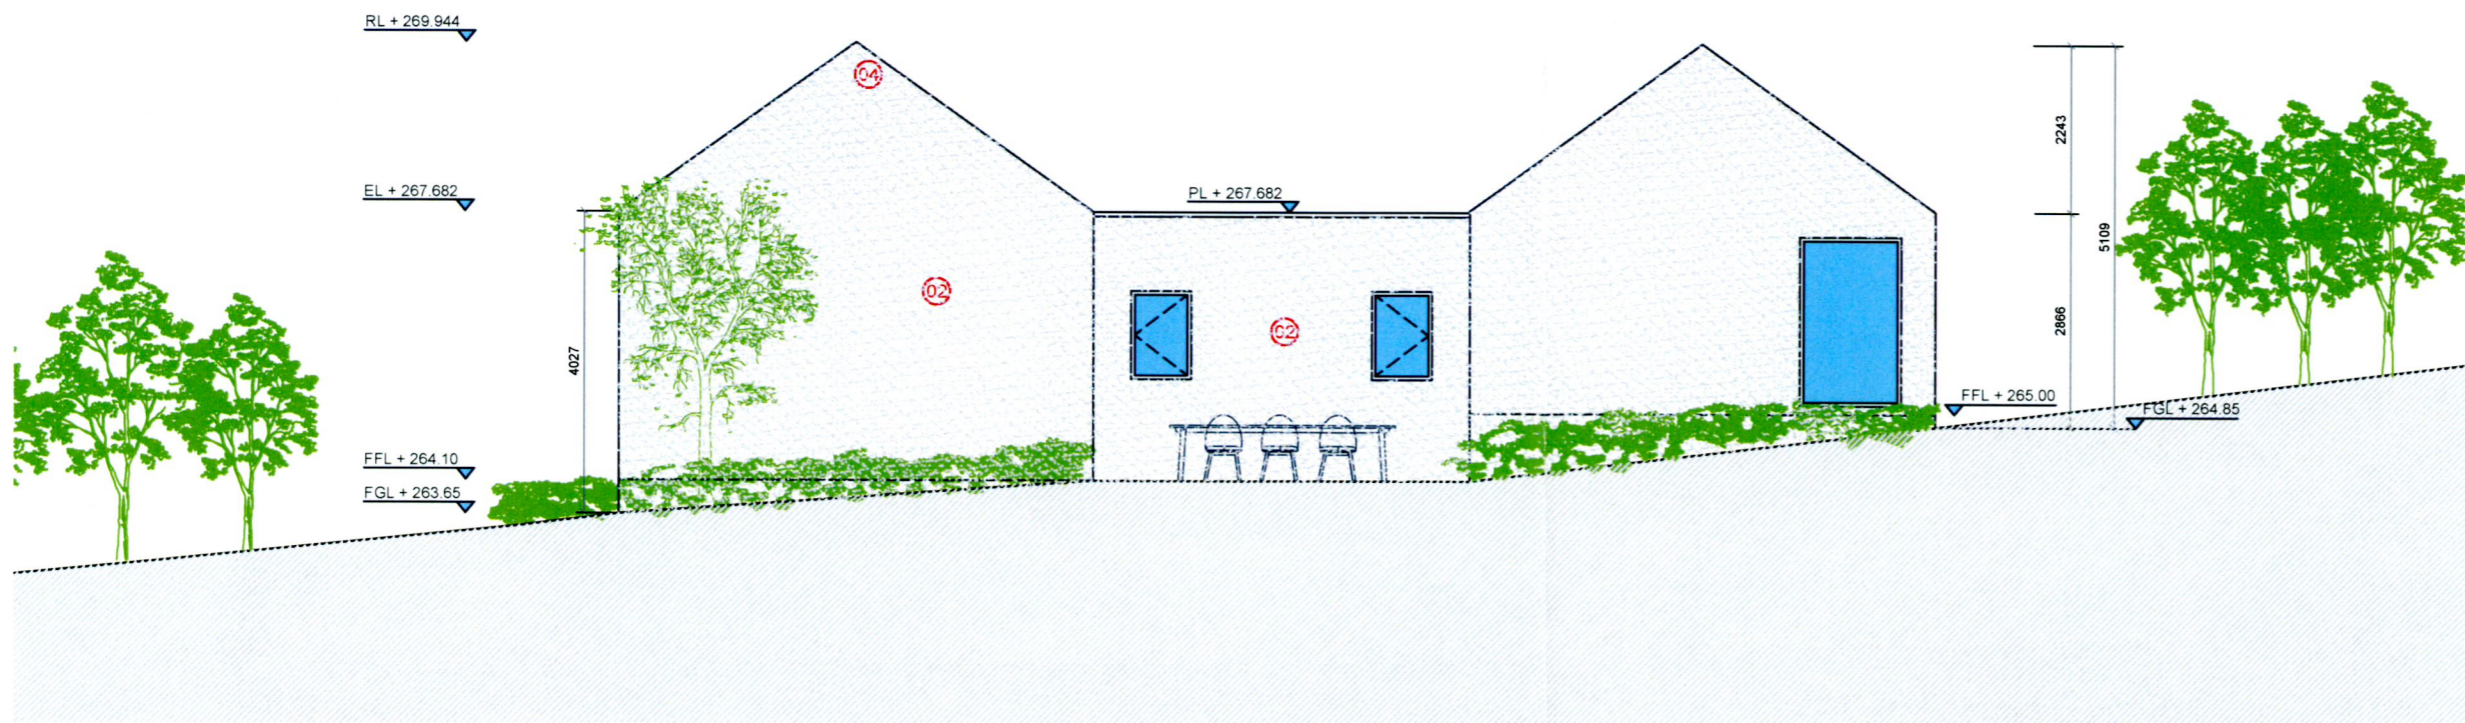

WEST ELEVATION (WEST)

**LEGEND**

- 01** VM ZINC RAINWATER GOODS, COLOUR QUARTZ (LIGHT GREY)
- 02** UNPAINTED HARLING WET DASH FINISH
- 03** HARDWOOD WINDOWS AND DOORS, COLOUR MID GREY
- 04** SELECTED BLUE/BLACK SLATE ROOF FINISH

DO NOT SCALE FROM THIS DRAWING. WORK ONLY FROM FIGURED DIMENSIONS.  
 ALL ERRORS AND OMISSIONS TO BE REPORTED TO THE ARCHITECT.  
 THIS DRAWING TO BE READ IN CONJUNCTION WITH RELEVANT CONSULTANT'S DRAWINGS.

DWG | Proposed - Side Elevations

NO | 1808-P-06A

PROJECT | House at Redgap, Co Dublin

STATUS | Planning

DATE | September 2022

SCALE | 1|100 AT A3

a | park lane , grangebeg , co.kildare t | 086 8319225 e | karen@karenbrownlee.ie w | karenbrownlee.ie MRIA

KAREN BROWNLEE ARCHITECTS