


Front Elevation

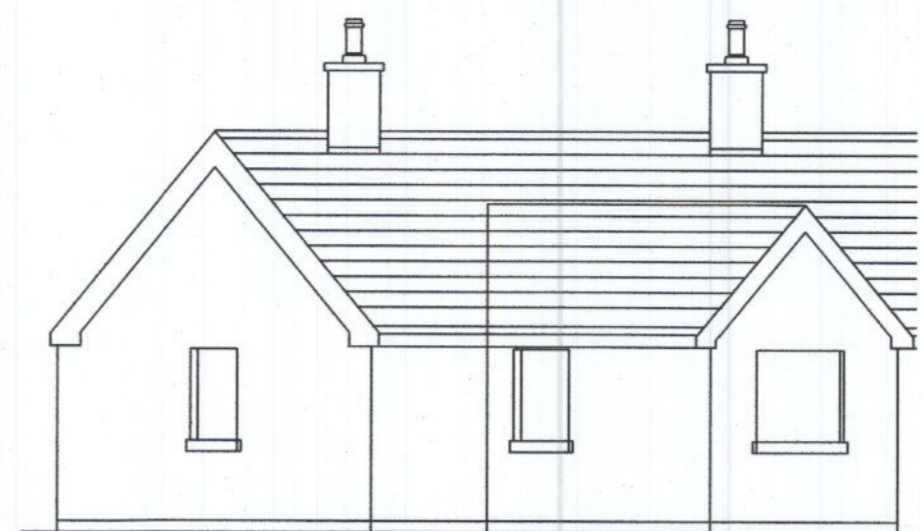

Side Elevation




Side Elevation




Rear Elevation


Existing Elevations
Scale 1/100

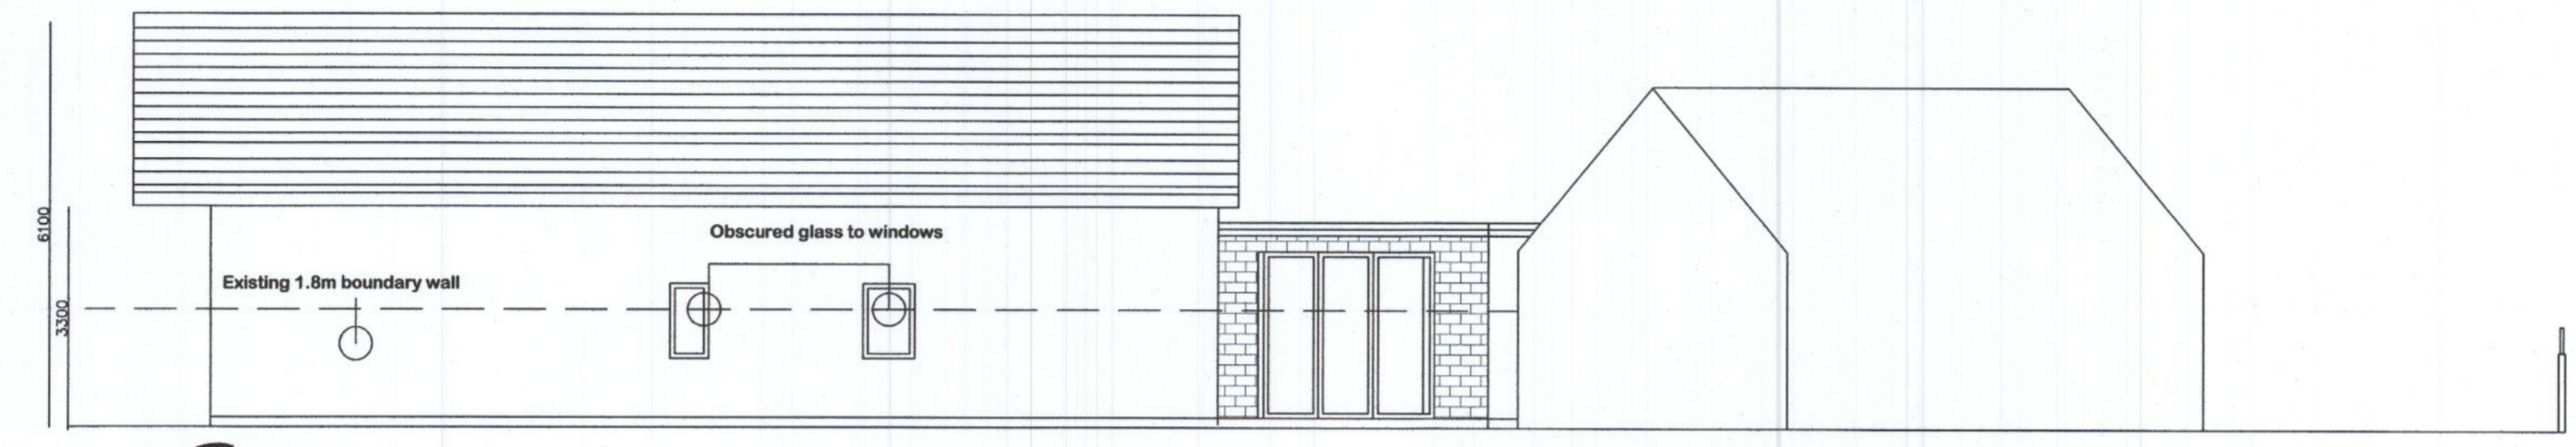

Proposed Side Elevation (east)
Scale 1/100

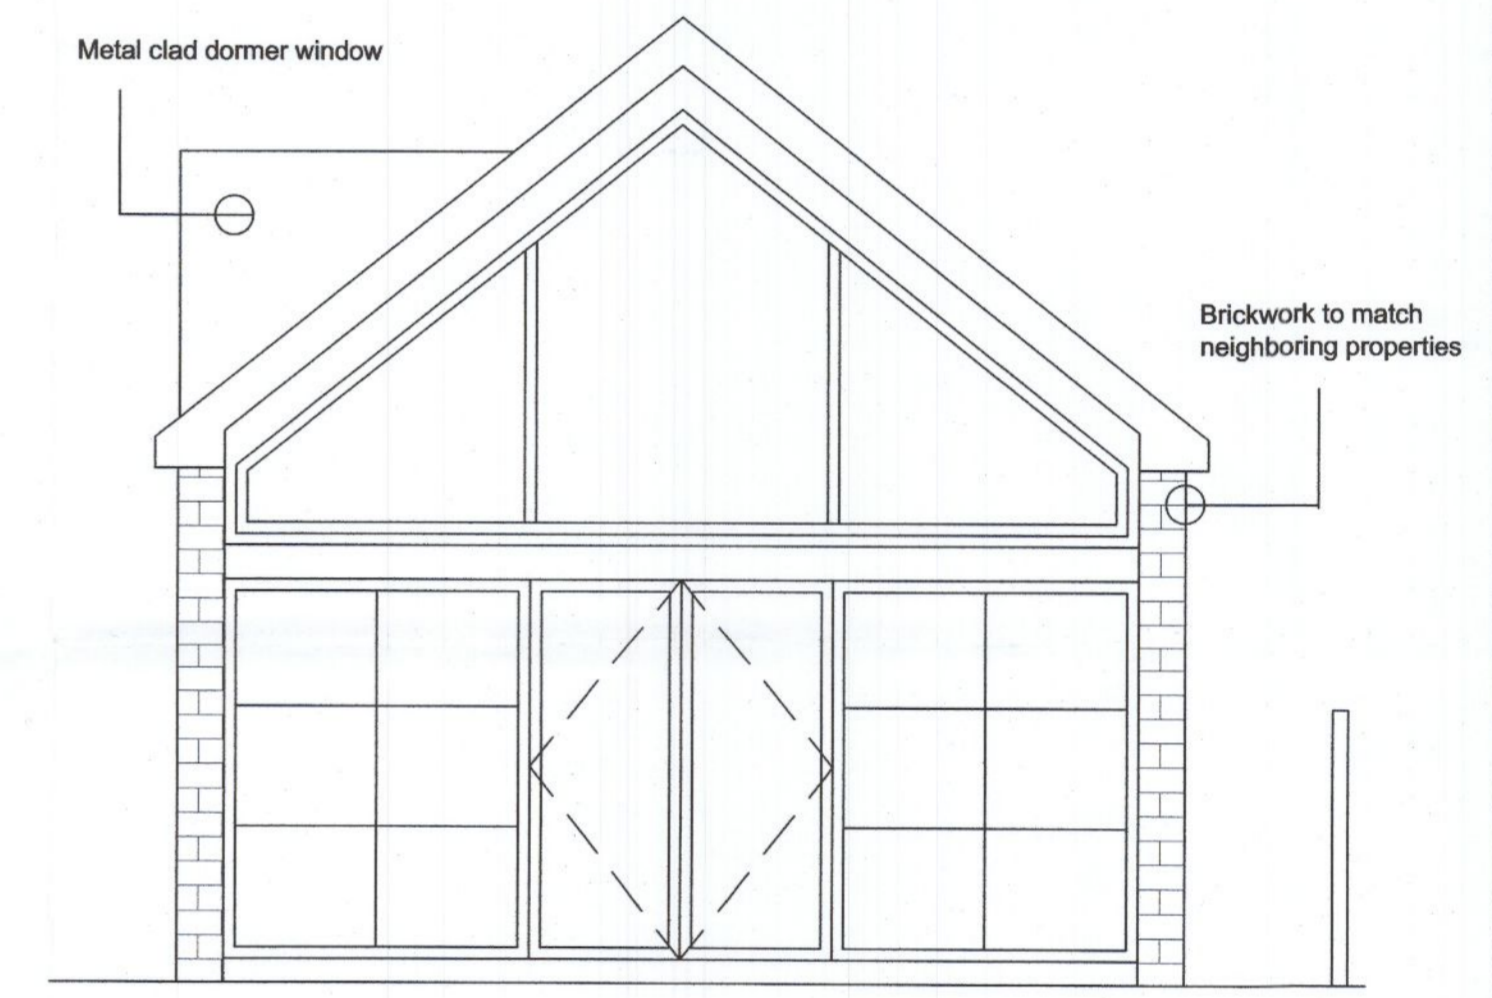


Proposed Rear Elevation
Scale 1/50

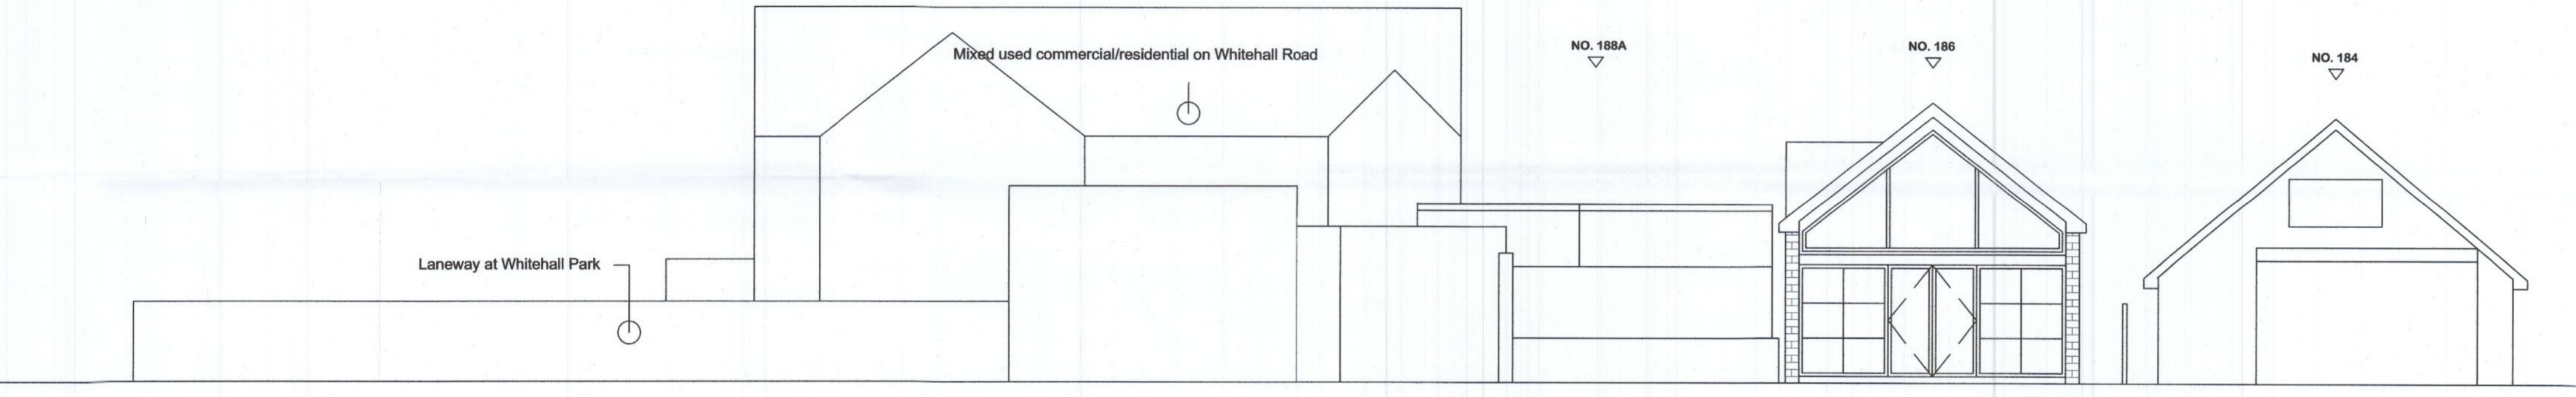

Proposed Contiguous Rear Elevation
Scale 1/100

Proposed extension to include:
 -removal of previous extension roof
 -installation of flat roof over to include lantern light and parapet wall
 -new brickwork exterior to match neighbouring properties

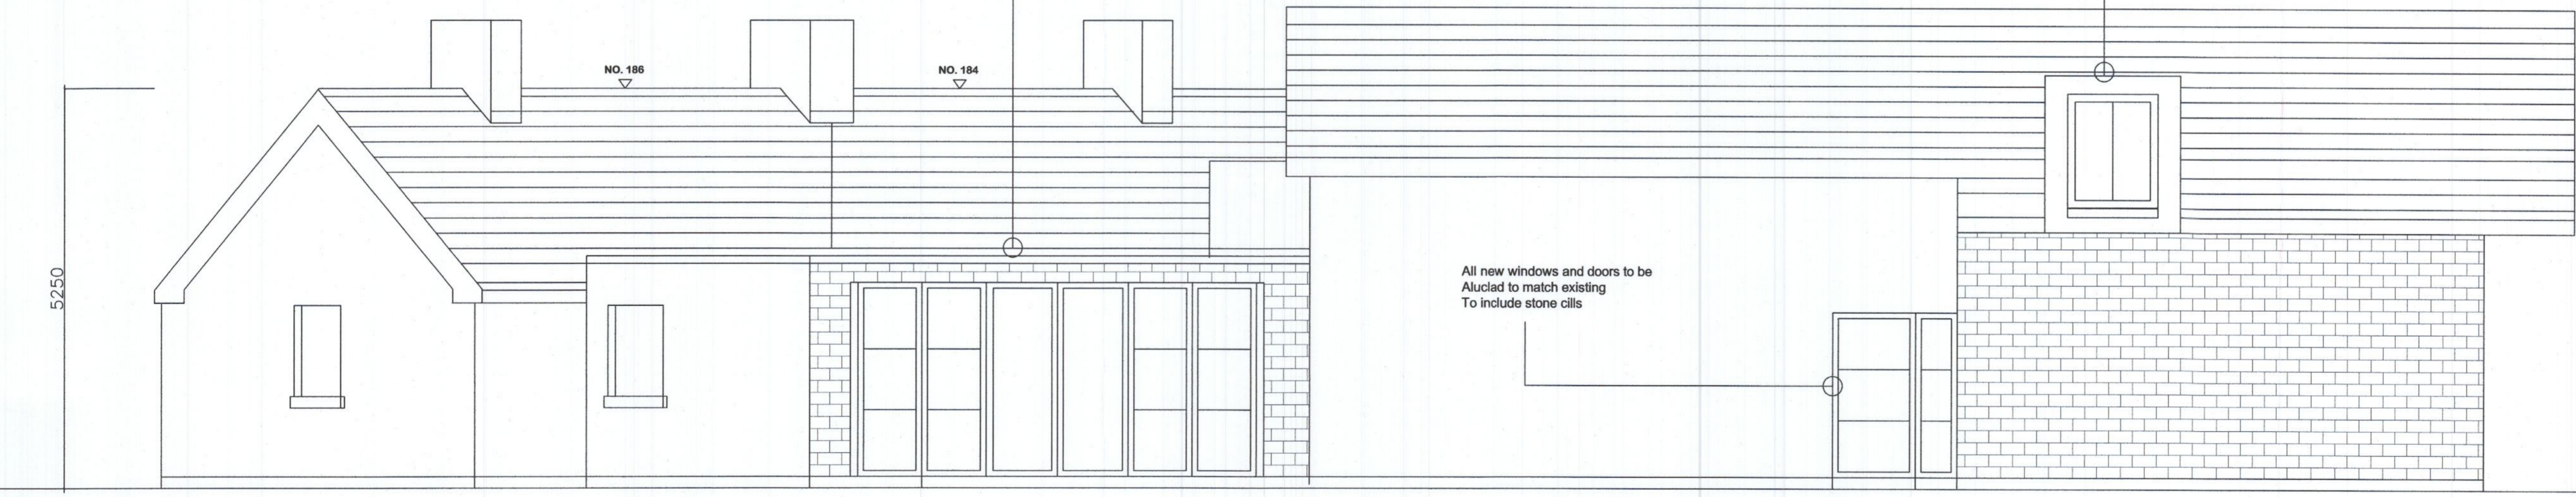

Proposed Side Elevation (west)
Scale 1/50

GENERAL SPECIFICATION & FINISHES;

FLOORS:
 50mm screed on 150mm rigid insulation on radon barrier on 150mm concrete slab well compacted

WALLS:
 350mm walls to include 150mm filled cavity and brick outerleaf to match neighbouring properties where specified otherwise nap render finish

ROOF STRUCTURE:
 Structural steel to engineers specification Trutone slates or similar to match existing

Fascia, soffits and downpipes in aluminium and uPVC to match existing

PROJECT ADDRESS:
 186 Whitehall Rd
 Dublin 12

dwg 22	1/4	Elevations/Sections	EL22-02
Address	186 Whitehall Road	Date	20/09/22
Scale	1/100,1/50	Drawn By	Michelle O'Meara
Project Name	186 Whitehall Road		