



NOTE  
 ALL DIMENSIONS TO BE CHECKED ON SITE  
 NO DIMENSIONS TO BE SCALED FROM THIS DRAWING  
 THIS DRAWING IS TO BE READ IN CONJUNCTION WITH  
 RELEVANT CONSULTANTS DRAWINGS

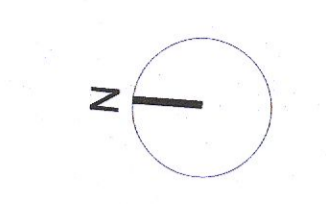

▲ MAIN ENTRANCE

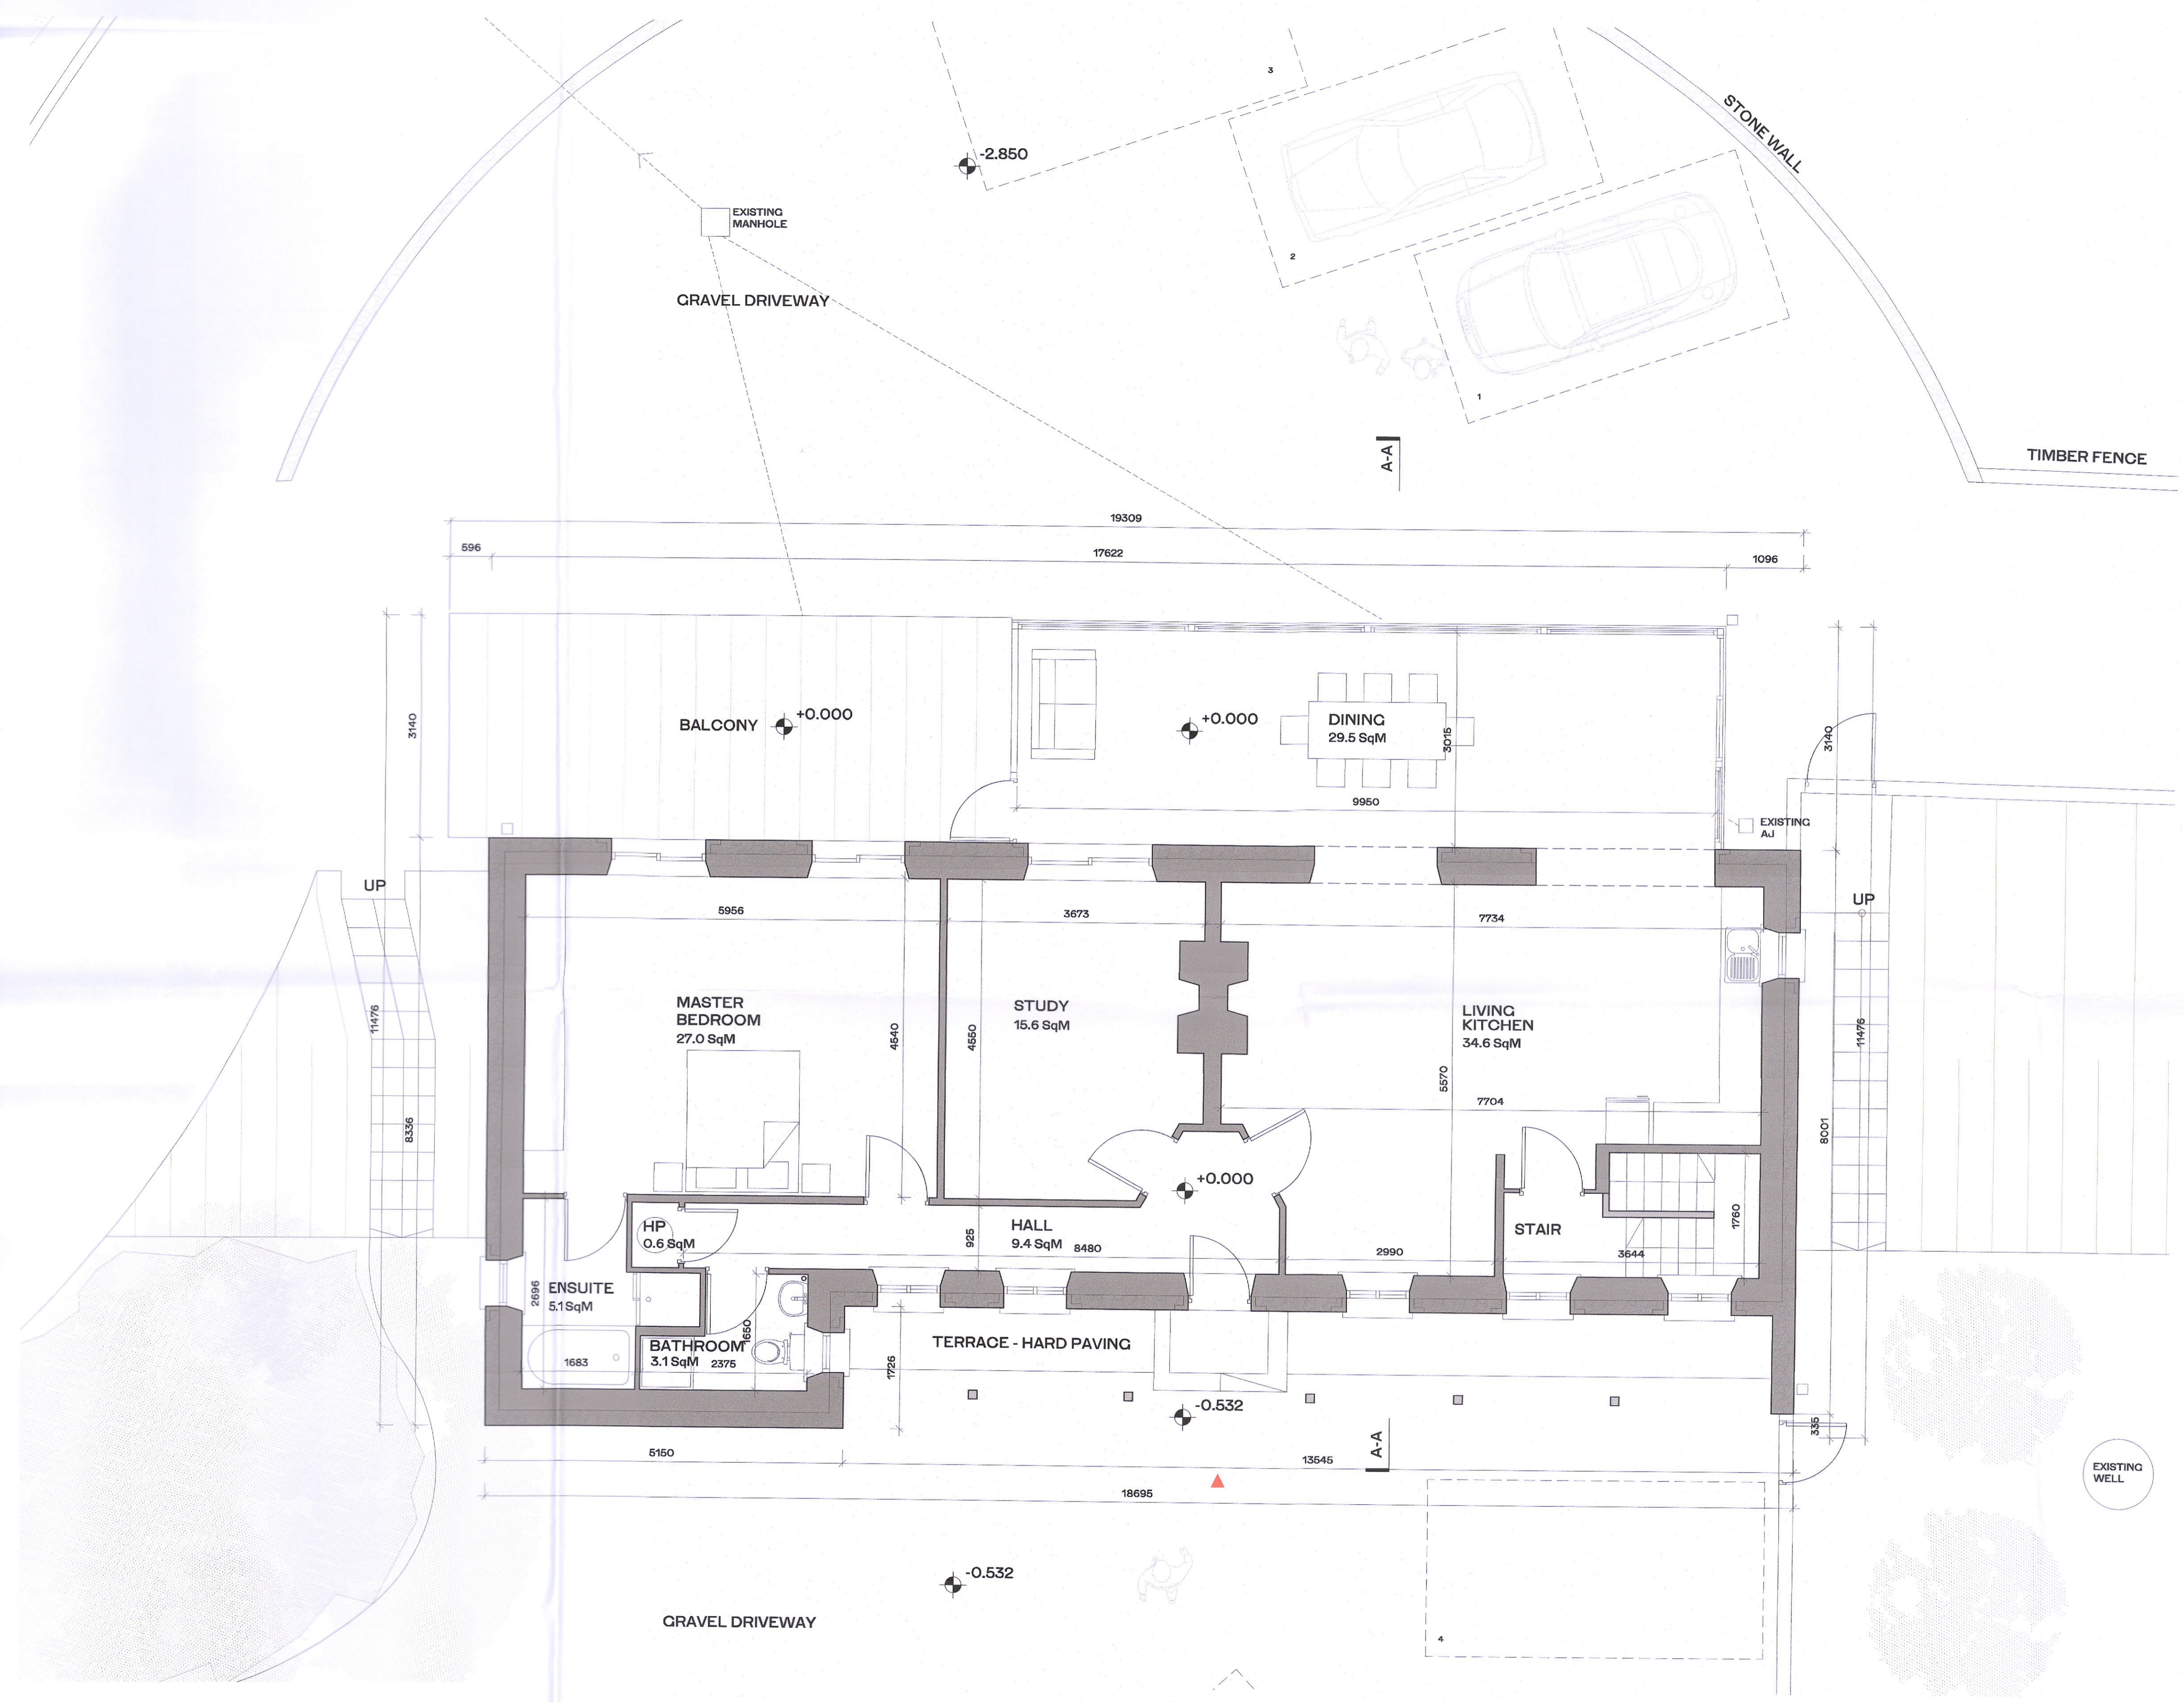

GROUND FLOOR PLAN - EXISTING

REV.	DATE	DESCRIPTION	CHECKED	DRN
00	10/10/2022	ISSUED FOR PLANNING	Pub	ZZ

**PLANNING**

**Henry J Lyons**

Architecture + Interiors +353 1 888 3333 51-54 Pearse Street  
 henryjlyons.com info@henryjlyons.com Dublin D02 K268

Ms Myriam Kavanagh  
 Mr Paul O'Brien

PROJECT  
 KILLAKEE LIVERY YARD  
 RATHFARNHAM  
 DUBLIN 16

JOB NUMBER:	001001
DATE:	APRIL 2022
SCALE:	1:50 @A1
DRAWN:	ZZ
CHECKED:	P O'B
FILE NAME:	P1010 Killakee Livery Yard Existing Ground
DRAWING:	

ALTERATIONS AND EXTENSION  
 TO EXISTING DWELLING  
 GROUND FLOOR PLAN - EXISTING

APPLICATION	DRAWING NO.	ZONE	REVISION
P	P 1010		00