


NOTE
 ALL DIMENSIONS TO BE CHECKED ON SITE
 NO DIMENSIONS TO BE SCALED FROM THIS DRAWING
 THIS DRAWING IS TO BE READ IN CONJUNCTION WITH
 RELEVANT CONSULTANTS DRAWINGS


EAST ELEVATION

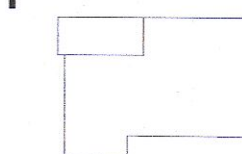


APPLICATION SITE BOUNDARY

LEGEND

1. Asbestos cement Slated Roof
2. Coarsed rubble wall facing
3. Brick plinths
4. Brick quoins with stone lintel
5. Metal cladding
6. Brick pier
7. Clazing
8. Concrete retaining wall
9. Steel beam
10. Timber joists
11. Screed on precast slab
12. Prefabricated truss @600mm CL

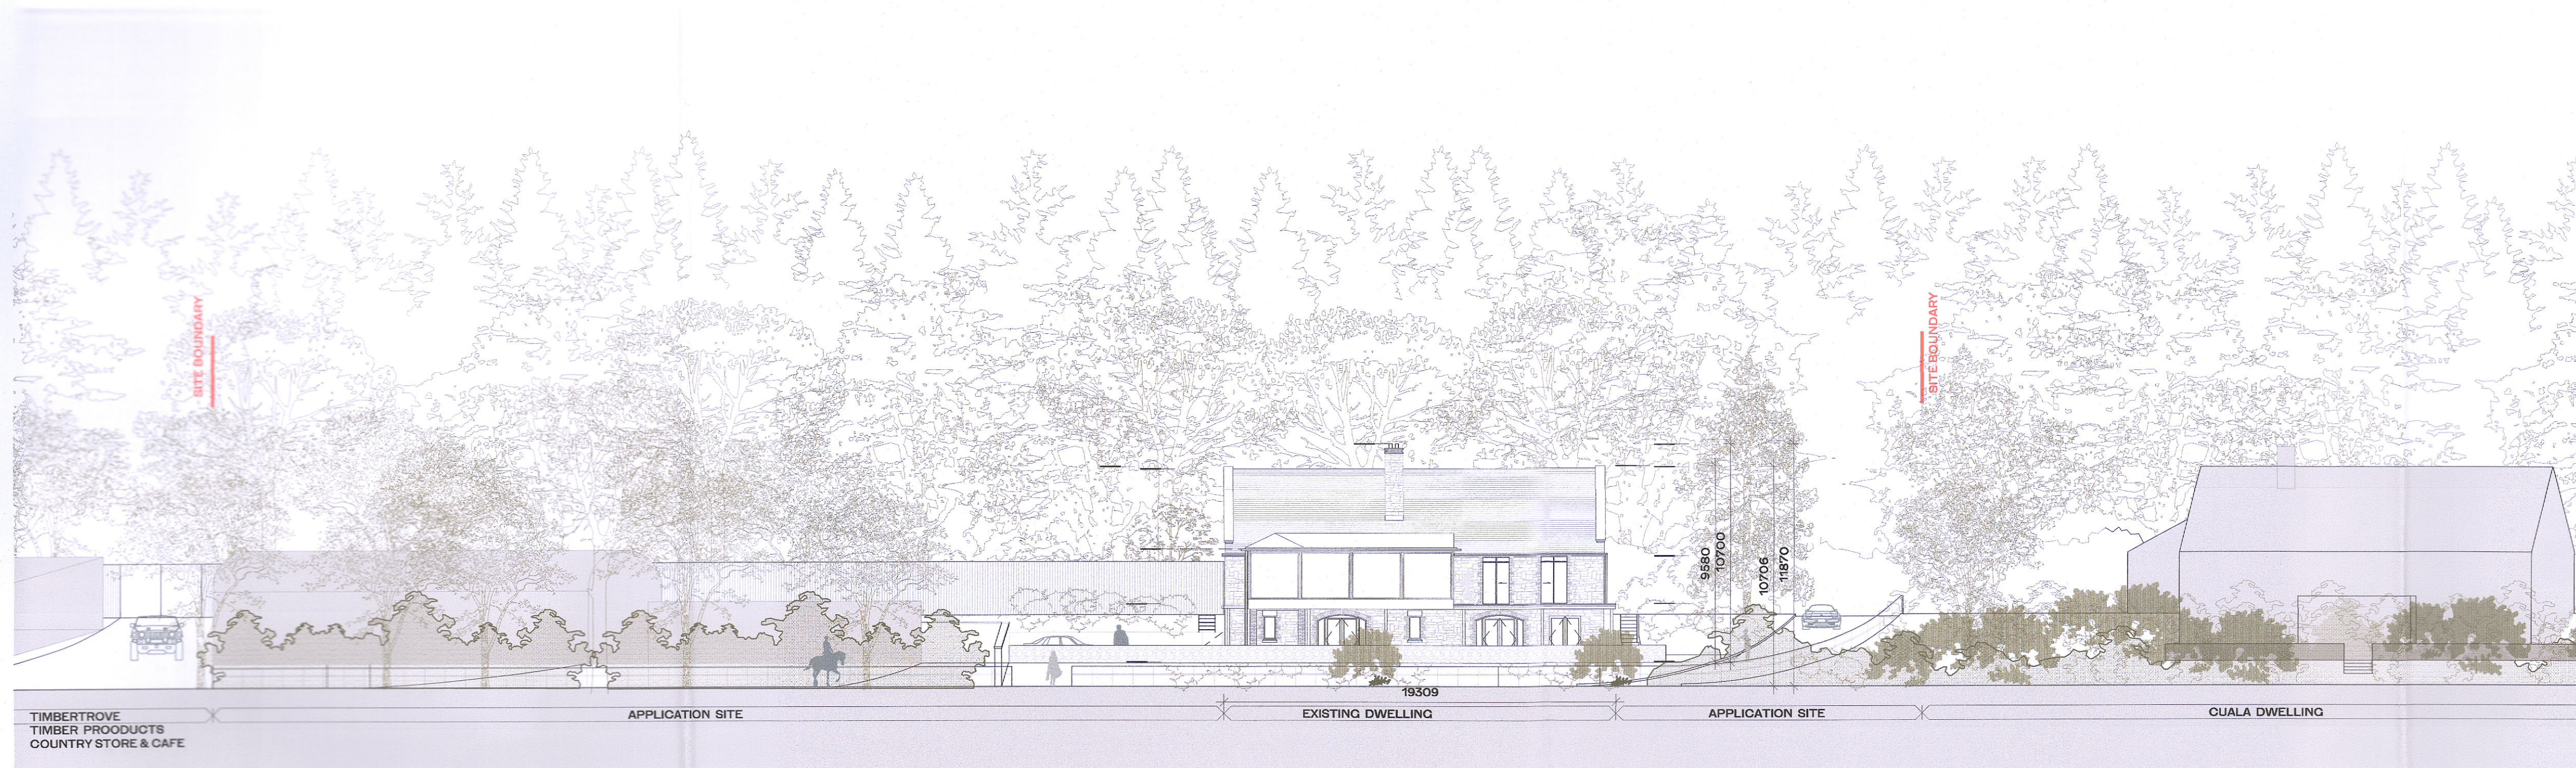

EAST CONTEXTUAL ELEVATION - EXISTING - 1:200

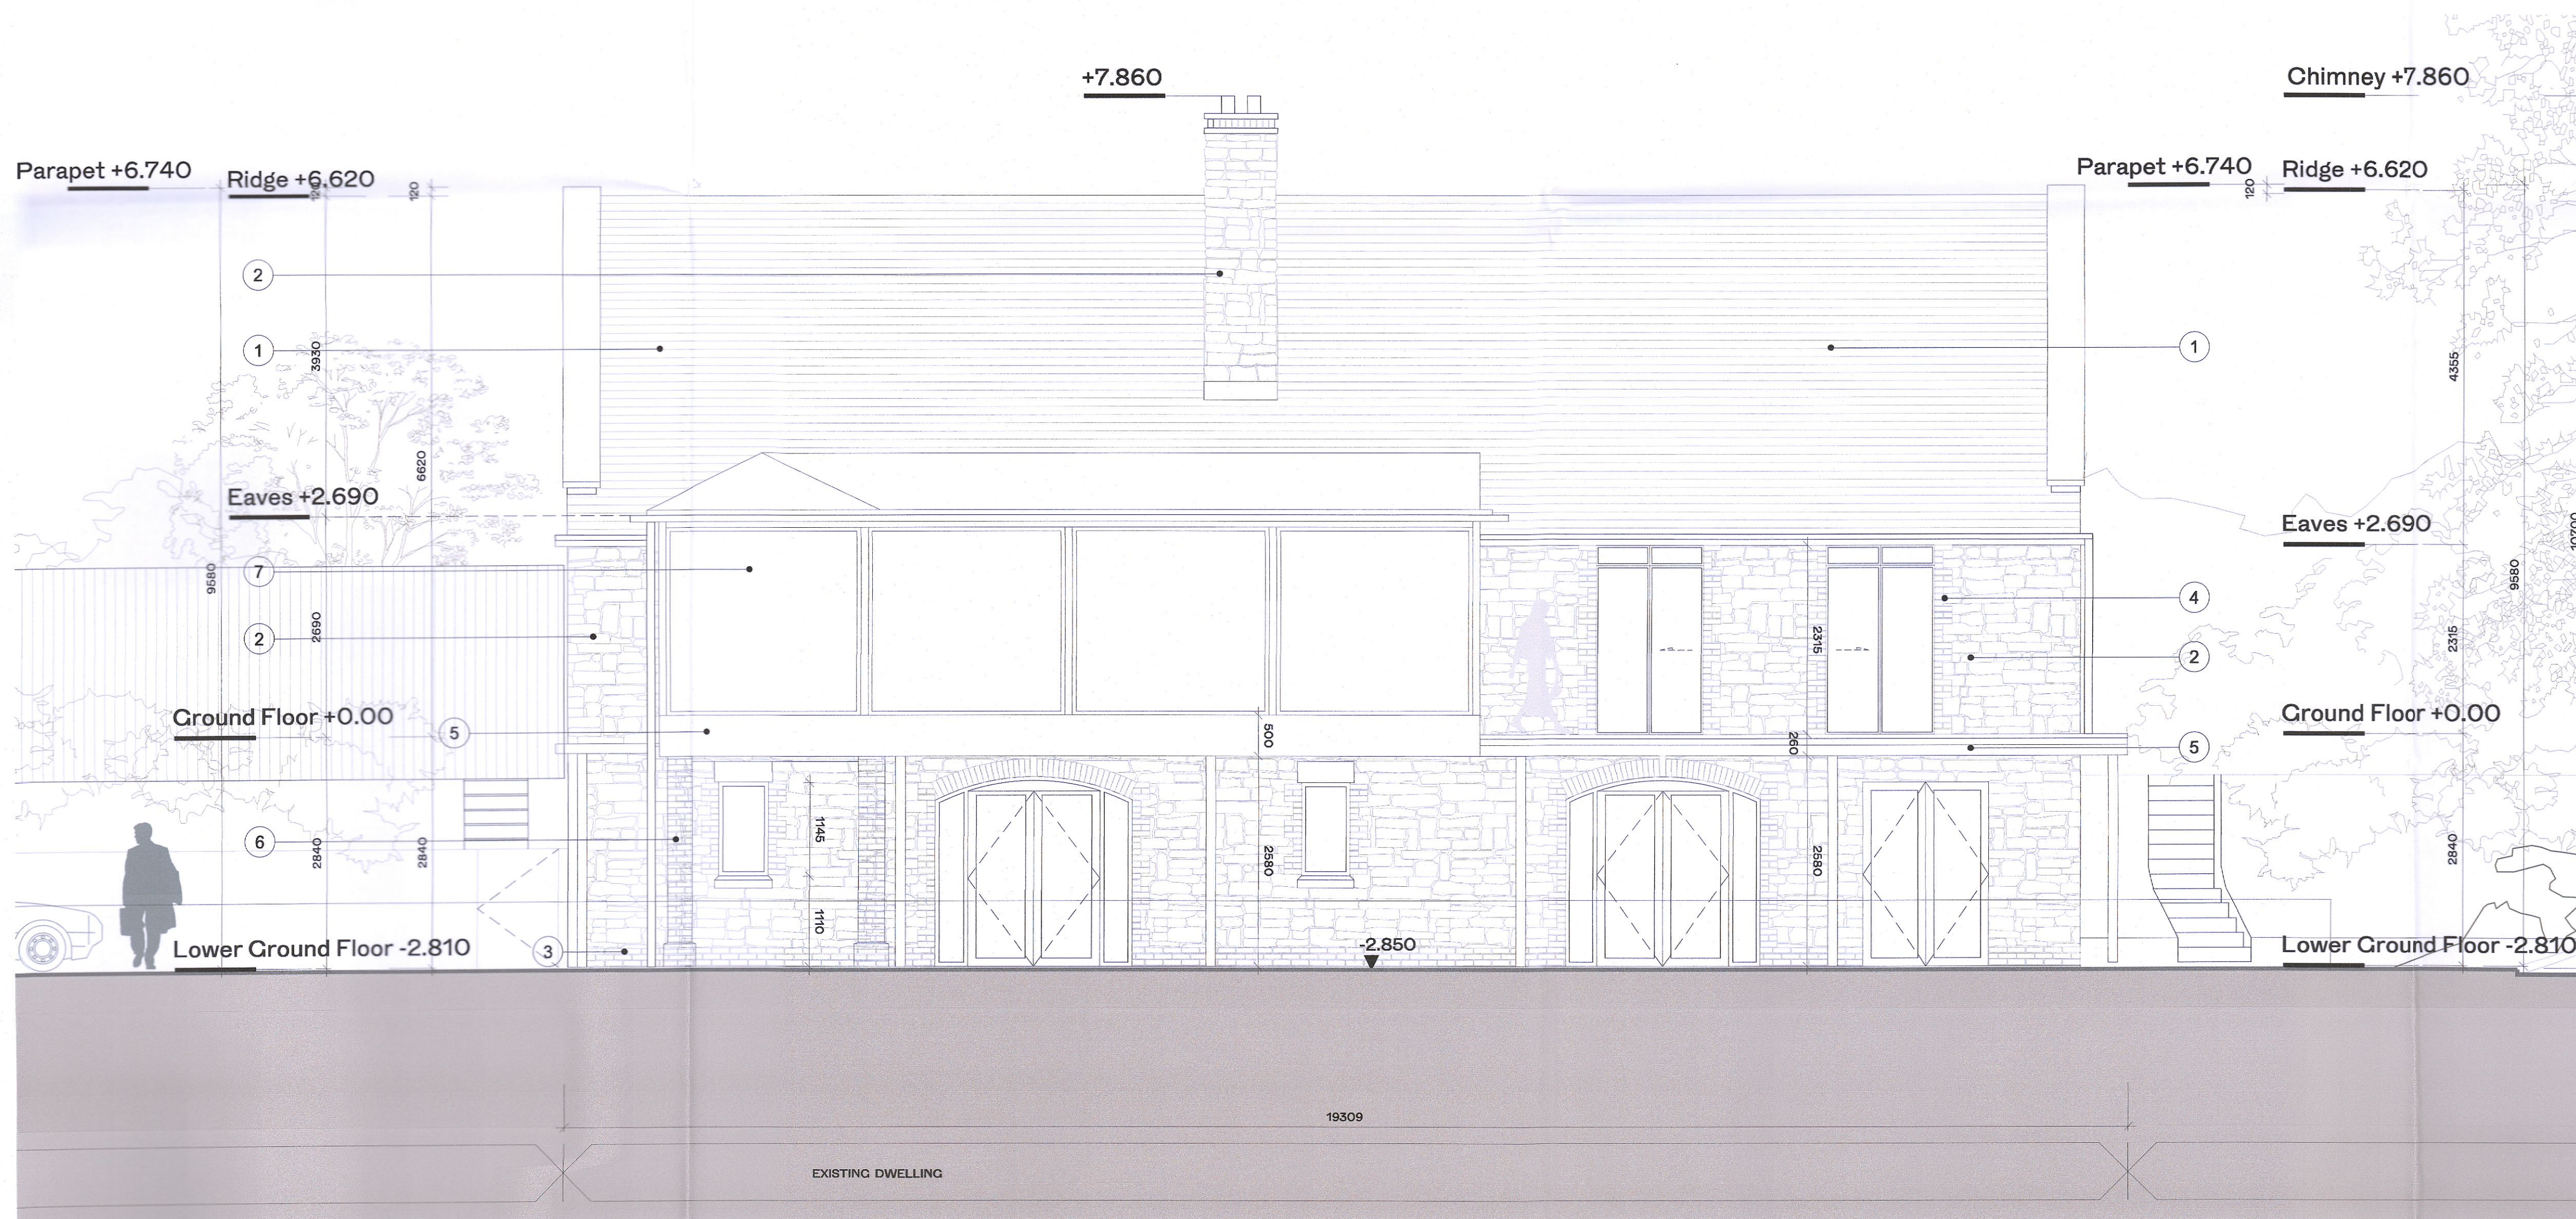

EAST ELEVATION - EXISTING - 1:50

REV.	DATE	DESCRIPTION	CHKD	DRN
00	10/10/2022	ISSUED FOR PLANNING	PJB	ZZ

PLANNING

Henry J Lyons

Architecture + Interiors +353 1 888 3333 51-54 Pearse Street
 henryjlyons.com info@henryjlyons.com Dublin D02 K468

Ms Myriam Kavanagh
 Mr Paul O'Brien

PROJECT
 KILLAKEE LIVERY YARD
 RATHFARNHAM
 DUBLIN 16

JOB NUMBER:	001001
DATE:	APRIL 2022
SCALE:	1:50 1:200 @A1
DRAWN:	ZZ
CHECKED:	P O'B
FILE NAME:	P2012 Killakee Livery Yard Existing East Elevation
DRAWING:	

ALTERATIONS AND EXTENSION
 TO EXISTING DWELLING
 EAST & EAST CONTEXTUAL ELEVATIONS - EXISTING

APPLICATION	DRAWING NO.	ZONE	REVISION
P	P 2012		00

COPYRIGHT

L:\Zofia\100011