


NOTE
 ALL DIMENSIONS TO BE CHECKED ON SITE
 NO DIMENSIONS TO BE SCALED FROM THIS DRAWING
 THIS DRAWING IS TO BE READ IN CONJUNCTION WITH
 RELEVANT CONSULTANTS DRAWINGS

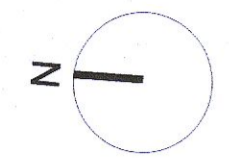

 OUTLINE OF EXISTING DWELLING

EXISTING WALLS TO BE RETAINED

PROPOSED NEW WALLS

REV.	DATE	DESCRIPTION	CHKD	DRN
00	10/10/2022	ISSUED FOR PLANNING	PUB	ZZ

PLANNING

Henry J Lyons

Architecture + Interiors +353 1 888 3333 51-54 Pearse Street
 henryjlyons.com info@henryjlyons.com Dublin D02 K466

Ms Myriam Kavanagh
 Mr Paul O'Brien

PROJECT
 KILLAKEE LIVERY YARD
 RATHFARNHAM
 DUBLIN 16


JOB NUMBER:	001001
DATE:	APRIL 2022
SCALE:	1:50 @A1
DRAWN:	ZZ
CHECKED:	P O'B
FILE NAME:	P1021 Killakee Livery Yard Proposed First Floor DRAWING

ALTERATIONS AND EXTENSION
 TO EXISTING DWELLING
 FIRST FLOOR PLAN - PROPOSED

APPLICATION	DRAWING NO.	ZONE	REVISION
-------------	-------------	------	----------

P P 1021 00

COPYRIGHT © L2022/001

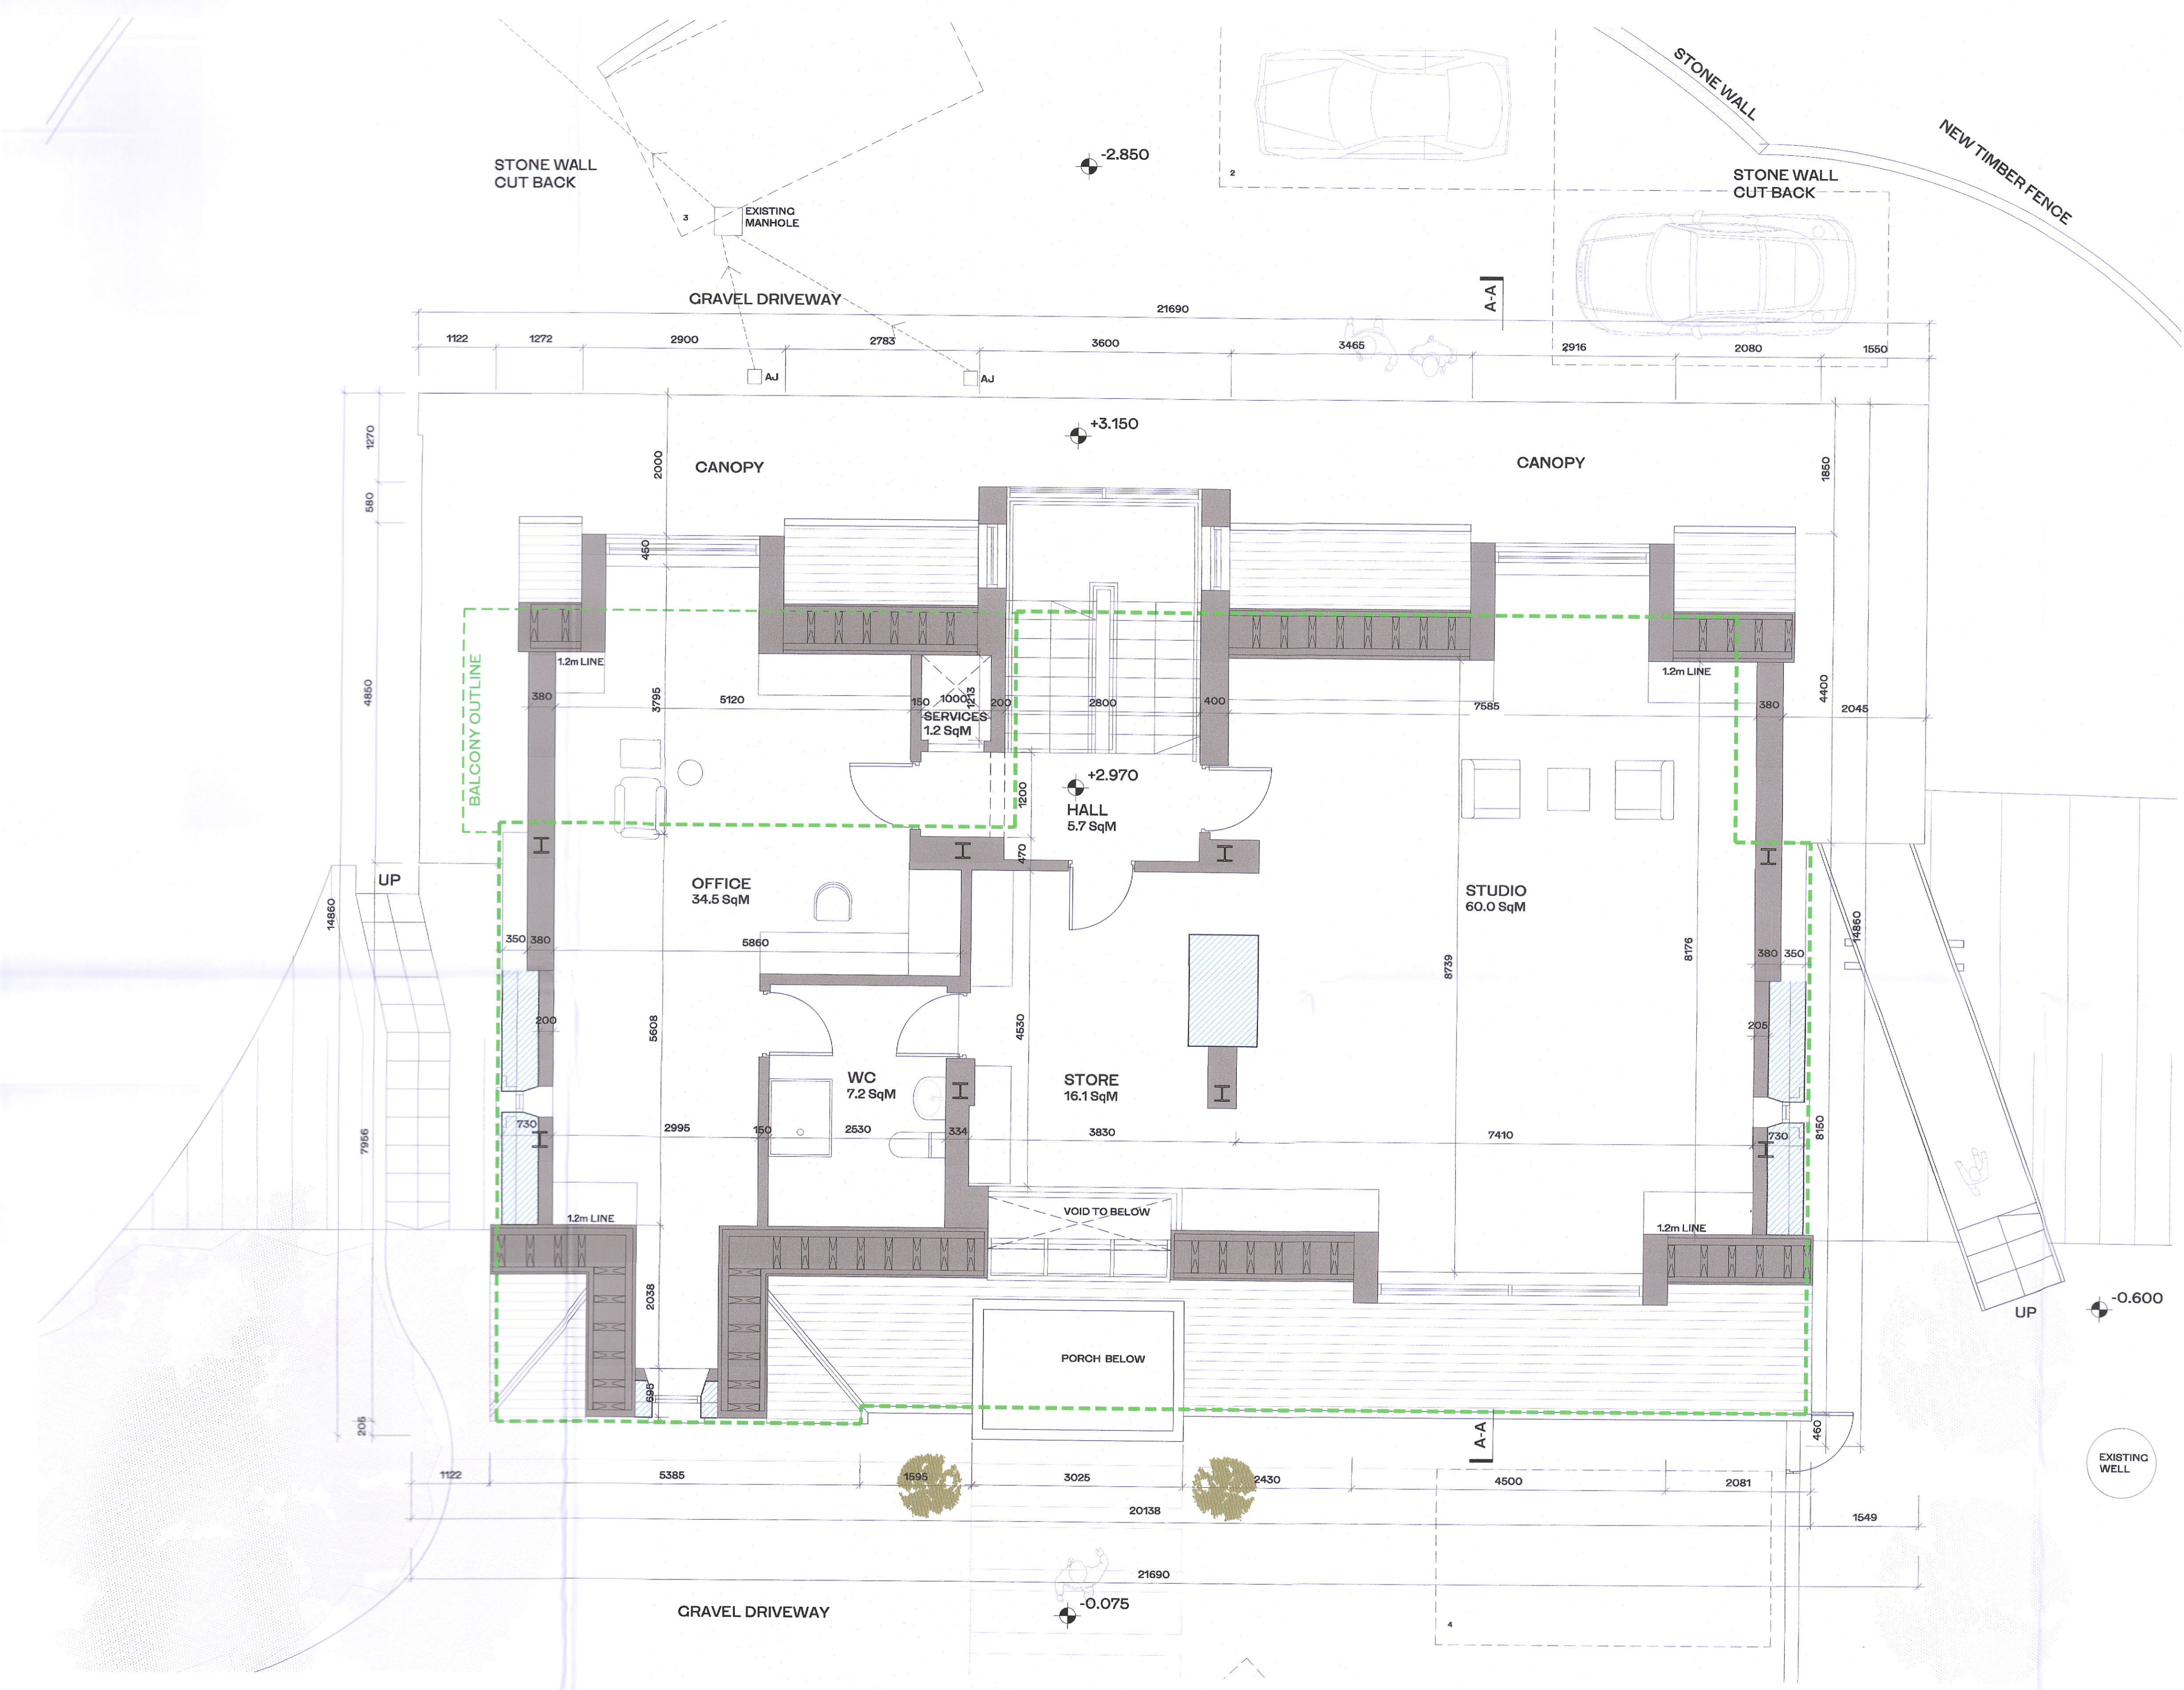

FIRST FLOOR PLAN - PROPOSED