

10m Offset from top of bank to stream

Proposed Dwelling - 'House B'

Proposed Dwelling - 'House A'

Proposed Extended Driveway

10m Offset from top of bank to stream

Proposed Fence and Gates to Existing Dwelling

New Fence and Gates to Existing House

Existing Driveway

Existing Entrance

Location of Site Notice 02

Location of Site Notice 01

Existing Entrance over stream


1 PROPOSED GROUND FLOOR PLAN
2003_P101 1:200

NOTES:
Do not scale off this drawing. Check all dimensions on site.
Notably Architect of all and any discrepancies. Discrepancies to be referred to the Architect for clarification.
All drawings to be read in conjunction with Architects specification and all relevant documents.
Drawing to be printed in colour and at noted size for clarity.
This drawing and its content is copyright to Brock Finucane Ltd.
This drawing shall not be copied, reproduced or otherwise used without the written consent of Brock Finucane Ltd.

KEY PLAN:

REVISION:
REV DATE NOTE

NOTES:
Indicated Levels (e.g. +107.5) are measured in Metres, Over Datum (Mean Head)
All linear dimensions are measured in millimetres

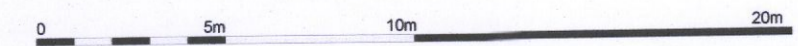

BROCK FINUCANE ARCHITECTS

24 LOWER BARRIST STREET DUBLIN 2 D02 NX 45 WWW.BROCKFINUCANE.COM INFO@BROCKFINUCANE.COM
IRELAND +353 1 8168735

PROJECT LYNBROOK, DUBLIN DATE OCT 22
DRAWING PROPOSED GROUND FLOOR PLAN DRAWN PF
STAGE PLANNING CHECK RF
CLIENT NICOLA LYNCH, BRIAN DUNNE & CARA LYNCH, RICHARD O'FARRELL DWG. NO. 2003_P101 REV. SCALE 1:200