




PROPOSED GROUND FLOOR AREA: 148sq.m
 PROPOSED GROUND FLOOR PLAN

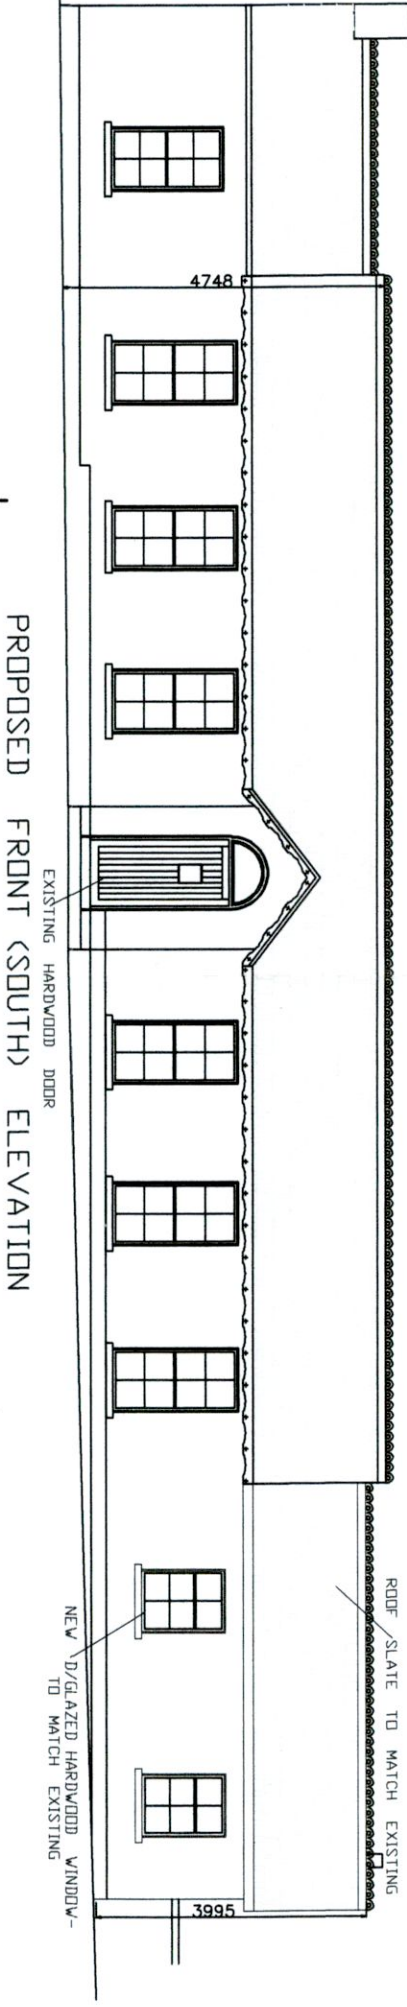


PROPOSED FRONT (SOUTH) ELEVATION

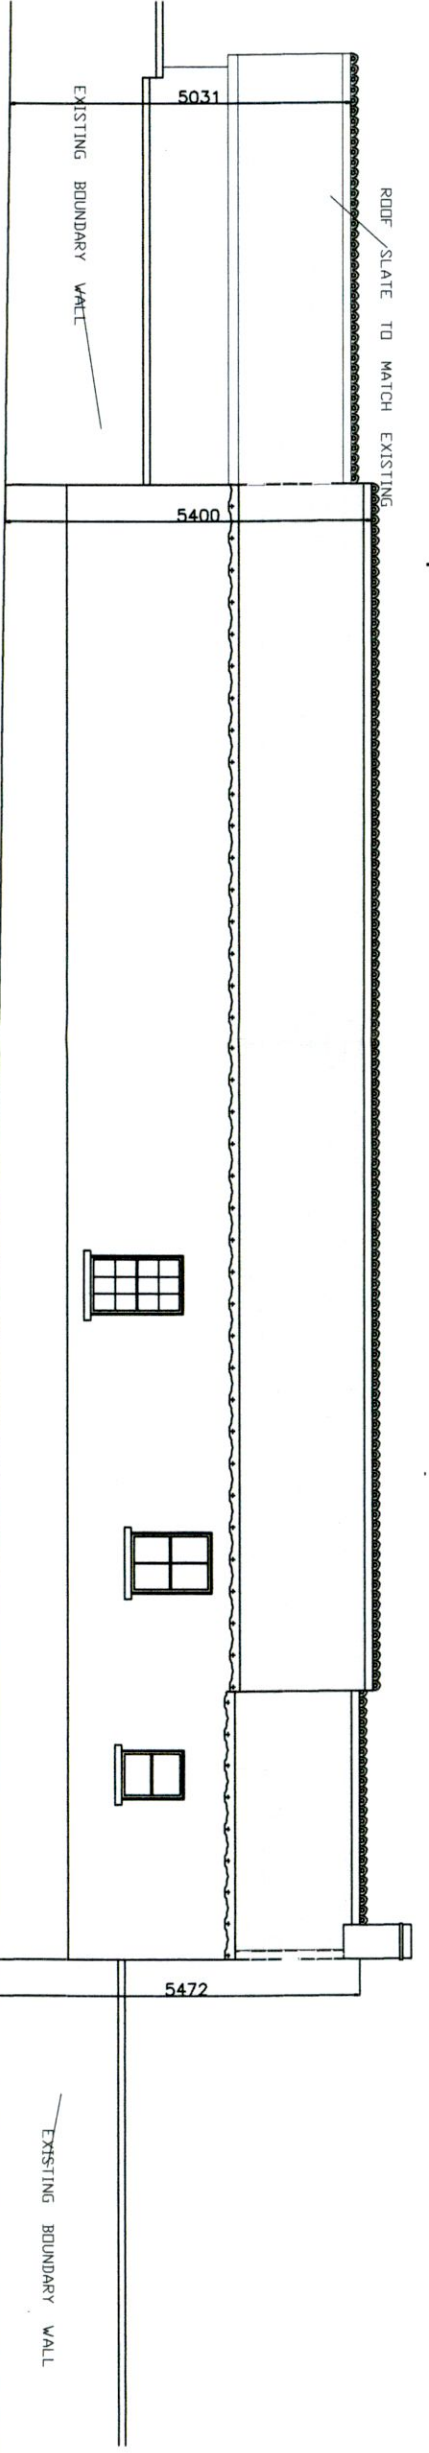


PROPOSED REAR (ROAD) ELEVATION

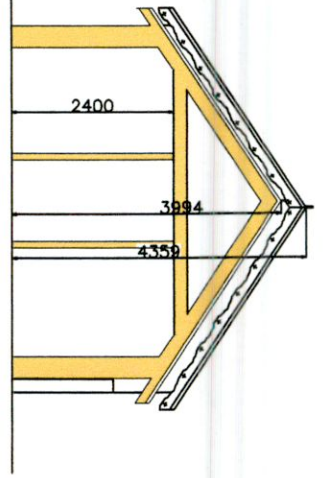

PROPOSED SECTION A - A

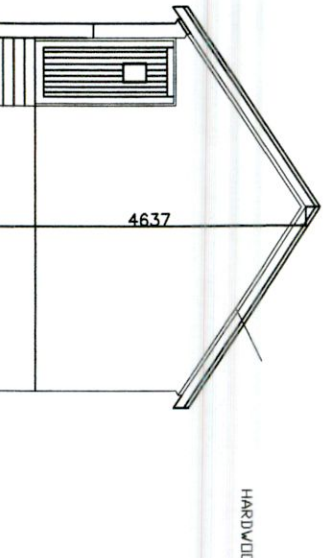

PROPOSED WEST ELEVATION

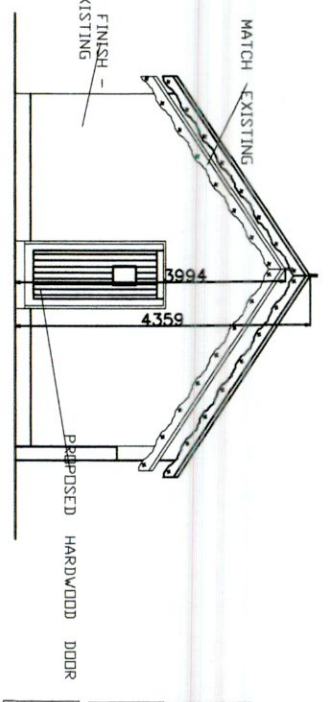

PROPOSED EAST ELEVATION

J TAYLOR ARCHITECT LTD 38 North Avenue Mount Merrion Co Dublin e-mail: j.taylor.architects@gmail.com		Project PERMISSION AND RETENTION PERMISSION FOR WORKS AT THE SALMON LEAP INN COOLDRINAGH LANE LEXLIP CO DUBLIN	
Client MARYHAD LTD		Dwg Title PROPOSED FLOOR PLAN, ELEVATIONS AND SECTION A-A OF FUNCTION ROOM	
Scale 1:100@A3	Date 01-11-2022	Dwg No. ZG07-P07	