

**Proposed Site Plan**  
 Scale 1:500  
 Site Area 473 sqm




Image of Side Elevation



Image of Side Elevation



Image of Front Elevation

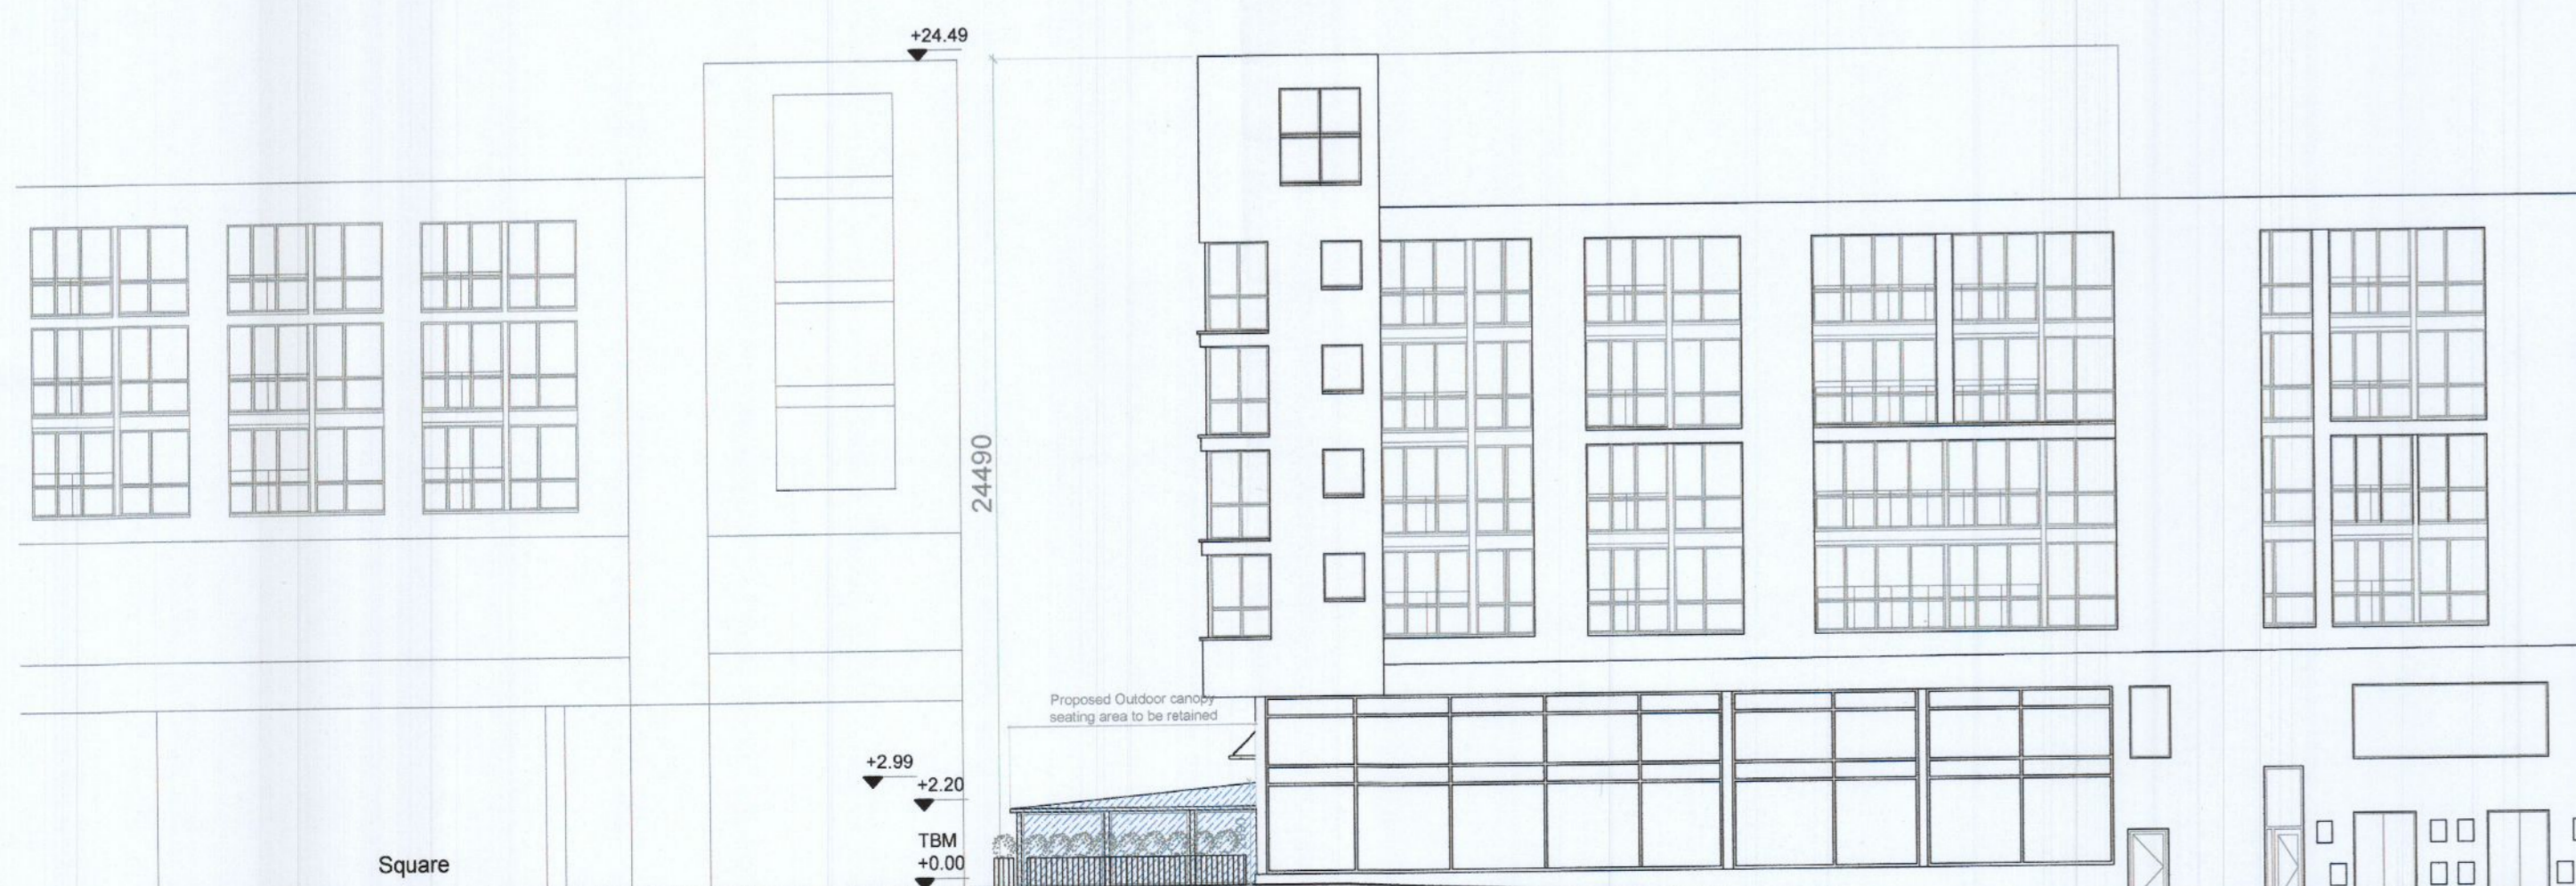

Proposed Contiguous Side Elevation  
 Scale 1:200



Proposed Contiguous Front Elevation  
 Scale 1:200

- LEGEND:**
1. ALL DRAWINGS TO BE READ IN CONJUNCTION WITH THE RELEVANT SECTIONS OF THE BUILDING SPECIFICATION REPORT.
  2. DIMENSIONS ONLY TO BE TAKEN FROM THIS DRAWING. DO NOT SCALE FROM THIS DRAWING.
  3. ALL DRAWINGS TO BE CHECKED BY A CONTRACTOR ON SITE.
  4. ARCHITECT OR ENGINEER TO BE ADVISED OF ANY DISCREPANCIES PRIOR TO COMMENCEMENT OF ANY WORKS.
  5. IT IS THE CONTRACTOR'S RESPONSIBILITY TO ENSURE COMPLIANCE WITH ALL ASPECTS OF THE CURRENT BUILDING REGULATIONS ALONG WITH ALL CONDITIONS IMPOSED BY THE LOCAL AUTHORITIES.

**REVISIONS:**

REV	DATE	DESCRIPTION	CHECKED	DATE

CLIENT  
**PAUL PHILLIPS**  
 PEACHTREE EAST RESTAURANT  
 PROJECT  
 RETENTION FOR SINGLE STOREY  
 OUTDOOR CANOPY SEATED AREA  
 ADDRESS  
 UNIT A3, TALLAGHT CROSS EAST  
 DUBLIN 24

JOB NUMBER: 2363  
 DATE: 28.10.22  
 SCALE: 1:200/1:500 @ A1  
 DRAWN: DS  
 CHECKED: SN  
 FILE NAME: Paul\_Phillips-Peachtree\_East\_122(14-09-2022)

DRAWING  
**EXISTING PLANS, SECTIONS & ELEVATIONS**

JOB NUMBER: 2363  
 STAGE: PLA  
 DRAWING: P 01

**JEA** Joseph English Architects  
 Park House, Ballisk Court, Donabate, Co. Dublin  
 P. 01-8958551 E. info@jeaarchitecture.ie  
 Architecture www.jeaarchitecture.ie

**RTAI**