




Proposed Ground Floor Plan
Proposed Area 65 sq.m
Scale 1:100

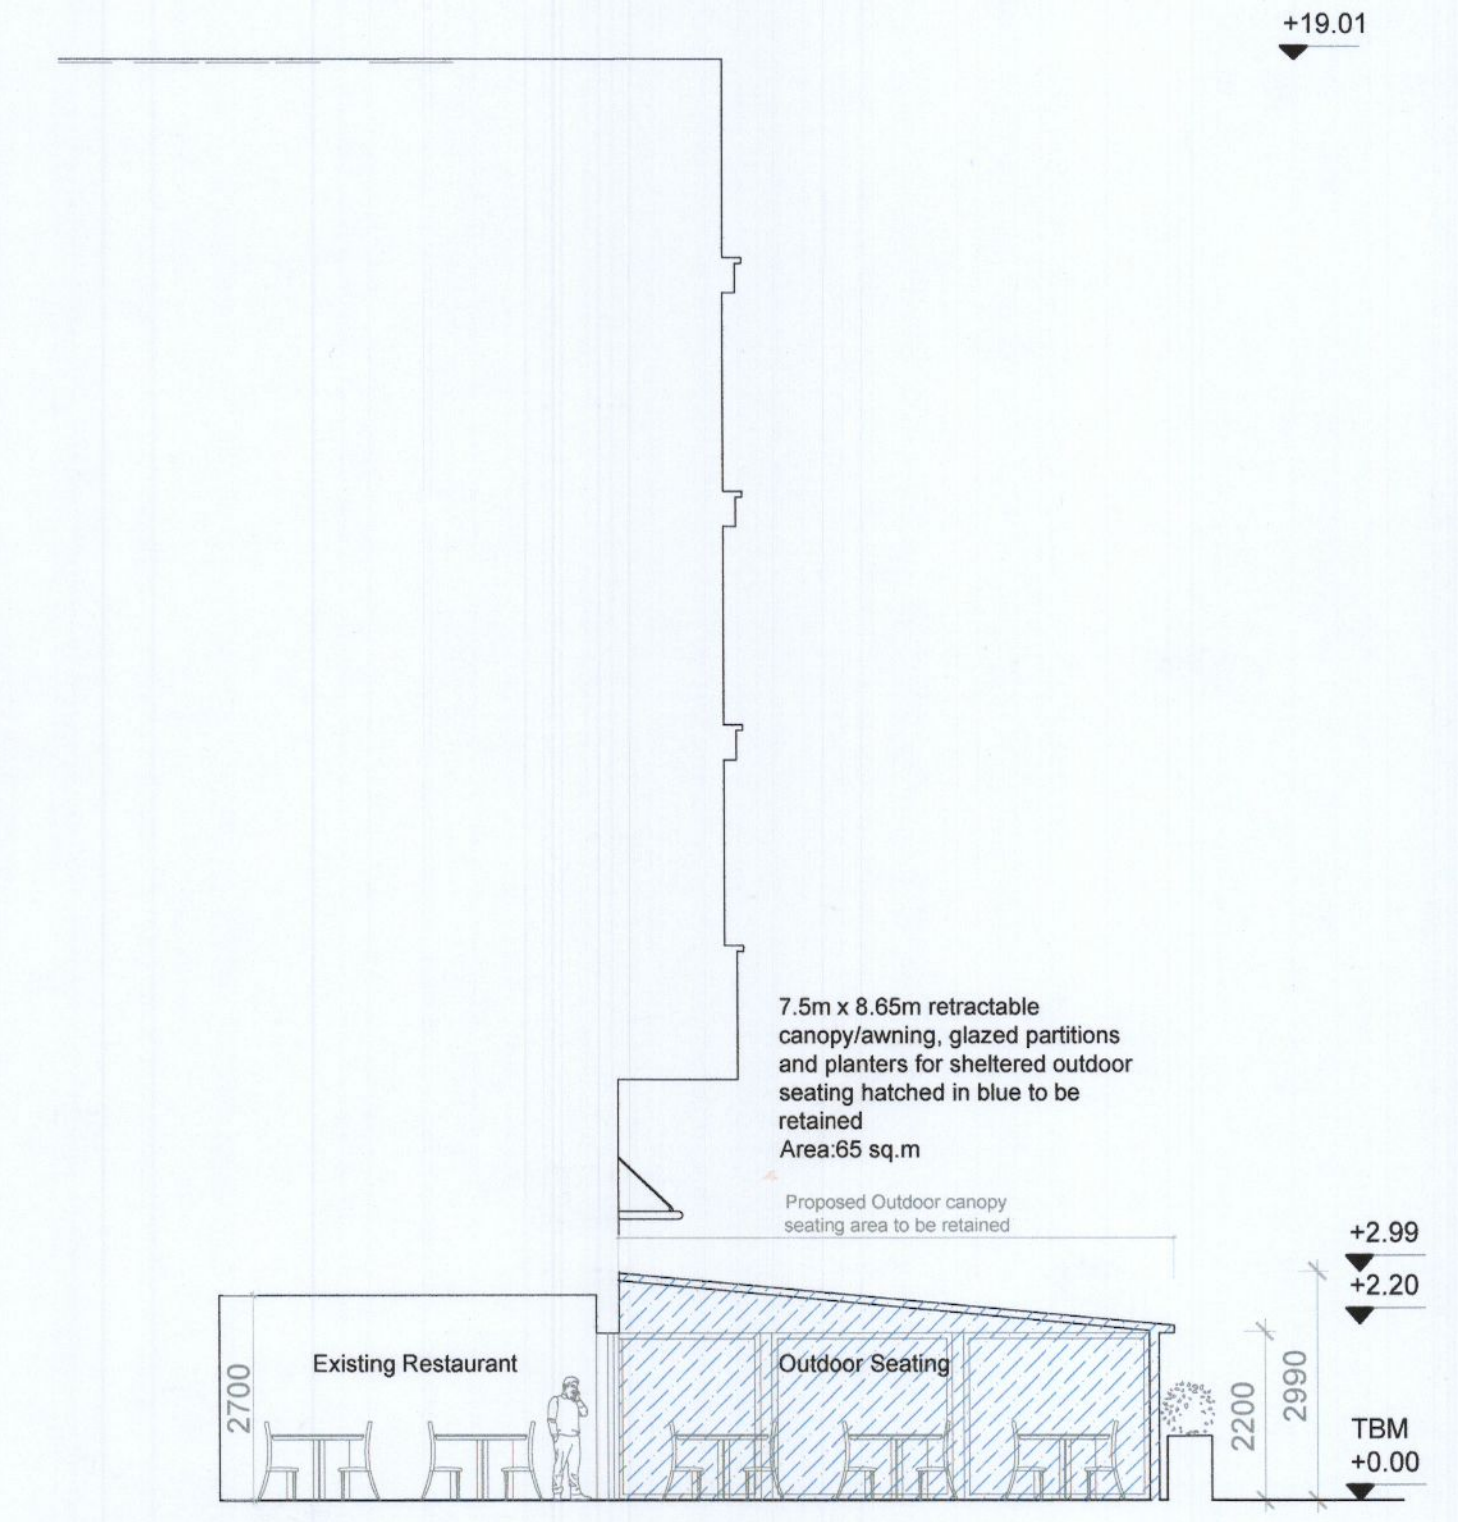


Proposed Section
Scale 1:100

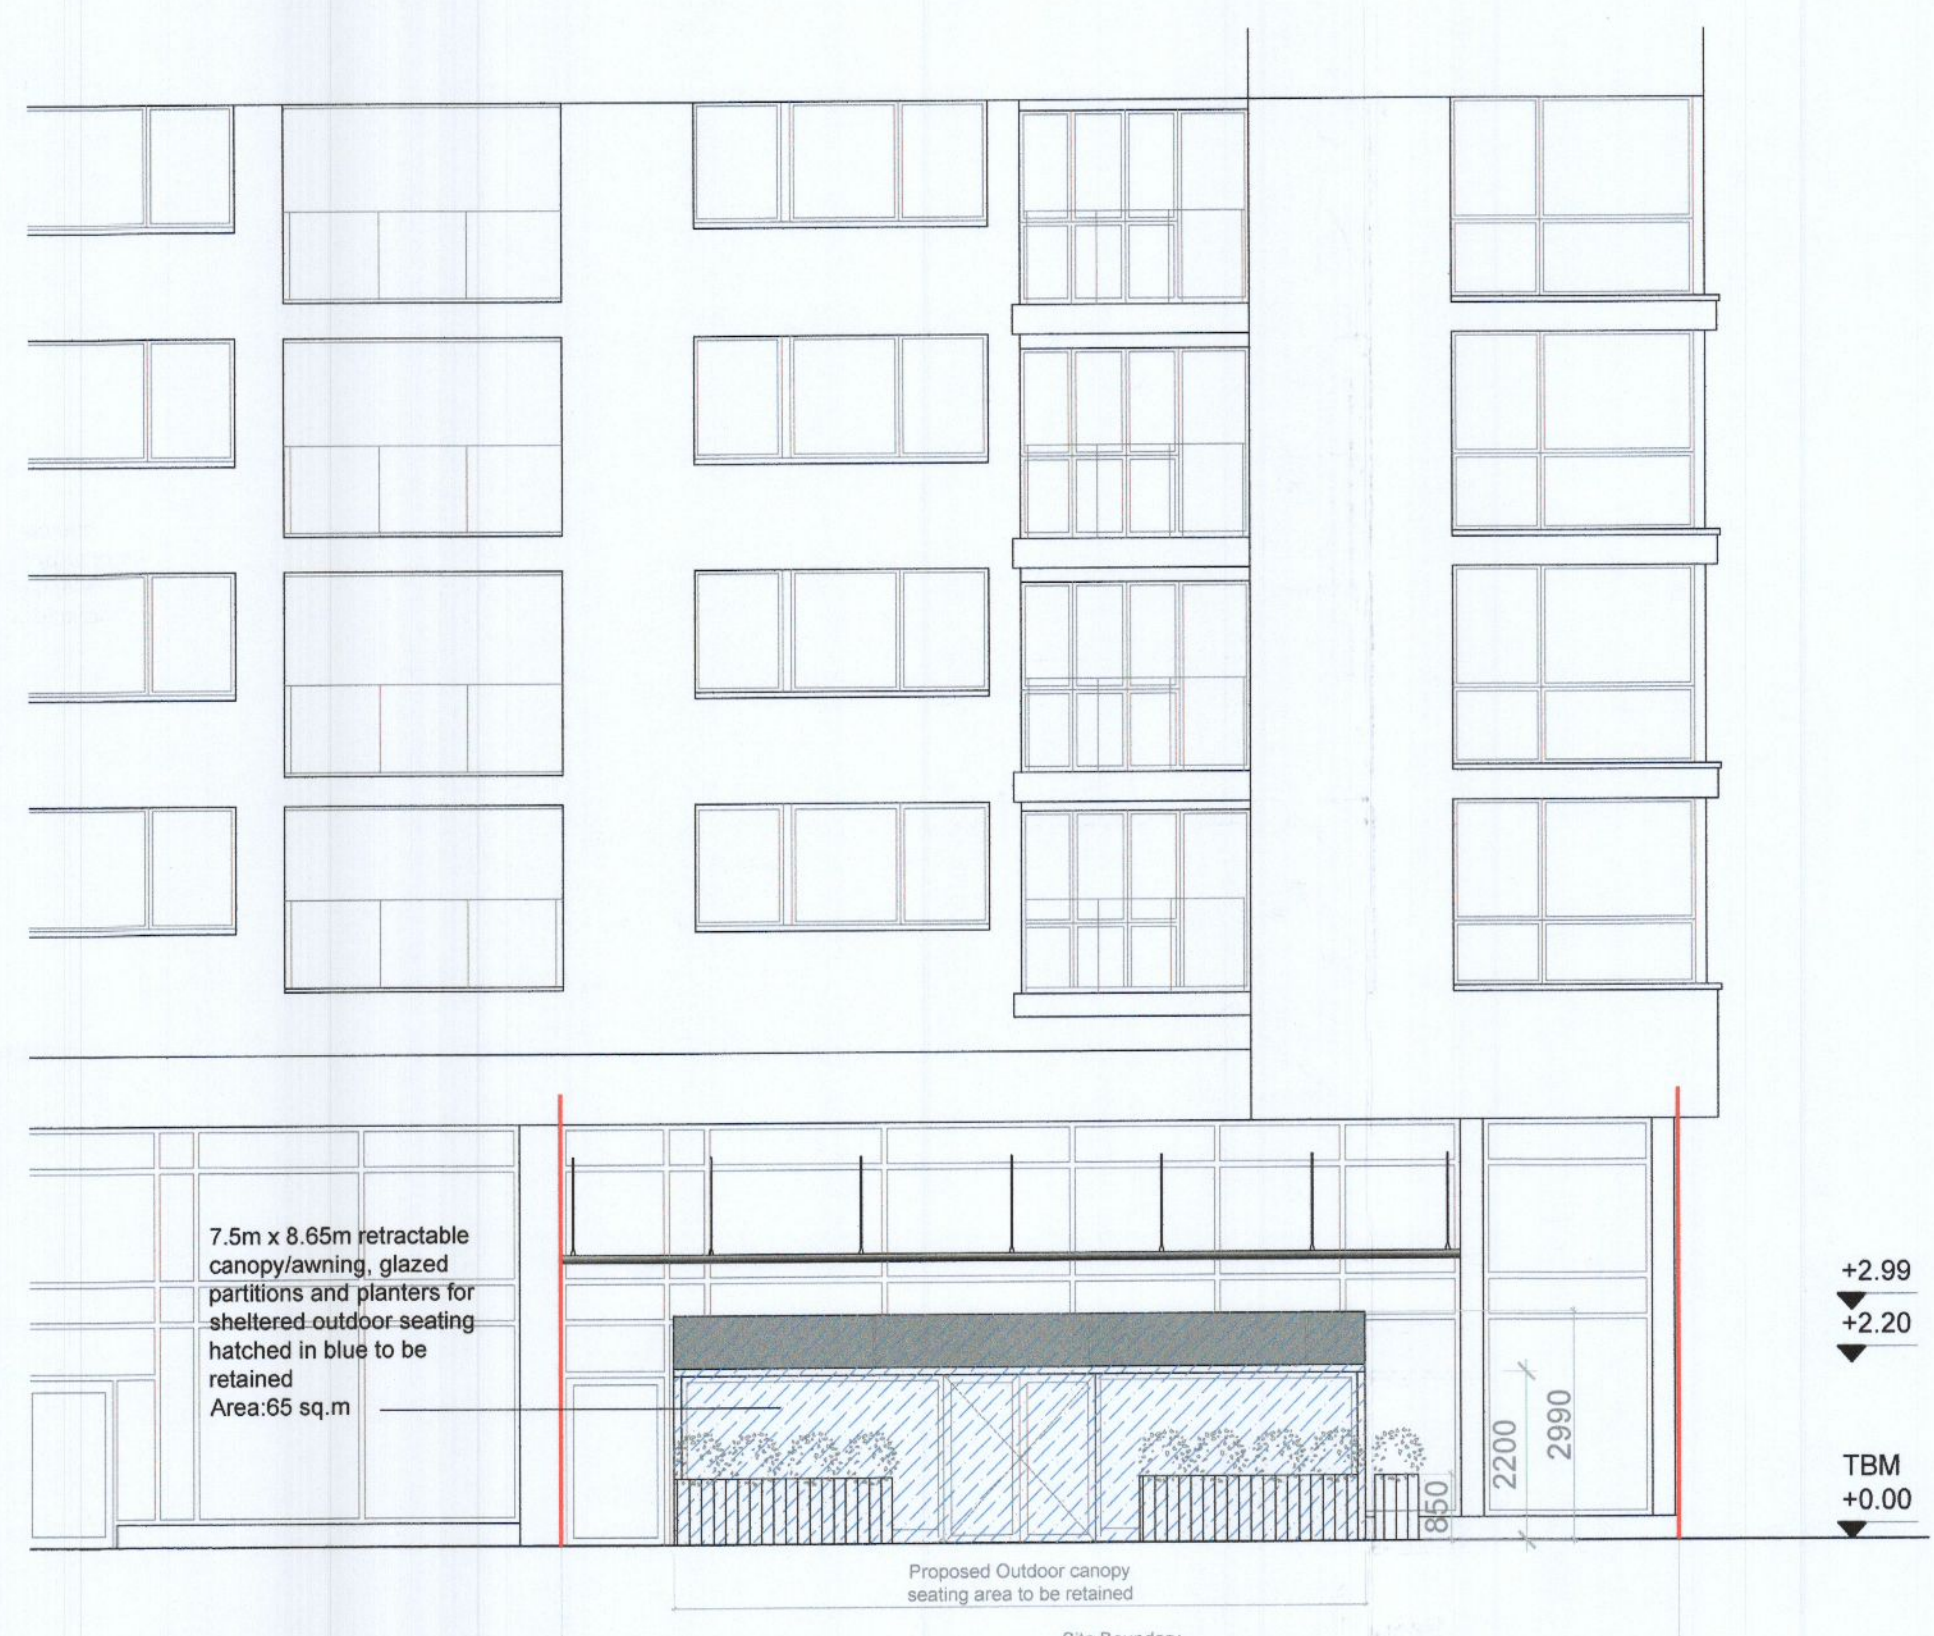

Proposed Front Elevation
Scale 1:100

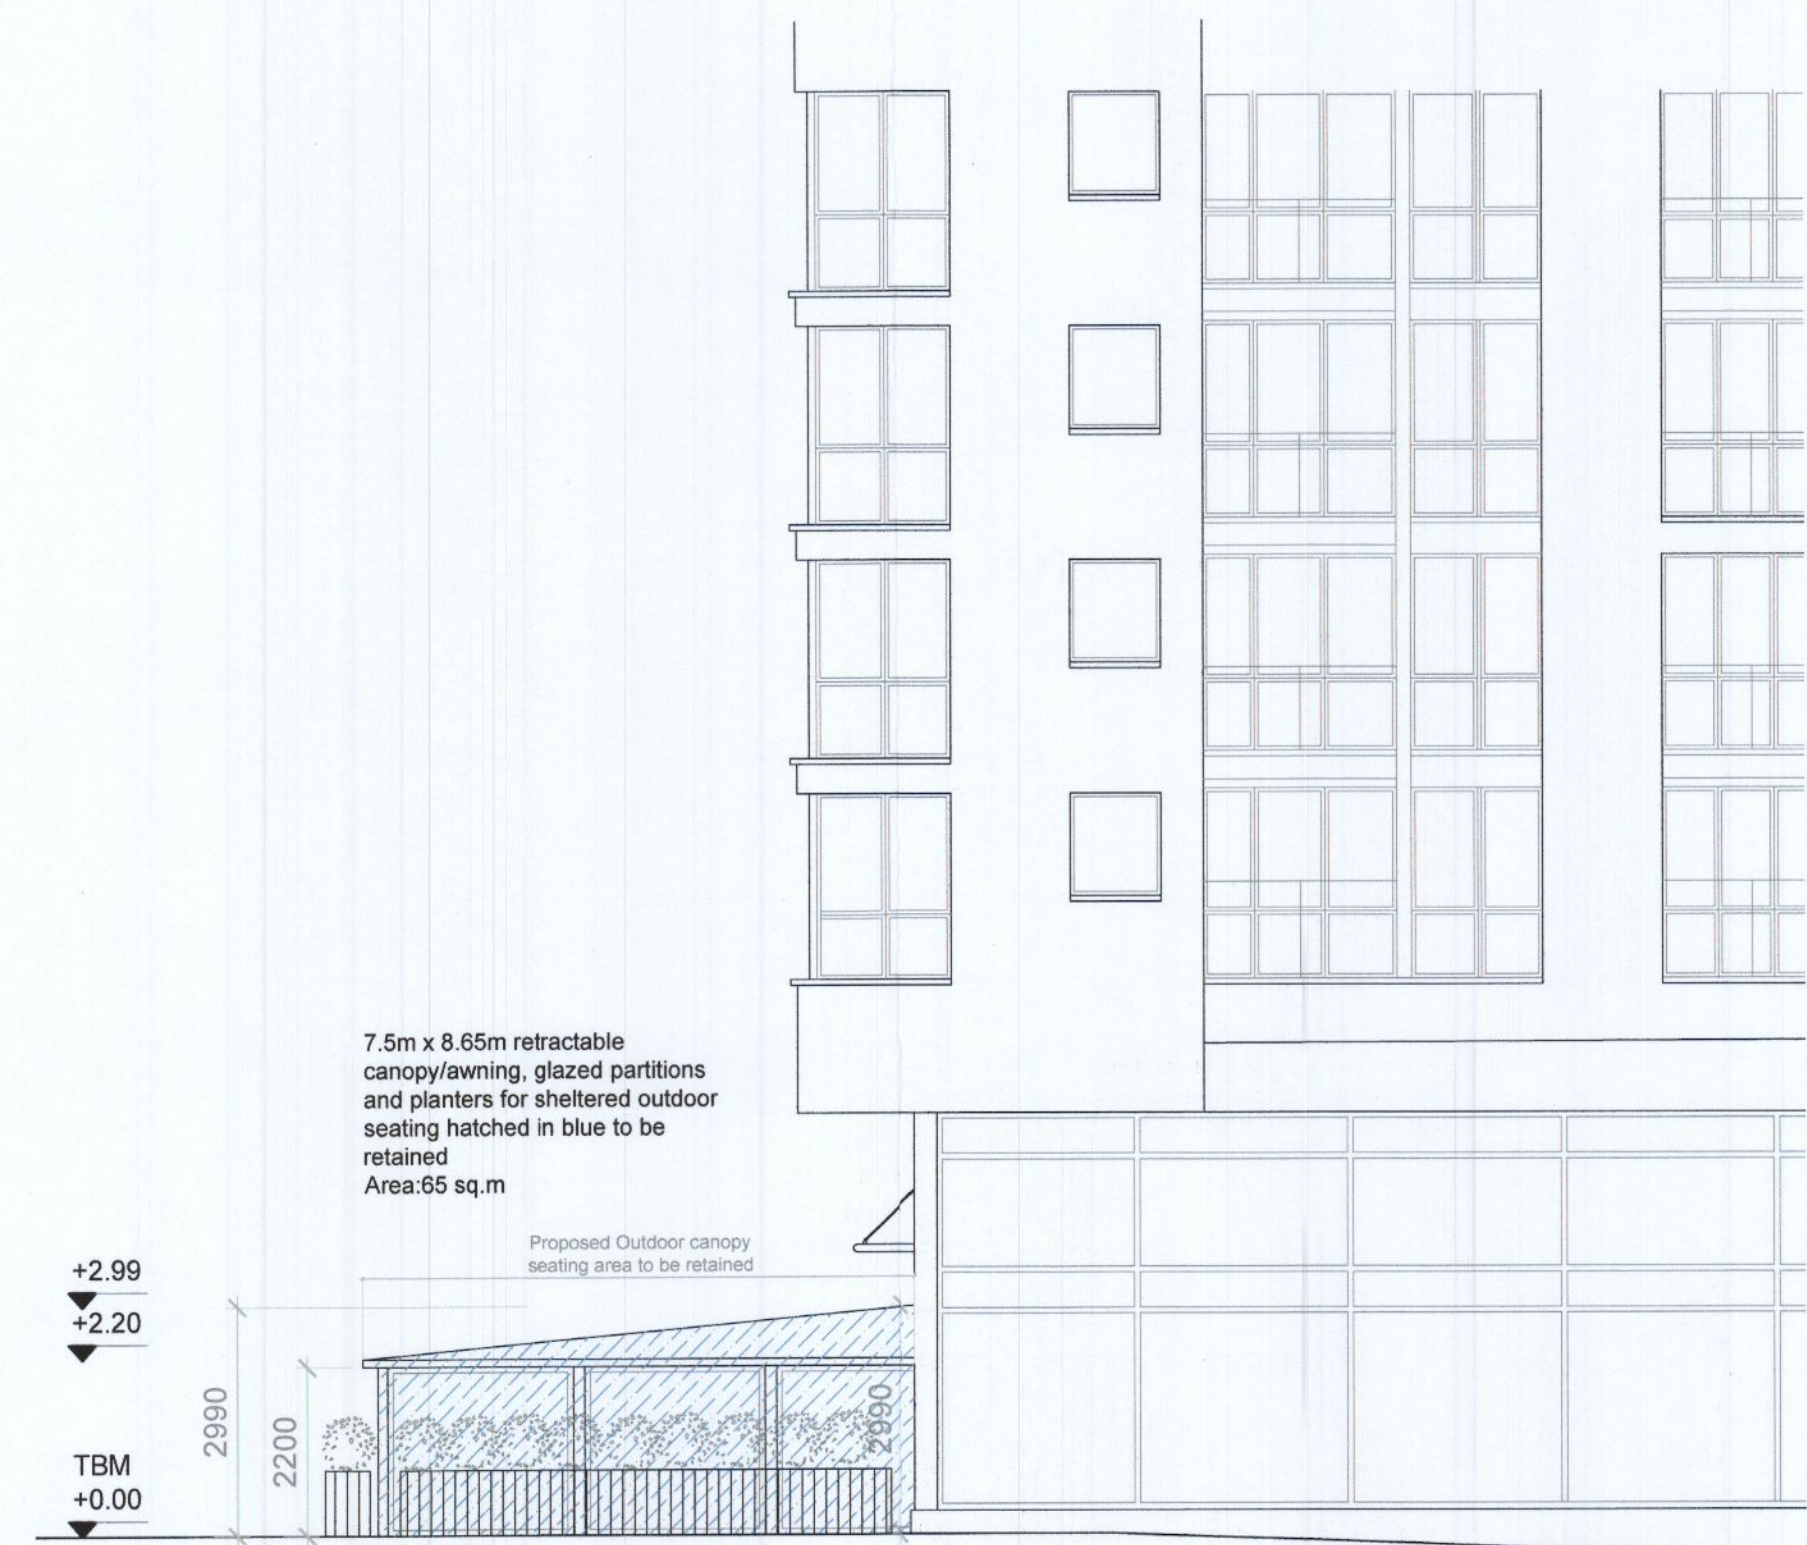

Proposed Side Elevation
Scale 1:100

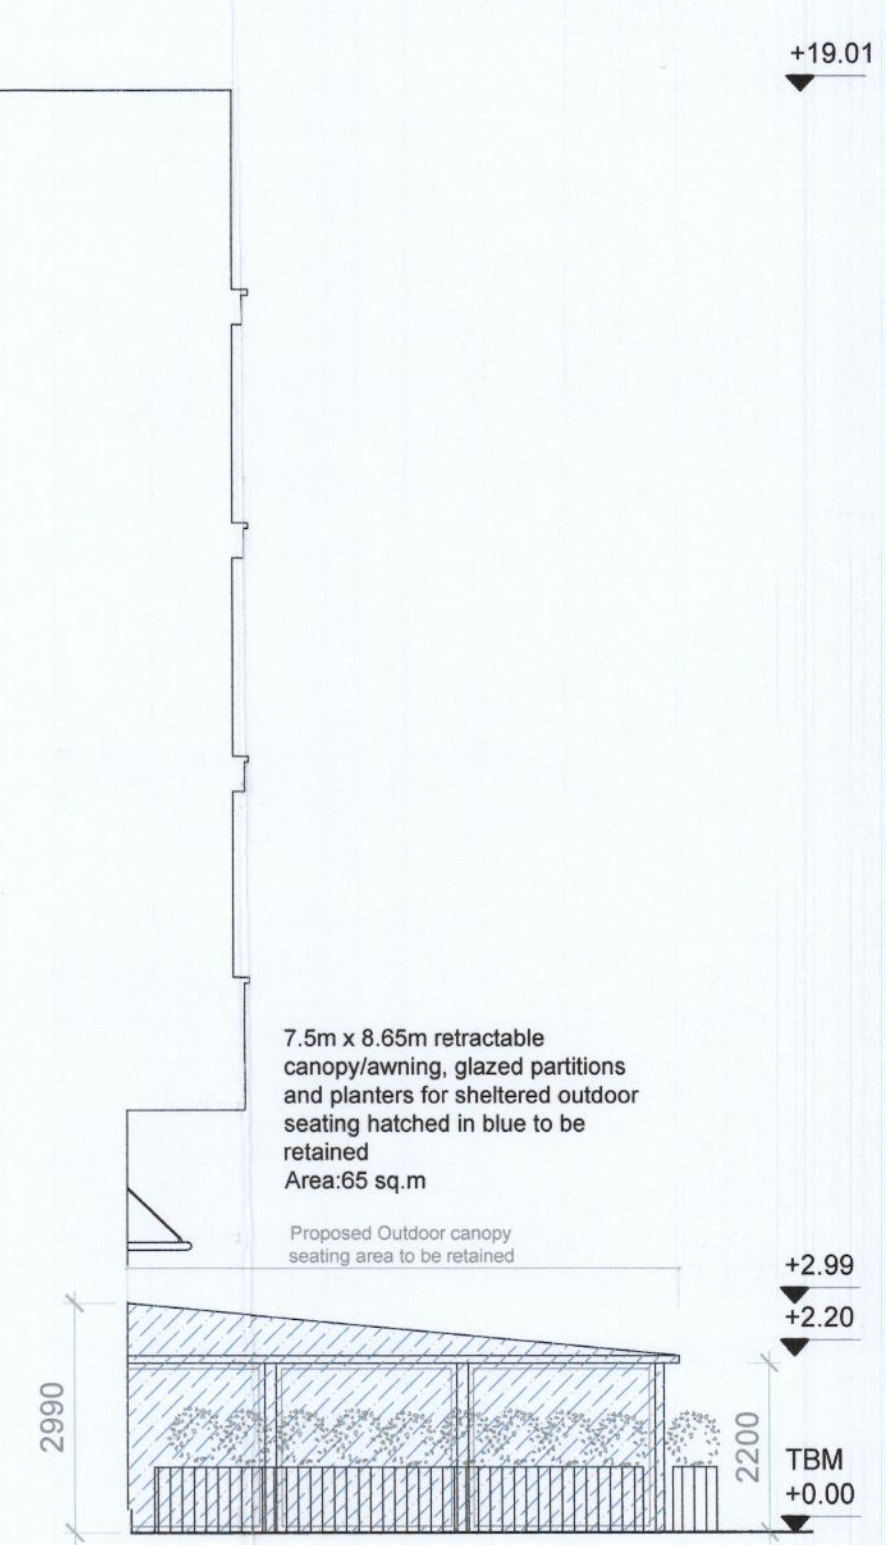

Proposed Side Elevation
Scale 1:100

- LEGEND:**
- 1 ALL DRAWINGS TO BE READ IN CONJUNCTION WITH THE RELEVANT SECTIONS OF THE BUILDING SPECIFICATION REPORT.
 - 2 FIGURED DIMENSIONS ONLY TO BE TAKEN FROM THIS DRAWING. DO NOT SCALE FROM THIS DRAWING.
 - 3 ALL DRAWINGS TO BE CHECKED BY A CONTRACTOR ON SITE.
 - 4 AN ARCHITECT OR ENGINEER TO BE ADVISED OF ANY DISCREPANCIES PRIOR TO COMMENCEMENT OF ANY WORK.
 - 5 IT IS THE CONTRACTOR'S RESPONSIBILITY TO ENSURE COMPLIANCE WITH ALL ASPECTS OF THE CURRENT BUILDING REGULATIONS ALONG WITH ALL CONDITIONS IMPOSED BY THE LOCAL AUTHORITIES.

REVISIONS:

REV	DATE	DESCRIPTION	CHKD	DRN

CLIENT
PAUL PHILLIPS
PEACHTREE EAST RESTAURANT

PROJECT
RETENTION FOR SINGLE STOREY
OUTDOOR CANOPY SEATED AREA

ADDRESS
UNIT A3, TALLAGHT CROSS EAST
DUBLIN 24

JOB NUMBER: 2363
DATE: 28.10.22
SCALE: 1:100 @ A1
DRAWN: DS
CHECKED: SN
FILE NAME: Paul_Phillips-Peachtree_East_125(14-09-2022)

EXISTING PLANS, SECTIONS & ELEVATIONS

JOB NUMBER: 2363
STAGE: PLA
DRAWING: X
REVISION: 01