




1 PROPOSED ESB SUBSTATION - SIDE ELEVATION A  
Scale: 1 : 50

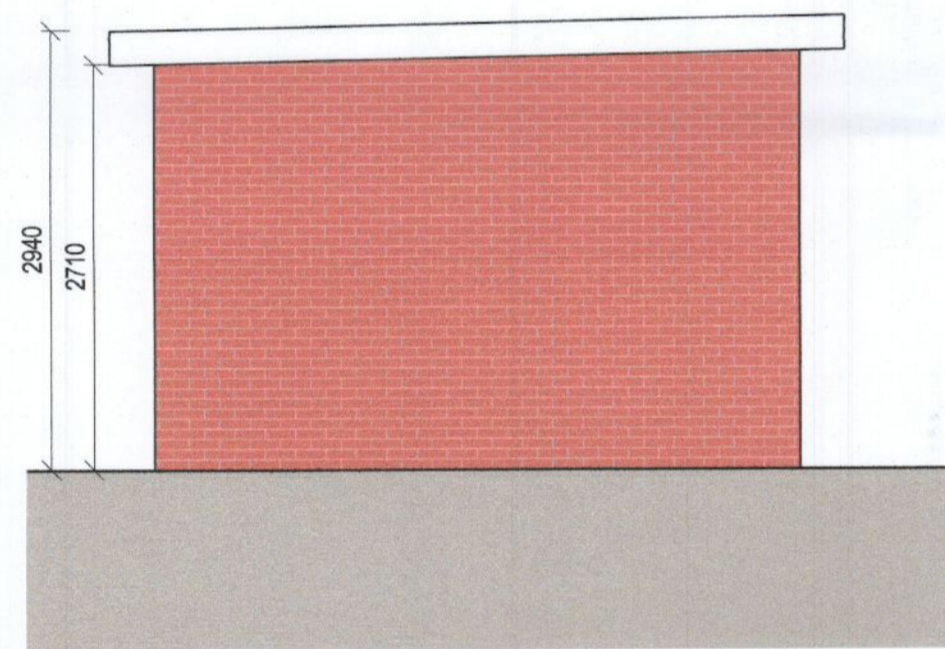


2 PROPOSED ESB SUBSTATION - SIDE ELEVATION B  
Scale: 1 : 50

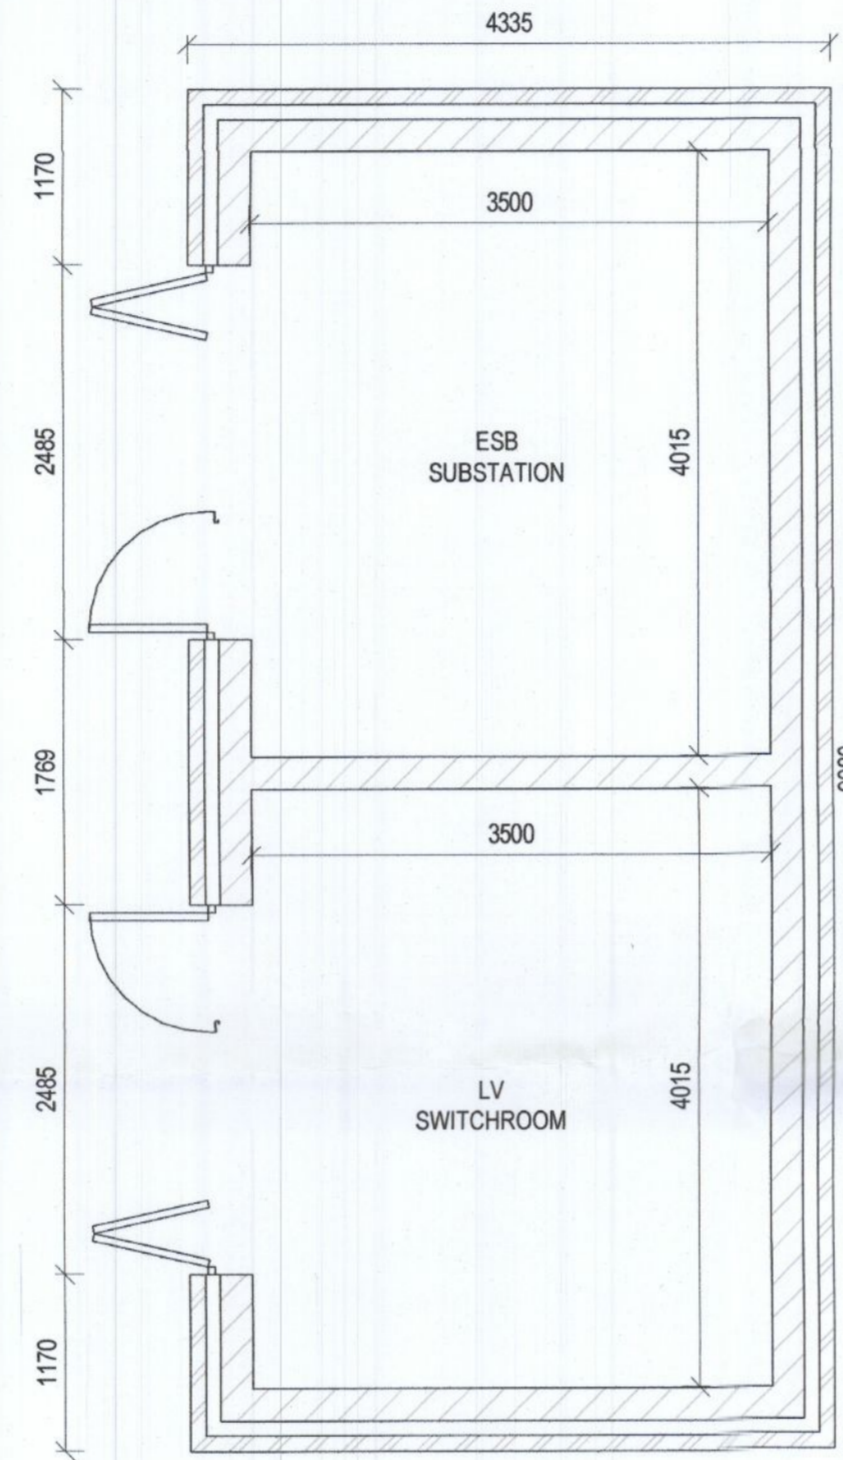

5 ESB SUBSTATION - 00 GROUND FLOOR  
Scale: 1 : 50

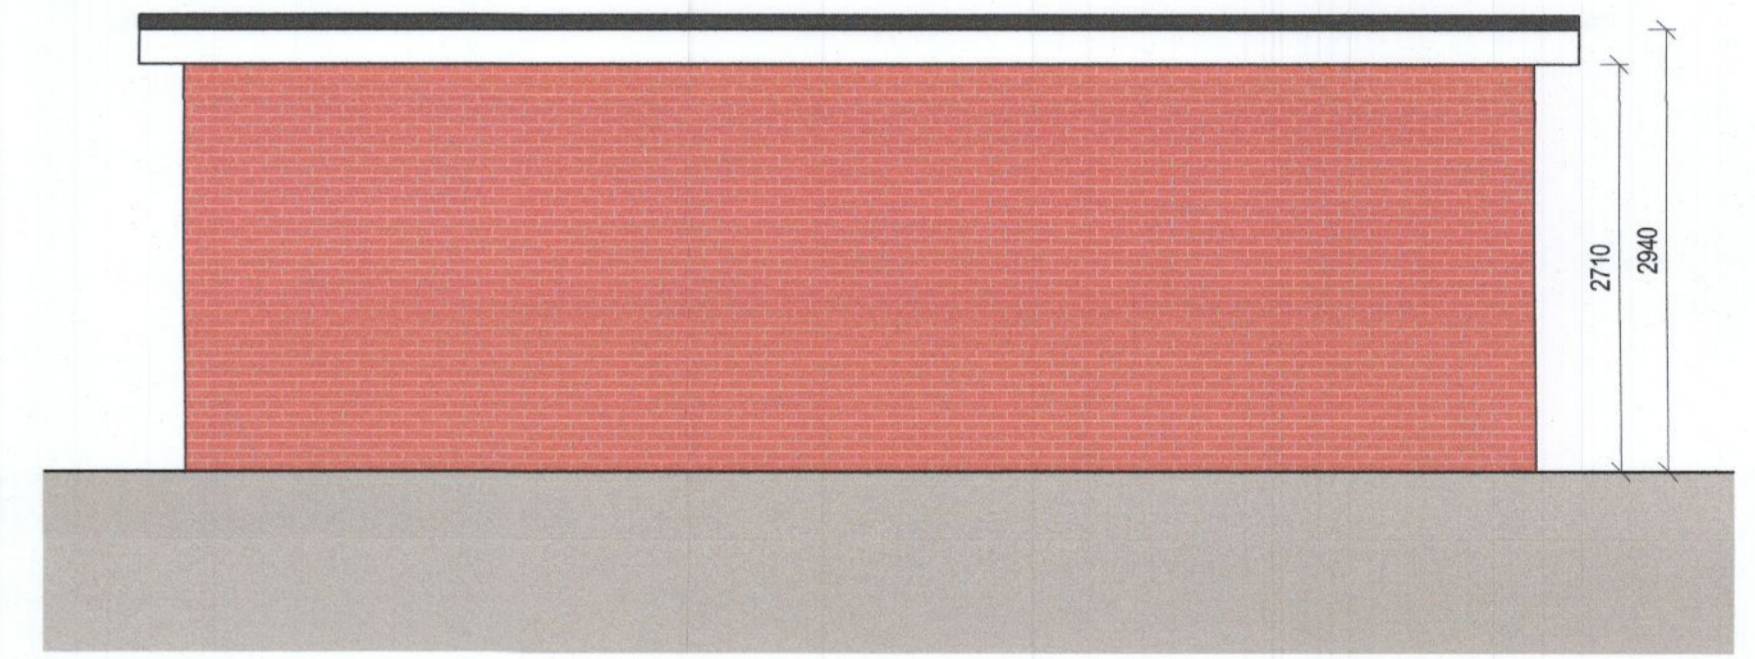

3 PROPOSED ESB SUBSTATION - REAR ELEVATION  
Scale: 1 : 50

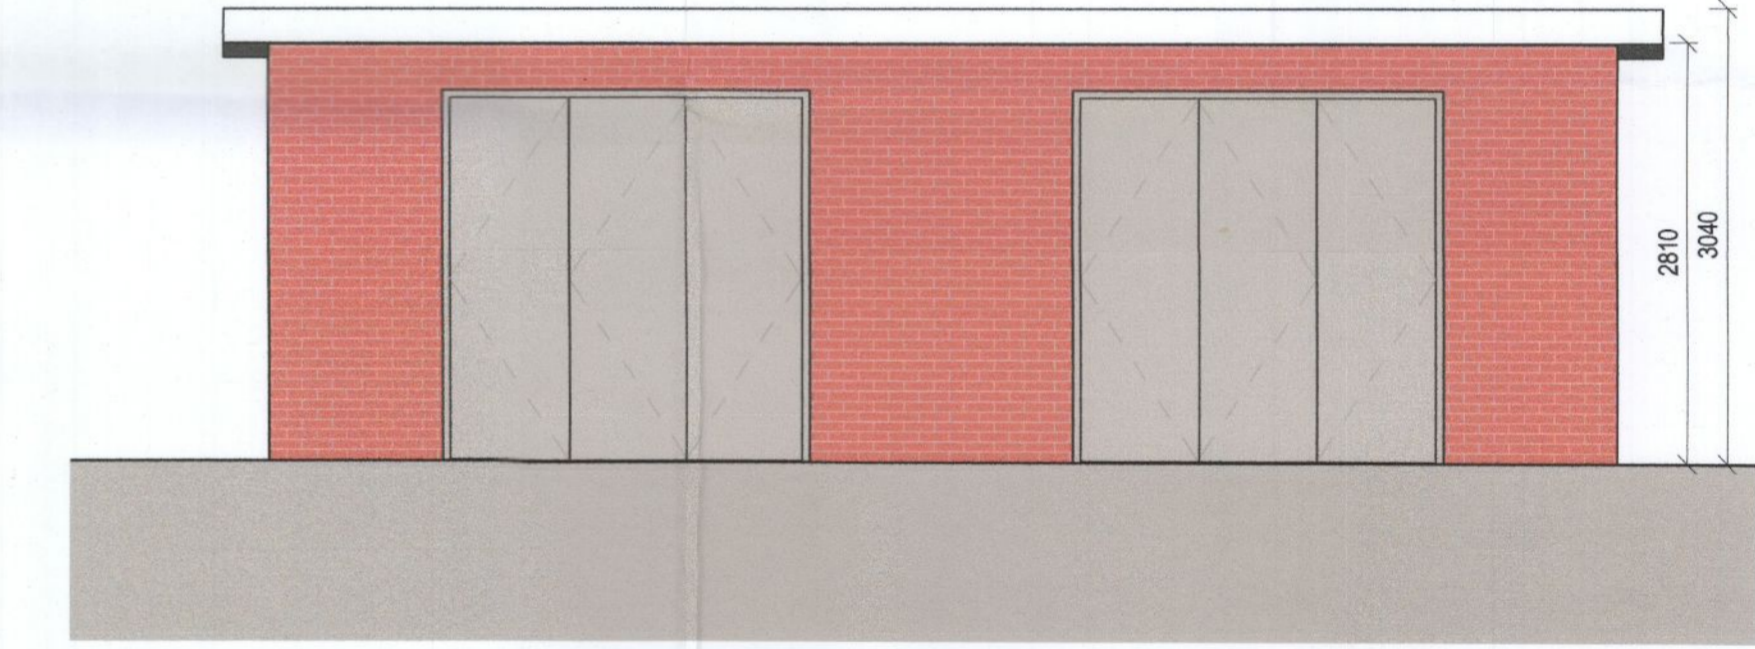

4 PROPOSED ESB SUBSTATION - FRONT ELEVATION  
Scale: 1 : 50

**PLANNING**

REV	DATE	DESCRIPTION	BY
1	28/01/2022	ISSUED FOR PLANNING	FK
2	02/02/2022	ISSUED FOR PLANNING	FK
3	13/05/2022	ISSUED FOR PLANNING	FK
4	03/06/2022	ISSUED FOR PLANNING	FK
5	14/06/2022	ISSUED FOR PLANNING	FK
6	14/10/2022	ISSUED FOR PLANNING	FK
7	20/10/2022	ISSUED FOR PLANNING	FK

APPROVED BY  
*[Signature]*

Client: CITYWEST DRIVE LIMITED PARTNERSHIP  
Project: CITYWEST DRIVE  
Title: ESB SUBSTATION / LV SWITCHROOM

Sheet No.: **1272-MDO-ZZ-ZZ-DR-A-91001**  
Scale as: 1 : 50 @ A1    Current Rev.: 7    Project No.: 1272

**MC CAULEY DAYE O'CONNELL**  
ARCHITECTS

11 Merrion Square, Dublin 2, Ireland  
Telephone: +353 (0)1 400 4171  
info@mdo.ie | www.mdo.ie