


A


A

A

A

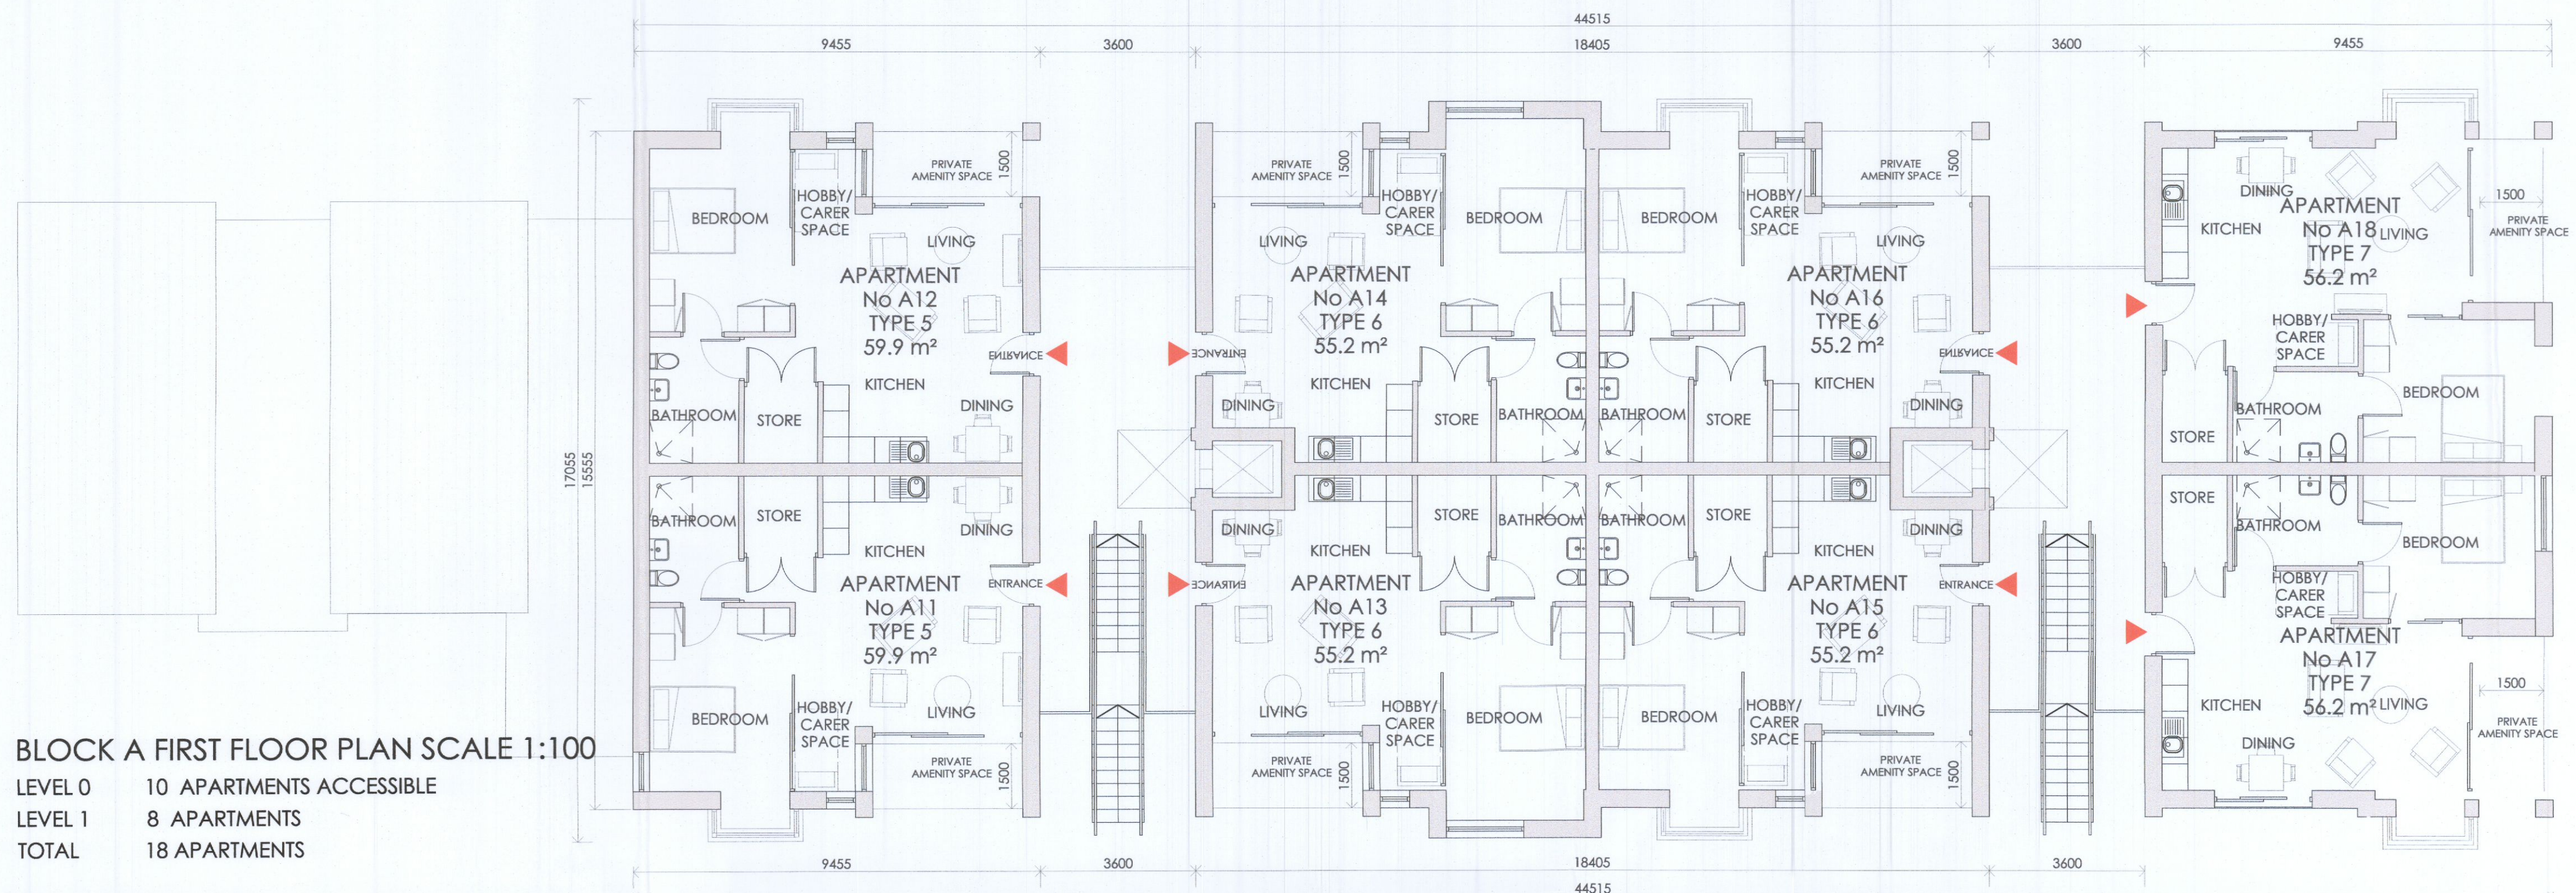

**BLOCK A FIRST FLOOR PLAN SCALE 1:100**  
 LEVEL 0 10 APARTMENTS ACCESSIBLE  
 LEVEL 1 8 APARTMENTS  
 TOTAL 18 APARTMENTS

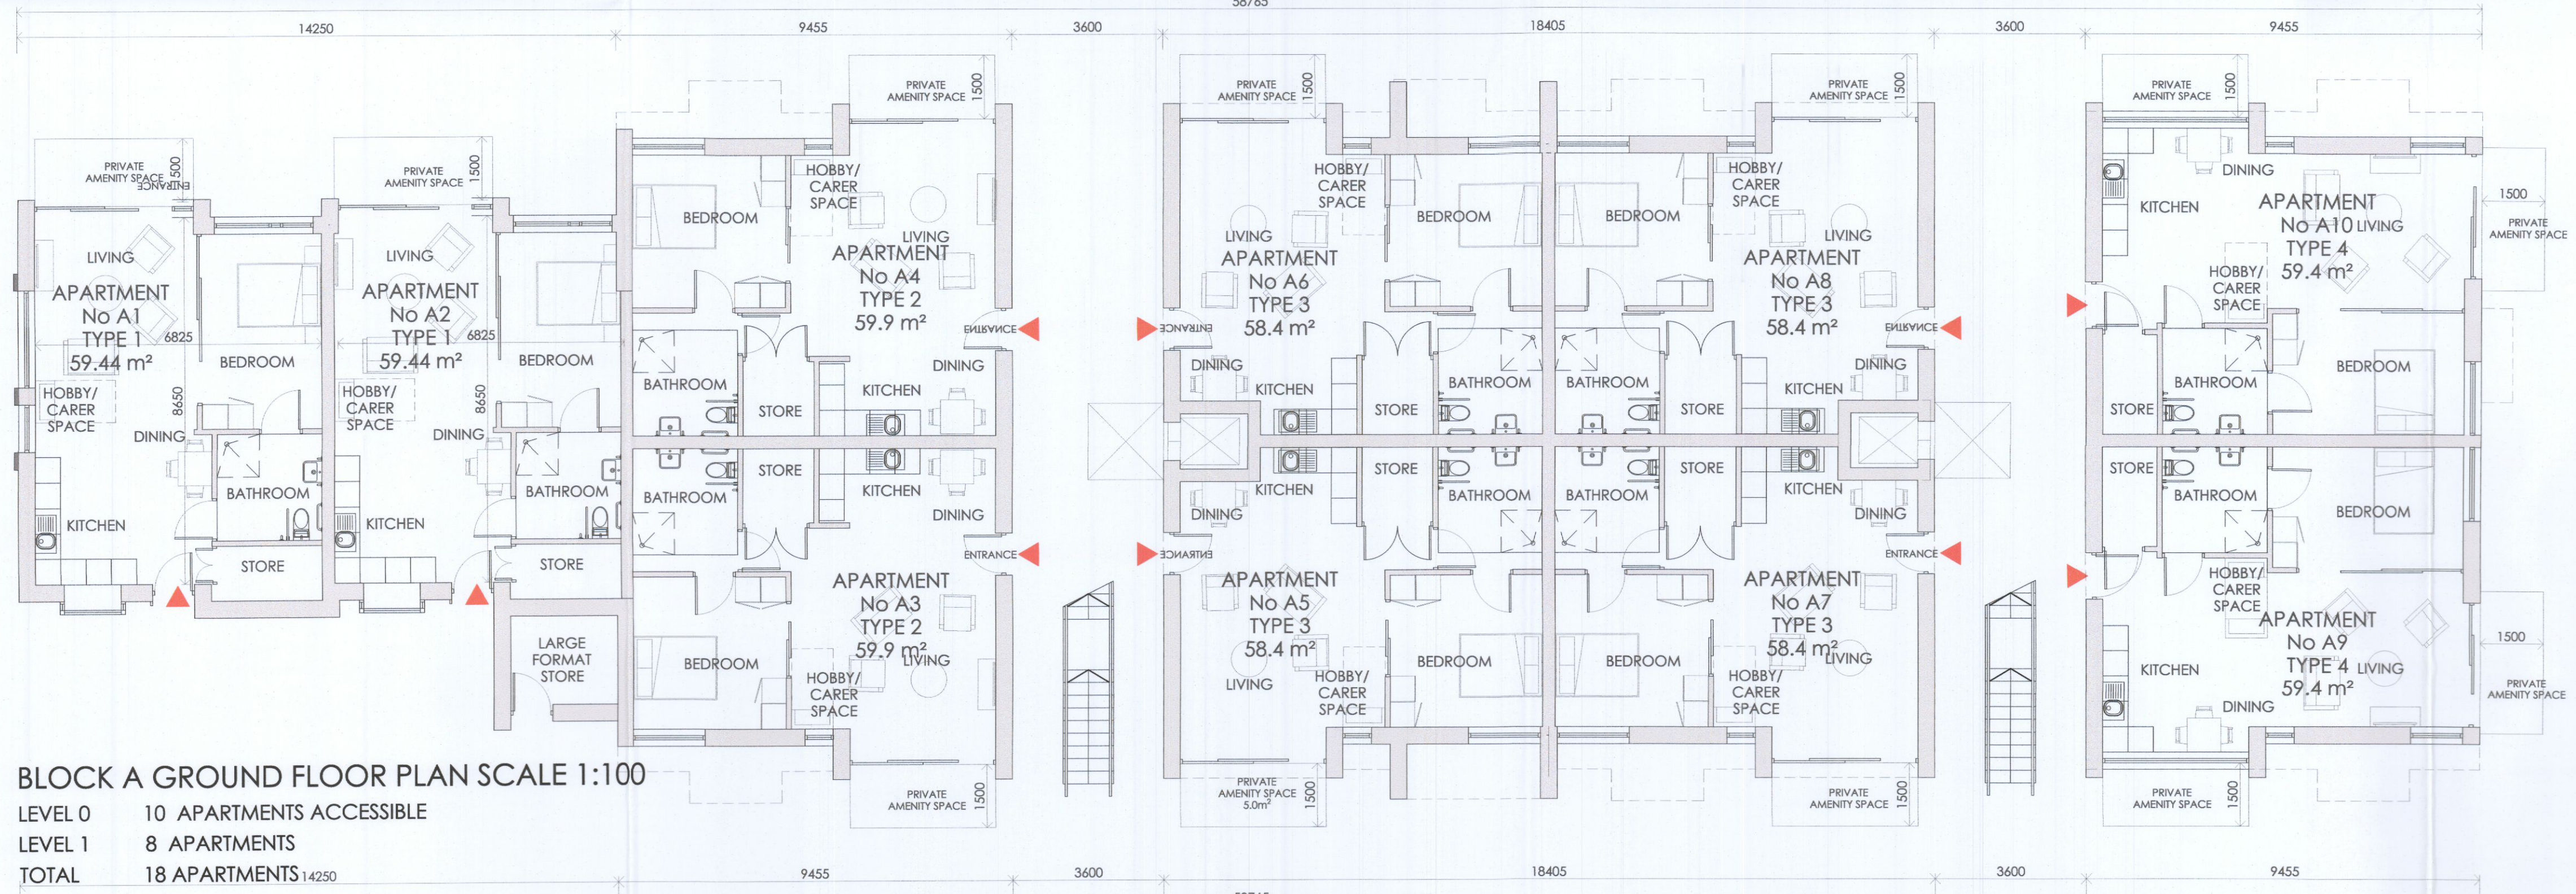

**BLOCK A GROUND FLOOR PLAN SCALE 1:100**  
 LEVEL 0 10 APARTMENTS ACCESSIBLE  
 LEVEL 1 8 APARTMENTS  
 TOTAL 18 APARTMENTS

B	23.11.22	AMENDMENTS FOLLOWING REVISED PLAN LAYOUT
A	25.05.22	AMENDMENTS FOLLOWING REVISED PLAN LAYOUT
CLIENT		
ST MARYS MEDICAL (TALLAGHT LTD)		
PROJECT		
NURSING HOME + INDEPENDENT LIVING UNITS OLD GREENHILLS ROAD, TALLAGHT, DUBLIN.		
TITLE		
INDEPENDENT LIVING UNITS BLOCKS A FLOOR PLANS		

**JMP ARCHITECTS**

ARCHITECTS, PLANNERS, PROJECT MANAGERS

2nd FLOOR, ALFRED HOUSE 30 NORTHWOOD COURT,  
ALFRED STREET, NORTHWOOD,  
BELFAST, BT2 8ED SANTRY, DUBLIN 9

TEL: +44(0)28 9044 5930 TEL: +353 (0) 1894 0100  
E: [info@jmp-architects.com](mailto:info@jmp-architects.com)

DRAWN BY	DATE	CHECKED BY	SCALE
LF	04/11/22	DOH	N150
DRAWING NUMBER	REVISION		
3464-P-010	B		