




1-BED ACCESSIBLE APARTMENT 59.9m<sup>2</sup>  
TYPE 5 (2 No)  
FIRST FLOOR PLAN

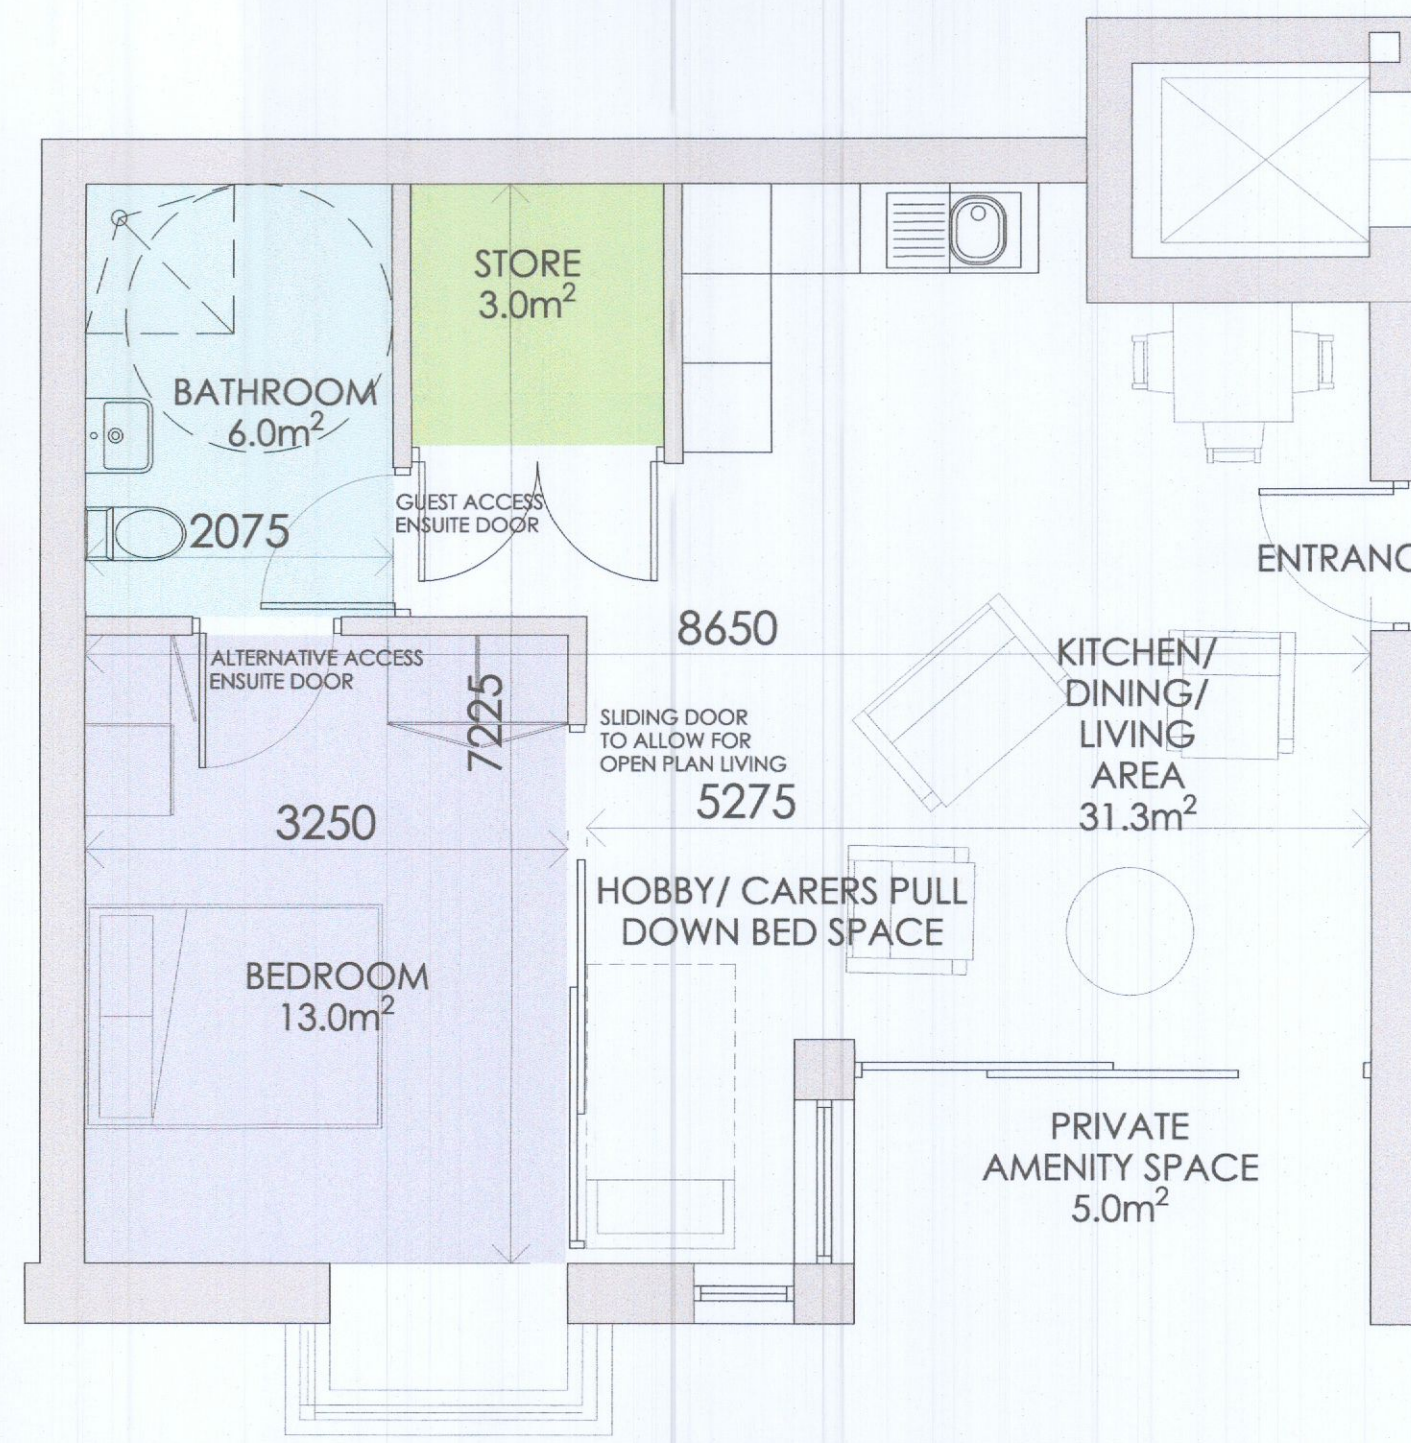


1-BED ACCESSIBLE APARTMENT 55.2m<sup>2</sup>  
TYPE 6 (4 No)  
FIRST FLOOR PLAN

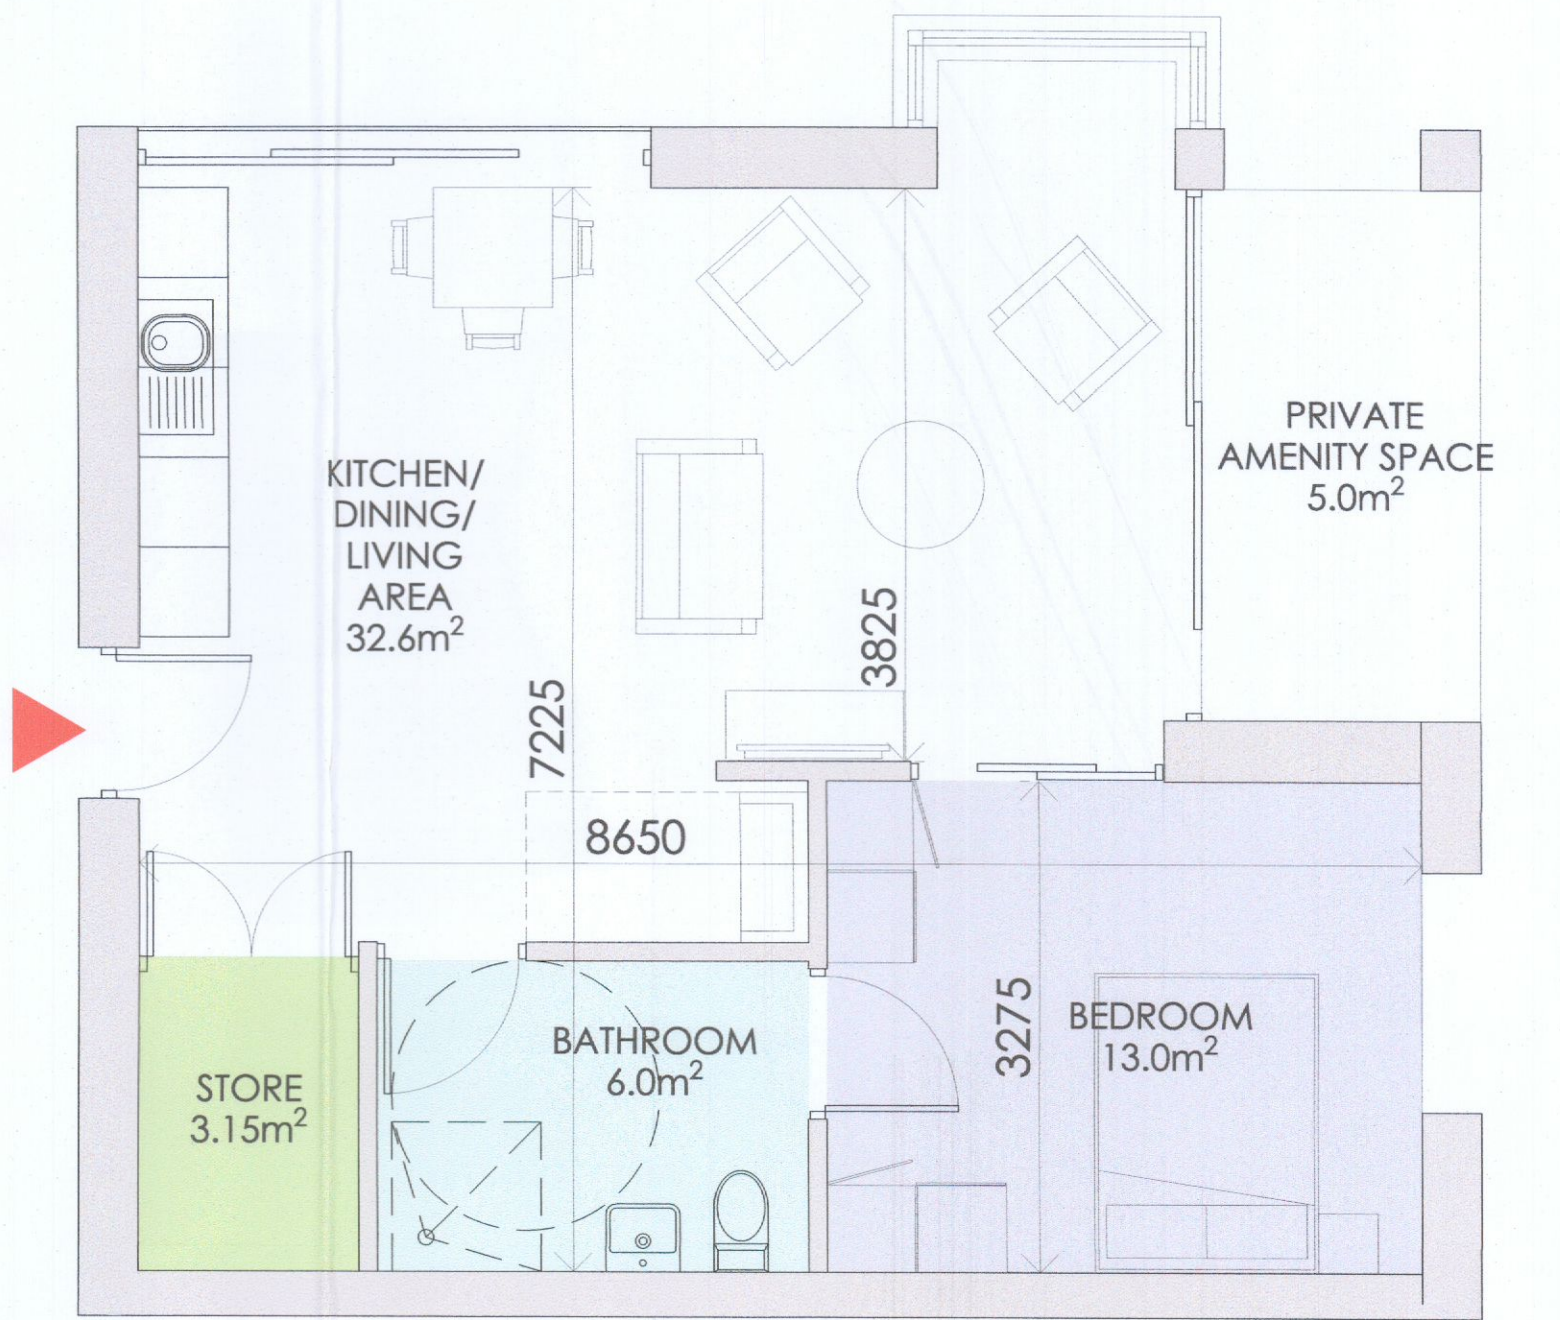


1-BED ACCESSIBLE APARTMENT 56.2m<sup>2</sup>  
TYPE 7 (2 No)  
FIRST FLOOR PLAN

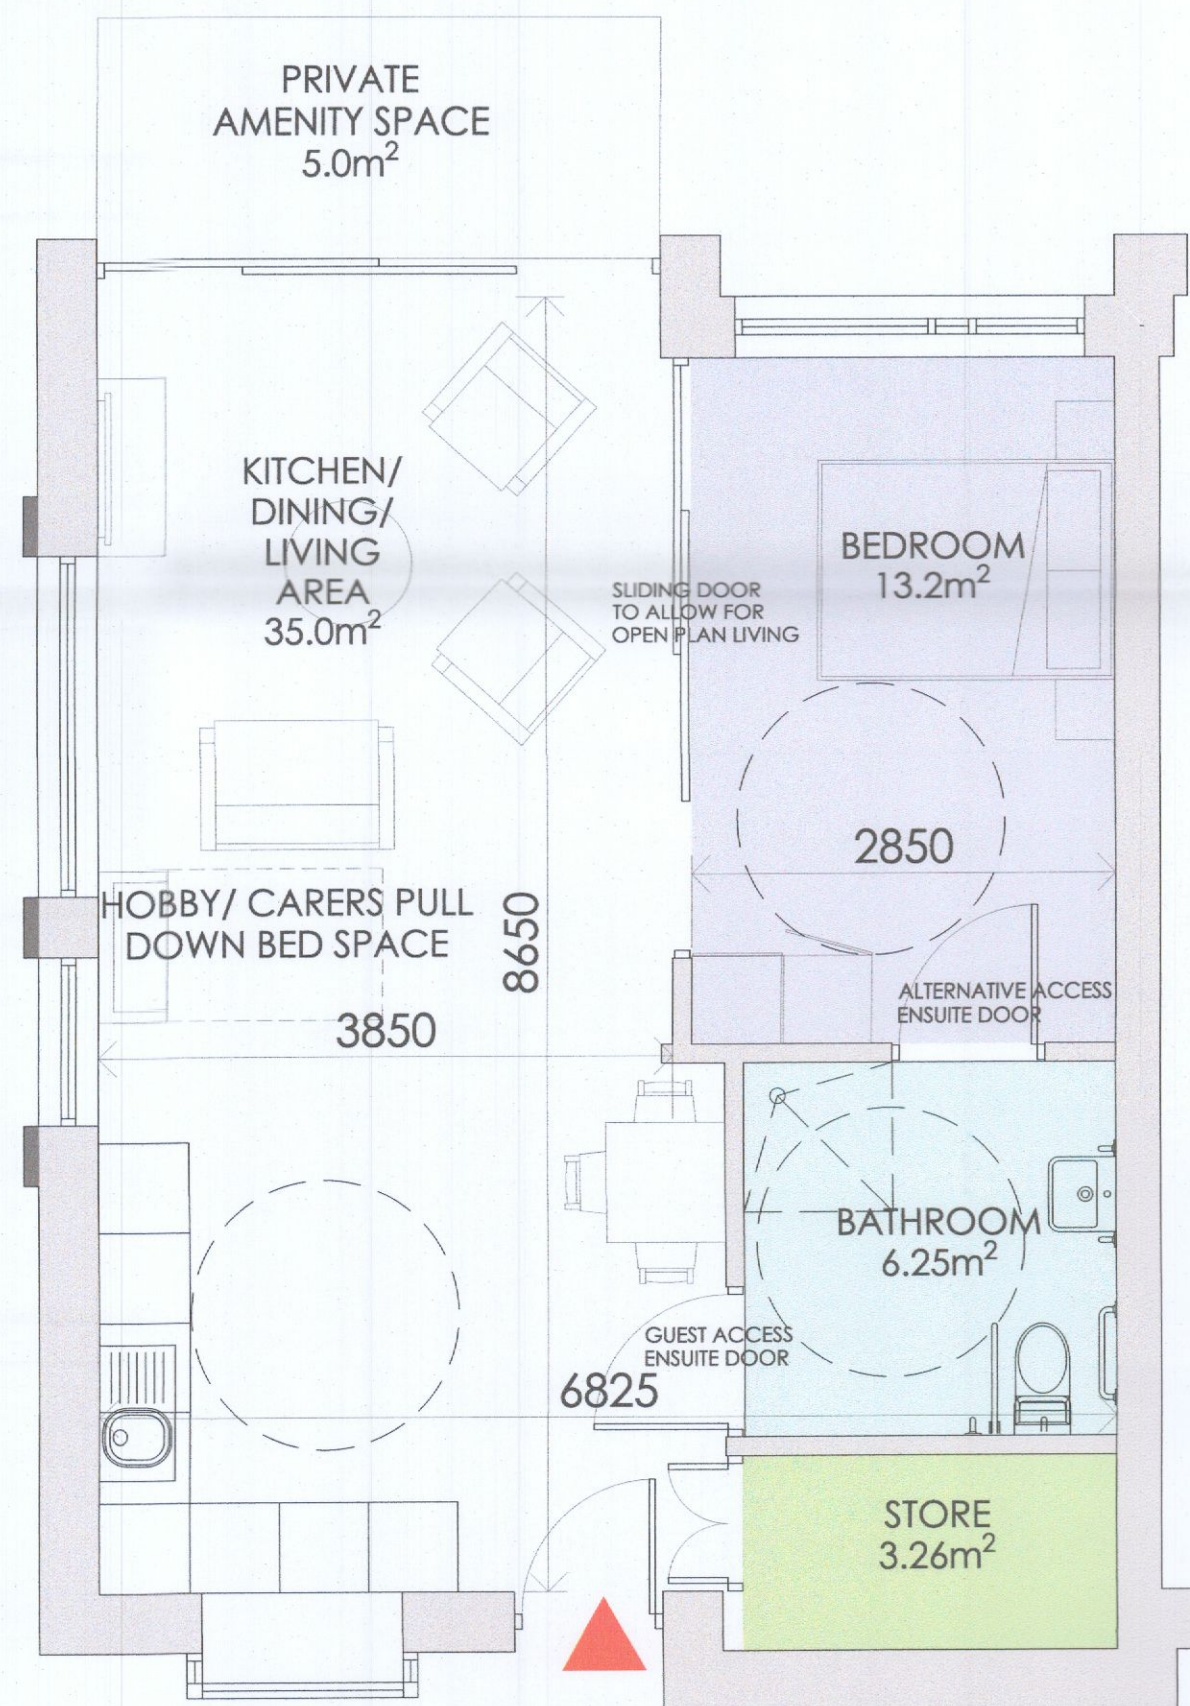


1-BED ACCESSIBLE APARTMENT 59.44 m<sup>2</sup>  
TYPE 1 (5 No)  
GROUND FLOOR PLAN

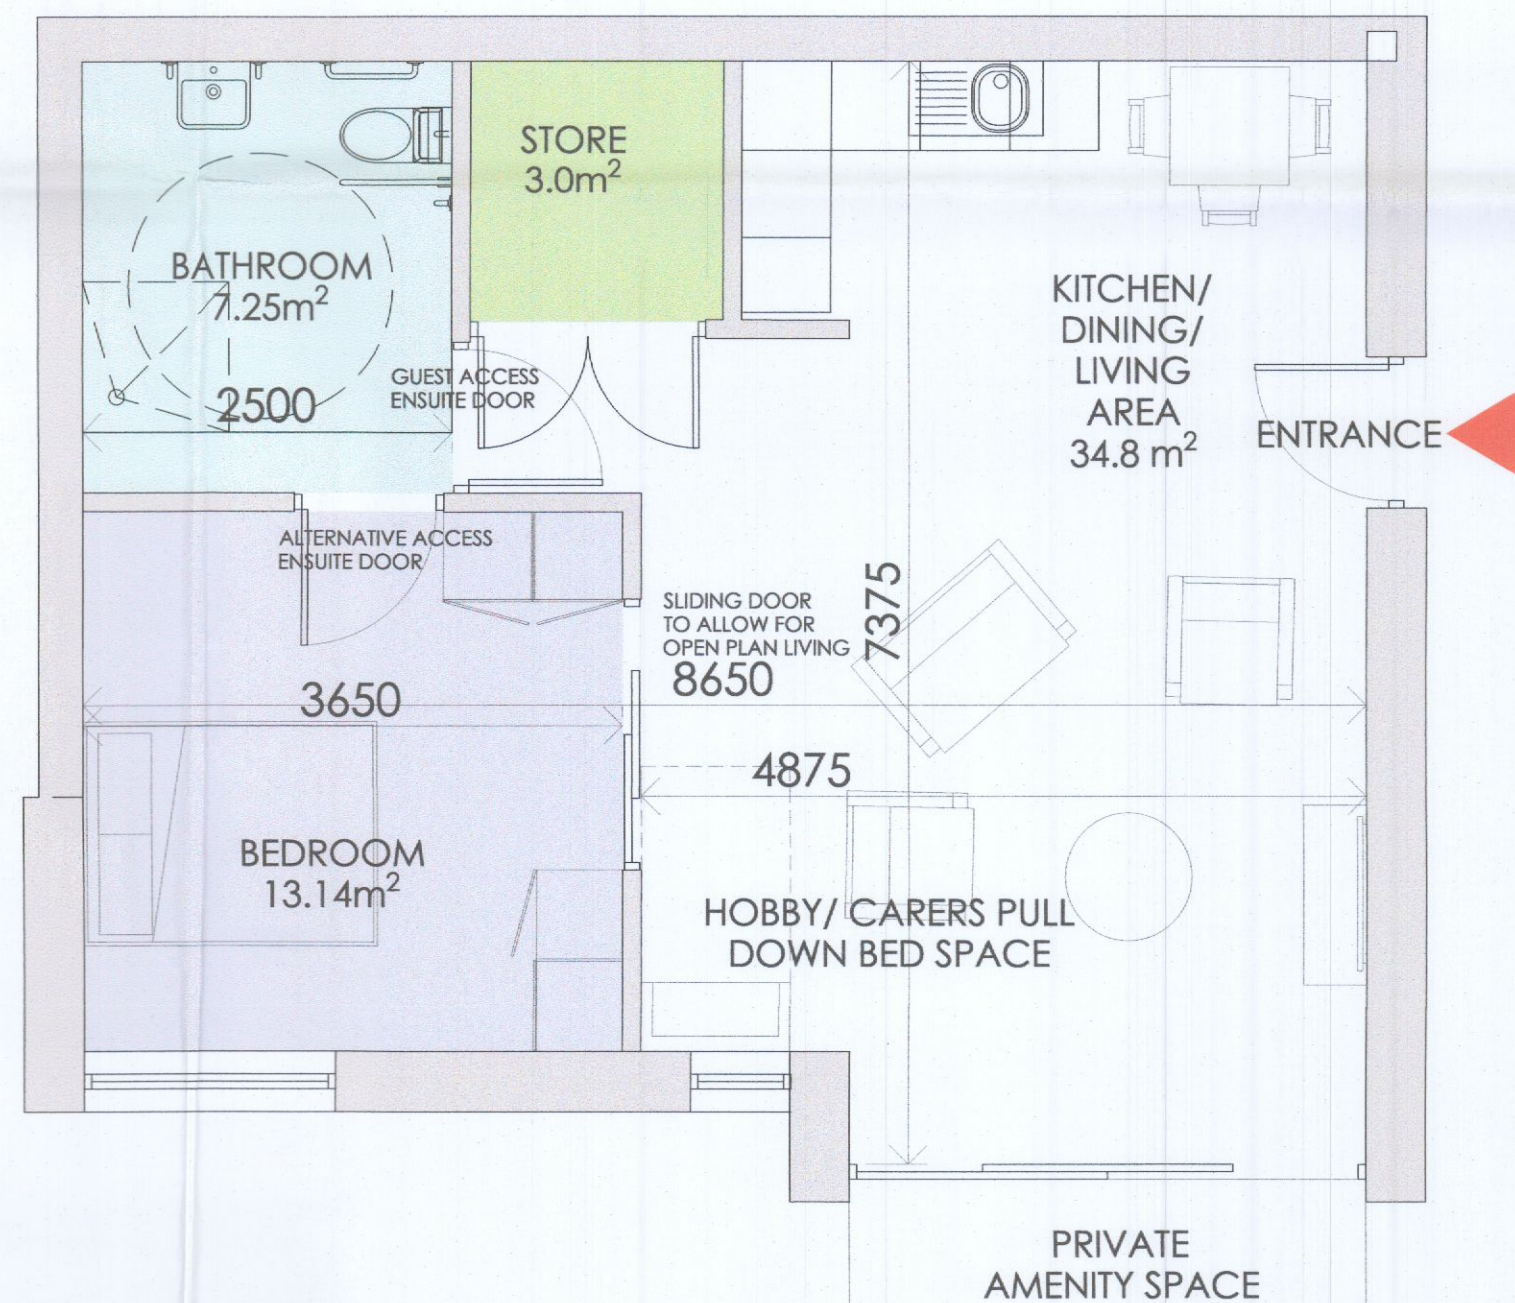

1-BED ACCESSIBLE APARTMENT 59.9m<sup>2</sup>  
TYPE 2 (2 No)  
GROUND FLOOR PLAN

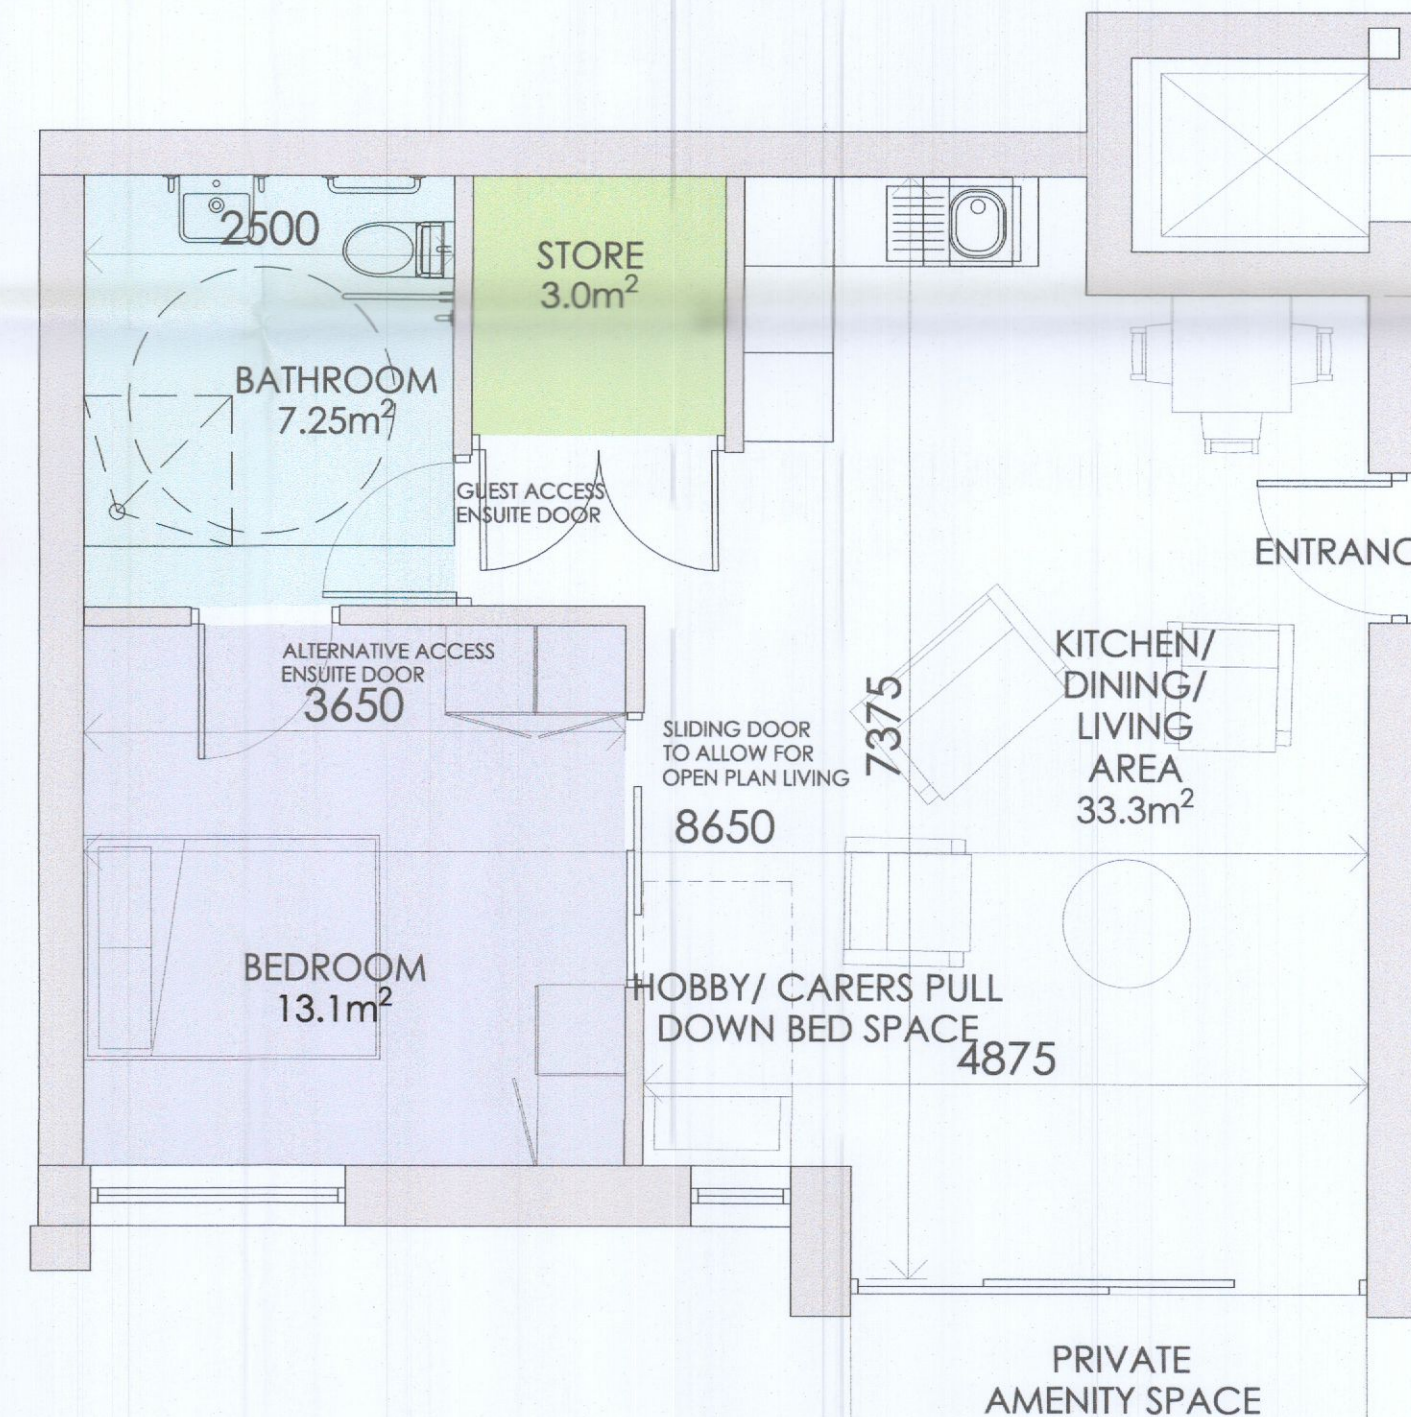

1-BED ACCESSIBLE APARTMENT 58.4m<sup>2</sup>  
TYPE 3 (4 No)  
GROUND FLOOR PLAN

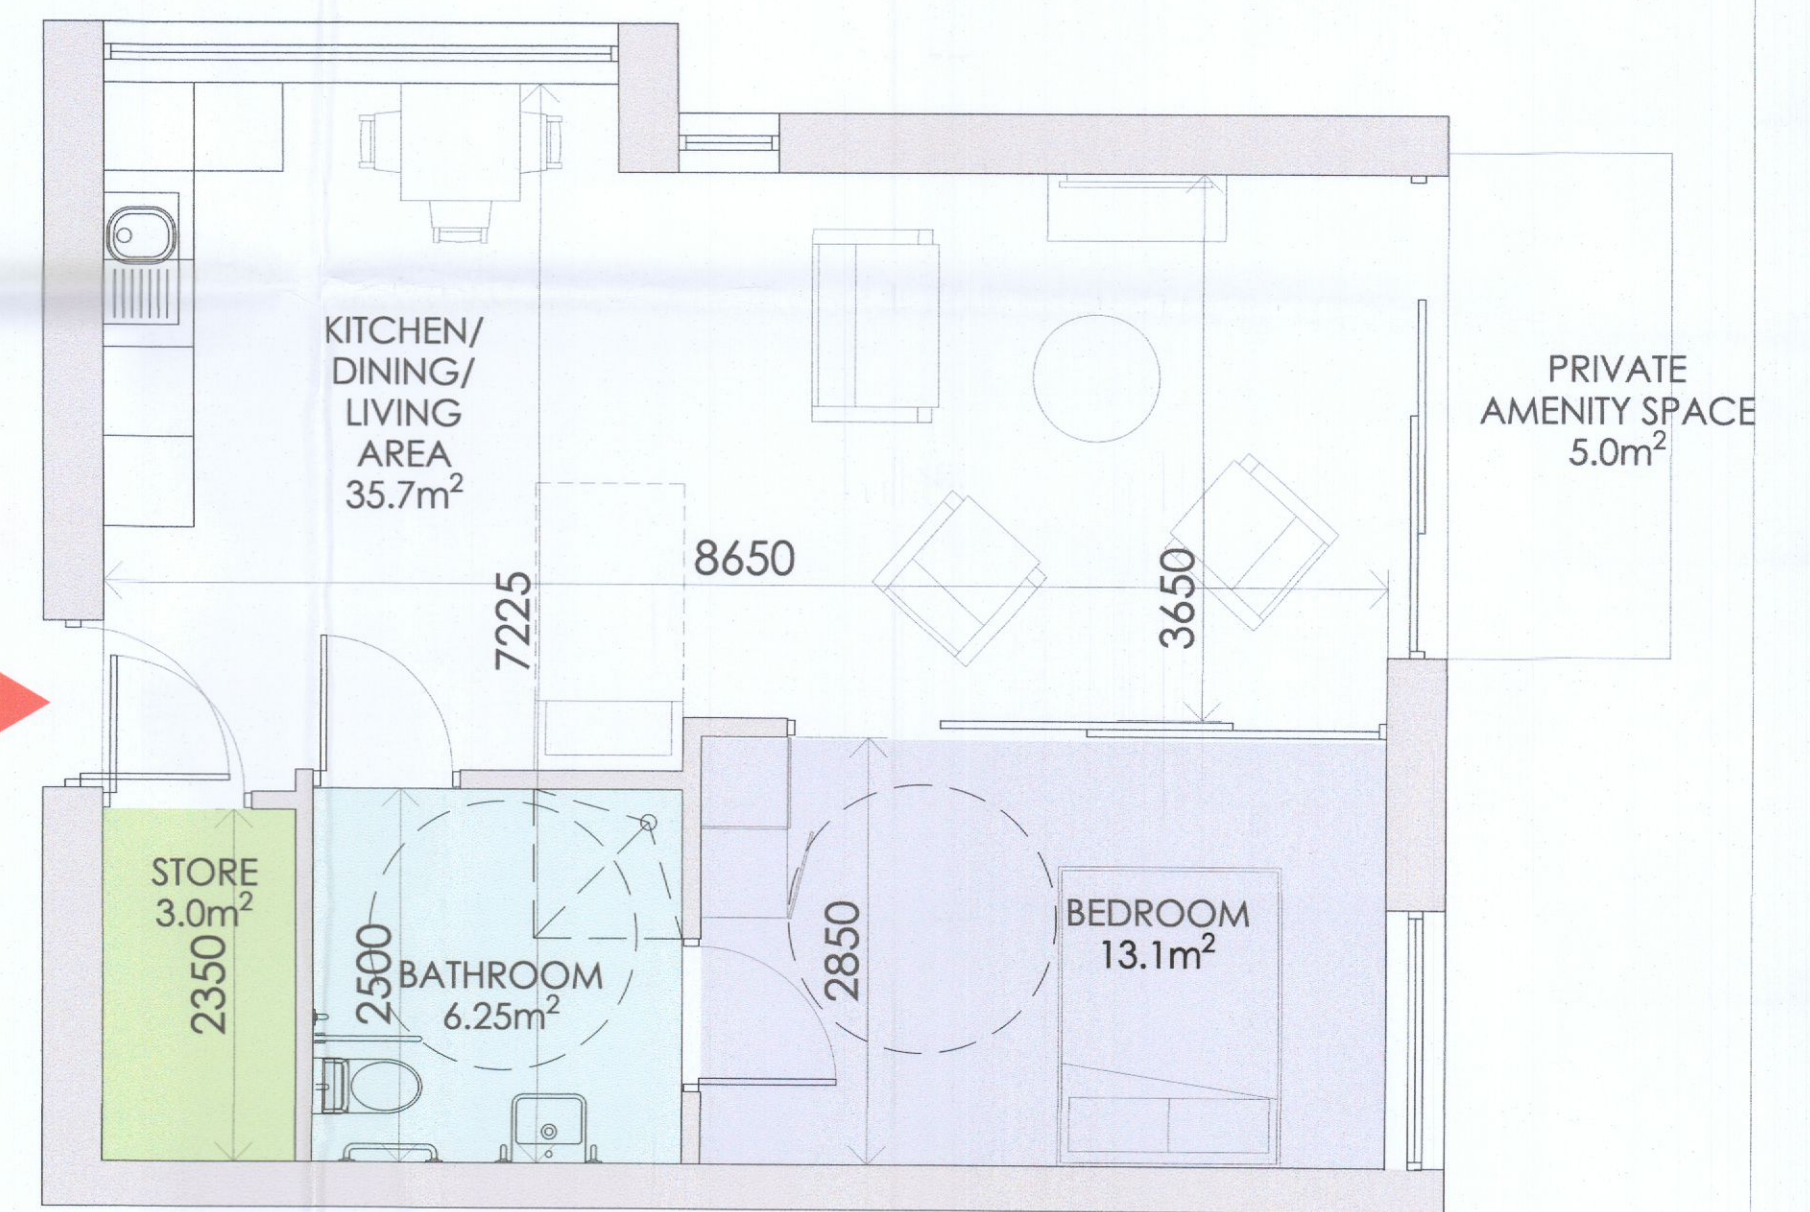

1-BED ACCESSIBLE APARTMENT 59.4m<sup>2</sup>  
TYPE 4 (2 No)  
GROUND FLOOR PLAN

TYPE	LIVING	HOBBY	BEDROOM	BATHROOM	STORAGE	PRIVATE	TOTAL FLOOR AREA
TYPE 1	35.0 sqm	1.9 sqm	13.2 sqm	6.25 sqm	3.26 sqm	5.0 sqm	59.4 sqm
TYPE 2	32.0 sqm	1.9 sqm	13.1 sqm	7.25 sqm	3.0 sqm	5.0 sqm	59.9 sqm
TYPE 3	33.3 sqm	1.9 sqm	13.1 sqm	7.25 sqm	3.0 sqm	6.5 sqm	58.4 sqm
TYPE 4	35.7 sqm	1.9 sqm	13.2 sqm	6.25 sqm	3.0 sqm	6.5 sqm	59.4 sqm
TYPE 5	32.3 sqm	1.9 sqm	15.0 sqm	6.44 sqm	3.0 sqm	6.0 sqm	59.9 sqm
TYPE 6	31.6 sqm	1.9 sqm	13.0 sqm	6.44 sqm	3.0 sqm	6.0 sqm	55.2 sqm
TYPE 7	32.6 sqm	1.9 sqm	13.0 sqm	6.00 sqm	3.0 sqm	6.6 sqm	53.2 sqm

B 23.11.22 AMENDMENTS FOLLOWING REVISED PLAN LAYOUT  
A 25.05.22 AMENDMENTS FOLLOWING REVISED PLAN LAYOUT

CLIENT  
ST MARYS MEDICAL (TALLAGHT LTD)

PROJECT  
NURSING HOME + INDEPENDENT LIVING UNITS  
OLD GREENHILLS ROAD,  
TALLAGHT, DUBLIN.

TITLE  
INDEPENDENT LIVING UNITS  
BLOCK B FLOOR PLANS

ARCHITECTS. PLANNERS. PROJECT MANAGERS  
2nd FLOOR, ALFRED HOUSE, 30 NORTHWOOD COURT,  
NORTHWOOD STREET, NORTHWOOD,  
BELFAST, BT2 8ED SANTRY, DUBLIN 9

TEL: +44(0)28 9044 5930 TEL: +353 (0) 1894 0100  
E: @jnp-architects.com

DRAWN BY DATE CHECKED BY SCALE @ AS  
LF 04/11/22 DOH N100  
DRAWING NUMBER REVISION

3464-P-015 B